



SITE
BOUNDARY

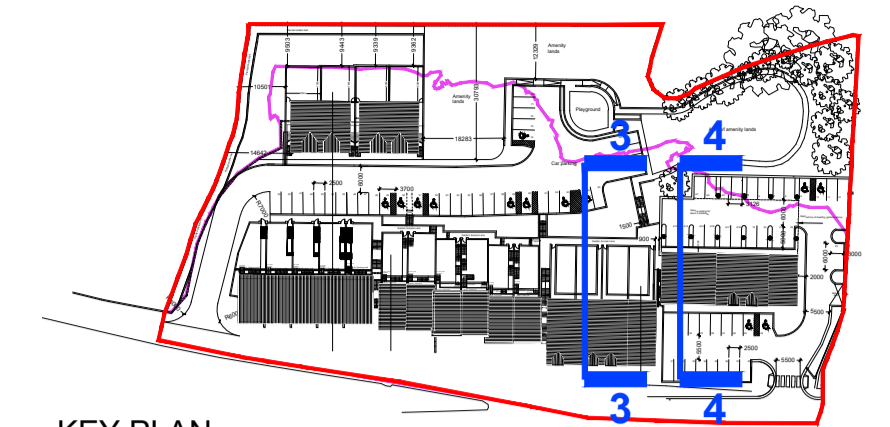


KEY PLAN
NTS

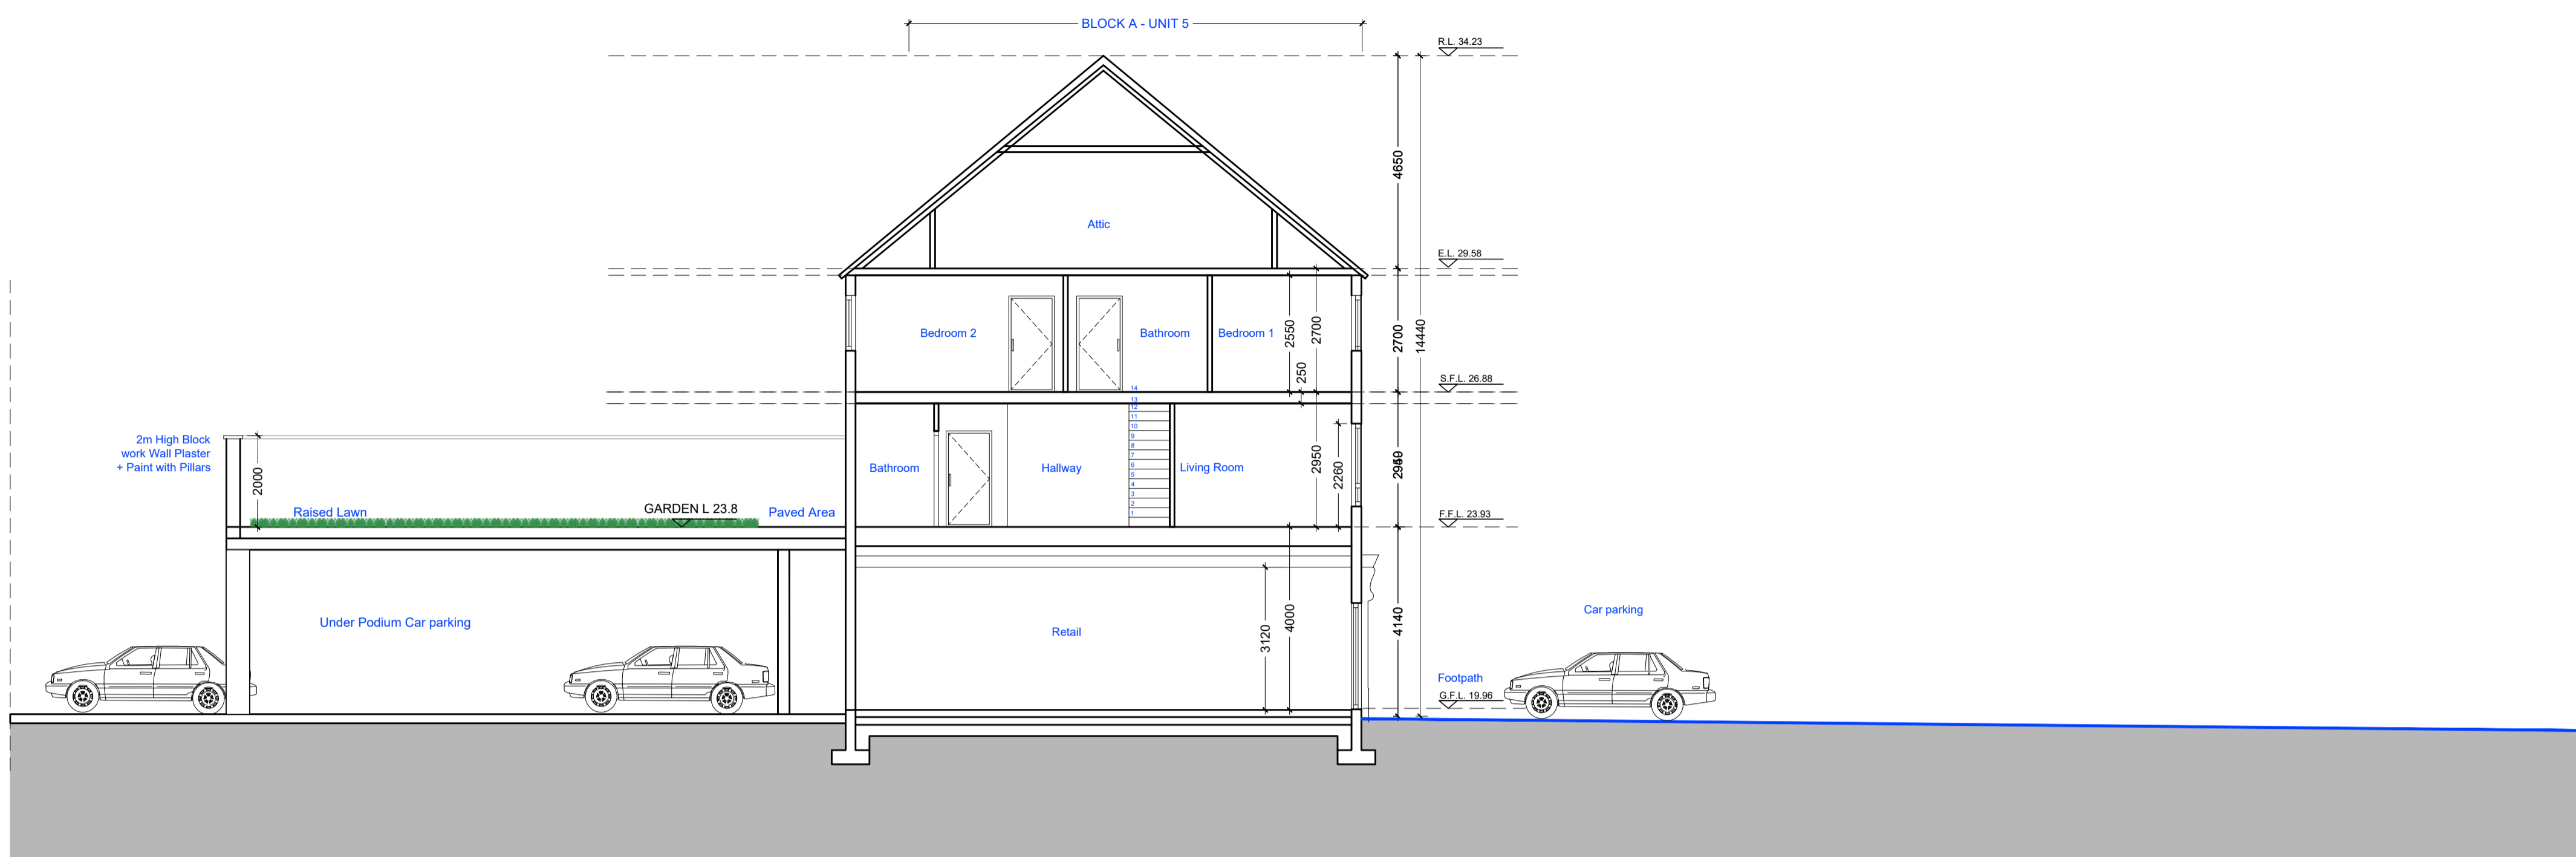

CROSS SECTION THROUGH PRIVATE OPEN SPACE
UNIT 5 - BLOCK A
scale 1:100

SITE
BOUNDARY

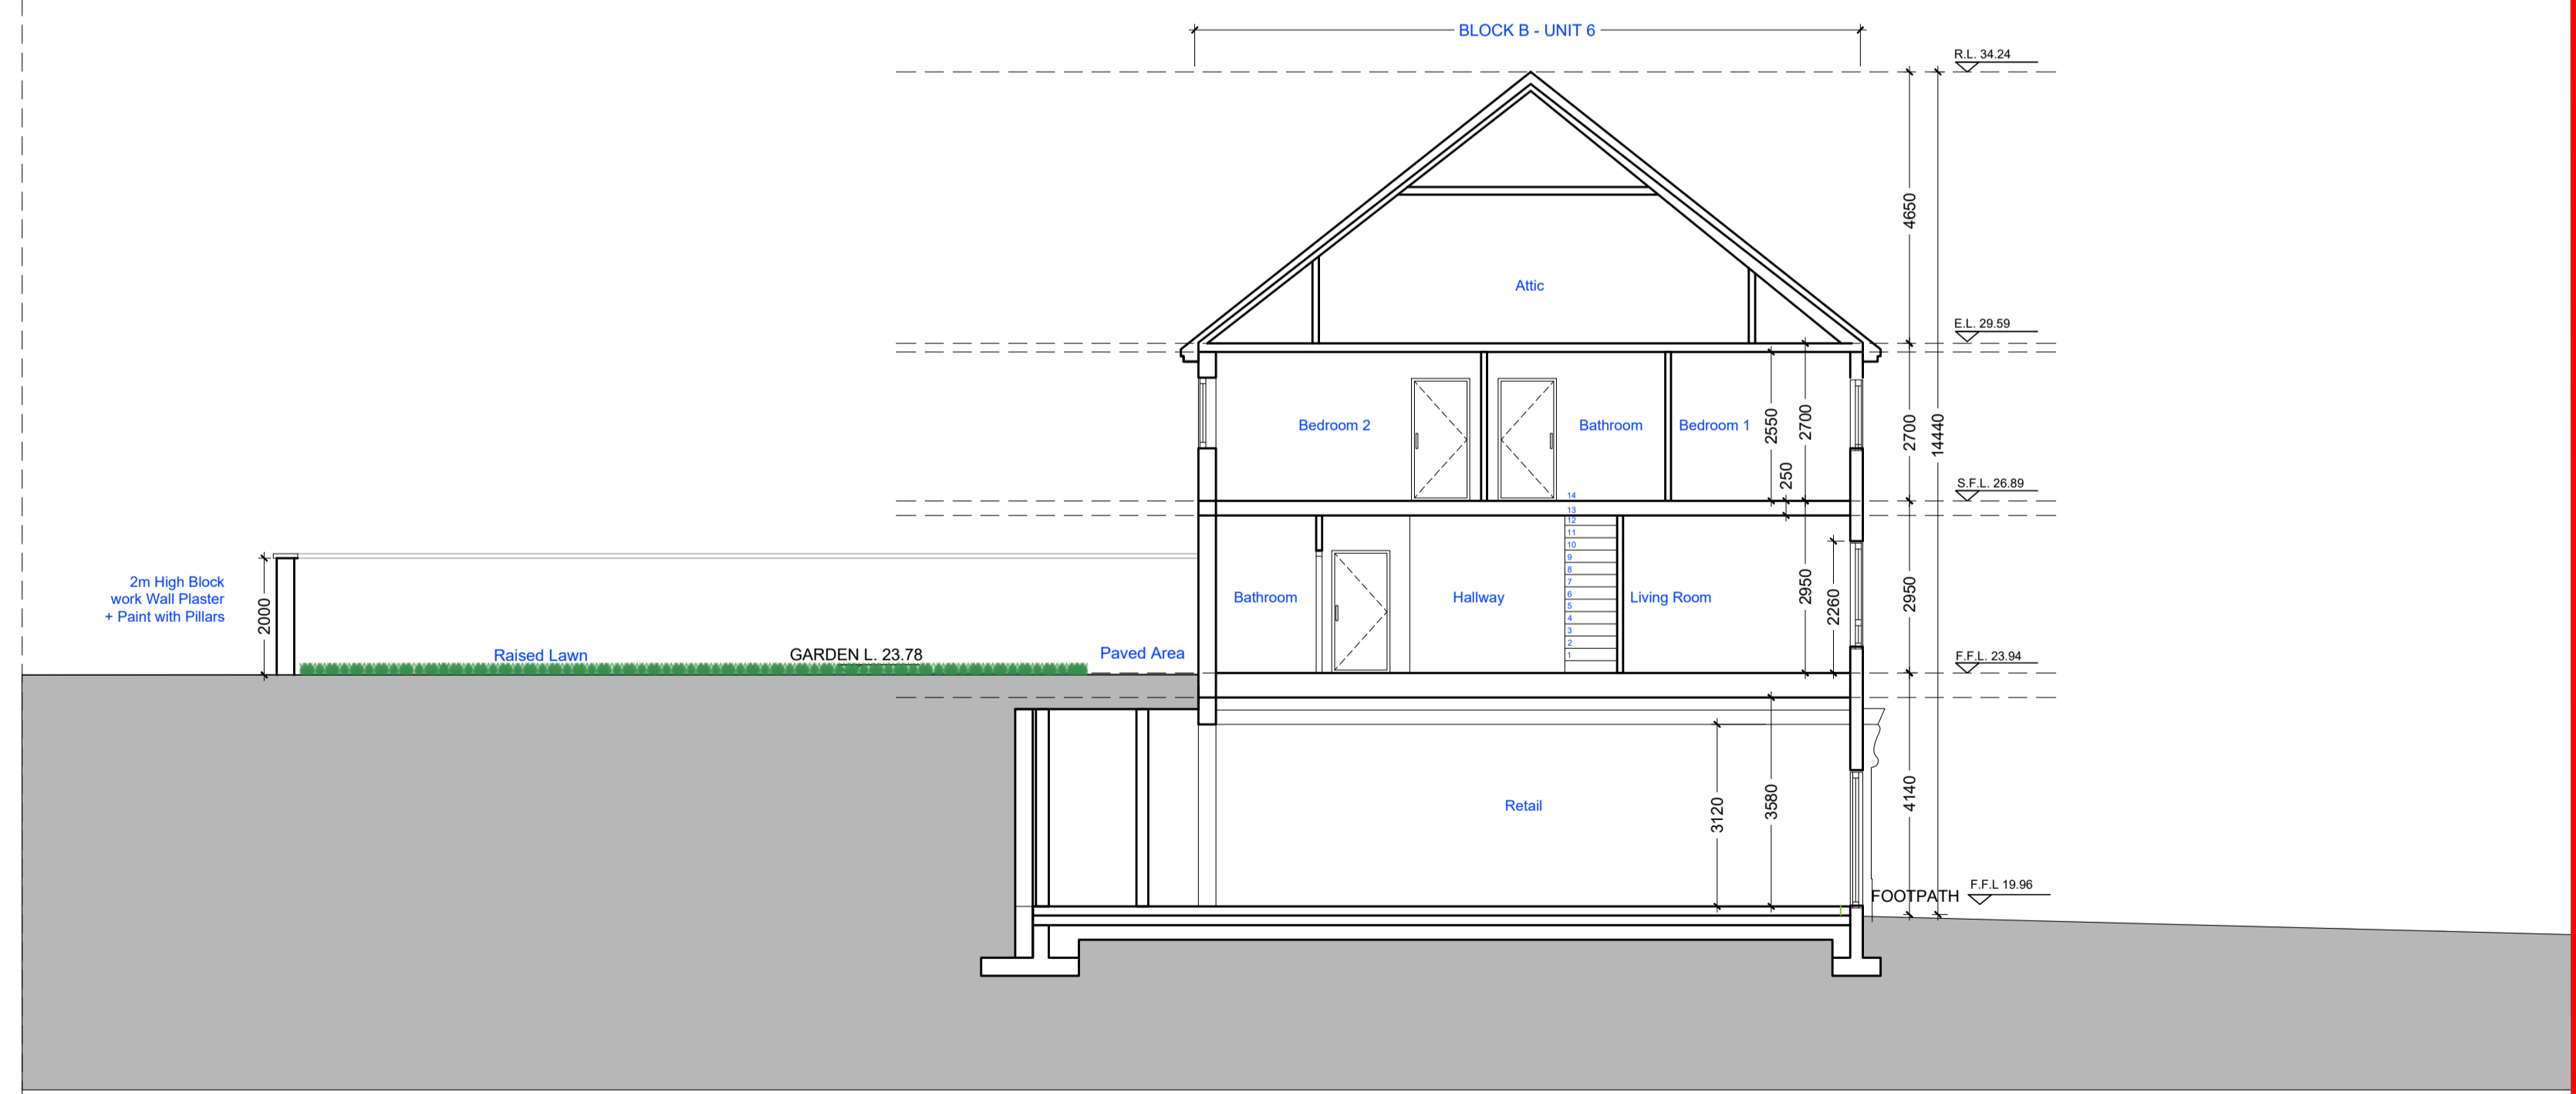

CROSS SECTION THROUGH PRIVATE OPEN SPACE
UNIT 6 - BLOCK B
scale 1:100

REV	DATE	DRN	NOTES

DO NOT SCALE FROM THIS DRAWING. USE FIGURED DIMENSIONS IN ALL CASES.
VERIFY DIMENSIONS ON SITE AND REPORT ANY DISCREPANCIES TO THE ARCHITECTS IMMEDIATELY.
THIS DRAWING IS TO BE READ IN CONJUNCTION WITH THE ARCHITECTS SPECIFICATION.
THIS DRAWING IS COPYRIGHT AND MAY ONLY BE REPRODUCED WITH THE ARCHITECTS PERMISSION.

CDP Architecture
Designers - Planning - Interiors - Project Management

4, The Mall, Main Street,
Lucan Village, Co. Dublin,
K78 V9R6
T: 01 6214498
E: info@cdparchitecture.ie
W: www.cdp-architecture.com

PLANNING		
JOB	DATE	
SUBSTITUTE CONSENT APPLICATION	DECEMBER 2021	
AT MOUNT USHER VIEW, ASHFORD, CO. WICKLOW		
CLIENT	DRN	
VARTRY DEVELOPMENTS LTD.	SA	
DRAWING TITLE	SCALE	
PROPOSED CROSS SECTIONS UNIT 5 & UNIT 6	1:100 @ A1	
	CHECKED	
	PM	
JOB NUMBER	DRAWING NUMBER	REVISION
2018_013	3.1.007	