




BLOCK D - EXISTING SECTION A
1:100@A1

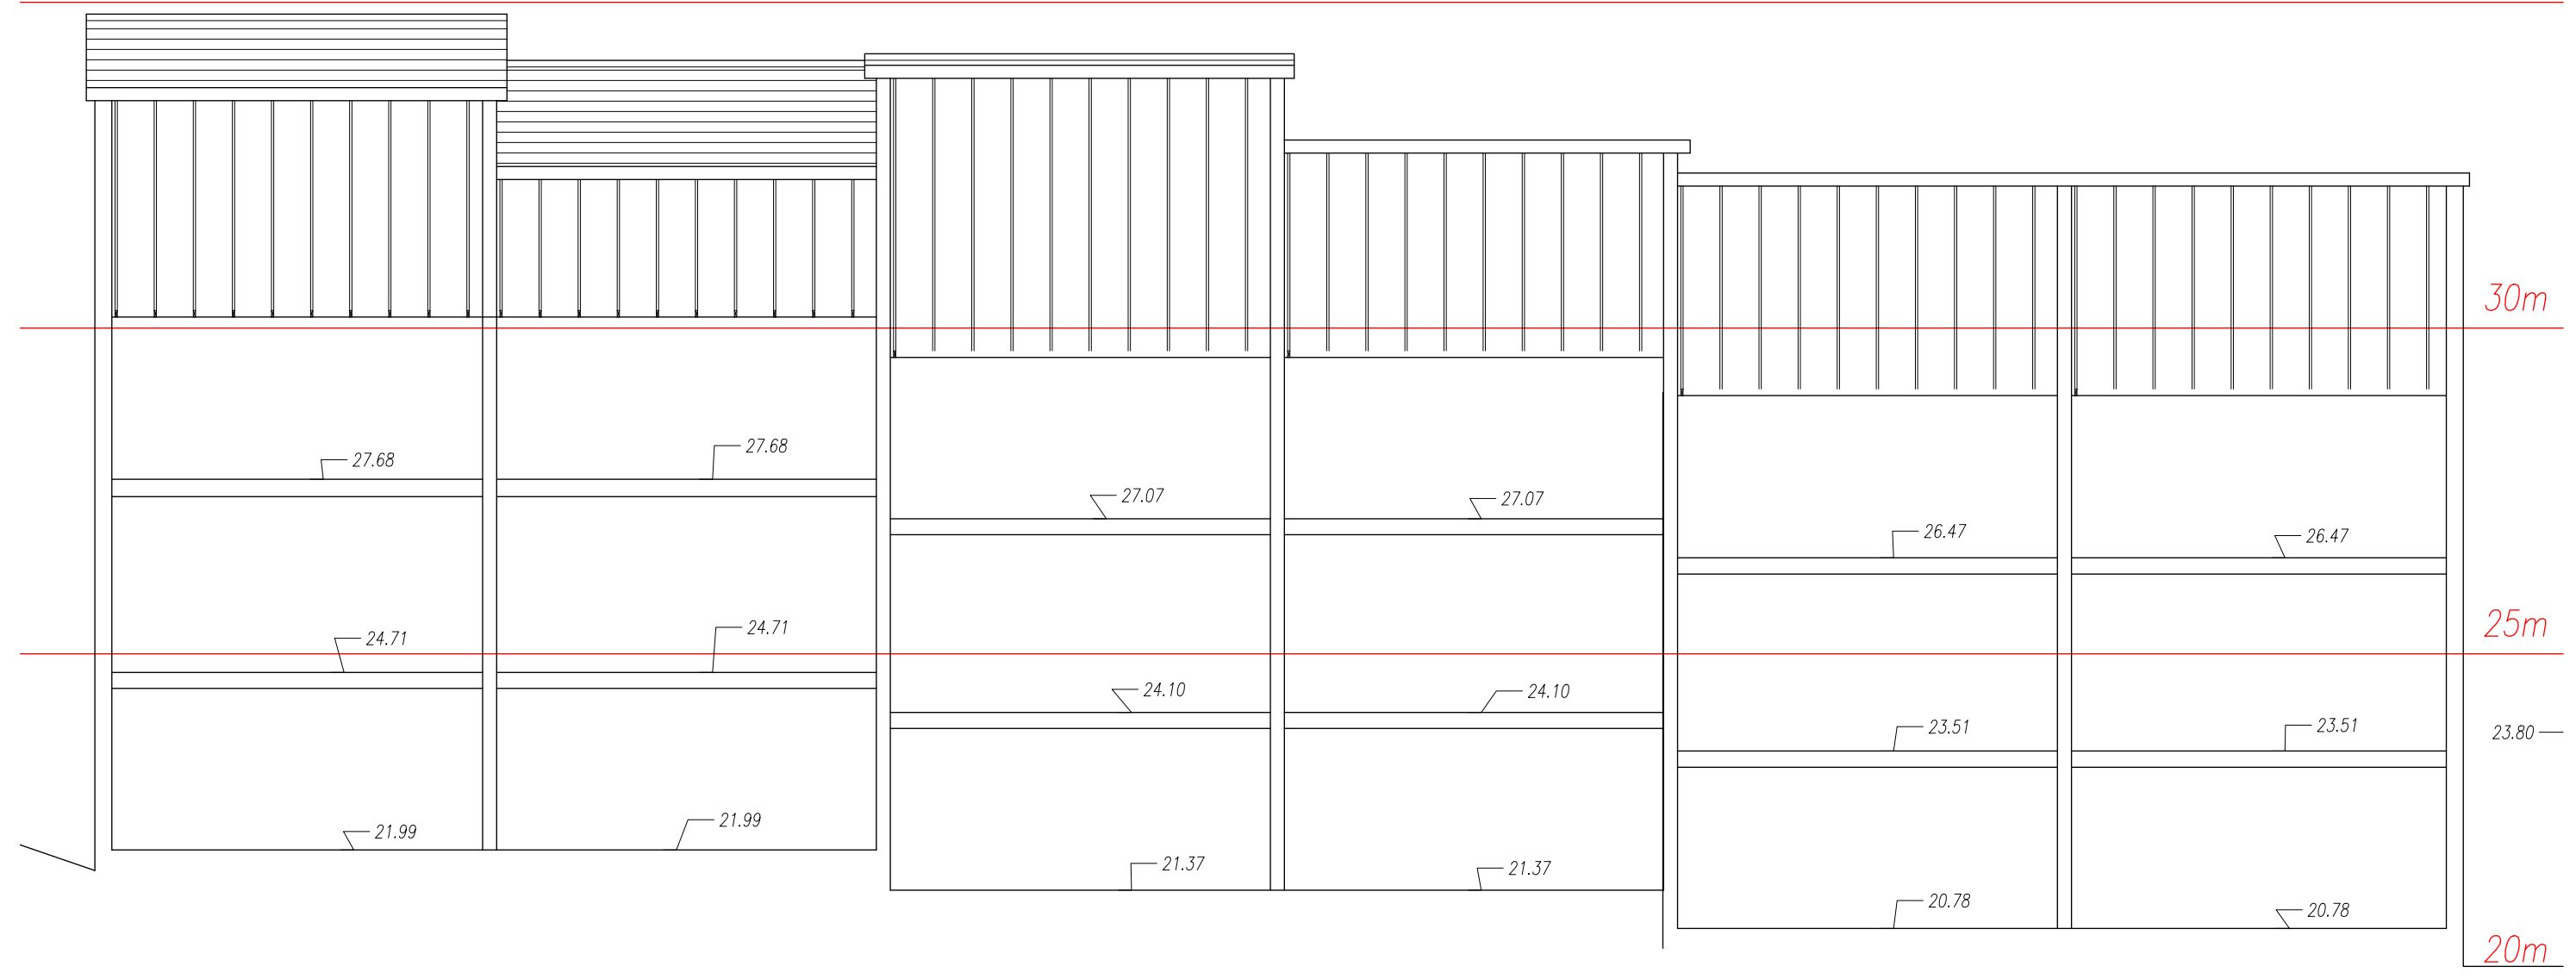


BLOCK D - EXISTING SECTION B
1:100@A1

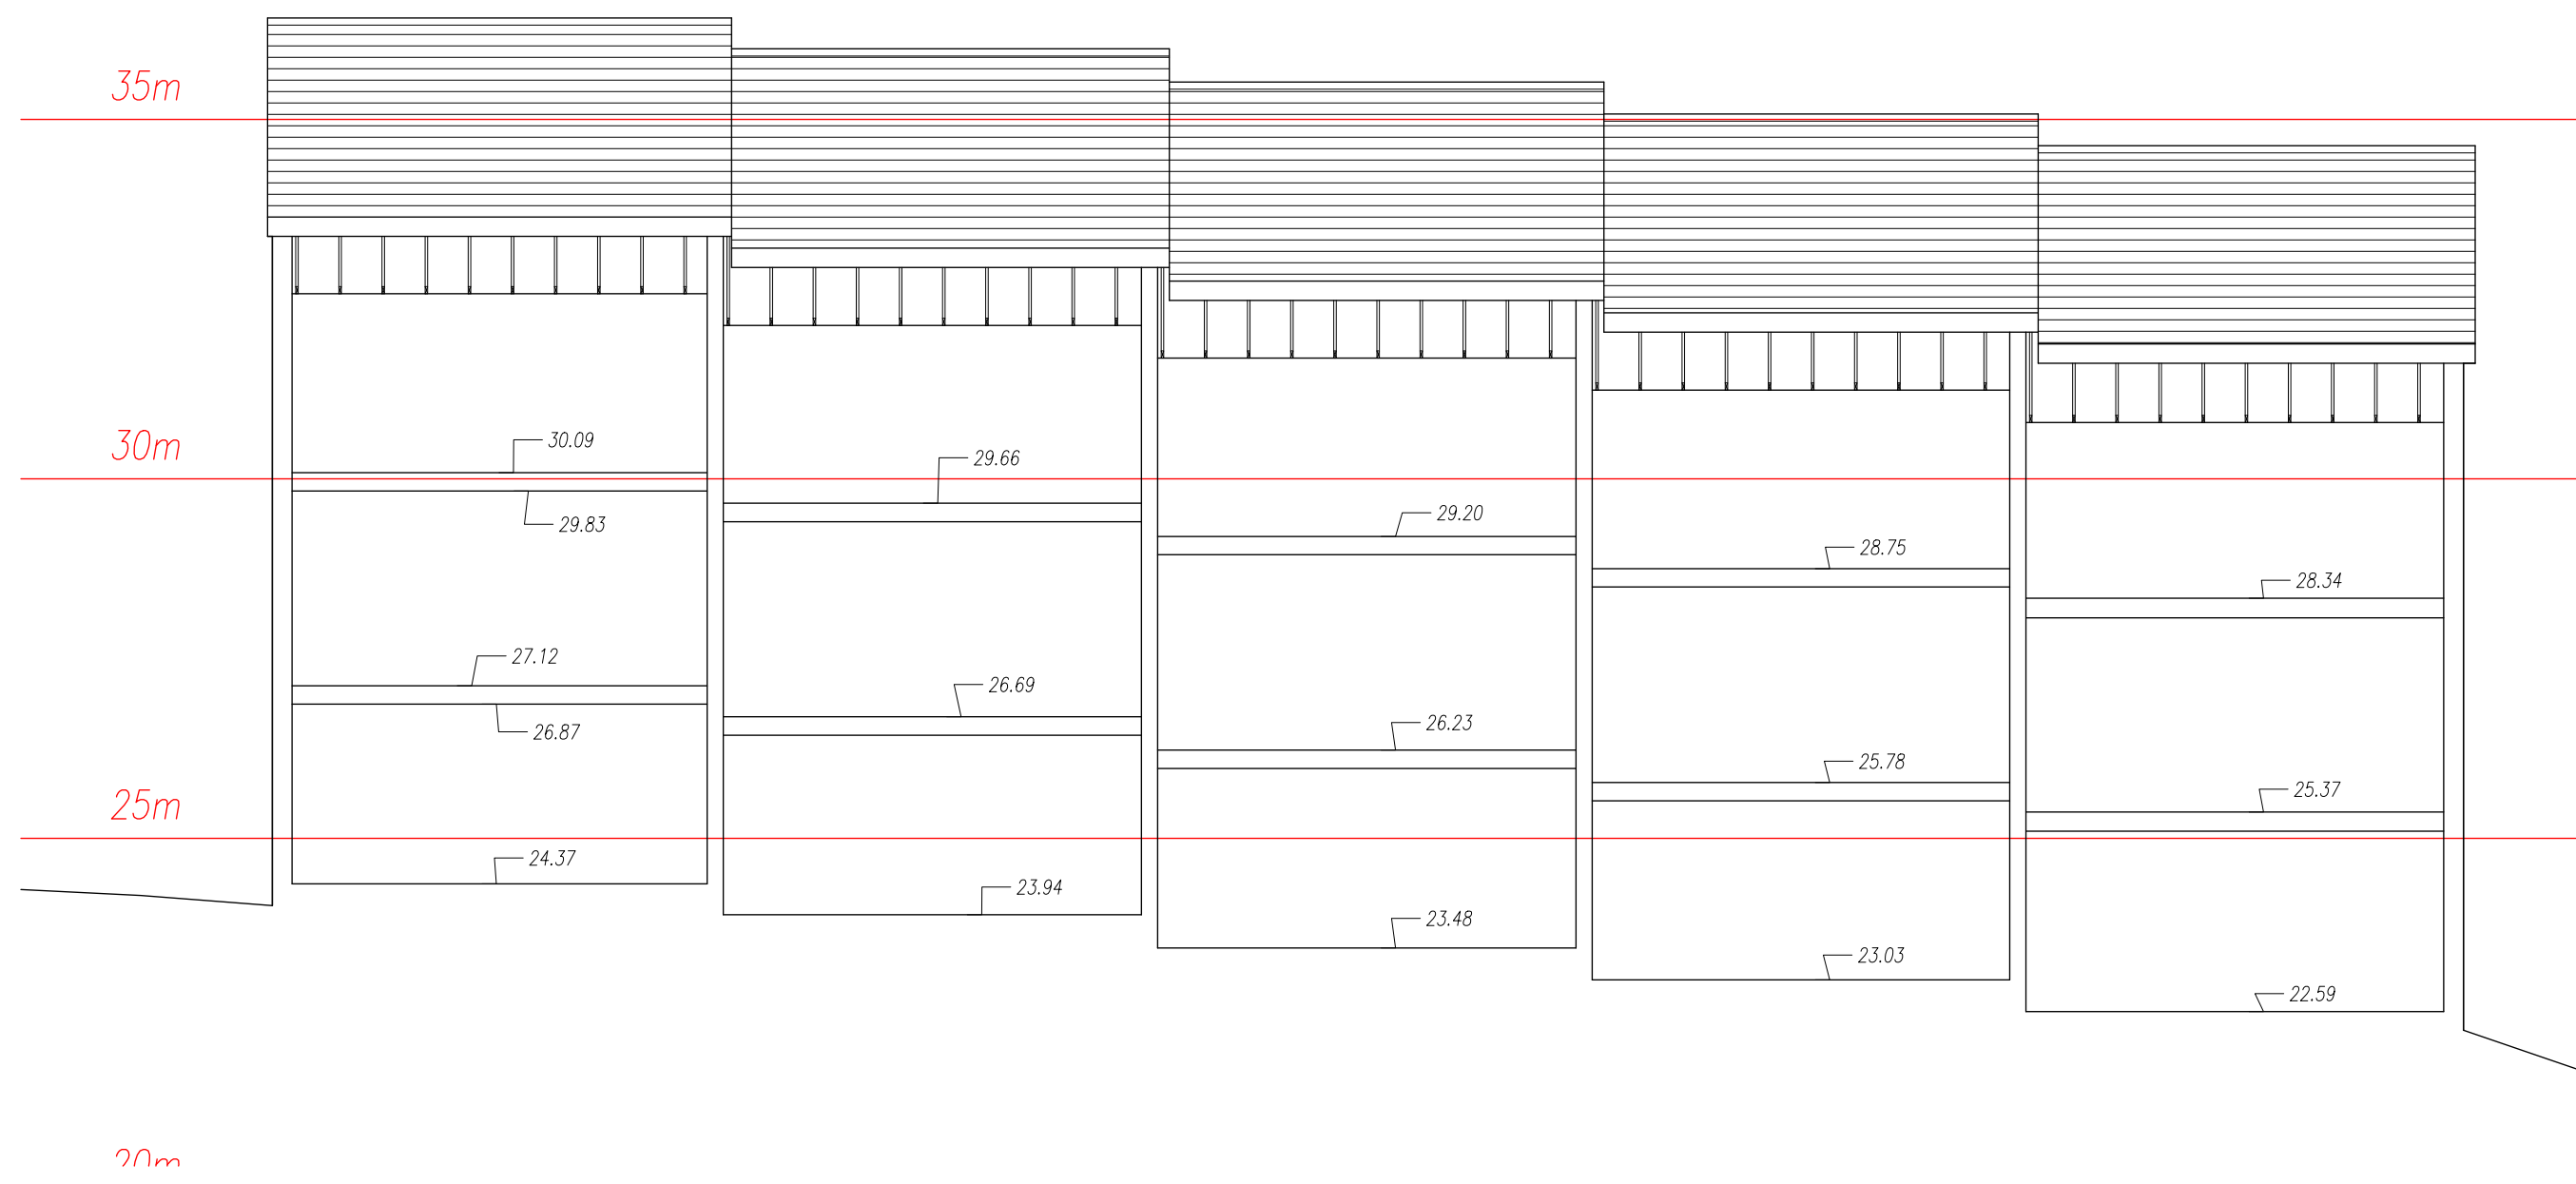


BLOCK C - EXISTING SECTION B
1:100@A1

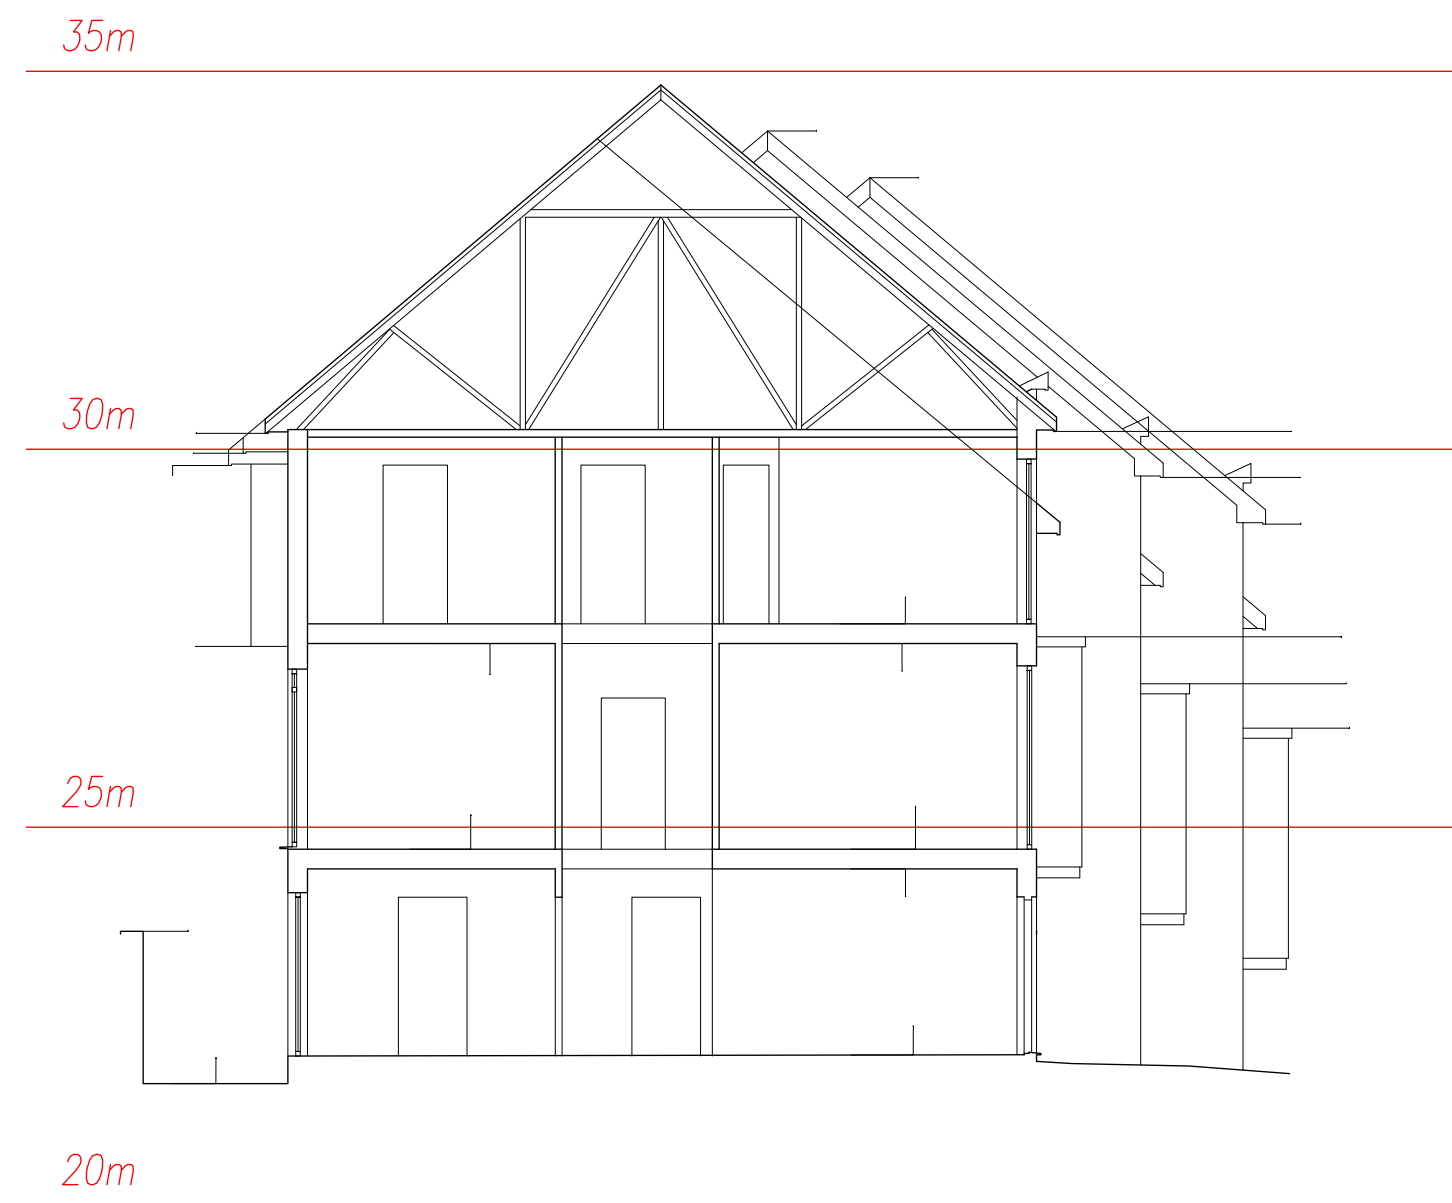

BLOCK C - EXISTING SECTION C
1:100@A1

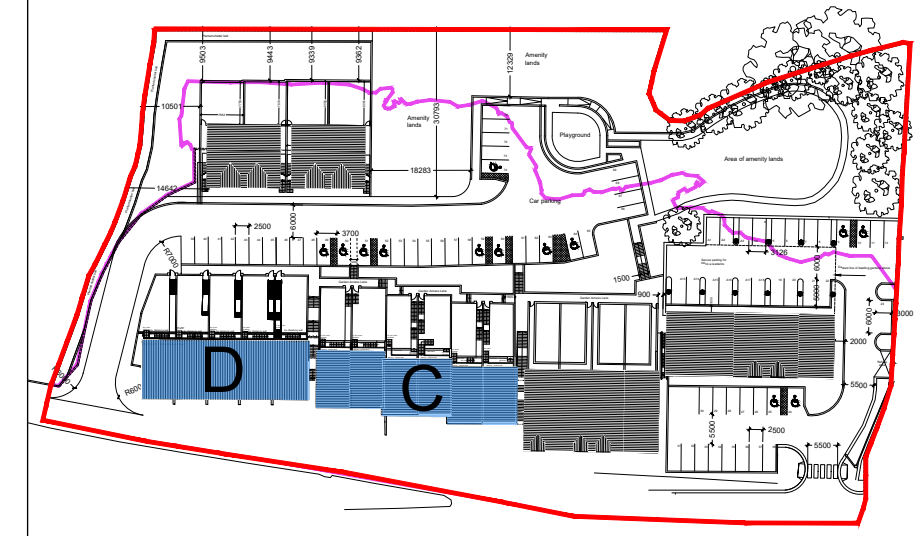

KEY PLAN
NTS

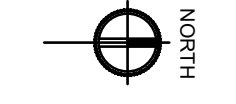

REV	DATE	DRN	NOTES

DO NOT SCALE FROM THIS DRAWING. USE FIGURED DIMENSIONS IN ALL CASES.
VERIFY DIMENSIONS ON SITE AND REPORT ANY DISCREPANCIES TO THE ARCHITECTS IMMEDIATELY.
THIS DRAWING IS TO BE READ IN CONJUNCTION WITH THE ARCHITECTS SPECIFICATION.
THIS DRAWING IS COPYRIGHT AND MAY ONLY BE REPRODUCED WITH THE ARCHITECTS PERMISSION.

CDP Architecture
Designers - Planning - Interiors - Project Management

4, The Mall, Main Street,
Lucan Village, Co. Dublin,
K78 V9R6
T: 01 6214498
E: info@cdparchitecture.ie
W: www.cdp-architecture.com

PLANNING

JOB	DATE
SUBSTITUTE CONSENT APPLICATION	NOVEMBER 2021
OF MIXED USE DEVELOPMENT AT	
MOUNT USHER VIEW, CO. WICKLOW	
CLIENT	DRN
VARTRY DEVELOPMENTS LTD.	SA
DRAWING TITLE	SCALE
EXISTING BLOCK C & D	1:100 @ A1
SECTIONS	CHECKED
	PM
JOB NUMBER	DRAWING NUMBER
2018_013	3.1.013
	REVISION