


SECTION A - A

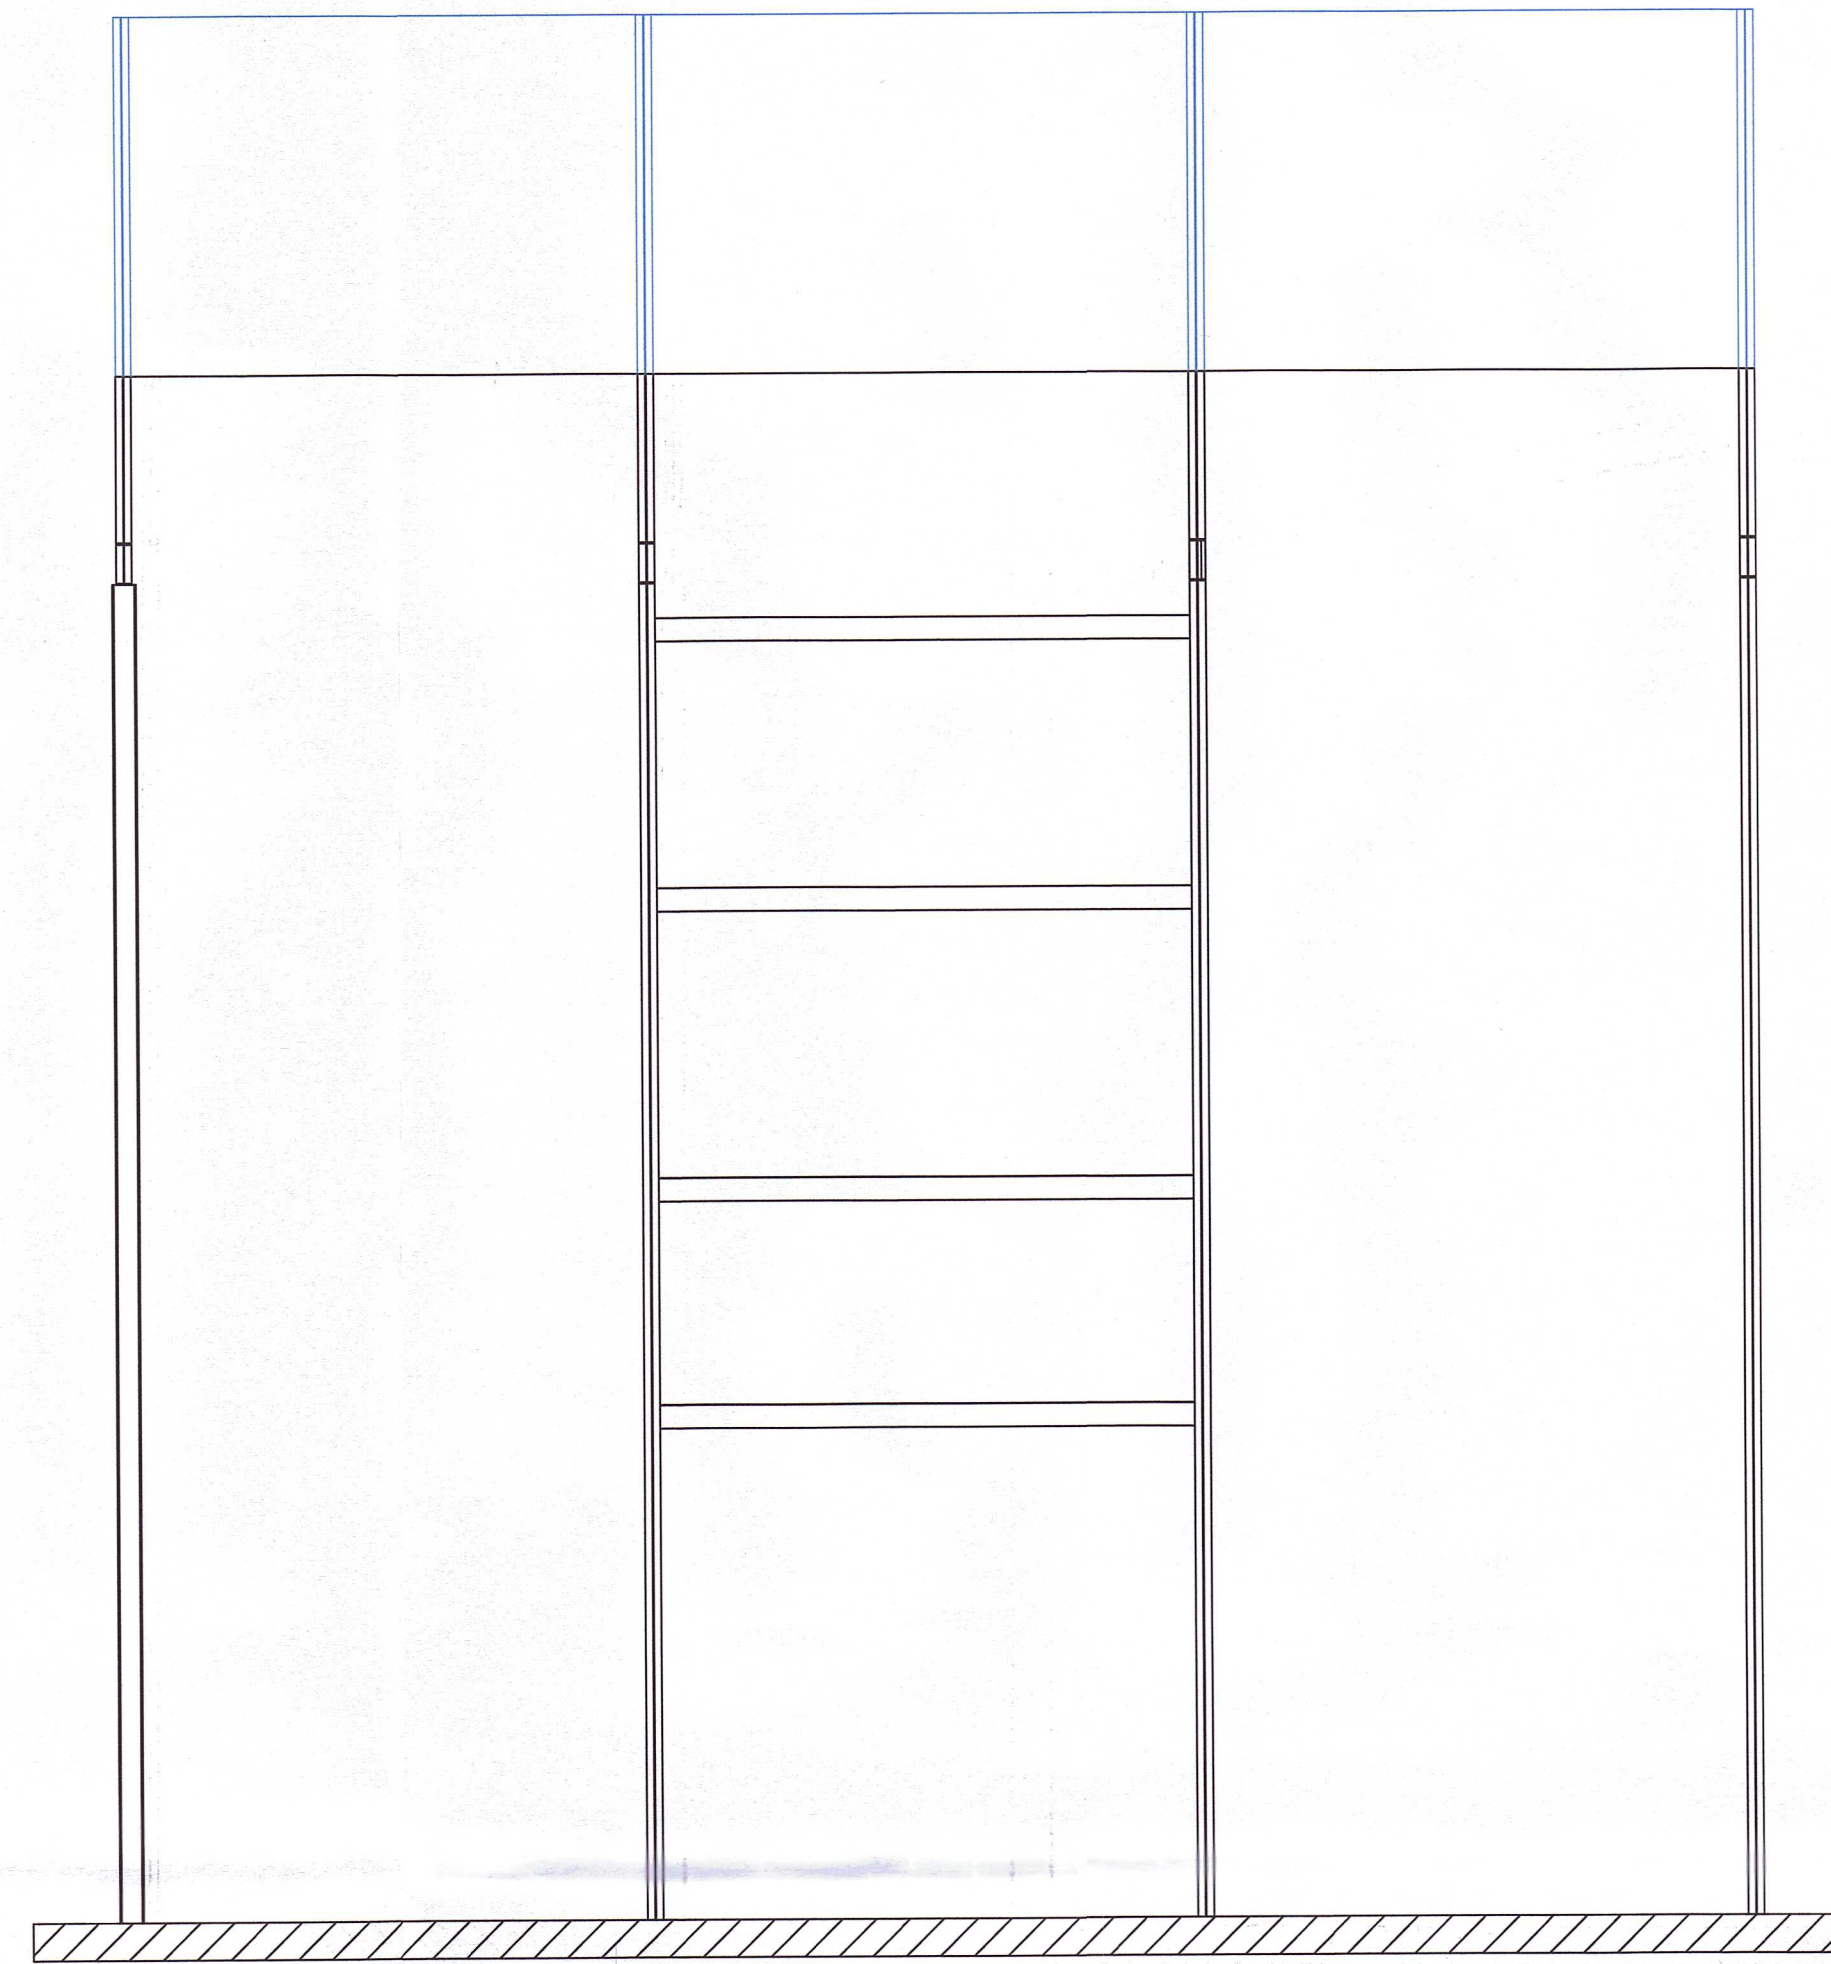

SECTION B - B

PROPOSED SHOWN IN BLUE

AN BORD PLEANÁLA
 09 APR 2024
 LTR DATED FROM Applicant
 LDG-
 ABP- 319539

ENNISMARTIN
 ARCHITECTURE design & planning consultants
 Main Street, Ferns, Co. Wexford.
 Phone: 053 936 6779
 Email: ennismartinarch@gmail.com

CLIENT: John Bolger & Co. Ltd,
 Ferns Lower,
 E.D. Ferns,
 Enniscorthy,
 Co. Wexford.

TITLE: Permission extend the roof of
 existing filling plant at Ferns
 Lower, E.D. Ferns, Enniscorthy,
 Co. Wexford.

DRAWING: Sections A - A and B - B

Scales: 1 - 100 (All) SHEET No: 3 of 3

Drawing no: PP 23003 Job no:
 Date: November 2023 Drawn by: P.M.