



LEGEND:

- Site Boundary
- Area of private open space as previously granted on foot of planning permission no. 14324
- Existing Soft Landscape Area
- Existing Building

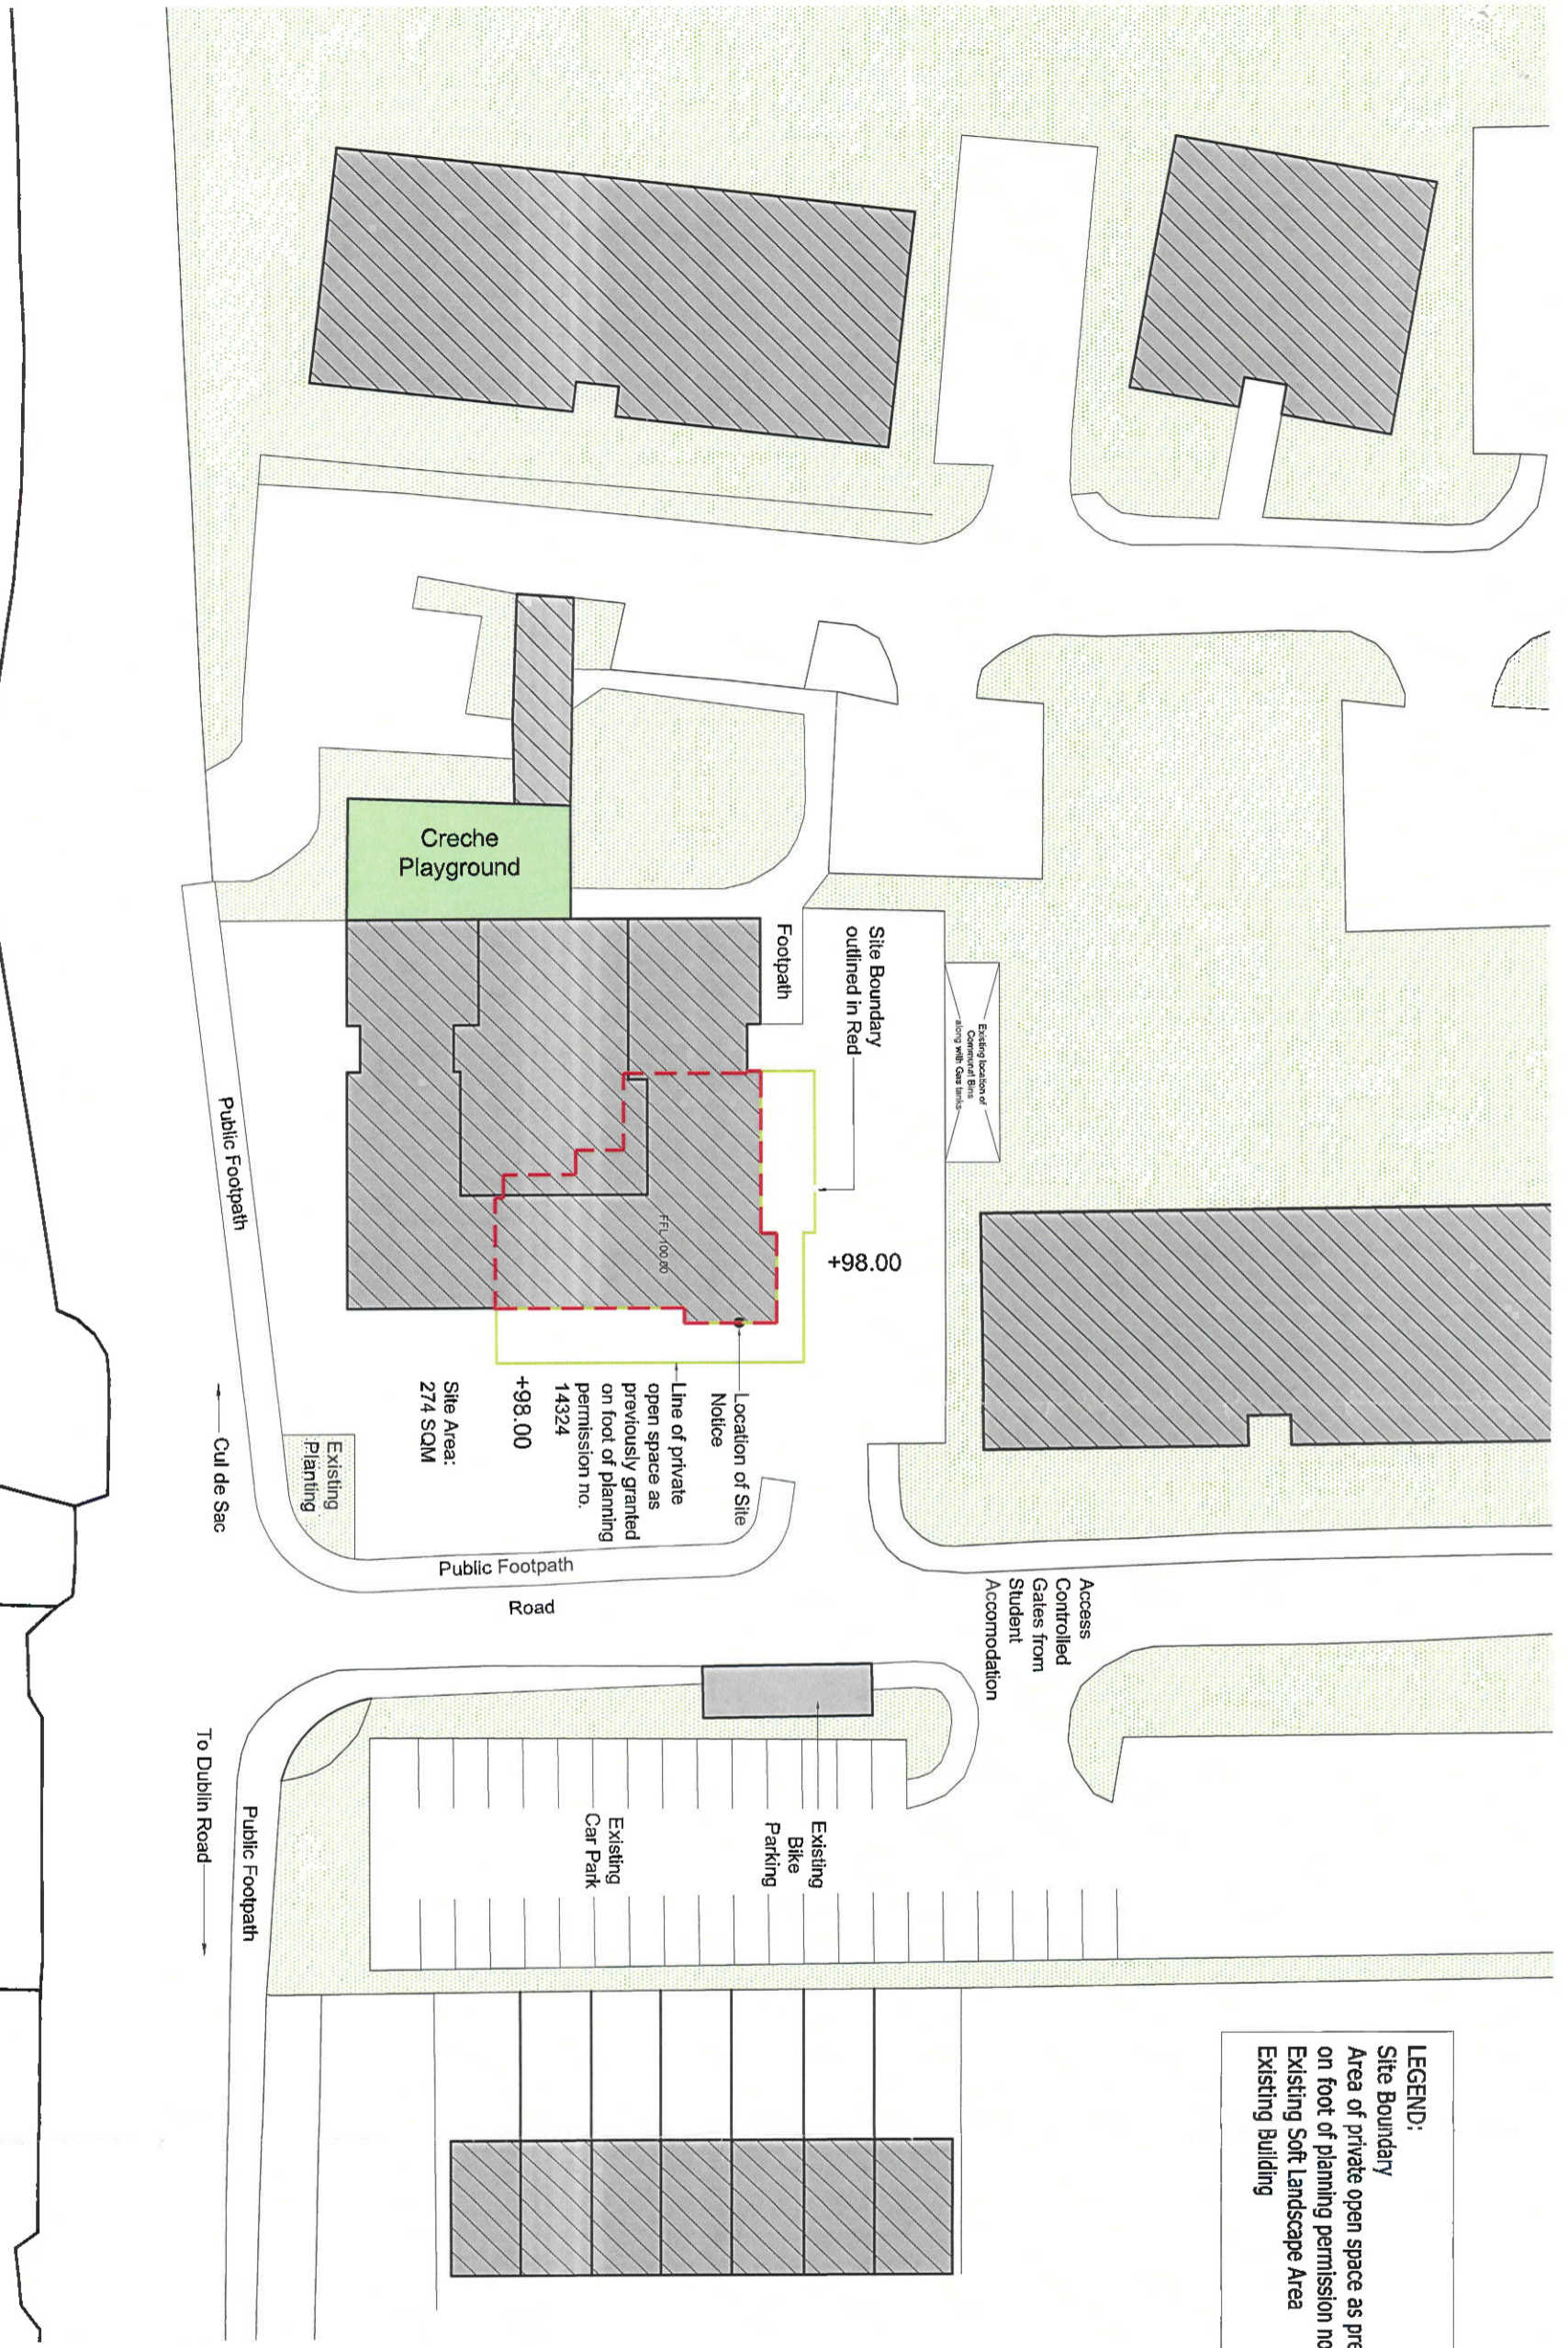

GALWAY CITY COUNCIL
 17 DEC 2015
 15/359
PLANNING SECTION

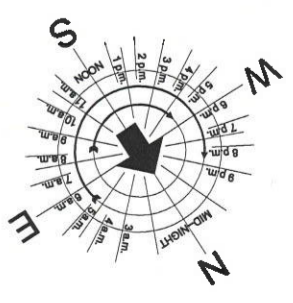

01 Site Layout Plan
 Scale: 1:250

No.	Date	Comments	By

REVISIONS

Scale:	1:500	Drawing Purpose:	PLANNING	File Ref:	3.09	Subject:	Site Layout Plan	Project No.:	14182	Drawing No.:	3002	Rev.:	-
Project:	Retention of minor changes to elevations and omission of private open space at Block 14 (TI Choinn), Gleann na Ri, Murrough, Renmore, Galway												
Client:	K. King Construction Ltd												
Date:	December 2015	Drawn by:	CMD	Checked by:									
Paper sizes:	CTB file:	LTScale:											

File path:



Second Floor,
 Technology House,
 Galway Technology Park,
 Parkmore, Galway,
 T: +353 (0)91 771033
 F: +353 (0)91 771597
 E: info@ommlie