


Planning Pack Map

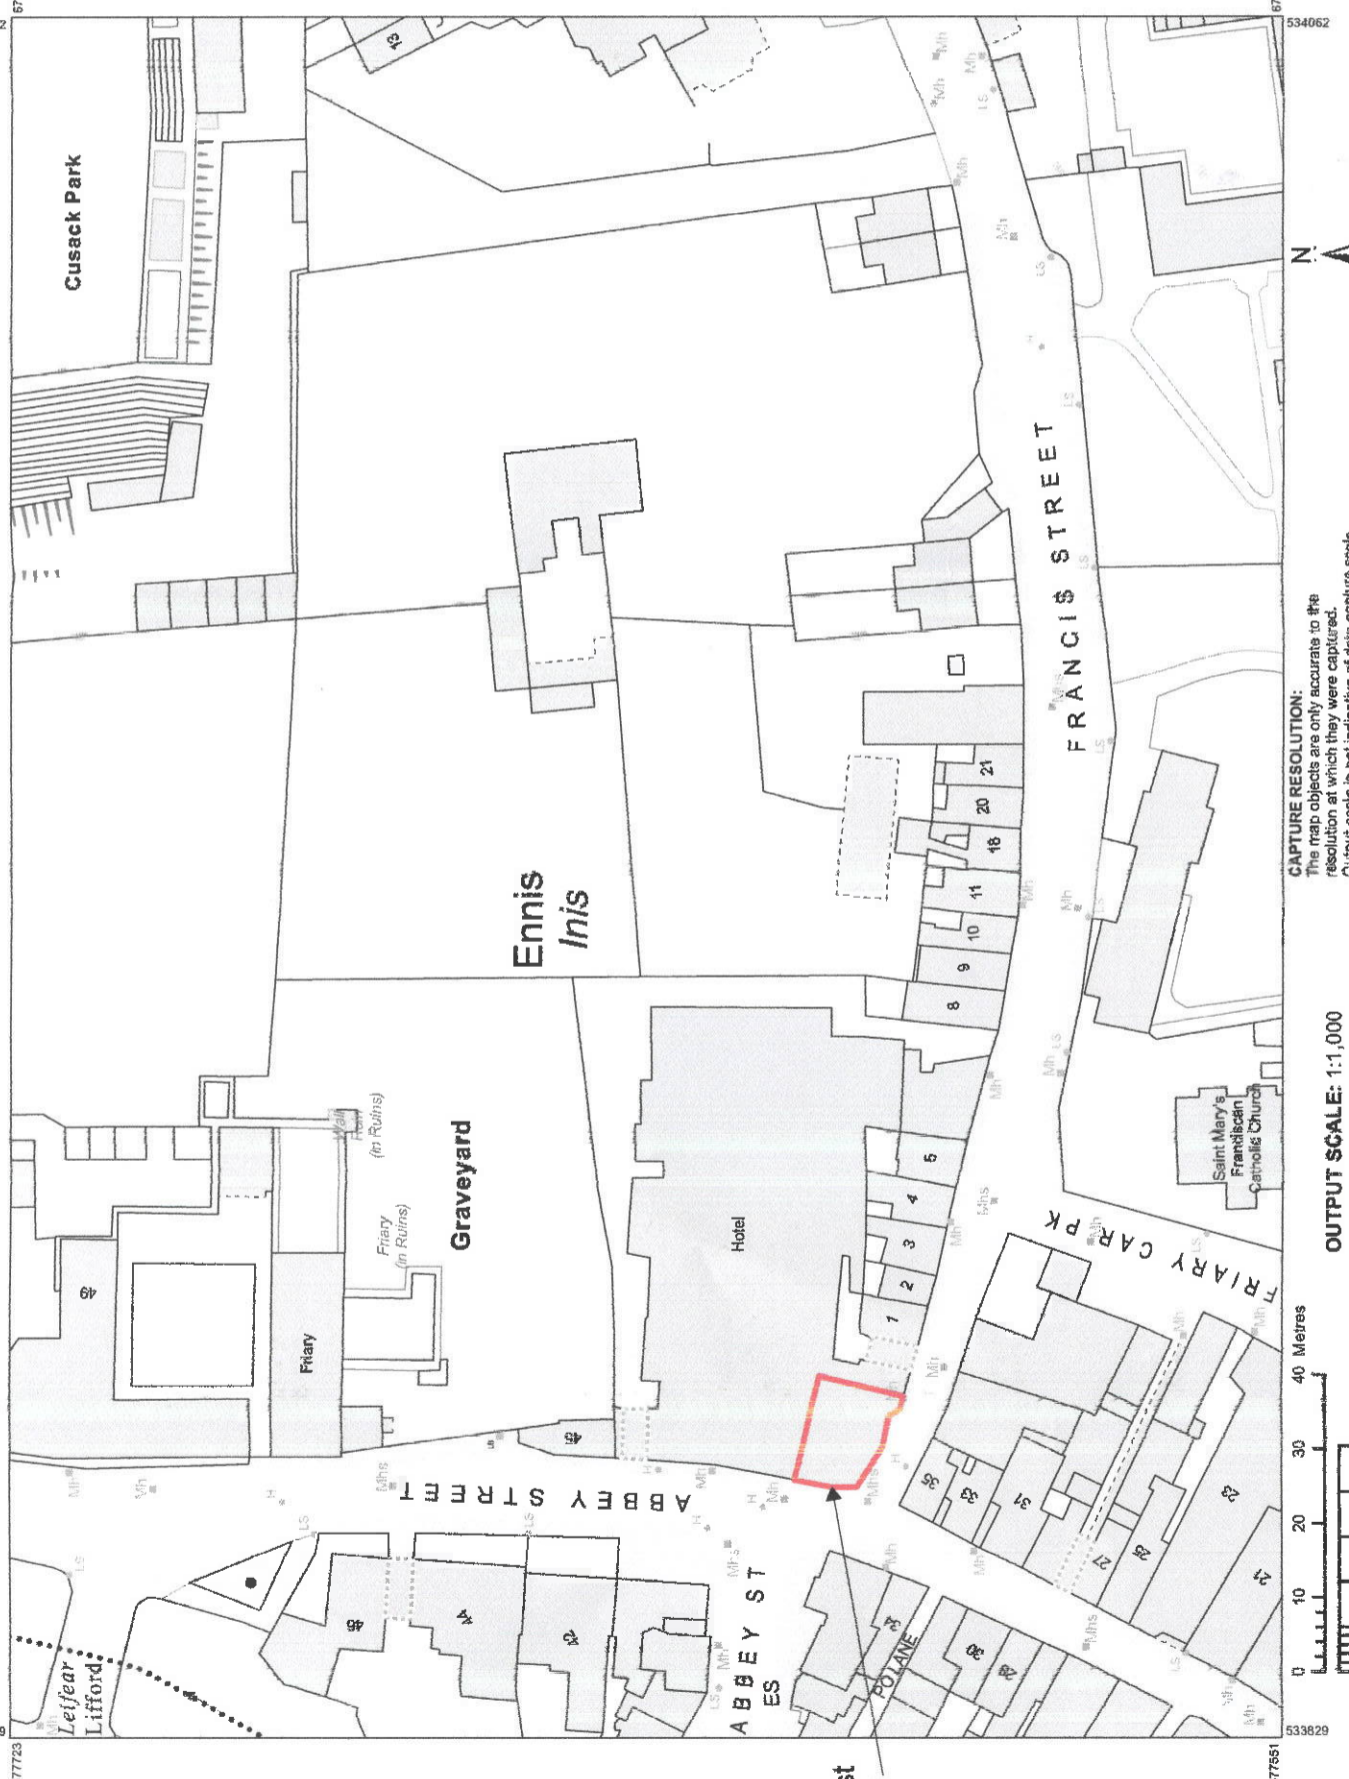

Area to which Section 5 declaration request applies outlined in red.

CENTRE COORDINATES:
ITM 533846,677637

PUBLISHED: 13/06/2018
ORDER NO.: 50019651_1

MAP SERIES: 1:1,000
MAP SHEETS: 4322-03

COMPILED AND PUBLISHED BY:
Ordnance Survey Ireland,
Phoenix Park,
Dublin 8,
Ireland.

Unauthorised reproduction infringes Ordnance Survey Ireland and Government of Ireland copyright.

All rights reserved.
No part of this publication may be copied, reproduced or transmitted in any form or by any means without the prior written permission of the copyright owners.

The representation on this map of a road, track or footpath is not evidence of the existence of a right of way.

Ordnance Survey maps never show legal property boundaries, nor do they show ownership of physical features.

© Suirbhreacht Ordánáis Éireann, 2018
© Ordnance Survey Ireland, 2018
www.osi.ie/copyright

LEGEND:
<http://www.osi.ie>;
search 'Large Scale Legend'

CAPTURE RESOLUTION:
The map objects are only accurate to the resolution at which they were captured. Output scale is not indicative of data capture scale. Further information is available at: <http://www.osi.ie>; search 'Capture Resolution'

OUTPUT SCALE: 1:1,000

LD 181

LD map

1:1000



OS licence order number
50019651-1

Purpose of issue Request for Section 5 declaration.	status	Scales @ A3	Project No.	Originator	Project	Client	Layout Title																																			
		1:1000	LD 18	Leahy Planning Ltd. Clifden, Corrofin. Tel 087 795 8180	Queens Hotel S declaration Abbey St. Ennis Queens Hotel	Abbey River Investments Ltd.	Location Map																																			
<table border="1"> <thead> <tr> <th>Revised</th> <th>Issue ID</th> <th>Issue Name</th> <th>Issue Date</th> <th>Issued By</th> <th>Status</th> <th>Approved by</th> </tr> </thead> <tbody> <tr> <td colspan="7">Drawing Number LD 18 01</td> </tr> <tr> <td>project</td> <td>originator</td> <td>zone</td> <td>level</td> <td>type</td> <td>date</td> <td>number</td> </tr> <tr> <td>PRJ</td> <td>Leahy</td> <td></td> <td></td> <td></td> <td></td> <td>rev</td> </tr> <tr> <td colspan="7">Planning Ltd</td> </tr> </tbody> </table>								Revised	Issue ID	Issue Name	Issue Date	Issued By	Status	Approved by	Drawing Number LD 18 01							project	originator	zone	level	type	date	number	PRJ	Leahy					rev	Planning Ltd						
Revised	Issue ID	Issue Name	Issue Date	Issued By	Status	Approved by																																				
Drawing Number LD 18 01	
project	originator	zone	level	type	date	number																																				
PRJ	Leahy					rev																																				
Planning Ltd	