


Planning Pack Map

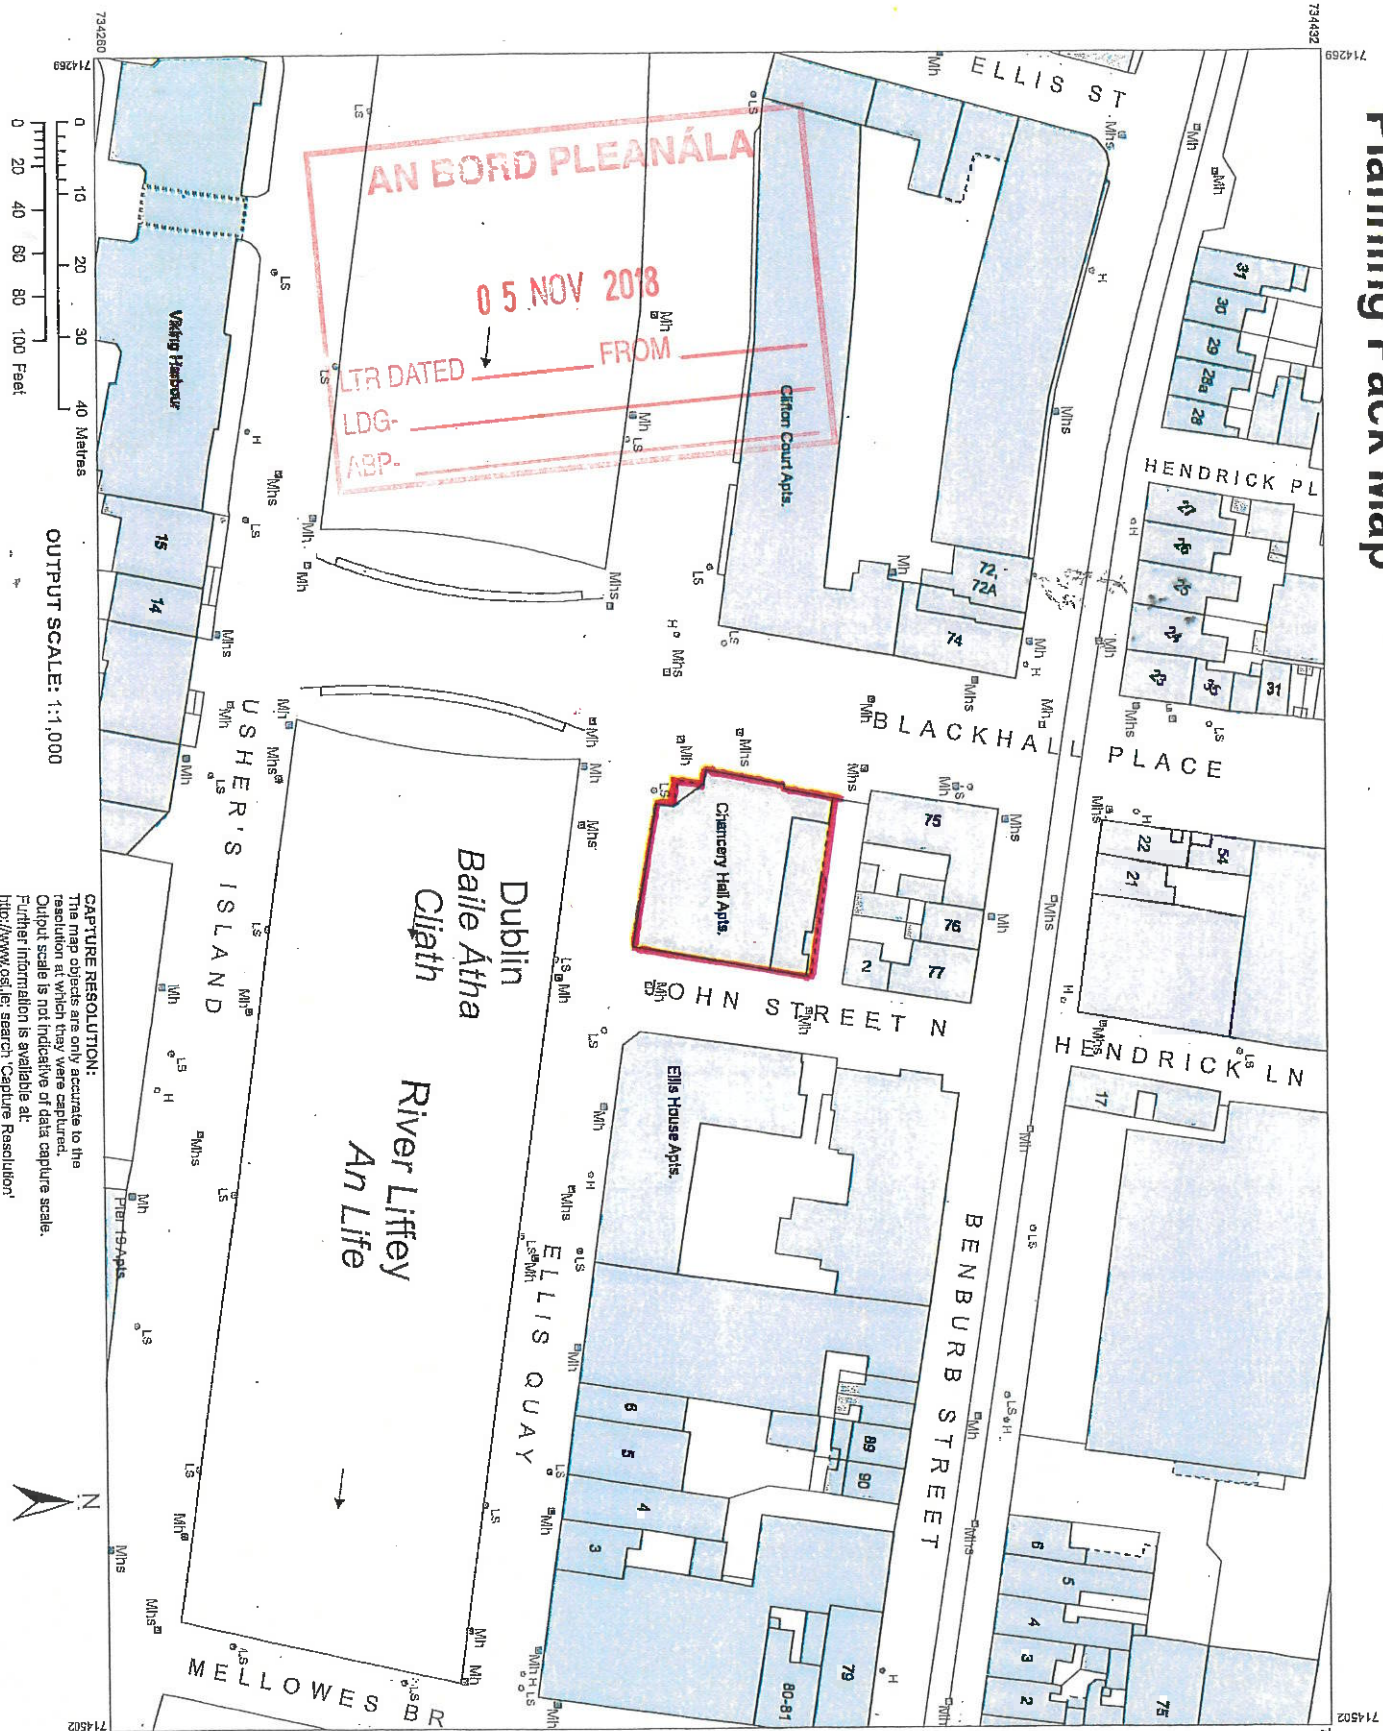

CAPTURE RESOLUTION:
 The map objects are only accurate to the resolution at which they were captured.
 Output scale is not indicative of data capture scale.
 Further information is available at: <http://www.osi.ie/search/Capture Resolution>



CENTRE COORDINATES:
 ITM 7143861,734346

PUBLISHED: 24/08/2018
ORDER NO: 60021661_1

MAP SERIES:
 1:1,000 3263-03
 1:1,000 3263-04
 1:1,000 3263-08
 1:1,000 3263-09

COMPILED AND PUBLISHED
 Ordnance Survey Ireland,
 Phoenix Park,
 Dublin 8,
 Ireland.

Unauthorised reproduction
 infringes Ordnance Survey Ireland
 and Government of Ireland
 copyright.

All rights reserved.
 No part of this publication may
 be copied, reproduced
 or transmitted in any form
 or by any means without the p
 written permission of
 the copyright owners.

The representation on this ma
 of a road, track or footpath
 is not evidence of the existenc
 of a right of way.

Ordnance Survey maps
 never show legal property
 boundaries, nor do they
 show ownership of
 physical features.

© Súrthreacht Ordánáis Éir
 2018
 © Ordnance Survey Ireland, 2
 www.osi.ie/copyright

LEGEND:
<http://www.osi.ie>
 search 'Large Scale Legend'