



Site Boundary



AN BORD PLEANÁLA

20 MAY 2019

LTR DATED FROM Applicant  
ABP - 30449-19

Title Unit 5&6, Shankhill Shopping Centre

## Ground Floor Plan

Client Lidl Ireland GmbH

Project Section 5 Declaration, Unit 5&6,  
Shankhill Shopping Centre, Corbawn Lane

Scale	1 : 200	Date	12/04/2019
O.S. map		Draw No.	3351-02
Ordinance Survey Licence No.:	EN0005419	Version	1.1
		Drawn	J.P.
		Checked	T.H.


McCutcheon Halley  
CHARTERED PLANNING CONSULTANTS

Cork  
6 Joyce House  
Barrack Square  
Bellinoolig, Cork

T. +353 (0)21 4208 710 F. +353 (0)21 4208 555 E. info@mhwpplanning.ie

PLEASE NOTE: This drawing should only be used for planning purposes. For detailed information please refer to the architectural or engineering drawings.

AN BORD PLEANÁLA  
20 MAY 2019  
LTR DATED FROM

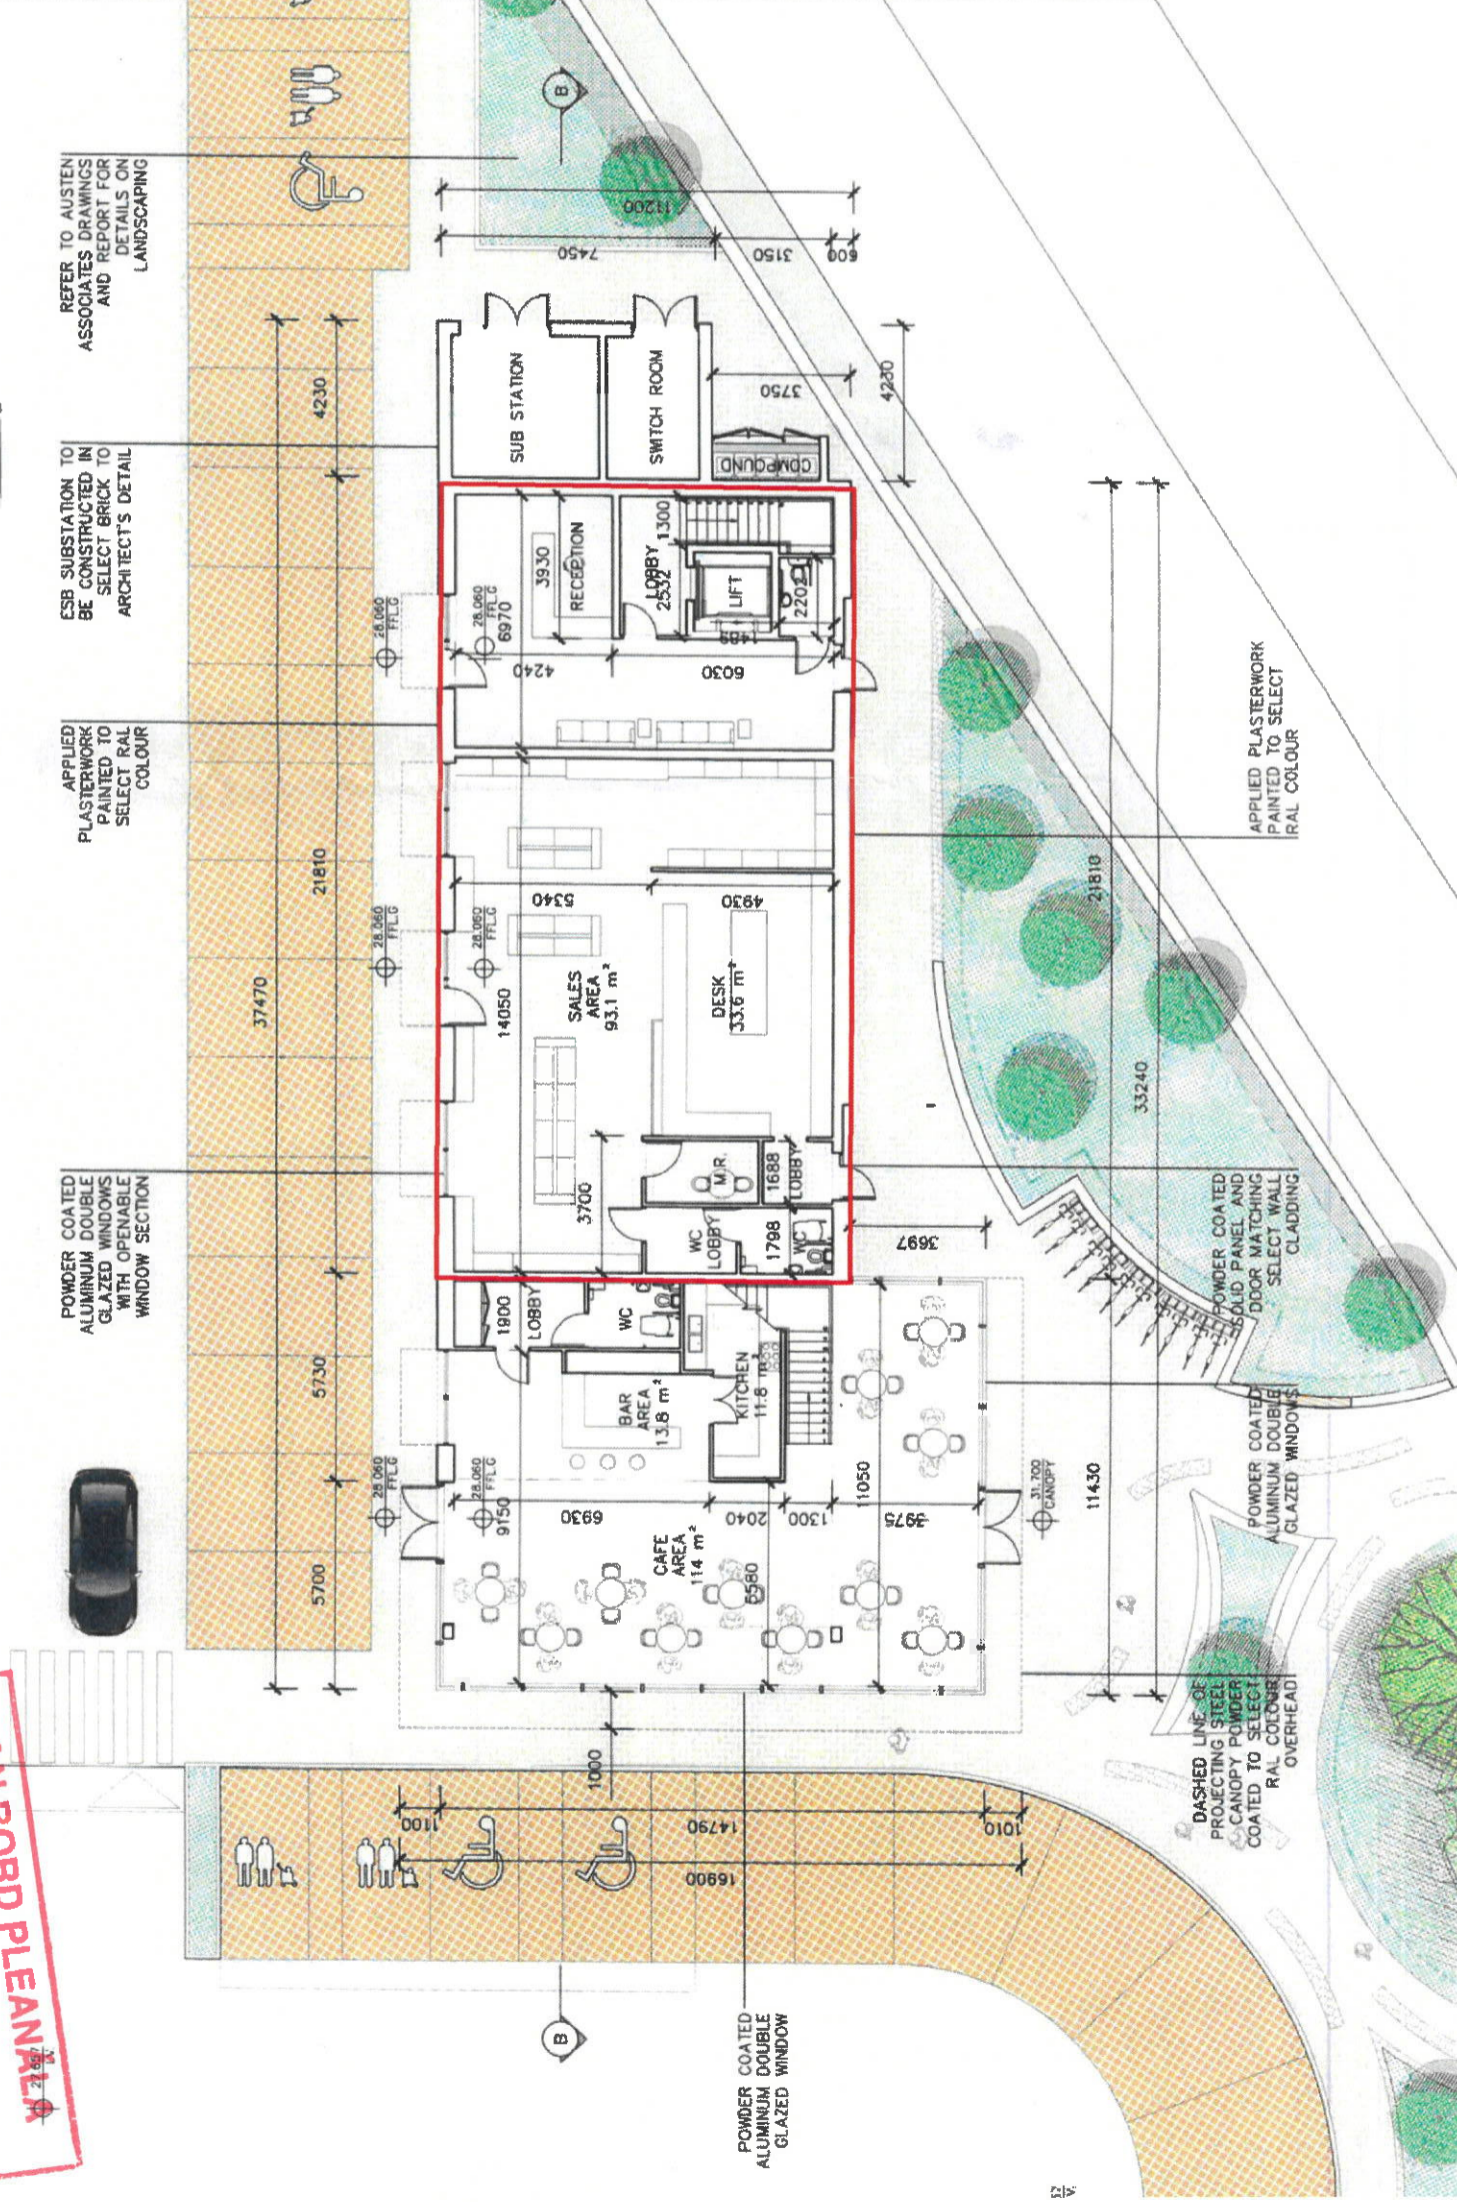

1 Cafe, Pharmacy & Medical Centre Ground Floor Plan

1:200

PA103