


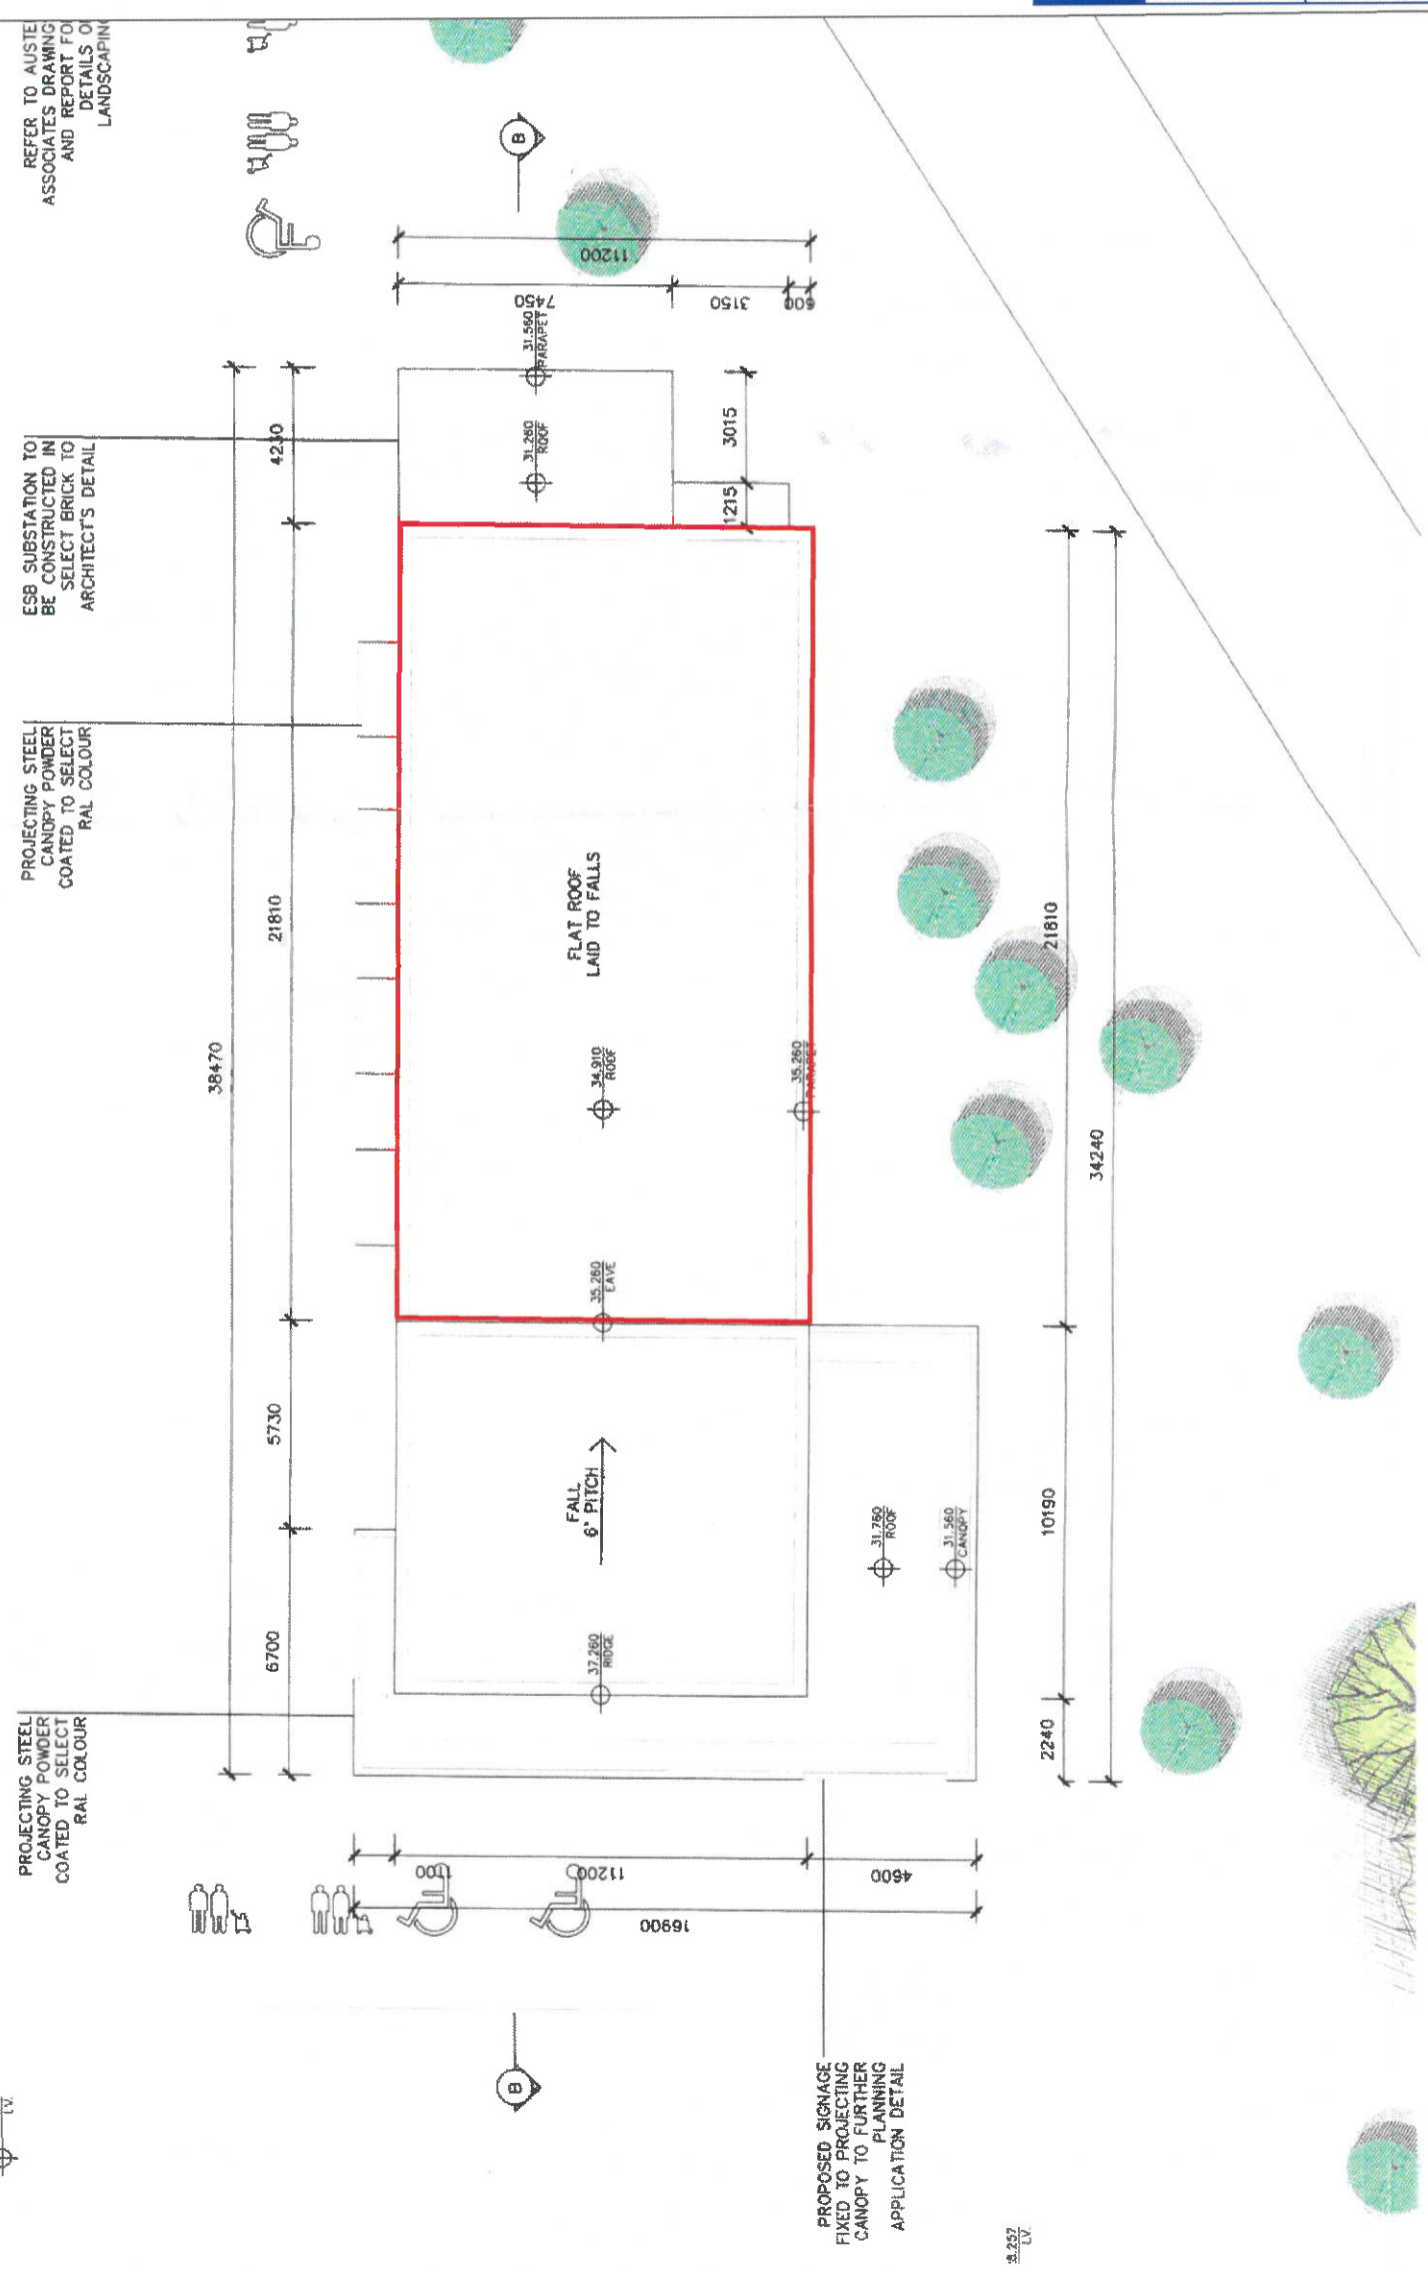

Site Boundary



TR DATED  
LGD-  
ABP- 304490-19



Title Unit 5&6, Shankhill Shopping Centre  
Roof Plan  
Client Lidl Ireland GmbH  
Project Section 5 Declaration, Unit 5&6,  
Shankhill Shopping Centre, Corbawn Lane

Scale	1 : 200	Date	12/04/2019
O.S. map		Draw No.	3351-04
		Version	1.1
Ordinance Survey Licence No.:	EN0005419	Drawn	J.P
		Checked	T.H

**McCUTCHEON HALLEY**  
CHARTERED PLANNING CONSULTANTS

**Cork** | Dublin  
6 Joyce House | 22/23 Pembroke  
Barack Square | Street Upper,  
Ballycolliagh, Cork | Dublin 2

T. +353 (0)21 4208 710 F. +353 (0)21 4208 555 E. info@mhplanning.ie

PLEASE NOTE: This drawing should only be used for planning purposes. For detailed information please refer to the architectural engineering drawings.

1  
PA105  
1:200  
Cafe, Pharmacy & Medical Centre Roof Plan

27.957  
LV

2.257  
LV