



ELEVATION PRIOR TO PAINTING




ELEVATION AFTER PAINTING




AN BORD PLEANÁLA
 2 6 JUN 2019
 LTR DATED _____ FROM _____
 LDG- _____
 ABP- _____

Site Outline _____

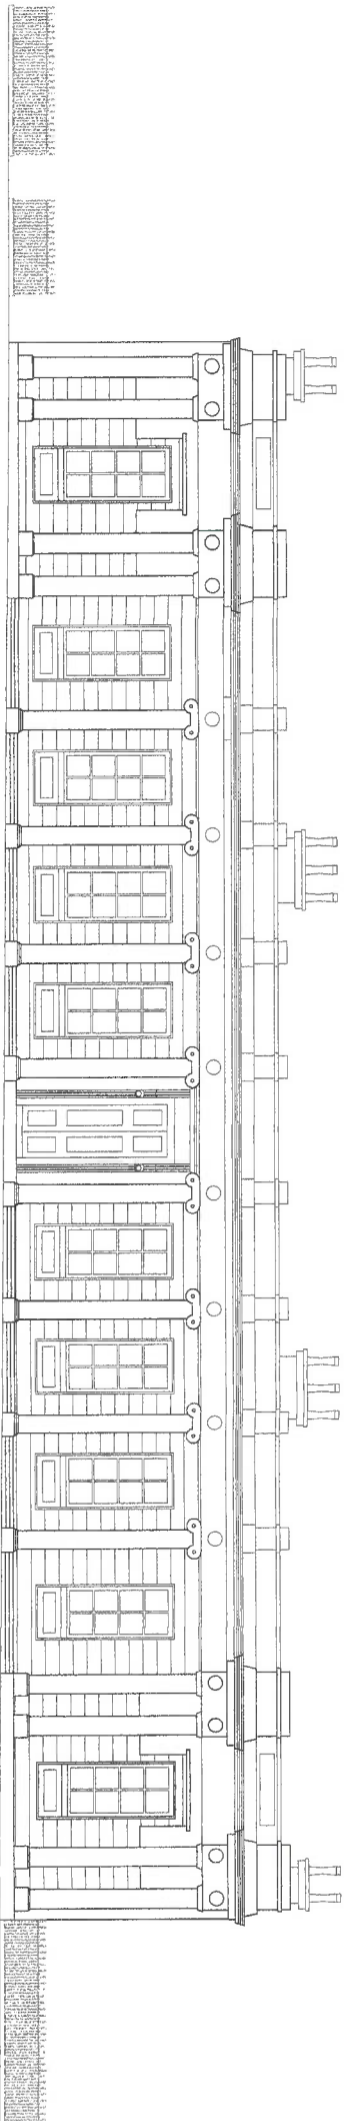

FRONT ELEVATION 1:200

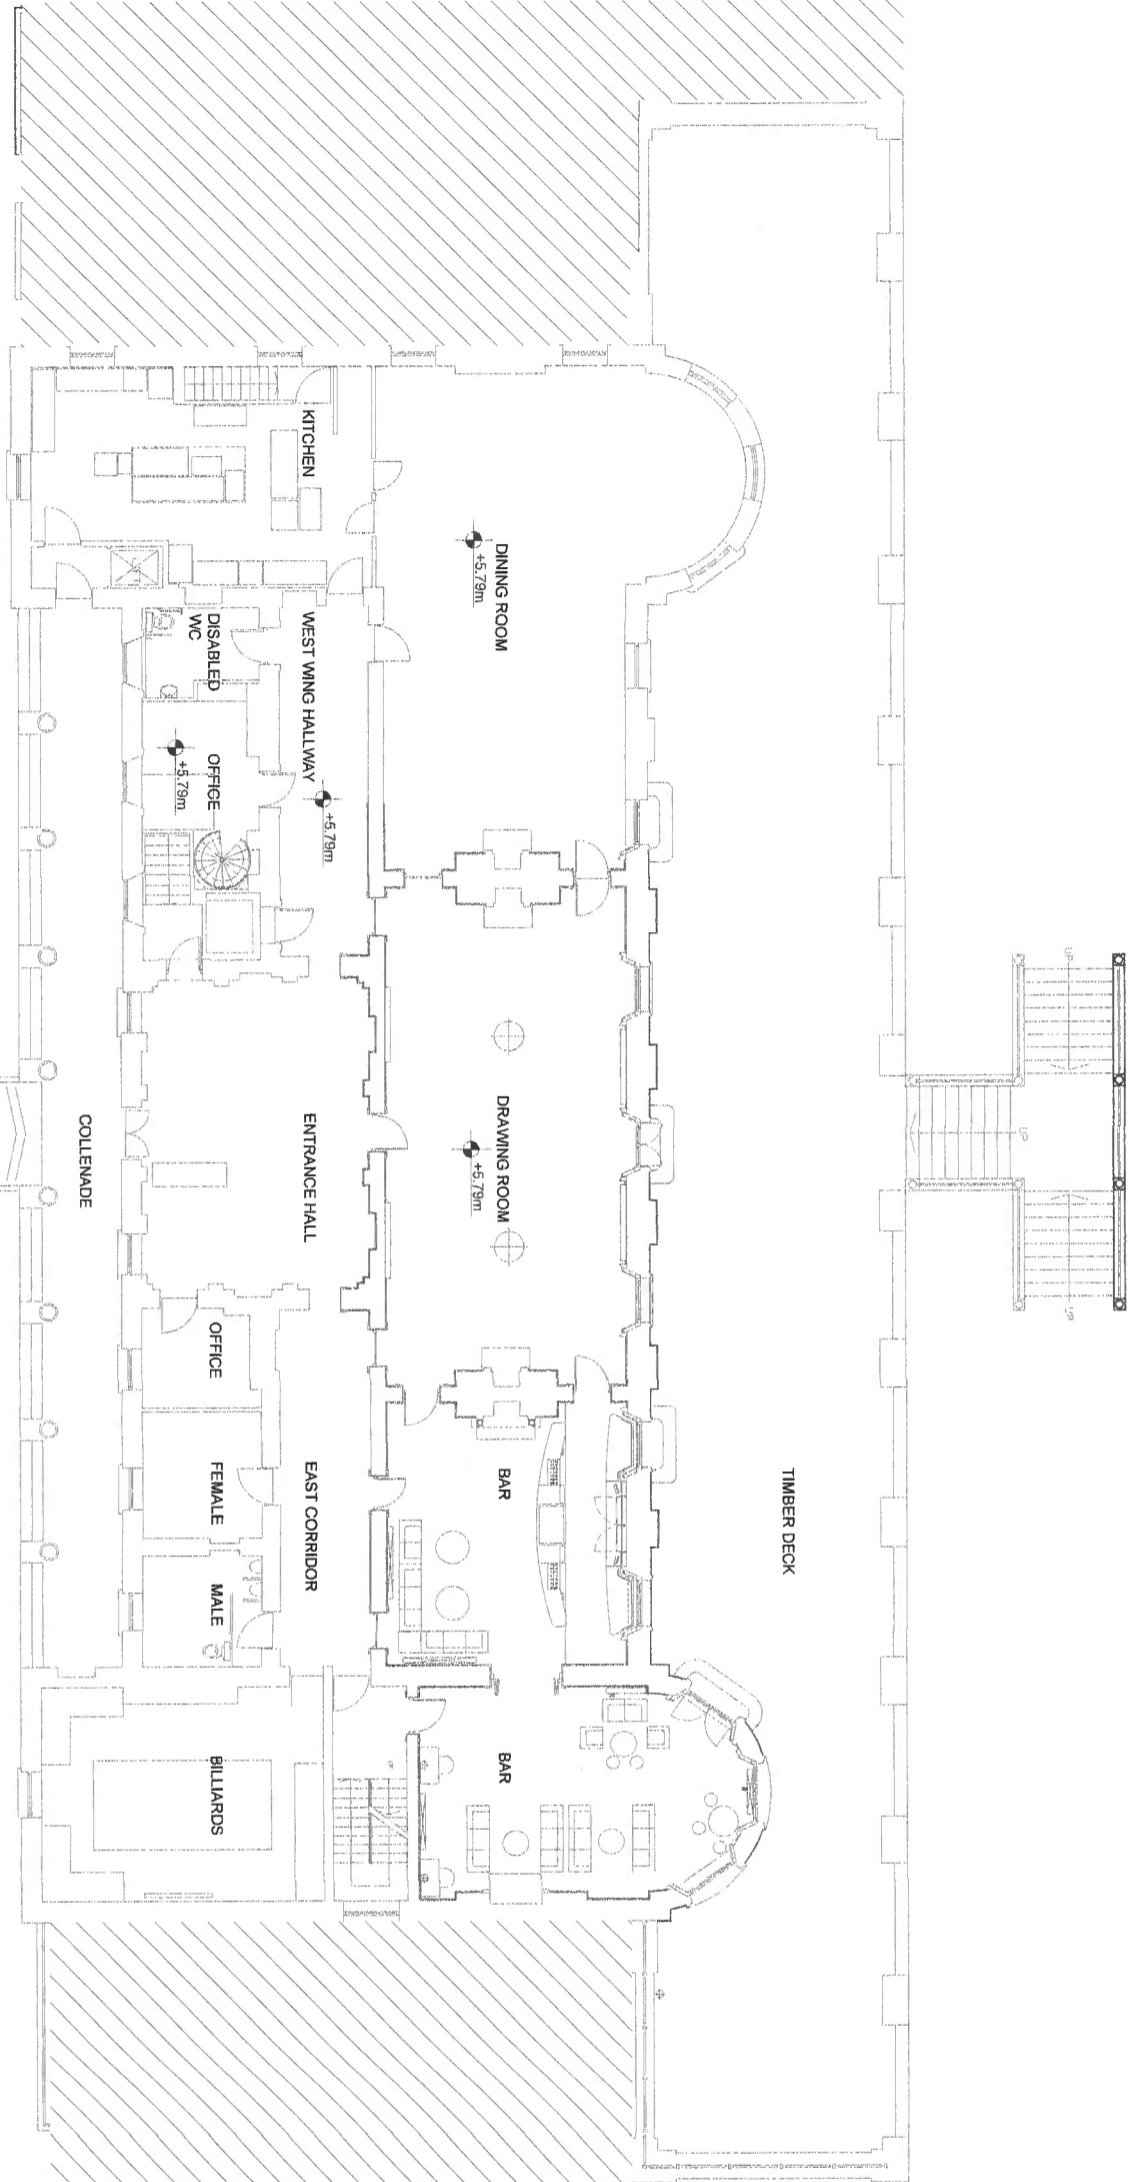

GROUND FLOOR PLAN 1:200

AN BORD PLEANÁLA

2 6 JUN 2019

LTR DATED _____ FROM _____

LDG. _____

ABP. _____

Client	Royal Irish Yacht Club	Architect	COH	Date	April 2019
Client	Board of Trustees	Scale	1:200	Project No.	SS-02
Architect	Kane Architecture	Discipline	Plan & Elevation		
6 Clarendon Park North, Dunloughra, Co. Dublin, Rep. of Ireland Tel: 00353 1 2140168 - email: info@kane.ie					