

**The Property
Registration Authority
An tÚdarás
Clárúcháin Máicne**




Official Property Registration Map

This map should be read in conjunction with the folio.

Registry maps are based on OSI topographic mapping. Where registry maps are printed at a scale that is larger than the OSI published scale accuracy is limited to that of the original OSI Map Scale.

For details of the terms of use, and limitations as to scale, accuracy and other conditions relating to Land Registry Maps, see www.pra.ie.

This map incorporates Ordnance Survey Ireland (OSI) mapping data under a licence from OSI. Copyright © OSI and Government of Ireland.

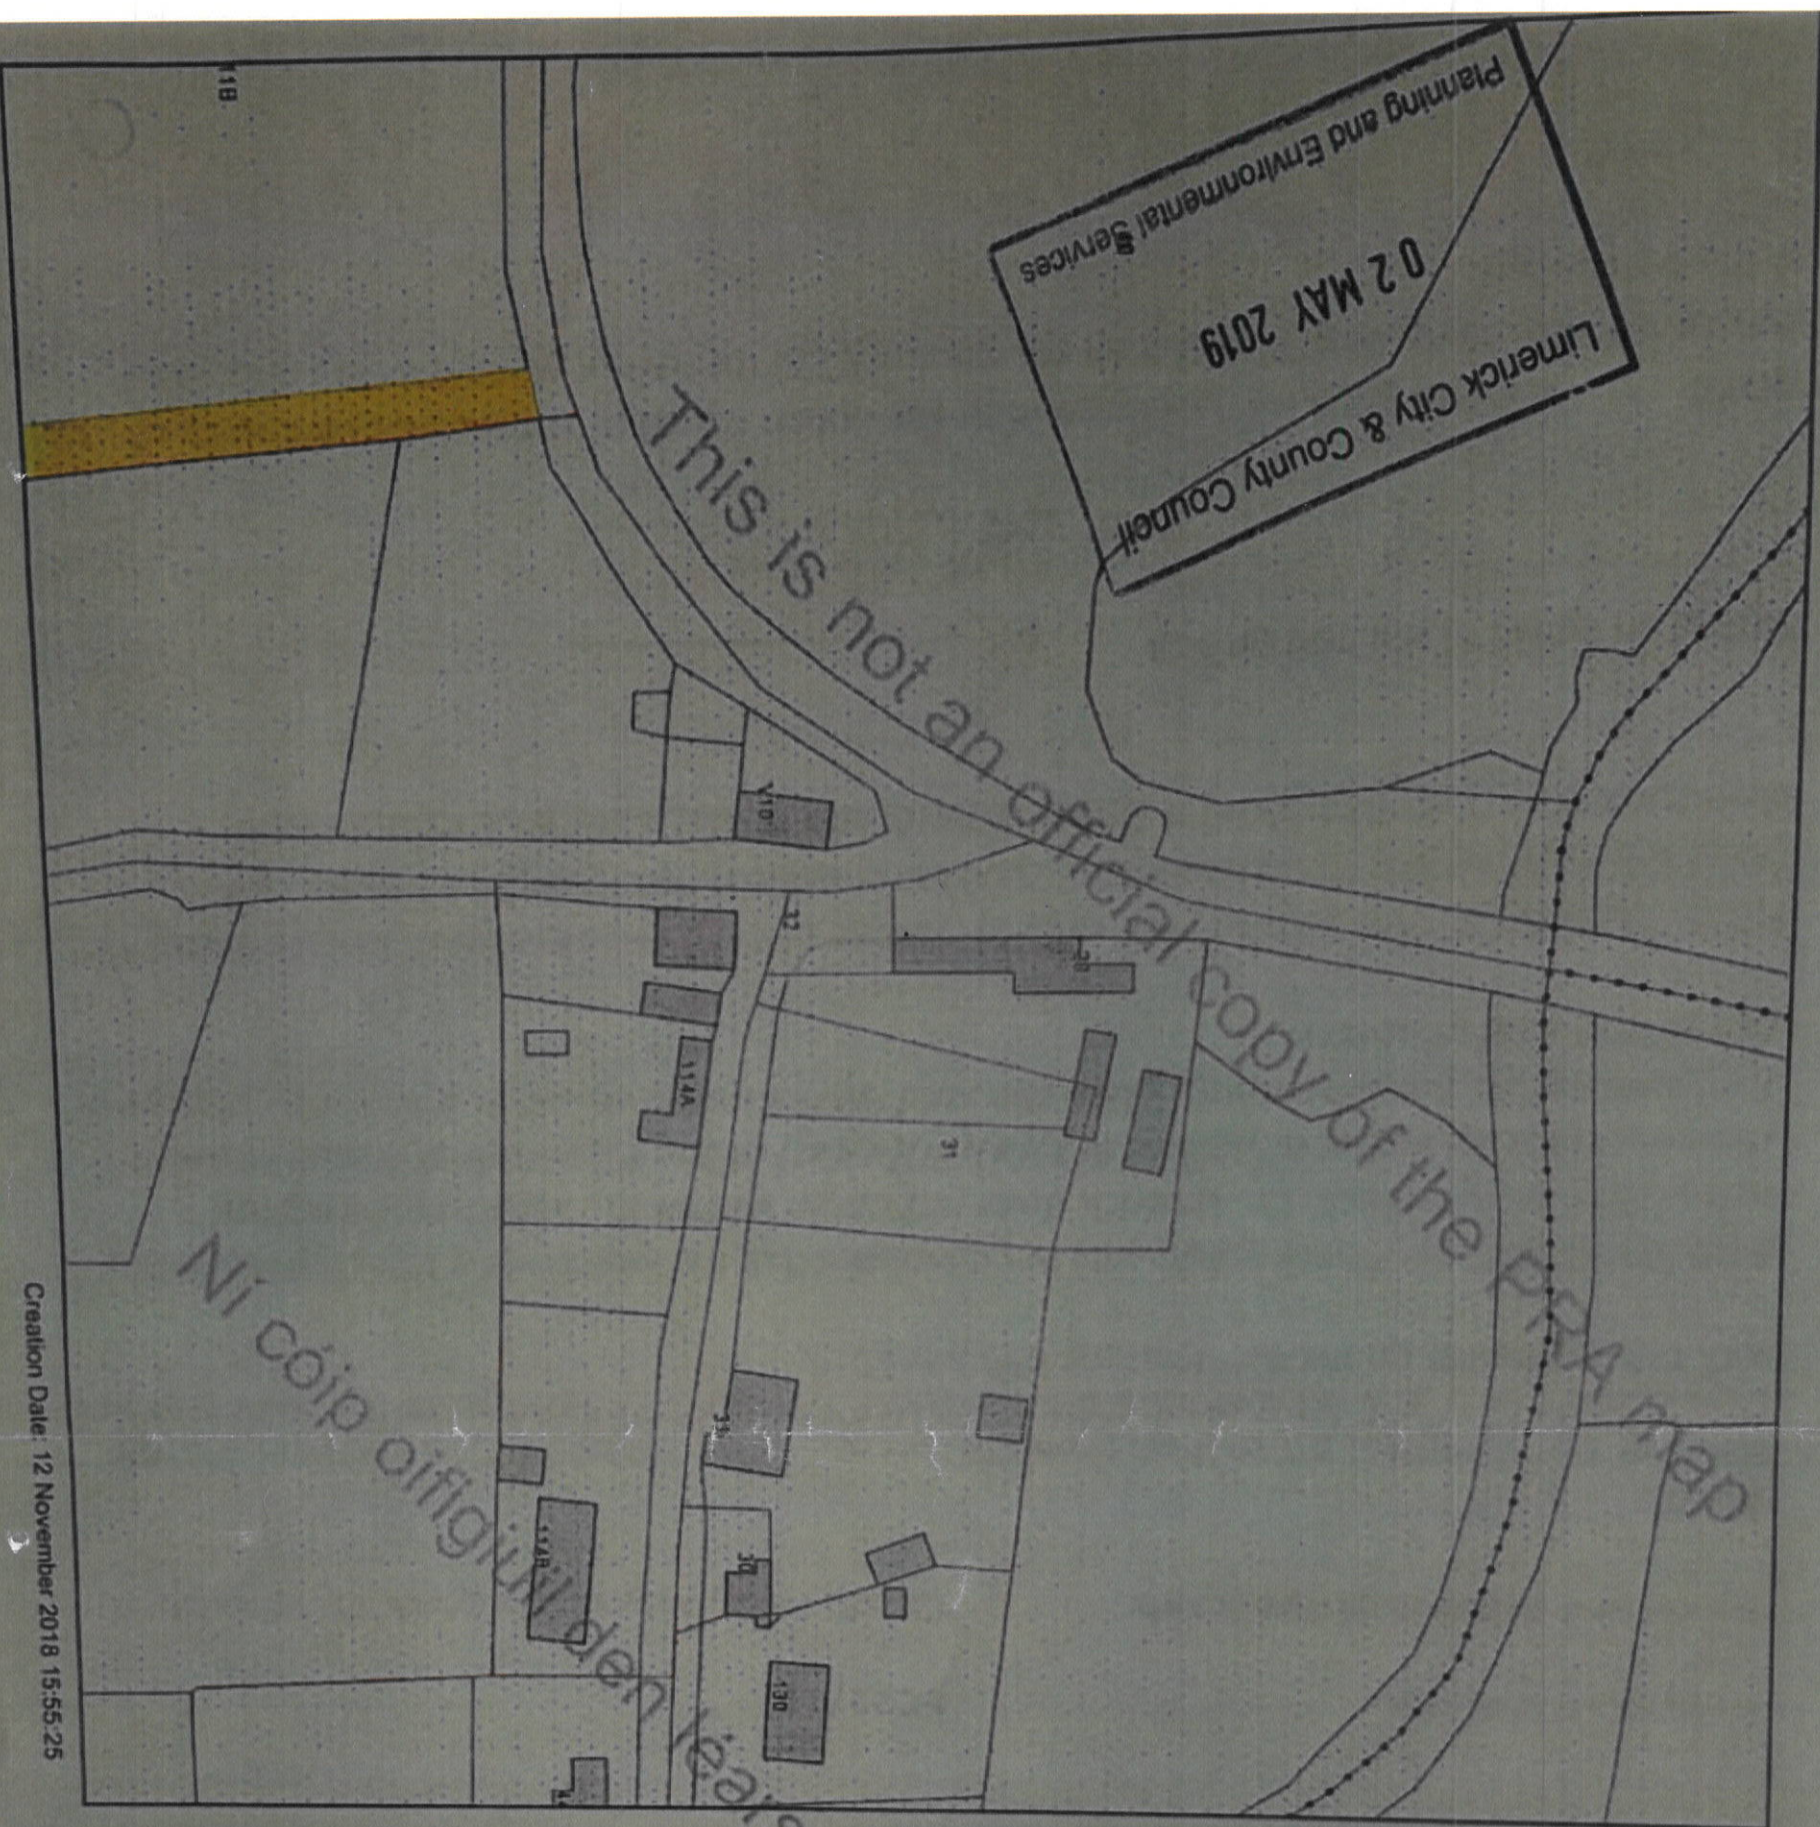

Creation Date: 12 November 2018 15:55:25

AN BORD PLEA MÁLA

22 AUG 2019

LTR DATED _____ FROM _____

LDG- _____

ARB _____

- (boundary of parcels) edged
- Freehold
- Leasehold
- Subleasehold
- 'S' Register
- (see Section 81(5)(b) of Registration of Title Act 1964 and Rule 224 & 225 Land Registration Rules (S72 - 2010)).
- Burdens** (may not all be represented on folio)
 - Right of Way / Wayleave
 - Turbary/
 - Pipelines
 - Well
 - Pump
 - Septic Tank
 - ▾ Soak Pit

A full list of burdens and their symbology can be found at: www.landregister.ie

The registry operates a non-conclusive boundary system. The Registry Map identifies properties not boundaries meaning neither the description of land in a register nor its identification by reference to a registry map is conclusive as to the boundaries or extent (see Section 85 of the Registration of Title Act, 1964). As inserted by Section 62 of the Registration of Deed and Title Act 2006.





EXISTING ROAD CENTRE LINE

EXISTING LINE OF NEW KERB & DRAINAGE CHANNEL



PUBLIC ROAD

EXISTING HOUSE



PUBLIC ROAD

EXISTING PUBLIC HOUSE

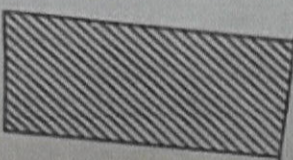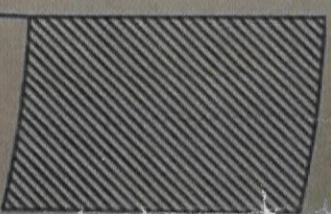


PRIVATE GARDEN

PROPOSED NEW 1.1M HIGH CONCRETE BLOCK WALL CAPPED AND PLASTERED


EXISTING GATE

EXISTING STONE WALL

EXISTING HOUSE

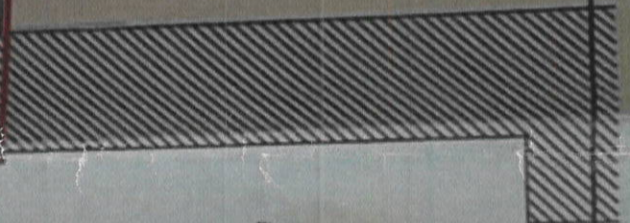

WALL ELEVATION
SCALE 1:50

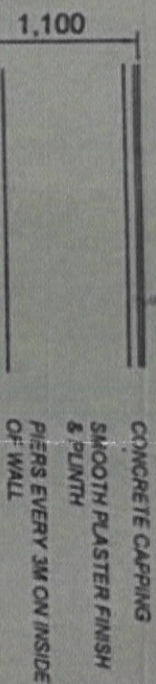


SITE LAYOUT
SCALE 1:250

Limerick City & County Council
02 MAY 2019
Planning and Environmental Services

PROPOSED BOUNDARY WALL AT
GRANGE, KILMALLOW CO. LIMERICK
FOR CLAUDIA REIDY

AN BORD PLEANALA
LTR DATED 22 AUG 2019
LDG. FROM
ABP.

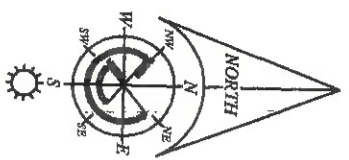


EXISTING ROAD CENTRE LINE

EXISTING LINE OF NEW KERB & DRAINAGE CHANNEL

PUBLIC ROAD

EXISTING HOUSE

SITE LAYOUT
SCALE 1:250

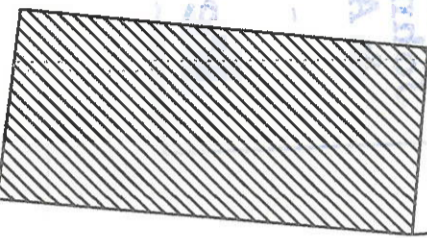

PUBLIC ROAD

PRIVATE GARDEN



EXISTING HOUSE

EXISTING STONE WALL

PROPOSED NEW 1.1M HIGH CONCRETE BLOCK WALL, CAPPED AND PLASTERED

EXISTING GATE

EXISTING PUBLIC HOUSE

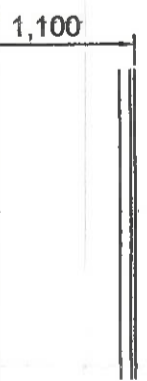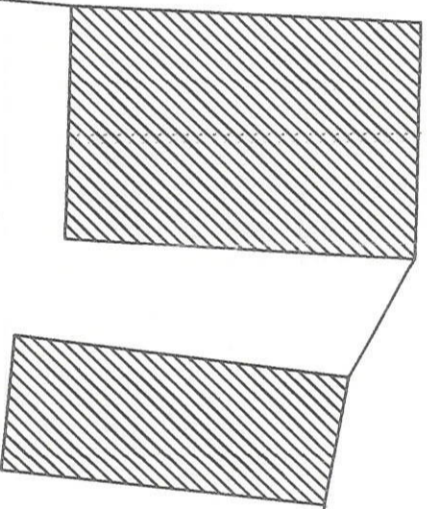

CONCRETE CAPPING
SMOOTH PLASTER FINISH & PLINTH
PIERS EVERY 3M ON INSIDE OF WALL

WALL ELEVATION
SCALE 1:50



PROPOSED BOUNDARY WALL AT
GRANGE, KILMALLOCK CO. LIMERICK
FOR CLAUDIA REIDY

**John T. Garrett
& Associates**
- 9 AUG 2019
Received

AN BORD PLEANALA
LTR DATED 22 AUG 2019
FROM
LDG.
APP.

AN BORD PLEANALA
LTR DATED 22 AUG 2019
FROM
LDG.
APP.

563060 mE, 643510 mN

The Property Registration Authority

An tÚdarás

Clárúcháin Maoinne



Official Property Registration Map

This map should be read in conjunction with the folio.

Registry maps are based on OSI topographic mapping. Where registry maps are printed at a scale that is larger than the OSI published scale, accuracy is limited to that of the original OSI map scale

For details of the terms of use and limitations as to scale, accuracy and other conditions relating to Land Registry maps, see www.pral.ie.

This map incorporates Ordnance Survey Ireland (OSI) mapping data under a licence from OSI. Copyright © OSI and Government of Ireland.

(centre-line of parcel(s) edged)

- Freehold
- Leasehold
- Subleasehold
- 'S' Register

(see Section 85 of the Registration of Title Act 1964 and Rule 224 & 225 Land Registration Rules 1972 - 2010).


22 AUG 2019
Burdens (may not all be represented on map)

- LTR DATE/Right of Way/FW/Leave
- LDC --- Turbary
- PDP --- Pipeline
- Well
- Pump
- Septic Tank
- ▽ Soak Pit



A full list of burdens and their symbology can be found at: www.landdirect.ie

The registry operates a non-conclusive boundary system.
The Registry Map identifies properties not boundaries meaning neither the description of land in a register nor its identification by reference to a registry map is conclusive as to the boundaries or extent. (see Section 85 of the Registration of Title Act, 1964). As inserted by Section 62 of the Registration of Deed and Title Act 2006.

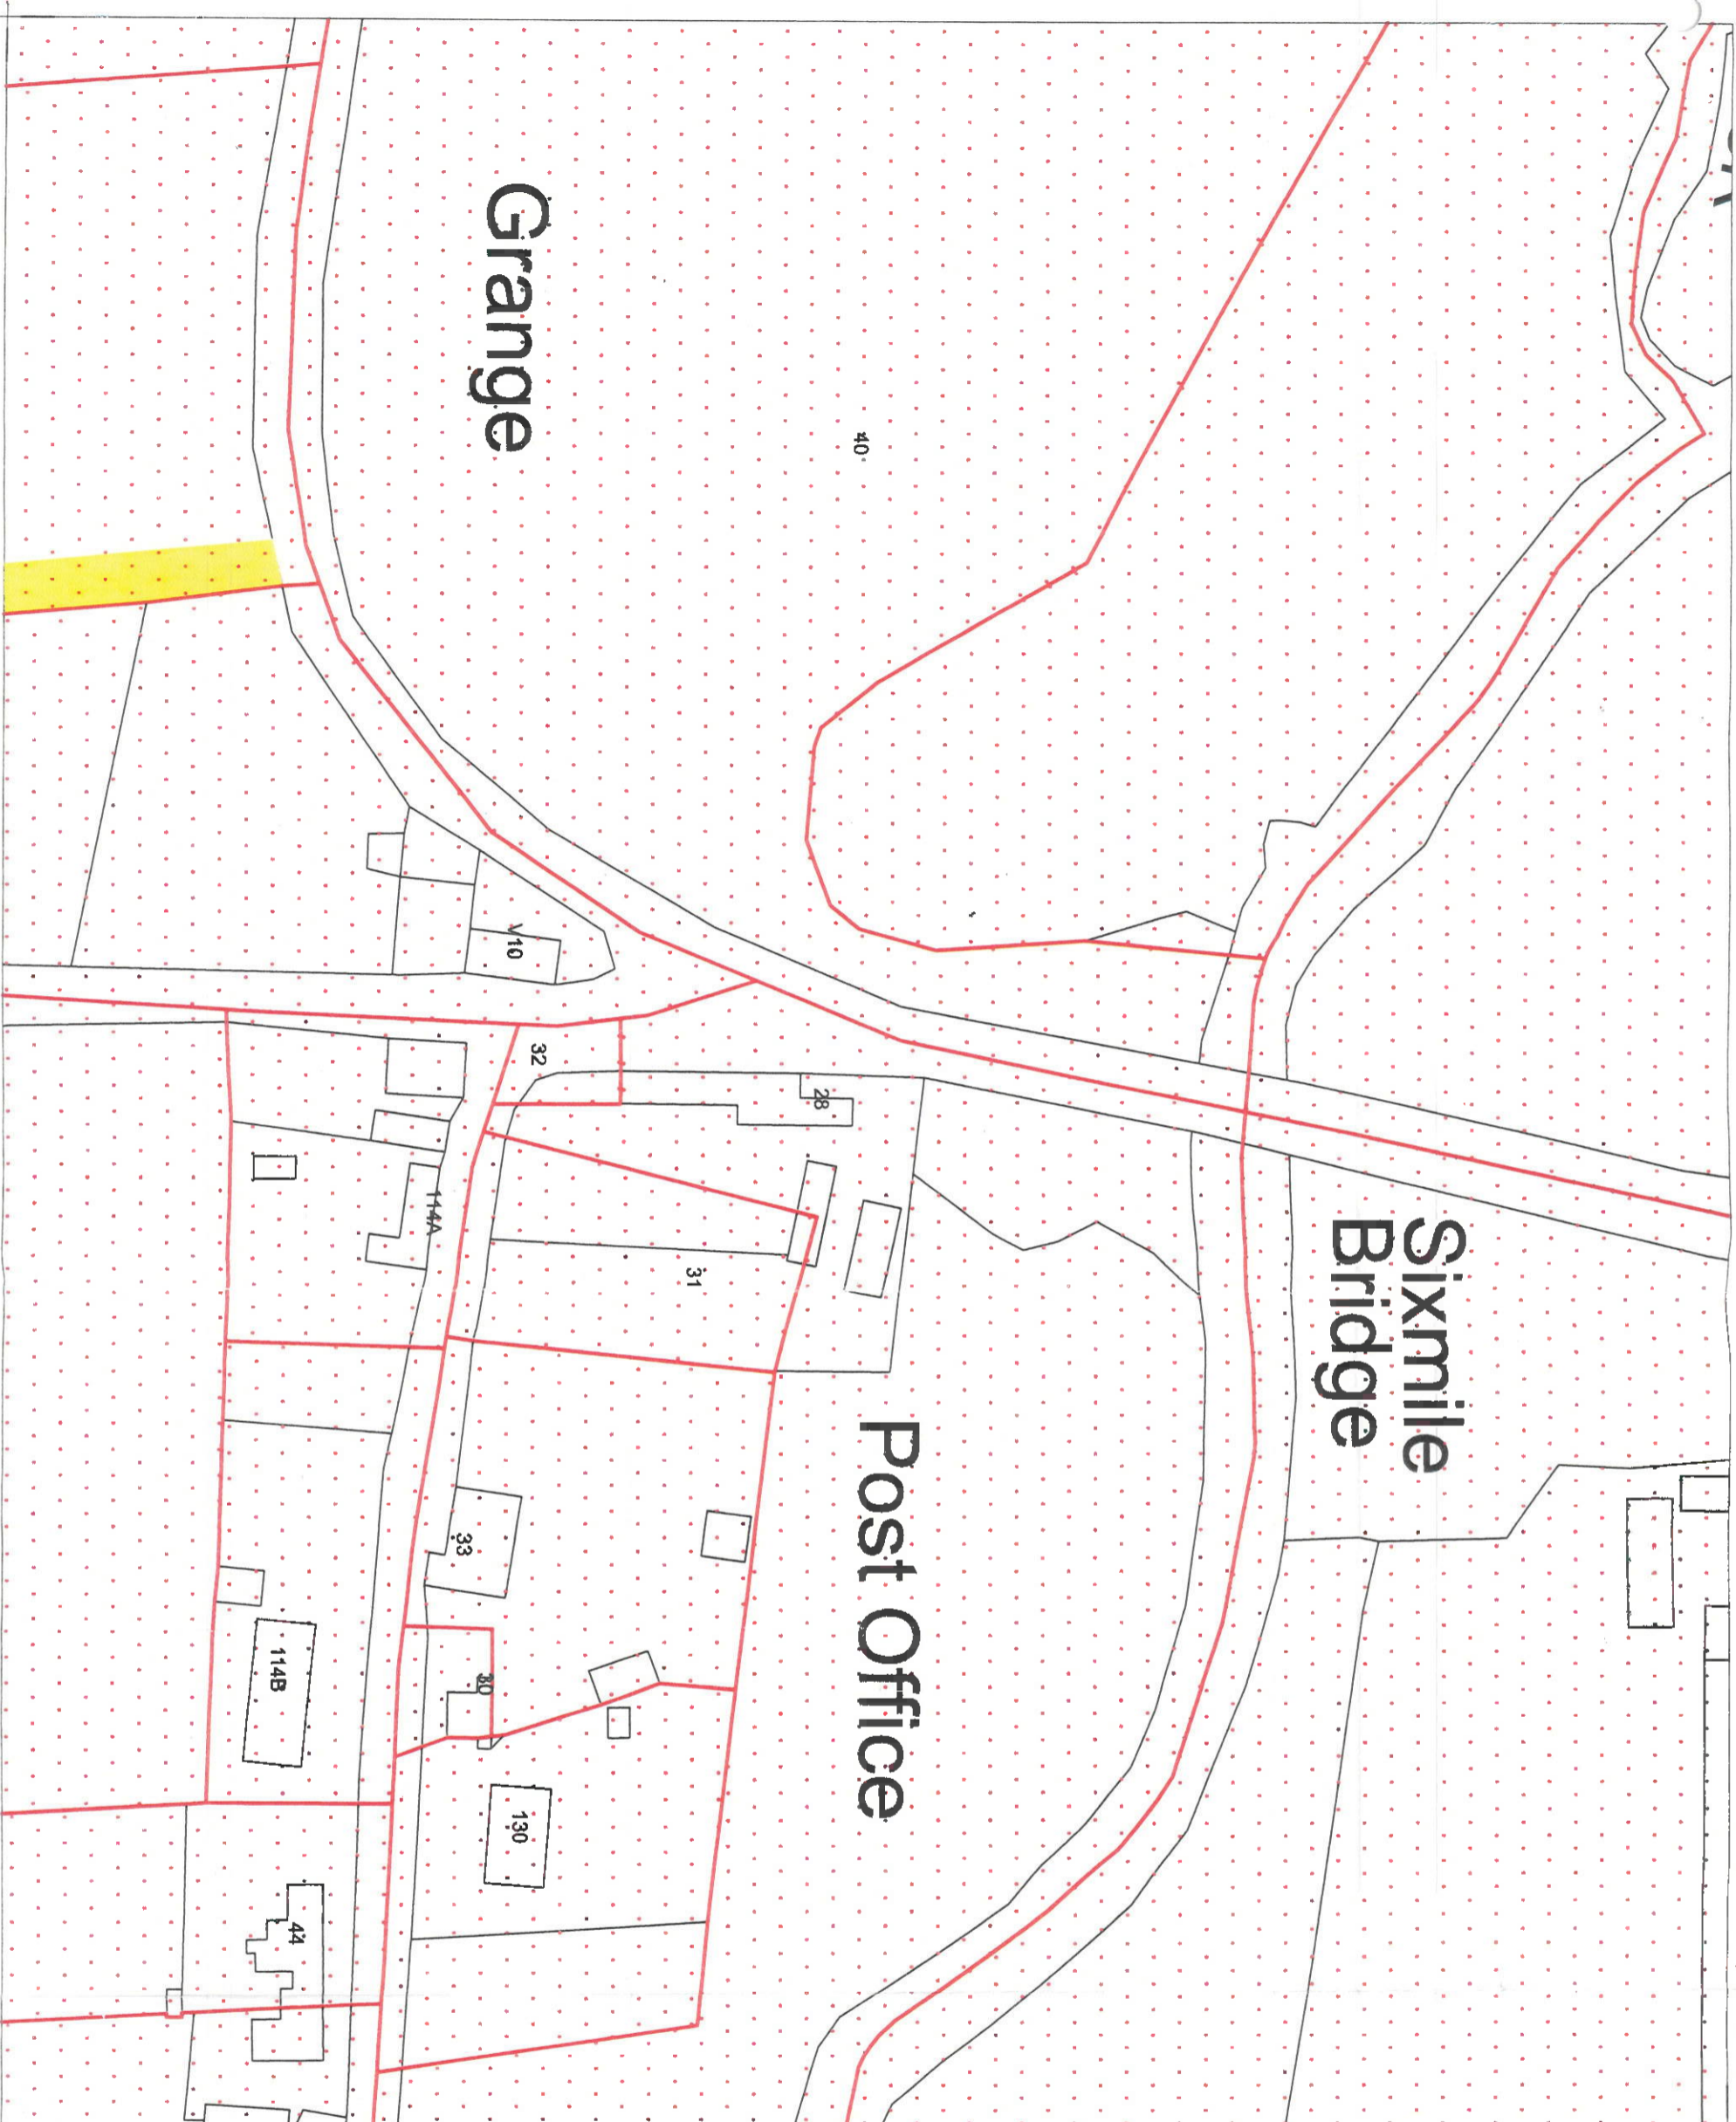

562740 mE, 643250 mN

18 September 2012
Creation Date: 14:12:48

Application Number: S2012LR008606R

1:1000



