



Planning Pack Map

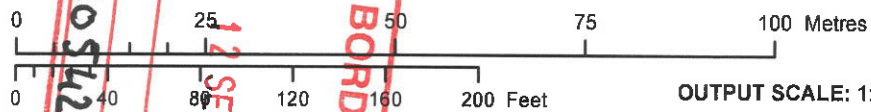

OUTPUT SCALE: 1:1,000

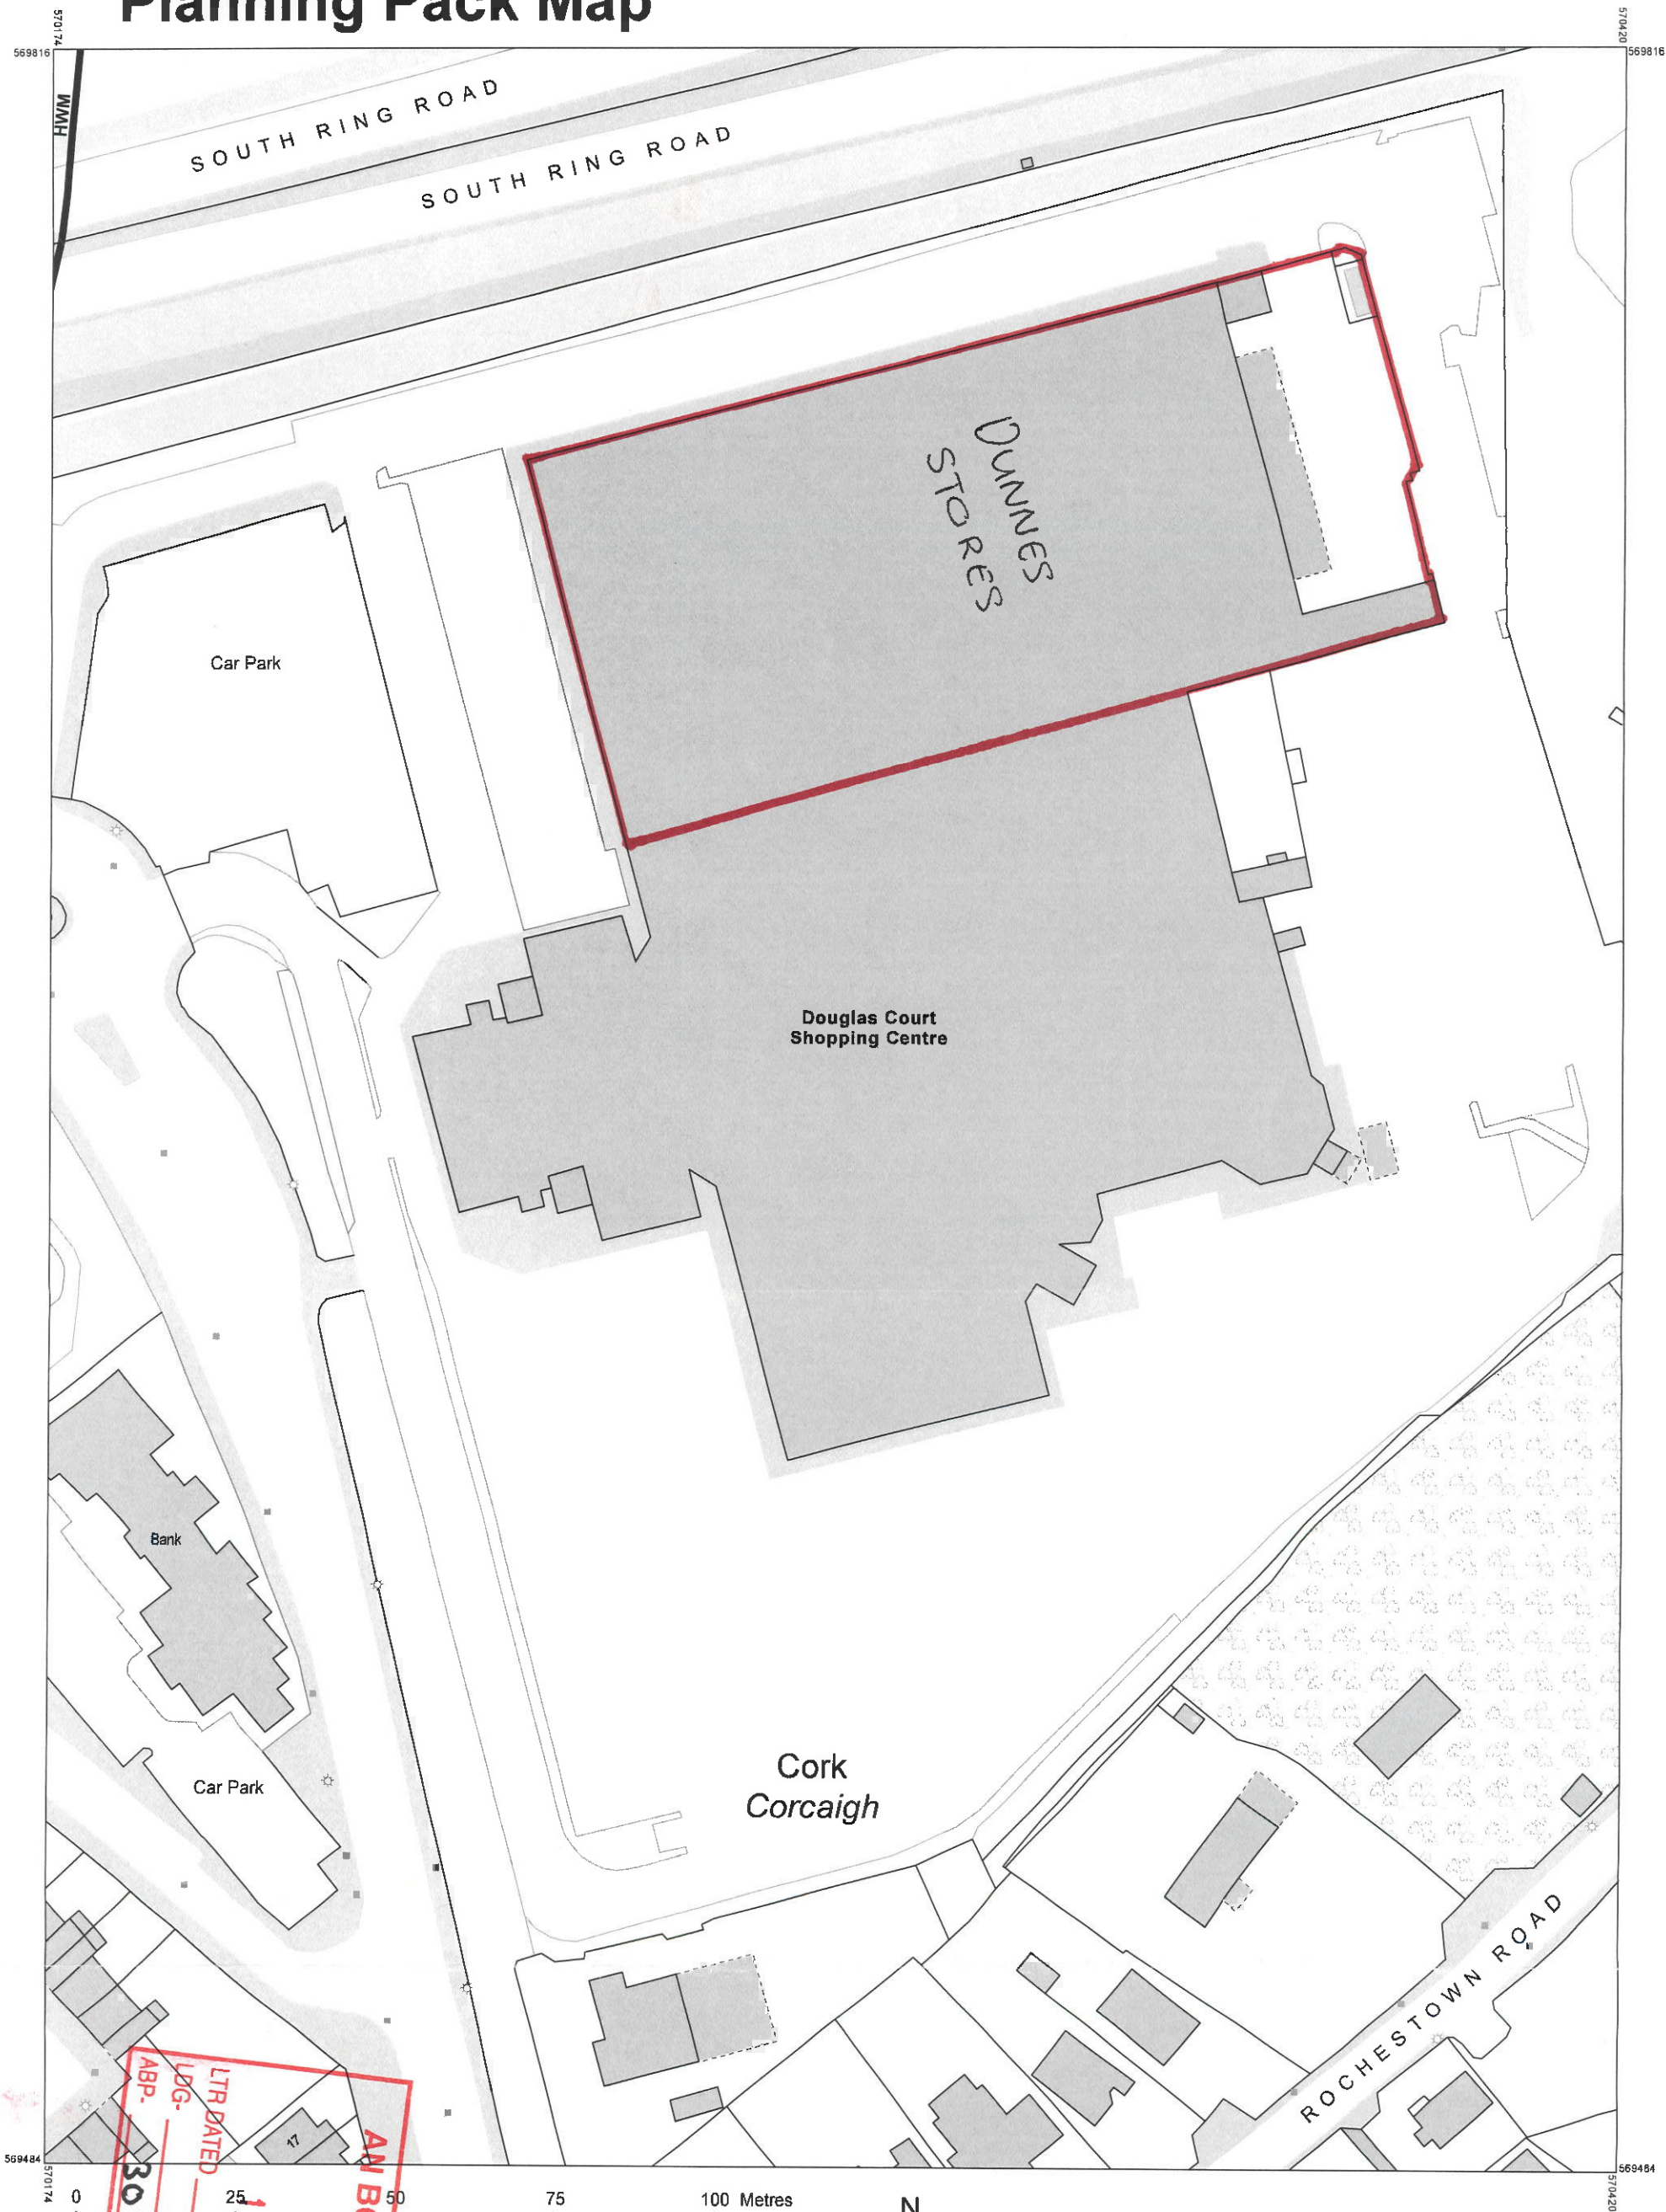

COMPILED AND PUBLISHED BY:
Ordnance Survey Ireland,
Phoenix Park,
Dublin 8,
Ireland.

All rights reserved.
No part of this publication may
be copied, reproduced
or transmitted in any form
or by any means without the prior
written permission of
the copyright owners.

Ordnance Survey maps
never show legal property
boundaries, nor do they
show ownership of
physical features.

MAP SERIES:
1:1,000
1:1,000

CENTRE
COORDINATES:
ITM 570297,569650

ORDER NO.: 50073957_1
PUBLISHED: 16/07/2019

©Suirbhéireacht Ordnáis Éireann, 2019
©Ordnance Survey Ireland, 2019
www.osi.ie/copyright

MAP SHEETS:
6428-03
6428-04

CAPTURE RESOLUTION:
The map objects are only accurate to the
resolution at which they were captured.
Output scale is not indicative of data capture scale
Further information is available at:
<http://www.osi.ie>; search 'Capture Resolution'

LEGEND:
<http://www.osi.ie>; search 'Large Scale Legend'

Unauthorised reproduction
infringes Ordnance Survey Ireland
and Government of Ireland
copyright.

The representation on this map
of a road, track or footpath
is not evidence of the existence
of a right of way.