
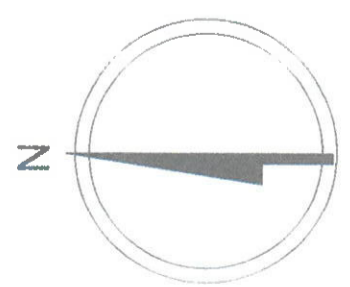


System built agricultural shed by HighTech Steel or similar, on concrete base as specified by manufacturer

Gigginstown

Clondalever

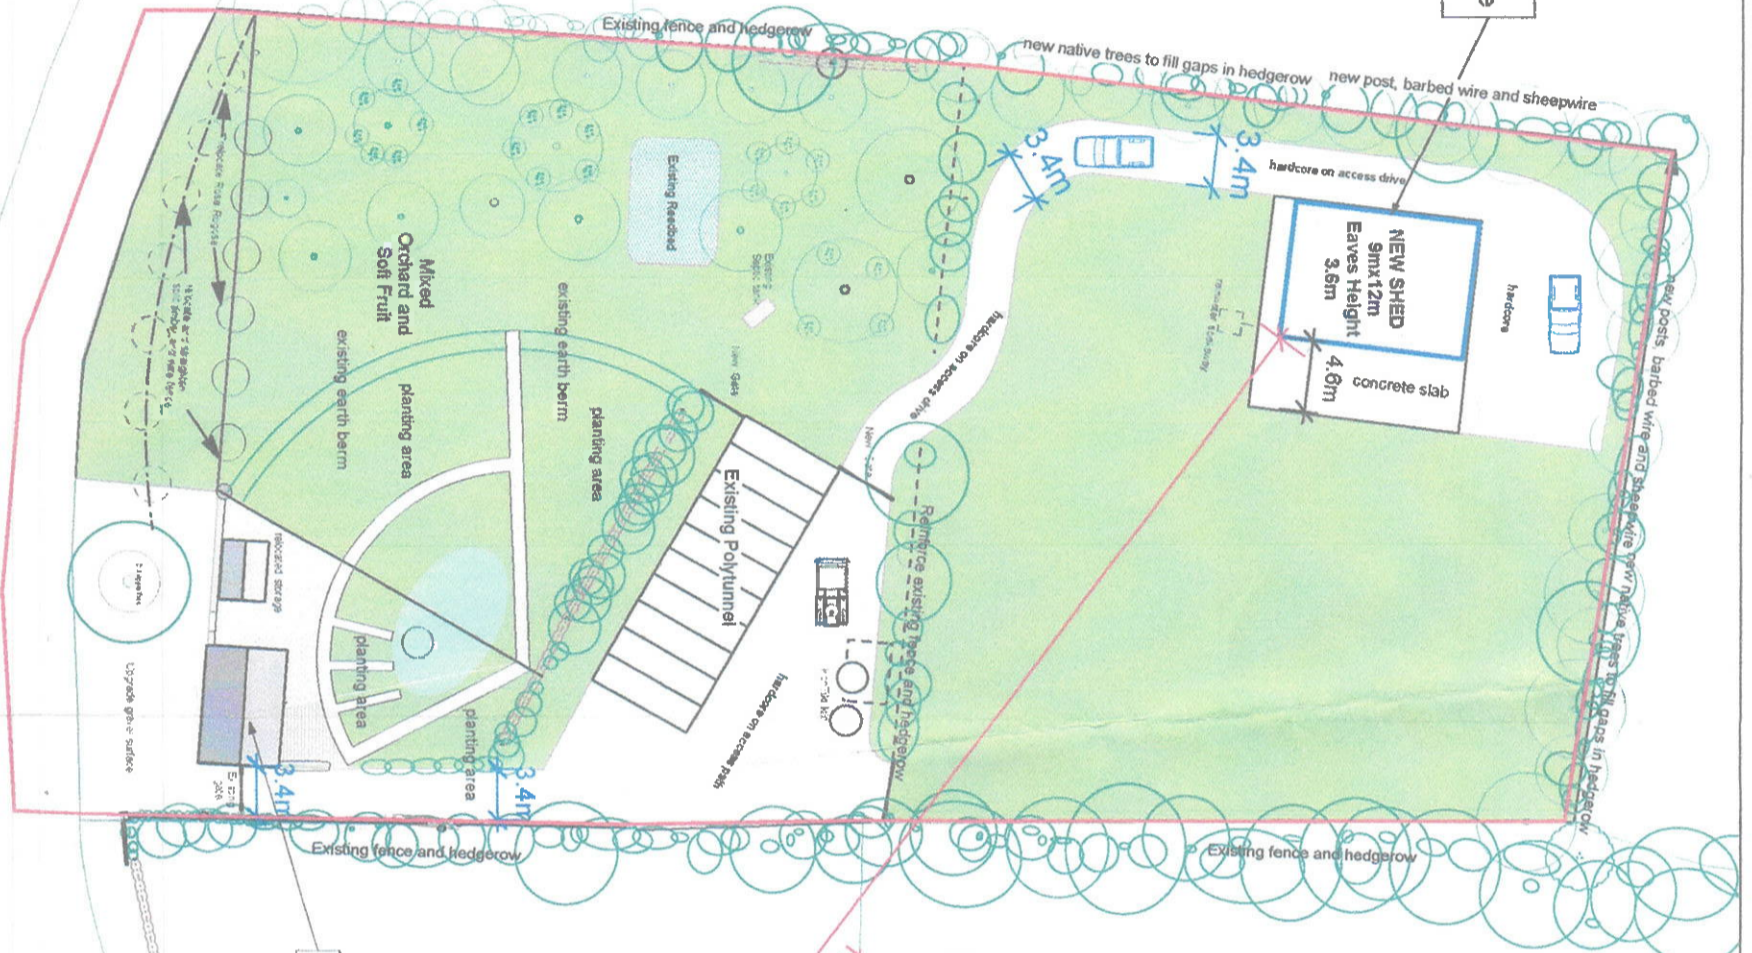

Legend:


- Land in ownership of applicant
- Proposed New Shed

AN BORD PLEANAITHE

25 OCT 2019

LTD DATED FROM Applicant

LDC- ABR- 305 & 04-19

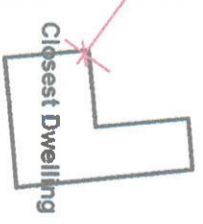

Existing Cottage & Landscaping

EOS architects

39 WINDSOR ROAD, DUBLIN 16
Tel: 01 4972544 Mob: 0862575555
email: info@eosarch.com

PROJECT: **PROPOSED AGRICULTURAL SHED**

DRAWING: **SITE LAYOUT PLAN**

CHECKED BY:

SCALE: 1:500

DATE: 23/04/19

CAD Ref.:

DRG. NO.: