


System built agricultural shed by HighTech Steel or similar, on concrete base as specified by manufacturer

Gigginstown

Clondalever

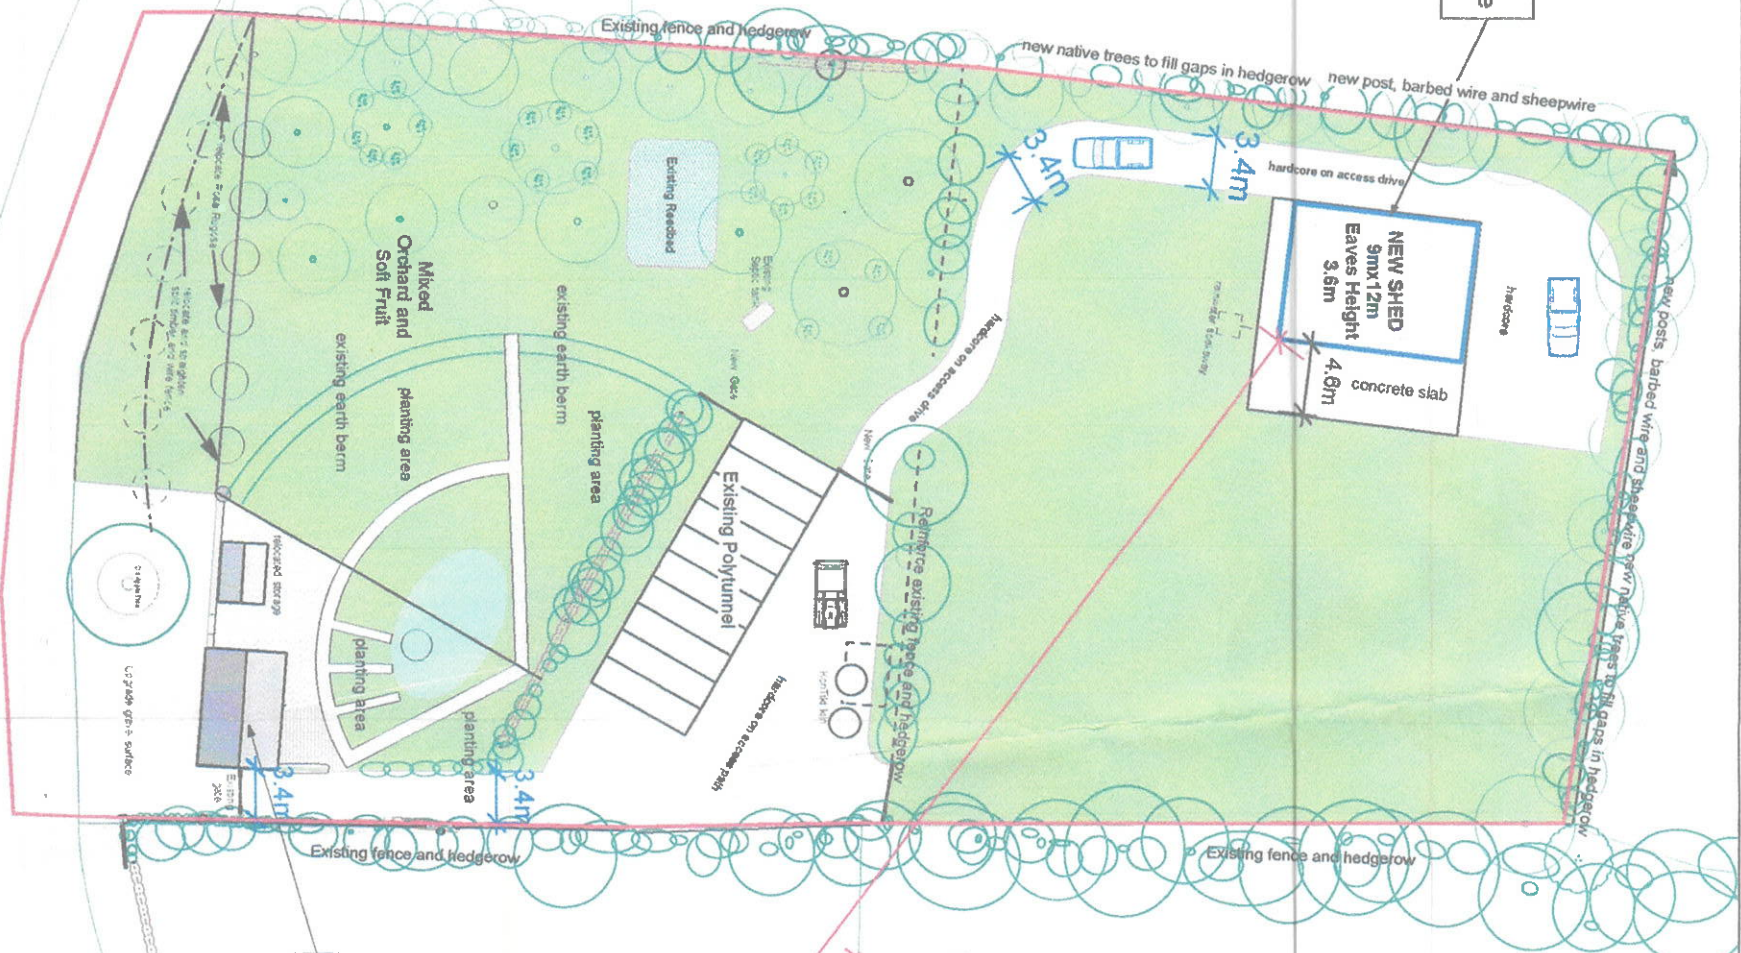

Legend:

- Land in ownership of applicant
- Proposed New Shed

AN BORD PLEAN

25 OCT 2019

LITR DATED _____ FICOM Appellant

LDG- _____

ABP- 305804-19

Existing Cottage & landscaping

Closest Dwelling

EOS architects

99 WINDSOR ROAD, DUBLING 6
TEL: 014547254 | MOB: 0886257555
WWW.EOSARCHITECTS.COM

PROJECT: **PROPOSED AGRICULTURAL SHED**

DRAWING: **SITE LAYOUT PLAN**

CHECKED BY:

SCALE: 1:500

DATE: 23/04/19

CAD Ref.:

DRG. NO.: