



Land Registry Compliant Map

Surveyed 1971
Revised 2016
Levelled 1968

735485

735485

TM CENTRE PT. COORDS

714889,735354

DESCRIPTION

MAP SHEETS

1:1000
3197-24

OSi Authorised Internet Map

ma bhionsó agus ama fhoilsiú ag
úirbhíreacht Ordánais Éireann, Páirc
Fhionnaisce, Baile Átha Cliath 8,
Éire
Compiled and published by Ordnance
Survey Ireland, Phoenix Park, Dublin 8,
Ireland.

Írseacht a áirgeadh neamhdaraithe
agcheart Shuirbhíreacht Ordánais
Éireann agus Rialtas na hÉireann.
Unauthorized reproduction infringes
Ordnance Survey Ireland and
Government of Ireland copyright.

ach cead ar cosnadh. Ní ceadmhach
an chuid den fhoilseachán seo a
reáil, a áirgeadh nó a thar-chur in
an fhorm ná ar aon bhealach gan
sáid i scríbhinn roimh ré ó úinéir an
ríocht.

All rights reserved. No part of this
publication may be copied, reproduced
or transmitted in any form or by any
means without the prior written
permission of the copyright owners.


Í hionann bóthar, bealach nó cosán a
leathar ar an léarscáil seo agus fianaise
chead sáil. The representation on this
map of a road, track or footpath is not
evidence of the existence of a right of
way.

Í thaispeánann léarscail de chuid
rdánais Shuirbhíreacht na hÉireann
crann phointe díothúil de mháoin
amháin, na úinéireacht de ghineithe
íreáil.
Ordnance Survey maps never show
gal property boundaries, nor do they
show ownership of physical
features.

© Suirbhíreacht Ordánais Éireann, 2
© Ordnance Survey Ireland, 2017

714808

714970

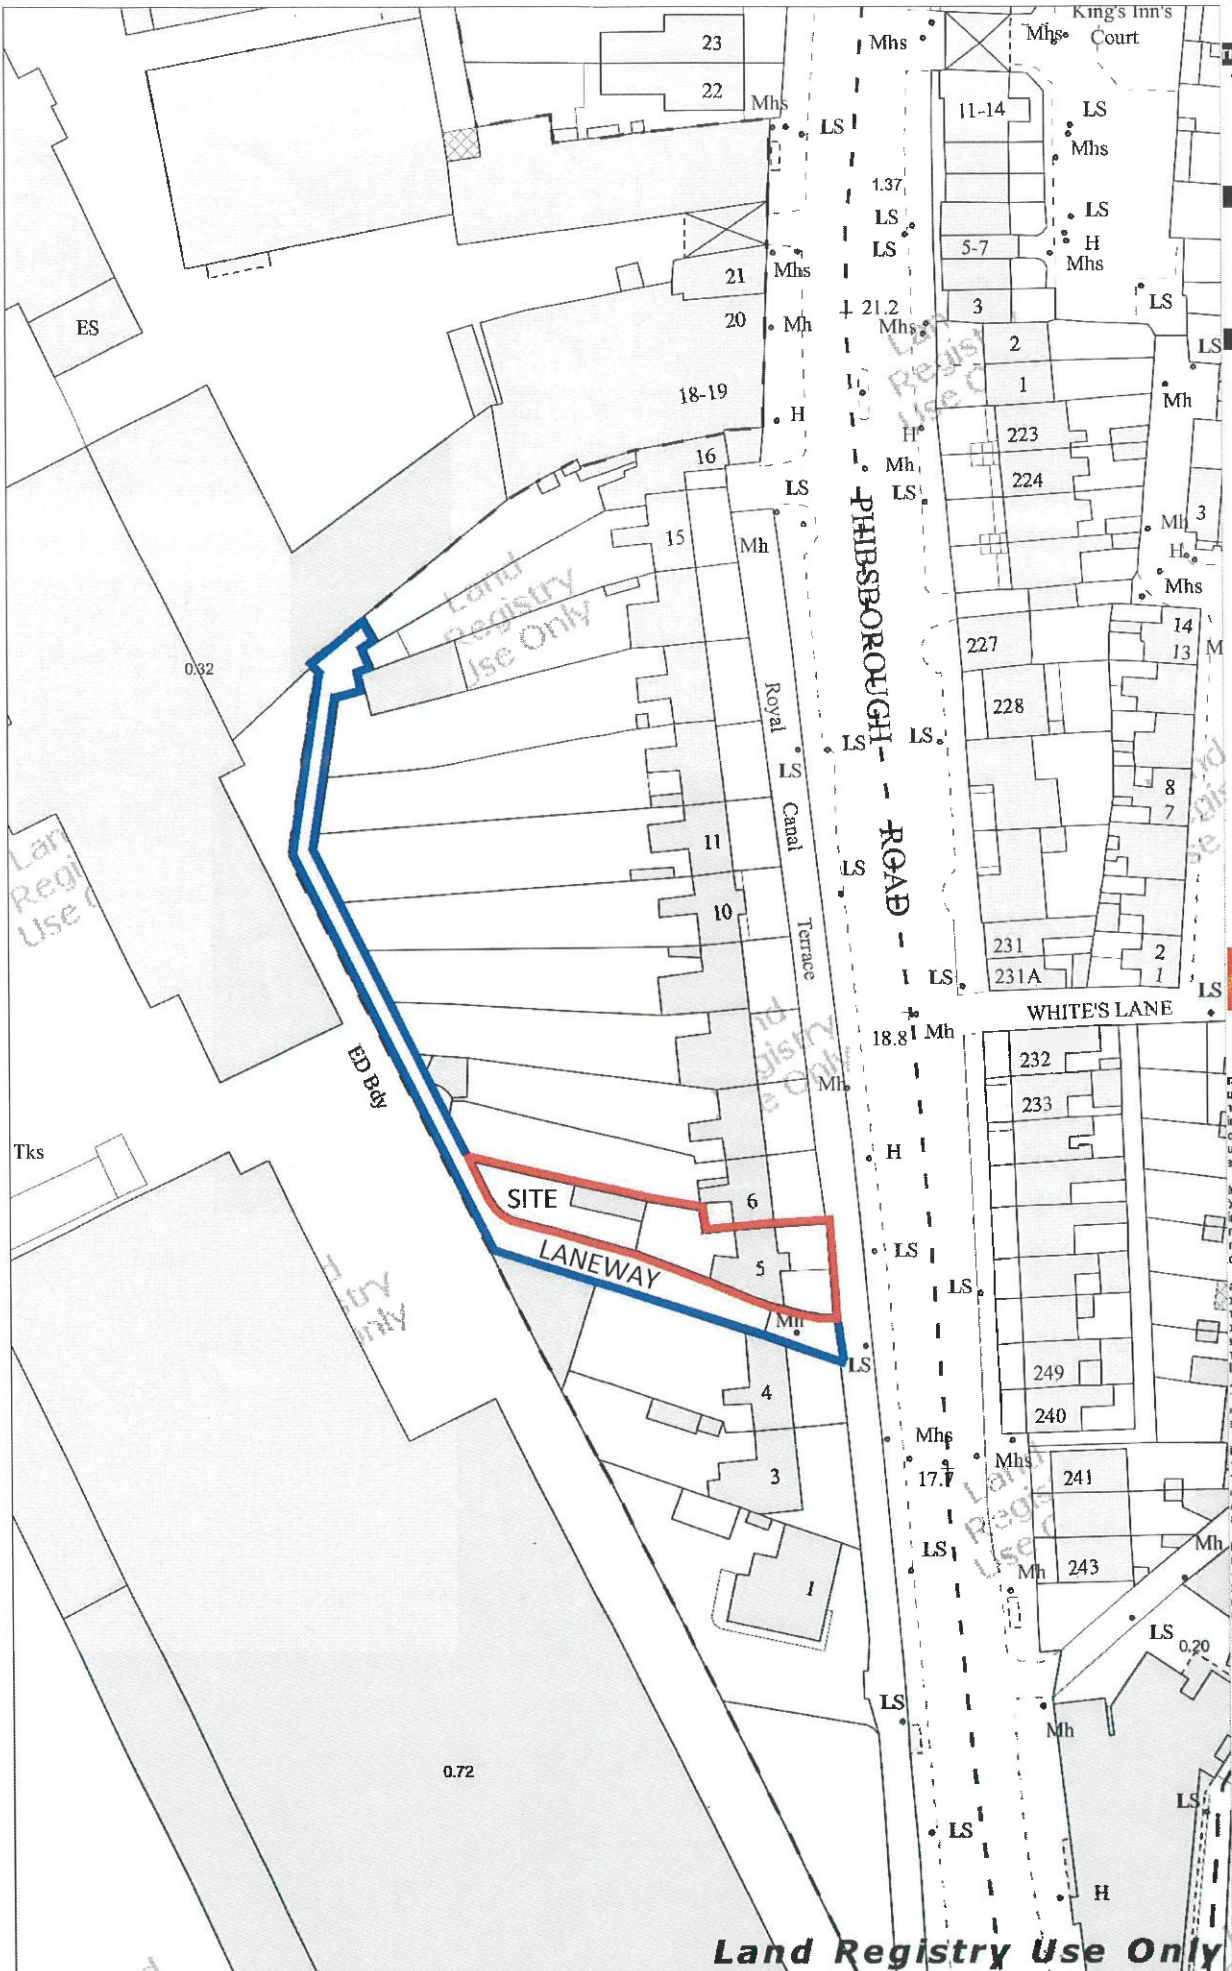

735224

735224



Scale:- 1:1,000
Scála:- 1:1,000





Plot Ref. No. 19750299_2_1
Plot Date 19-JUN-2017




Land Registry Use Only

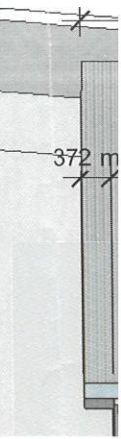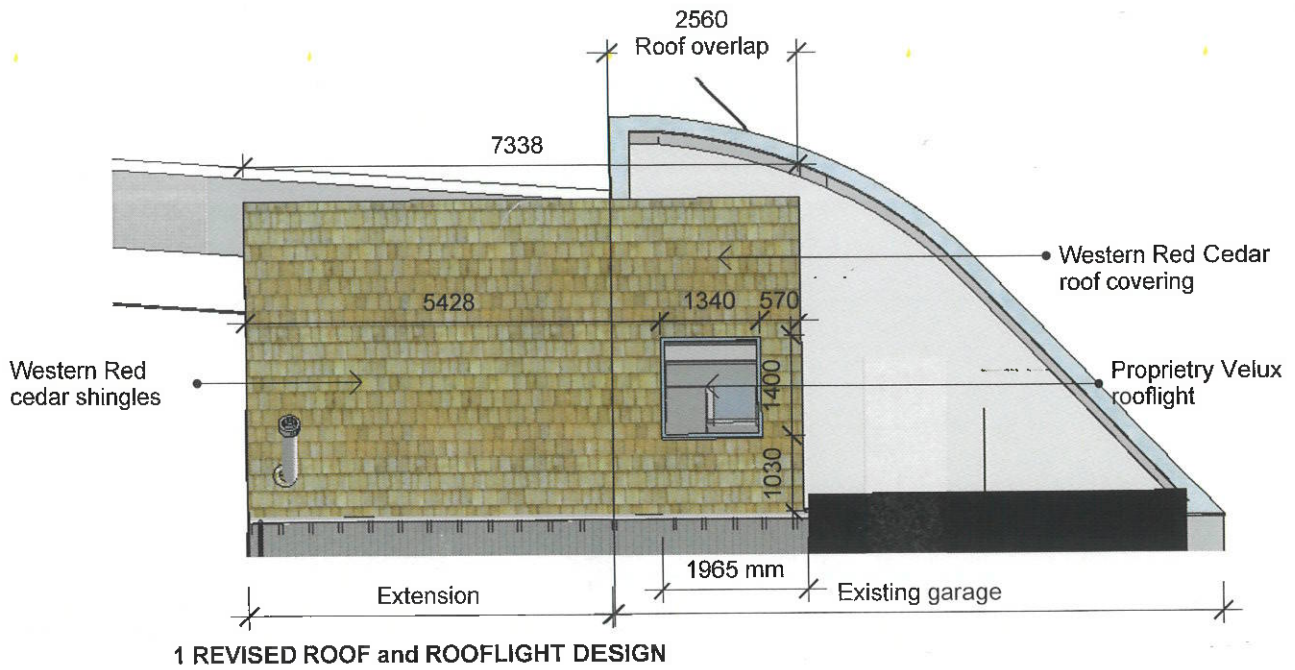


1a APPRI

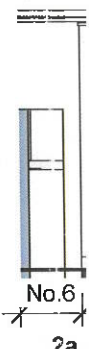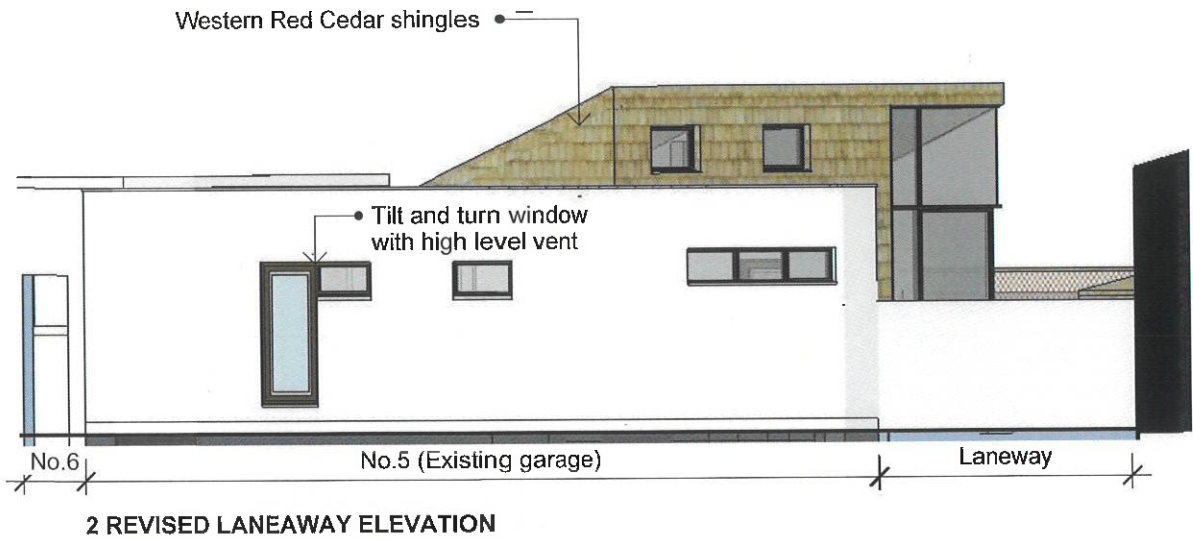

2a

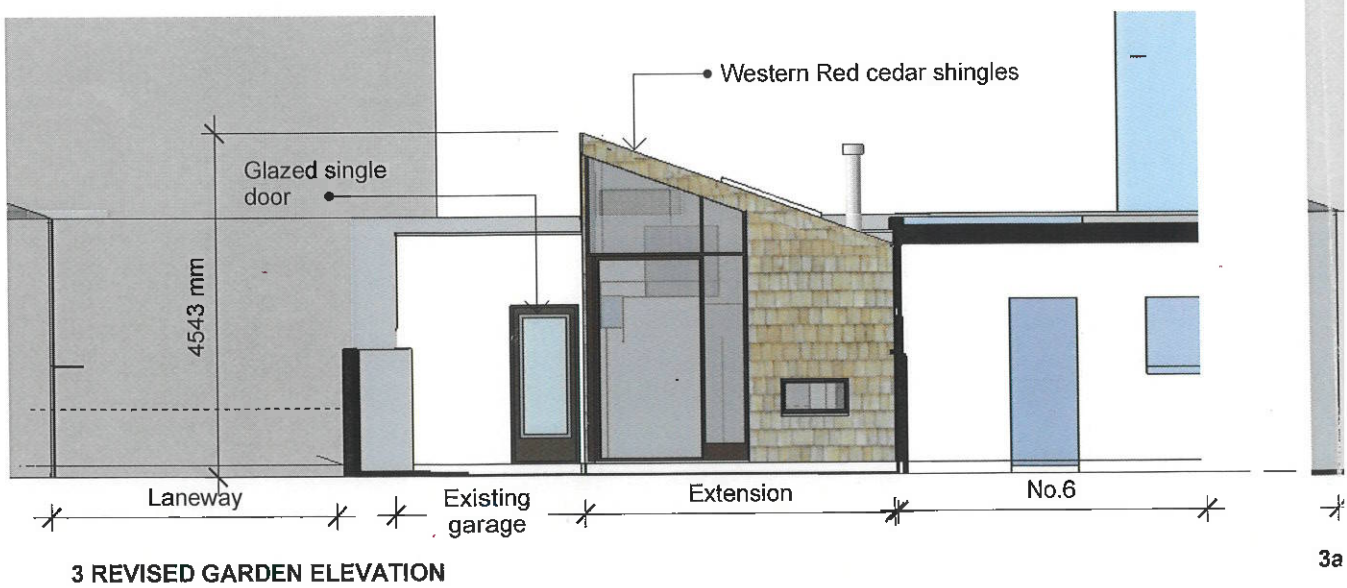


3a

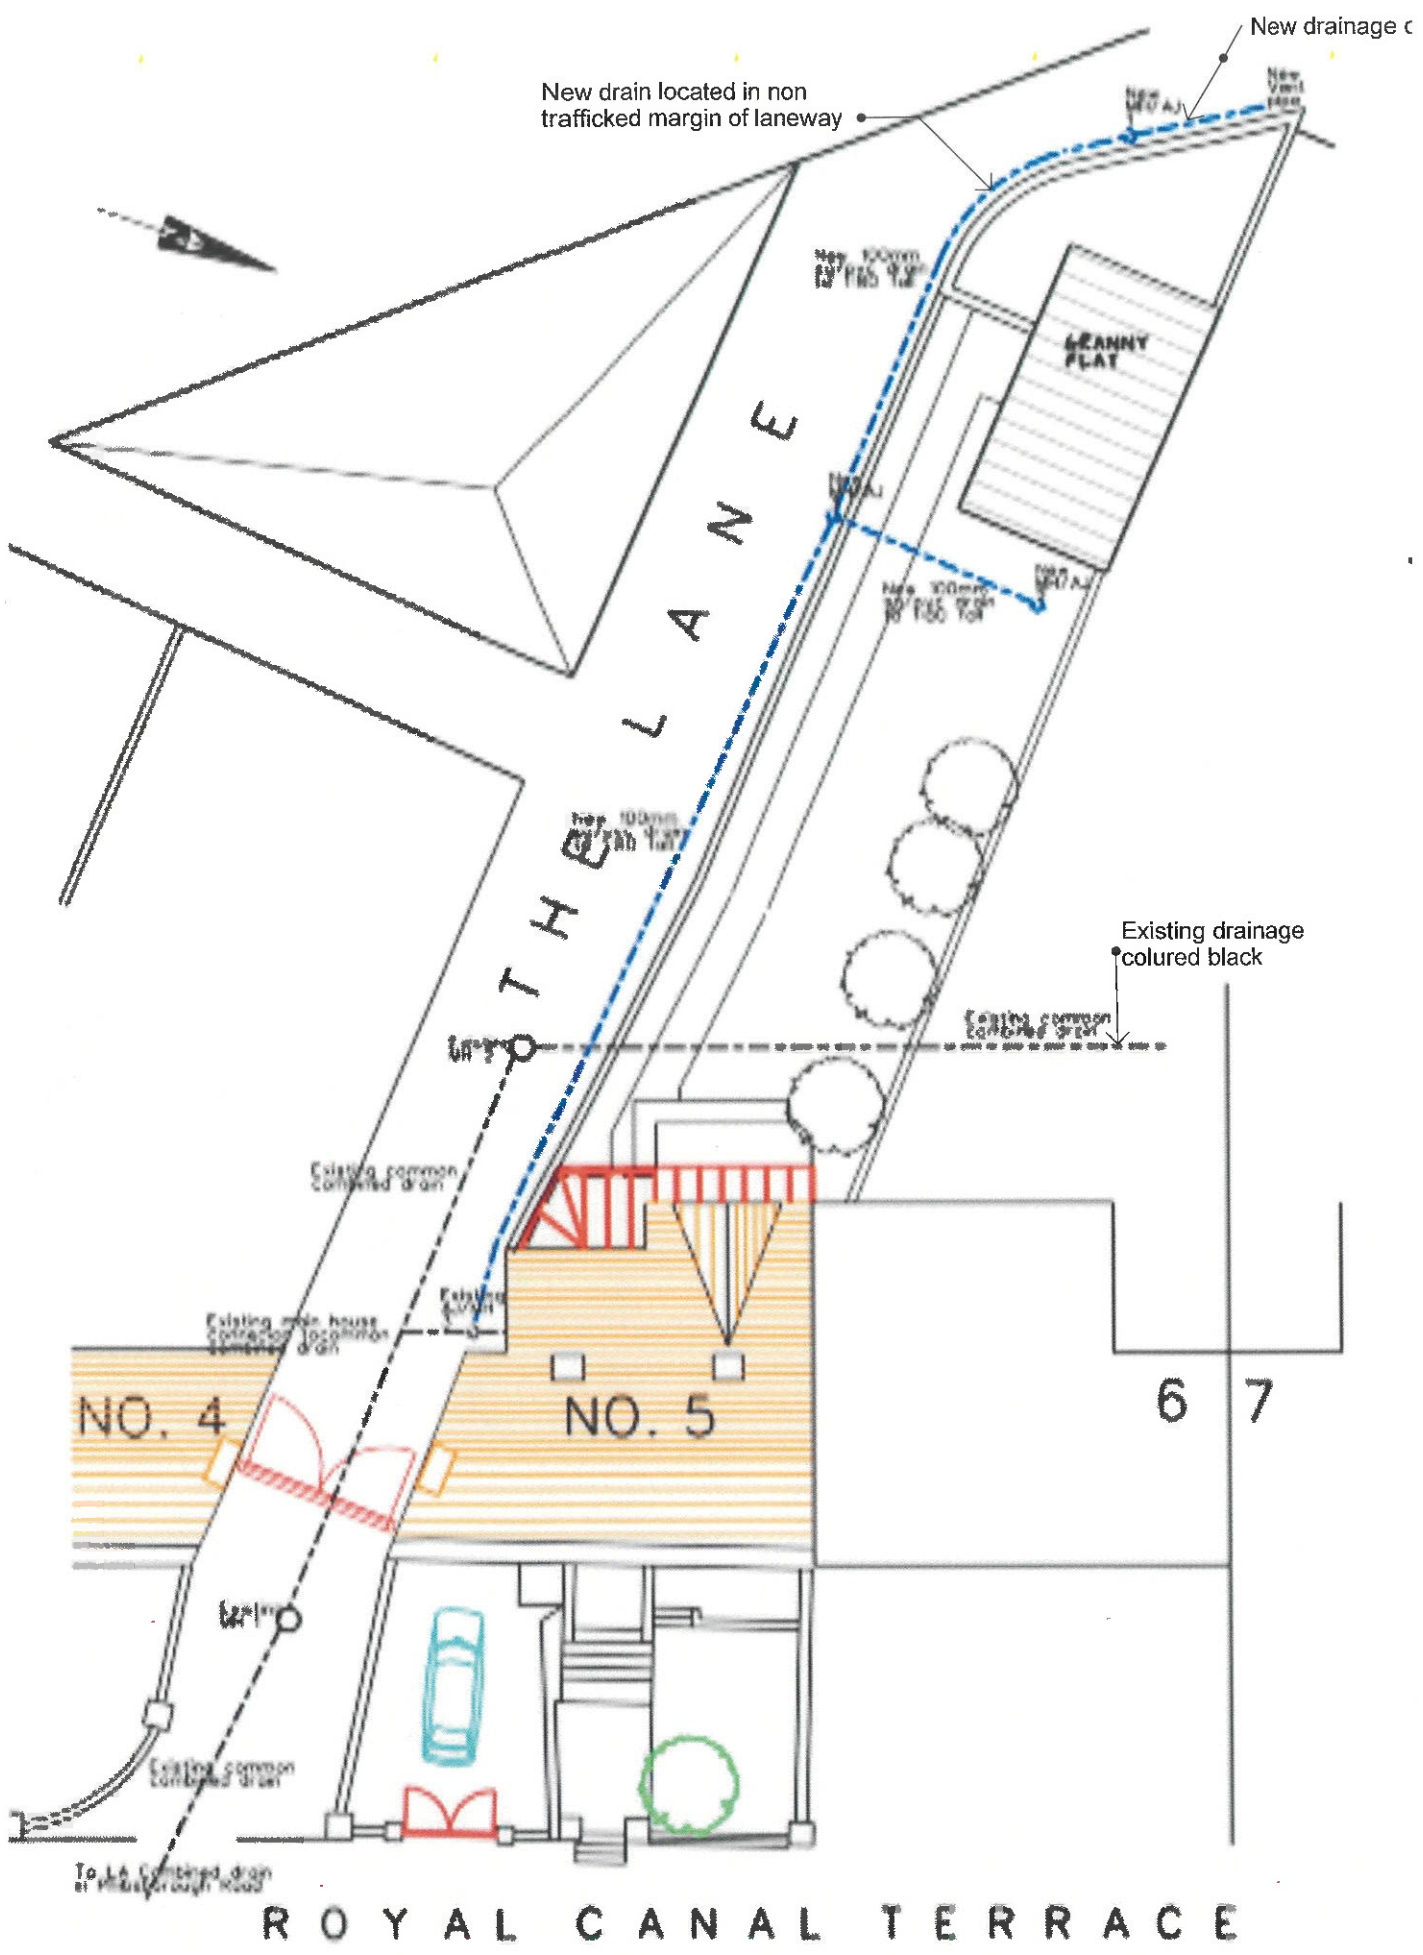


REVISED DRAINAGE LAYOUT




View 1 - Revised

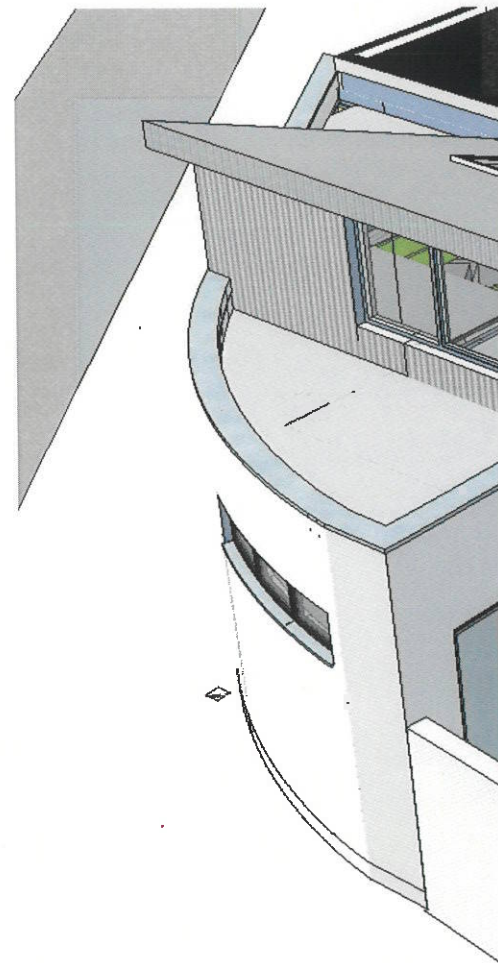

AN BORD PLEANÁLA
TIME _____ BY _____
LTA DATE **10 SEP 2018**
PL _____ FROM _____

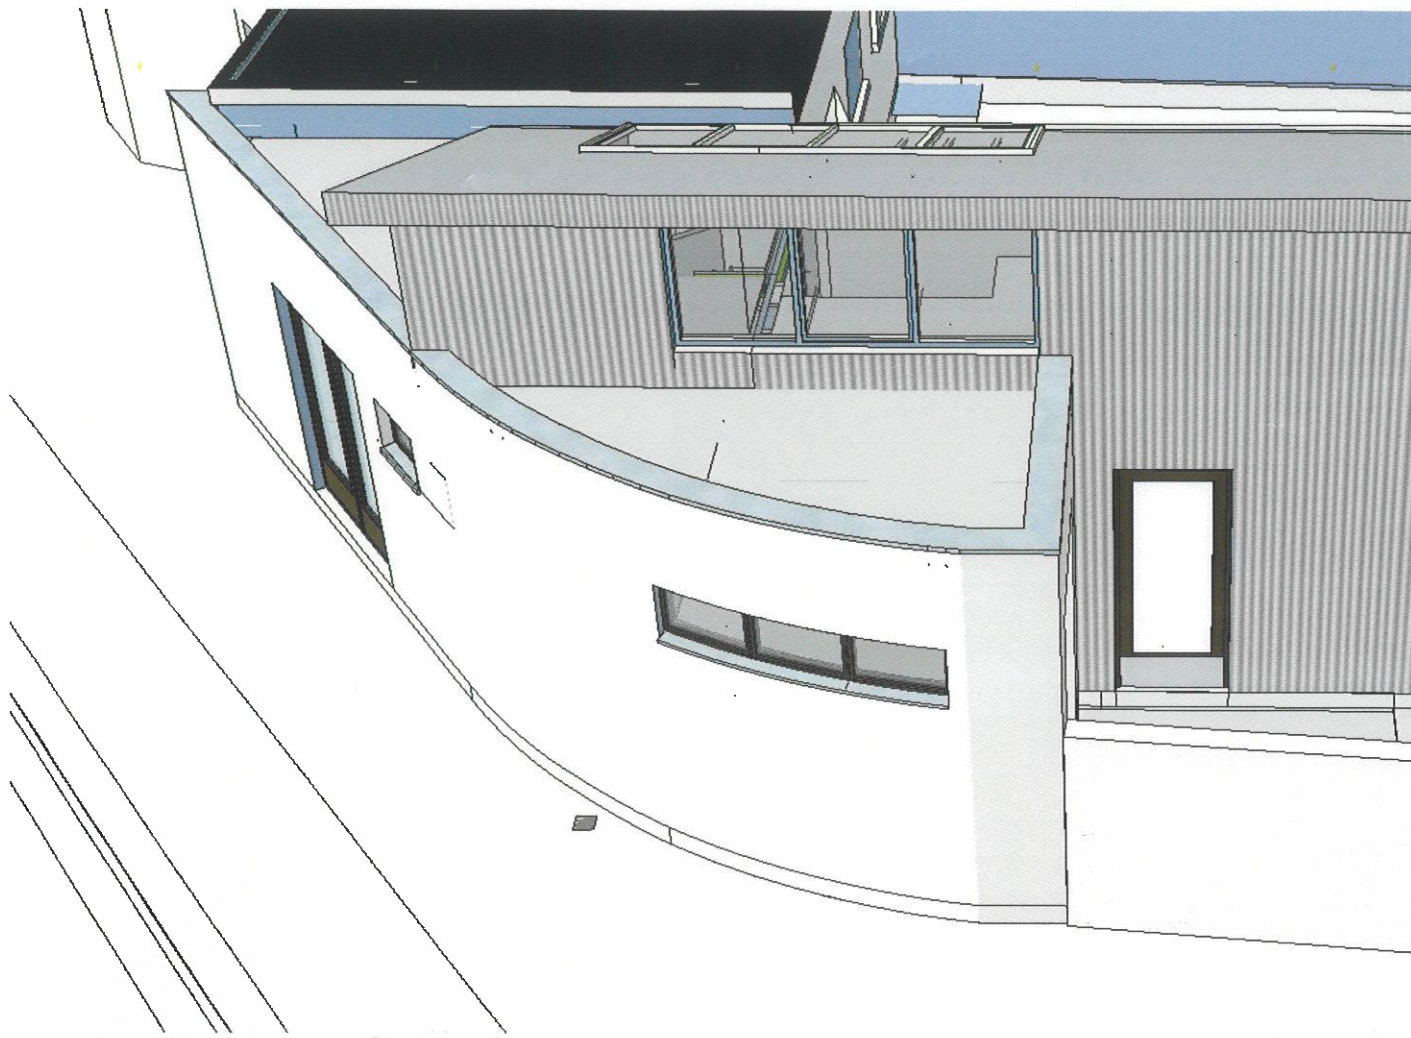

View 2

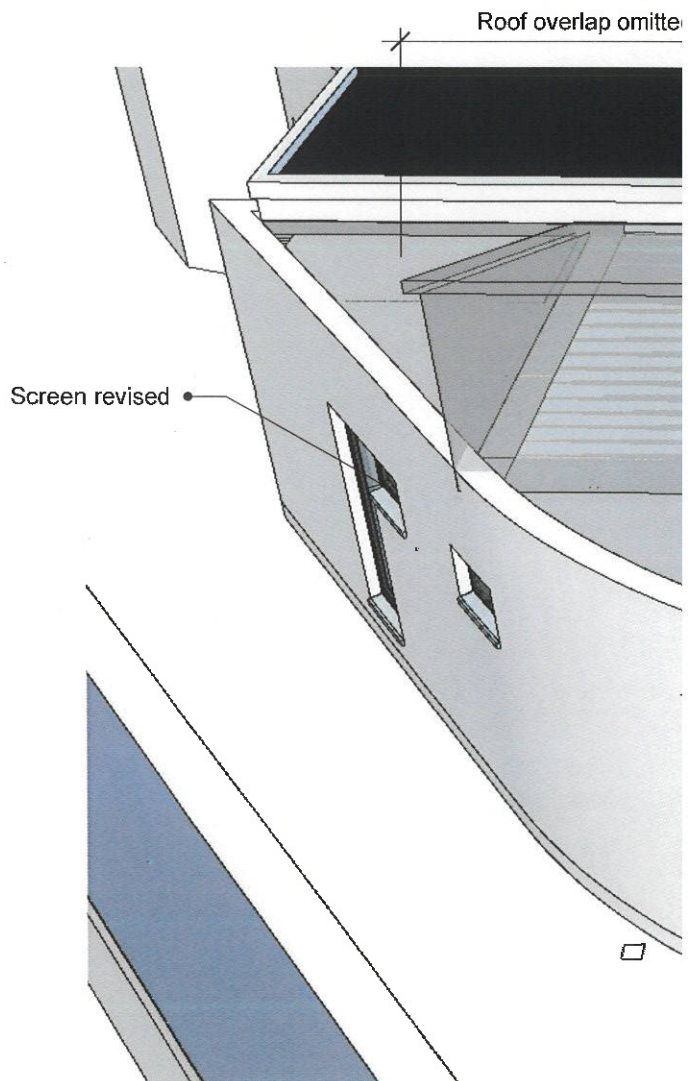

Roof overlap omitted

Screen revised

AN BORD PLEANALA
TIME _____ BY _____
LTR DATE **10 SEP 2018** FROM _____
PL _____