



Planning Pack Map

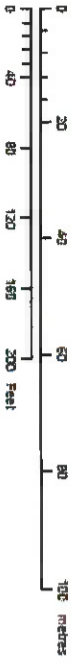

OUTPUT SCALE: 1:1,000

CAPTURE RESOLUTION:
The map objects are only accurate to the capture resolution. The output scale is not a measure of data capture scale. Further information is available at: <http://www.osi.ie> search 'Capture Resolution'

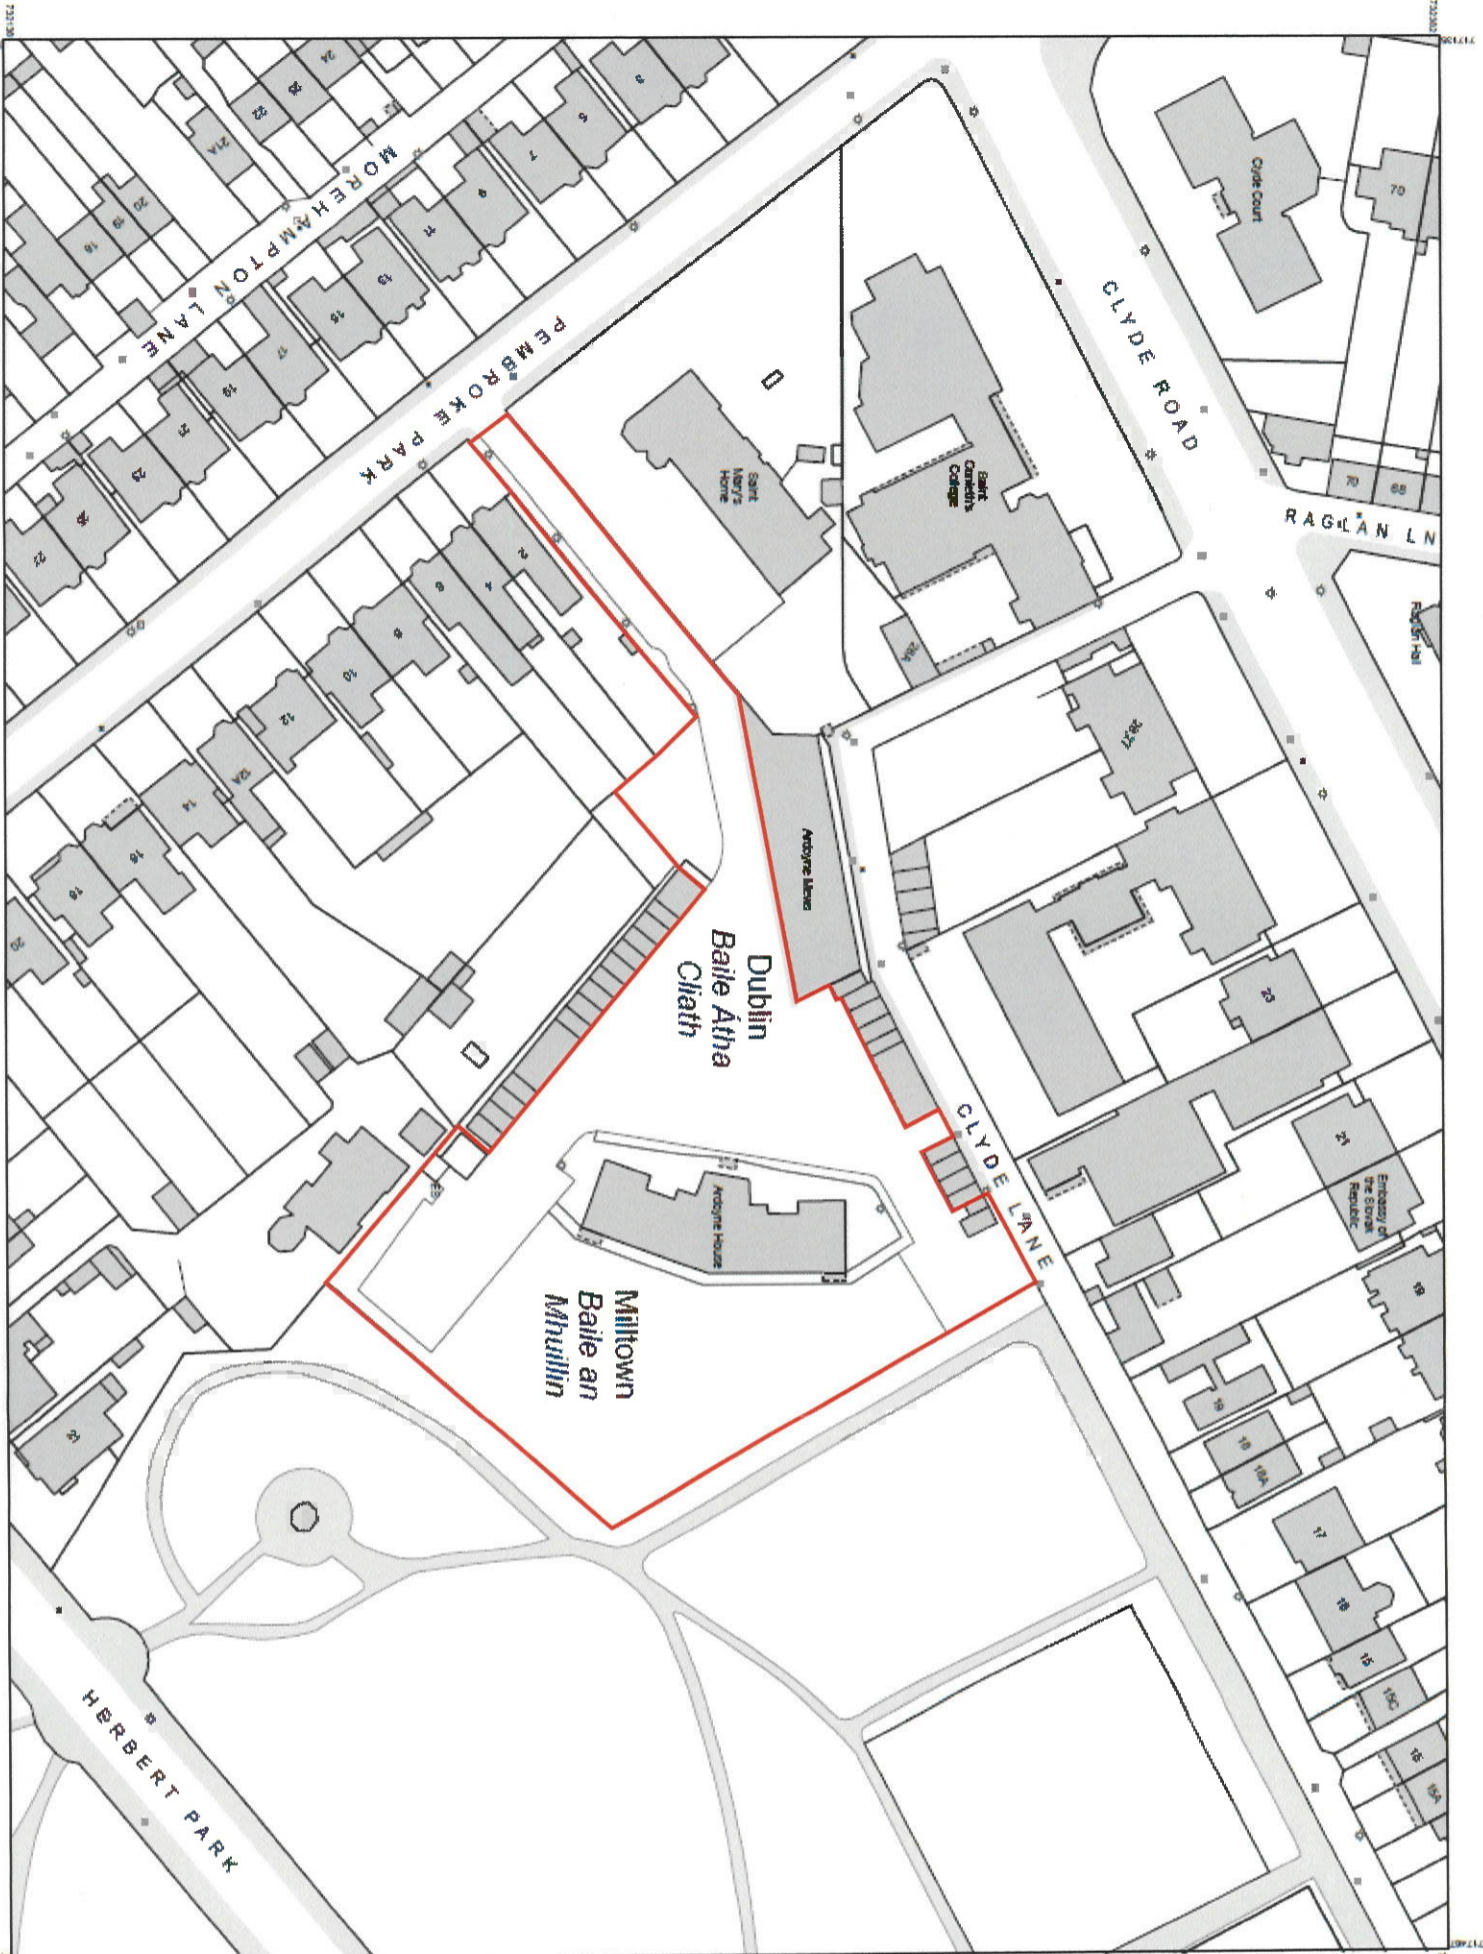

CENTRE COORDINATES:
ETM: 717361, 732259

PUBLISHED: 01/10/2019
ORDER NO.: 5008629_1

MAP SERIES: 1:1,000
MAP SHEETS: 3564-22

COMPILED AND PUBLISHED BY:
Ordnance Survey Ireland
Phoenix Park,
Dublin 8,
Ireland

Unauthorised reproduction infringes Ordnance Survey Ireland and Government of Ireland copyright.

All rights reserved. No part of this publication may be copied, reproduced or transmitted in any form or by any means without the prior written permission of the copyright owners.

The representation on this map of a road, track or footpath is not evidence of the existence of a right of way.

Ordnance Survey maps never show legal property boundaries, nor do they show ownership of physical features.

©Sunderland Ordnance Eireann, 2019
Ordnance Survey Ireland, 2019
www.osi.ie

LEGEND:
<http://www.osi.ie>
search 'Large Scale Legend'

AN BORD PLEANANA
LTR DATED 09 Dec 2019
LDG-356422 FROM
ABP-356422

— Property Boundary

Dwg No.: TPA-AH-001

Scale: NTS




Date: 10.10.19



CAR PARKING LAYOUT
1:200

- New Car Parking 406 sq.m (hatched)
- Site area 9208 sq.m (red line)

- Adequate excavation and subgrade to be excavated to form suitable bearing for the road asphalt finished surface.
- Concrete kerbs to be securely fitted into place.
- Root protection of the existing mature trees of the boundary to be assessed.
- Surface water drainage to fall to gully in the parking area discharging to 2 no. soakaways within the green area.

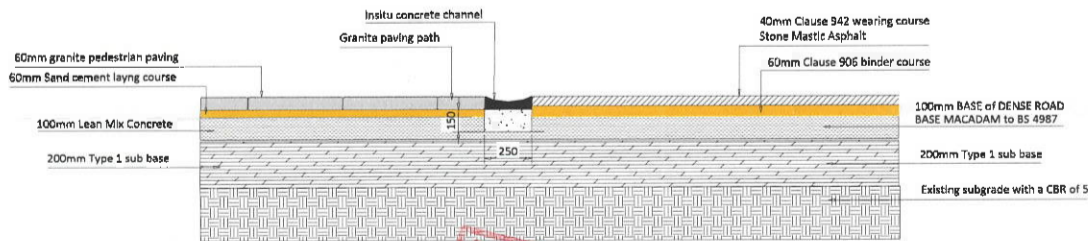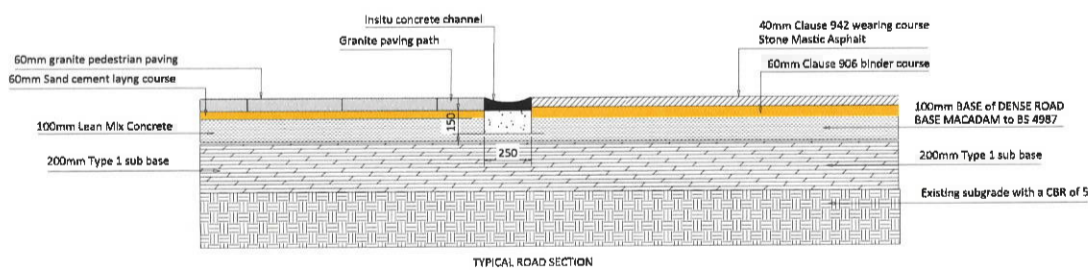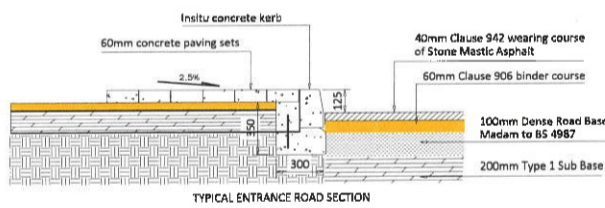

LTR DATED 09 DEC 2019
 DG- FROM
 AN BORD PLEANALA



C	Issued for planning
B	Issued for planning
A	Issued for informaion

Scale:	Date:	Drawn by:
1:50	09/2019	TON
Dwg No:	Rev:	Checked by:
626-19-01	C	

ONCE Civil & Structural Ltd.
 4 Bridgecourt Office Park
 Walkinstown Avenue
 Dublin 12
 Tel / Fax: 01-426 4883 / 01-429 7971
 email: mail@once.co

Job Title:
ARDOYNE HOUSE CAR PARKING
 Drawing Title:
 Car parking extension