



Client
Address
Town land
County
County(Map O.S.): Clare (50 10)
Drawing No 5
Scale
Signed:
Pat McMahon
Philip Farrelly & Partners Ltd.
DATE: 12/04/2019


VIEW A

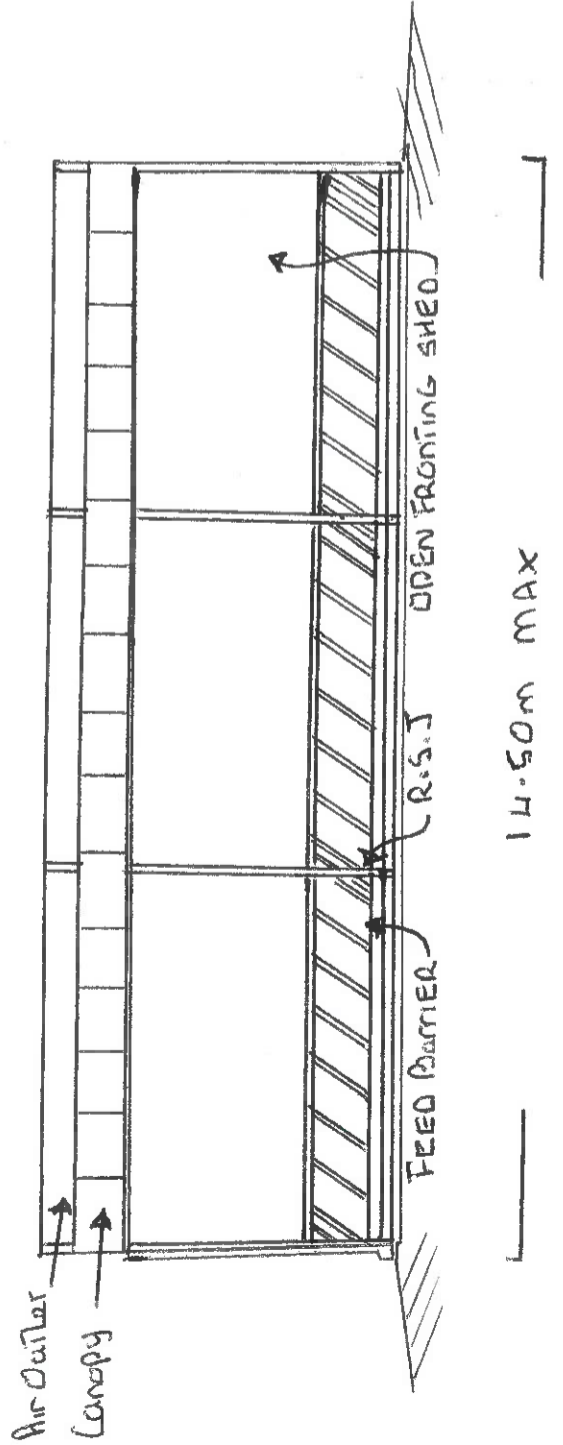

VIEW B

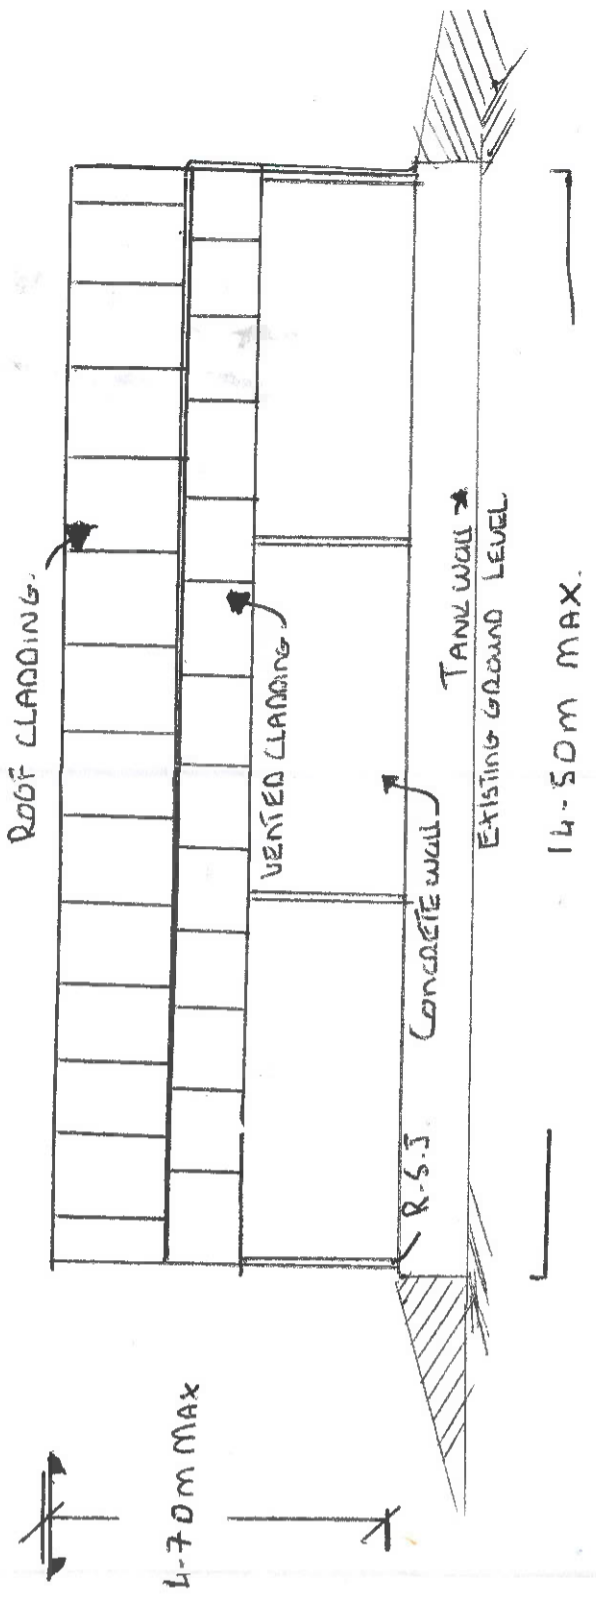

VIEW D

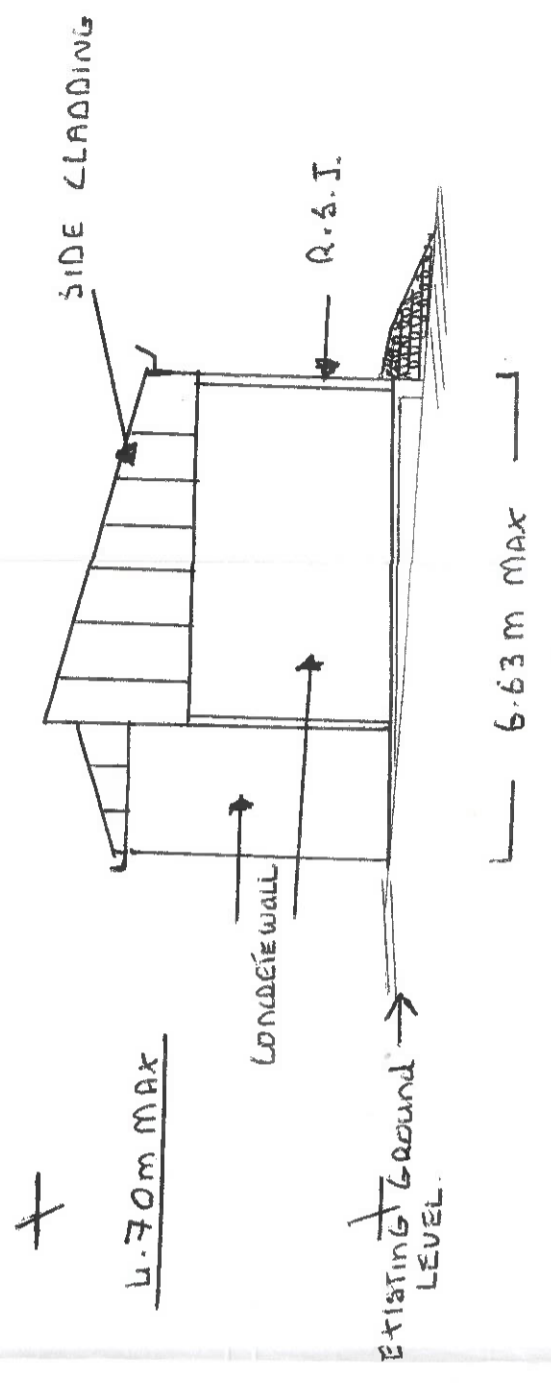

Note All Building and Materials are to conform to Department of Agriculture Specifications
Shed drawings are lay out only to show the dimensions of the shed and are not detailed technical drawings.
The applicant should consult a competent qualified engineer in relation to all relevant technical design detail
All requirements under health and Safety legislation should be adhered to during construction

APPROVED
VIEW C
18 FEB 2020
10:30
306518
P.A.

Client
Address
Town land
County
County(Map O.S.): Clare (50 10)
Drawing No 6
Scale
Signed:
Pat McMahon
Philip Farrelly & Partners Ltd.
DATE: 12/04/2019

