

A17 ALHLEN 14

http://net-jw-desktop-heritage.gowle/?id=562172 - IDS Web - Document Viewer - Windows Internet Explorer

12/14 150%

WIND PROSPECT
Wind Prospect Ireland Ltd
Headland House
1 - 3 The Green
Malahide
Co. Dublin
Tel +353 (0) 1 845 5031
Fax +353 (0) 1 845 5612
Email ireland@windprospect.com

ASHFORD WIND FARM

CLIENT

ENGINEER

REV. DATE 09/05/12 **M.B.** **D.A.** **FIRST ISSUE**

DRAWN BY **CHECKED BY** **DETAILS**

TITLE
SITE LAYOUT BLOCK PLAN
APPROACH CORNER - SOUTH EAST

SCALE 1:500 **STATUS** FOR PLANNING

PAPER SIZE A1 **DRAWN BY** M. BROWNE **CHECKED AND APPROVED** D. AIKEN

PROJECT PHASE DRAFT **DATE** 02/04/2012 **DATE** 02/04/2012

DRAWING NUMBER ASHF 0003.7.12 **REVISION** A

FILE NAME Z:\projects\wind\ashford\ashford\ashford.dwg

AN BORD PLEANÁLA

AN BORD PLEANÁLA

LTR DATED 24 FEB 2020

LDG- FROM

ABP-

30 JAN 2020

LTR DATED FROM

LDG- 306136.20


ABP-

2.06

- ENTIRE LANDHOLDING
-  EXCLUSION ZONE
-  PLANNING BOUNDARY
-  PROPOSED ACCESS TRACKS
-  WAYLEAVE
-  SUBSTATION LOCATION
-  TEMPORARY CONSTRUCTION COMPOUND
-  METEOROLOGICAL MAST LOCATION
-  TURBINE LOCATION & SWEPT BLADE AREA
-  PROPOSED HABITAT MITIGATION AREA
-  EXISTING TRACKS

AN BORD PLEANÁLA
LTR DATED _____
LDG- _____
FROM _____
24 FEB 2020
APP- _____

AN BORD PLEANÁLA
30 JAN 2020
LTR DATED _____
LDG- _____
APP- _____
[Signature]

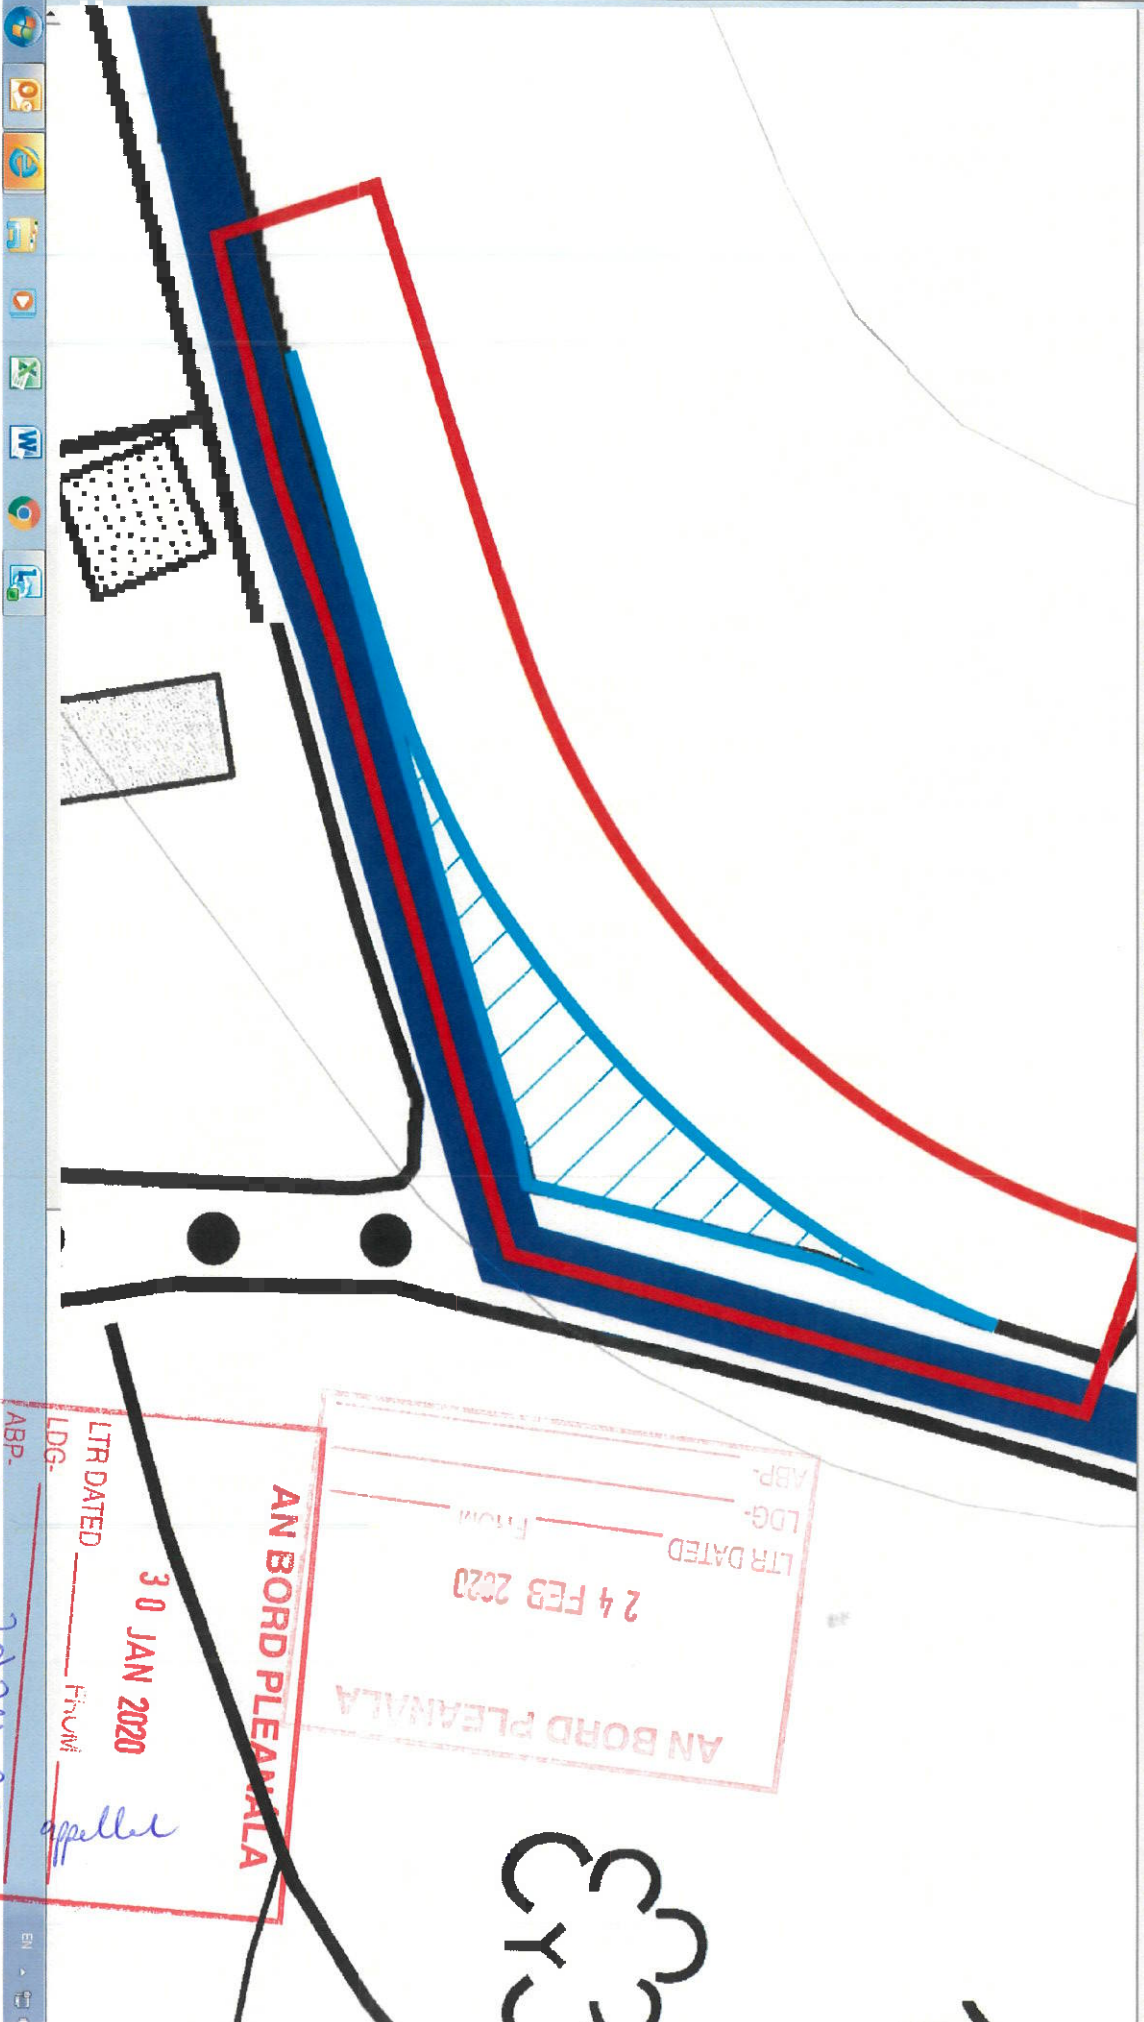

ABP- _____
LDG- _____
LTR DATED _____
From _____
24 FEB 2020
AN BORD PLEANMALA

ABP- _____
LDG- _____
LTR DATED 30 JAN 2020
From _____
appeller
2020.12

CCYC

AN BORD PLEANÁLA

30 JAN 2020
LTR DATED _____ FROM _____
LDG- _____
ASP- _____



Google Maps
google.com/maps/@52.3432051,-9.0281935,321m/data=!3m1!1e3

LTR DATED _____ FROM _____
LDG- _____

24 FEB 2020

ATTACHMENT
(PART 4 OF 4)

AN BORD PLEANAIA

8 0 JAN 2020

LETTER DATED FROM

LOG

APR

