


AN BORD PLEANÁLA

LTR DATED 26 MAY 2020

LDG- _____ FROM _____

ABP- _____ FROM _____

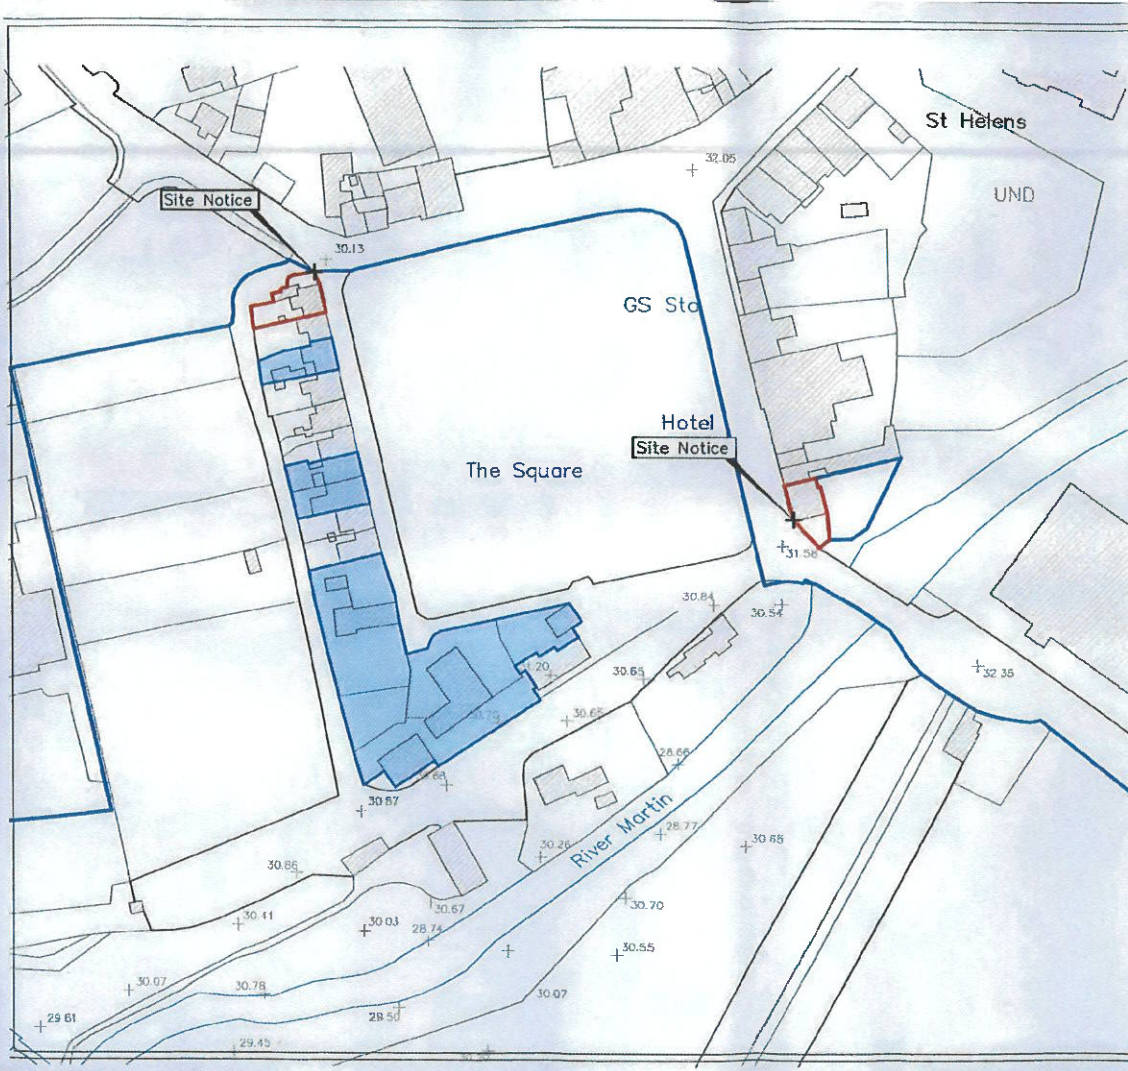

- Legend
- Site Boundary
 - Adjoining Lands in Applicant's ownership
 - Lands excluded from Applicant's ownership



Comhairle Cathrach Chorcaí
Cork City Council

19 DEC 2019

Strategic Economic
Development Directorate

Title: **Murals, The Square, Blarney, Cork**
Site Location Map II

Client: **Blarney Castle Estate Partnership**

Project: **Murals at No.10 The Square & the Old School House, The Square, Blarney, Cork**

Scale: 1 : 1000	Date: 18/12/2019
O.S. map: 6336	Drawn No: 540-01-05
Ordinance Survey Licence No.: EN0006419	Version: 3.1
	Drawn: J.P.
	Checked: J.C.

