

1:100550
1:1100 Meters



O'Callaghan Moran & Associates,
Unit 15 Melbourn Business Park,
Model Farm Road, Cork.
Tel. (021) 4345366
email: info@ocallaghnamoran.com

This drawing is the property of O'Callaghan Moran & Associates and shall not be used, produced or disclosed to anyone without the prior written permission of O'Callaghan Moran & Associates and shall be returned upon request.

CLIENT		Forge Hill Recycling Unlimited Company	
TITLE		Site Location	
OS Licence No.		AR 0038720	
Details:		Site Location	
OS Sheet No.		1606, 1806	
Prepared by:		Austin Hynes	
Unit 15 Melbourn Business Park		Model farm Road	
Cork		Date: 31/07/2020	
Drawing No:		20-231-0201	
Scale		1:50000	

LTR DATED
08 SEP 2020
FROM




Environmental Management for Business

O'Callaghan Moran & Associates,
 Unit 15 Melbourne Business Park,
 Model Farm Road, Cork.
 Tel: (021) 4345366
 email: info@ocallaghannoran.com

This drawing is the property of O'Callaghan Moran & Associates and shall not be used, produced or disclosed to anyone without the prior written permission at O'Callaghan Moran & Associates and shall be returned upon request.

CLIENT	Forge Hill Recycling Unlimited Company		OS Licence No. AR 0038720	Details: — Site Area	Prepared by: Austin Hynes Unit 15 Melbourne Business Park Model farm Road Cork	Drawing No. 20-231-0202
	TITLE	Site Location				

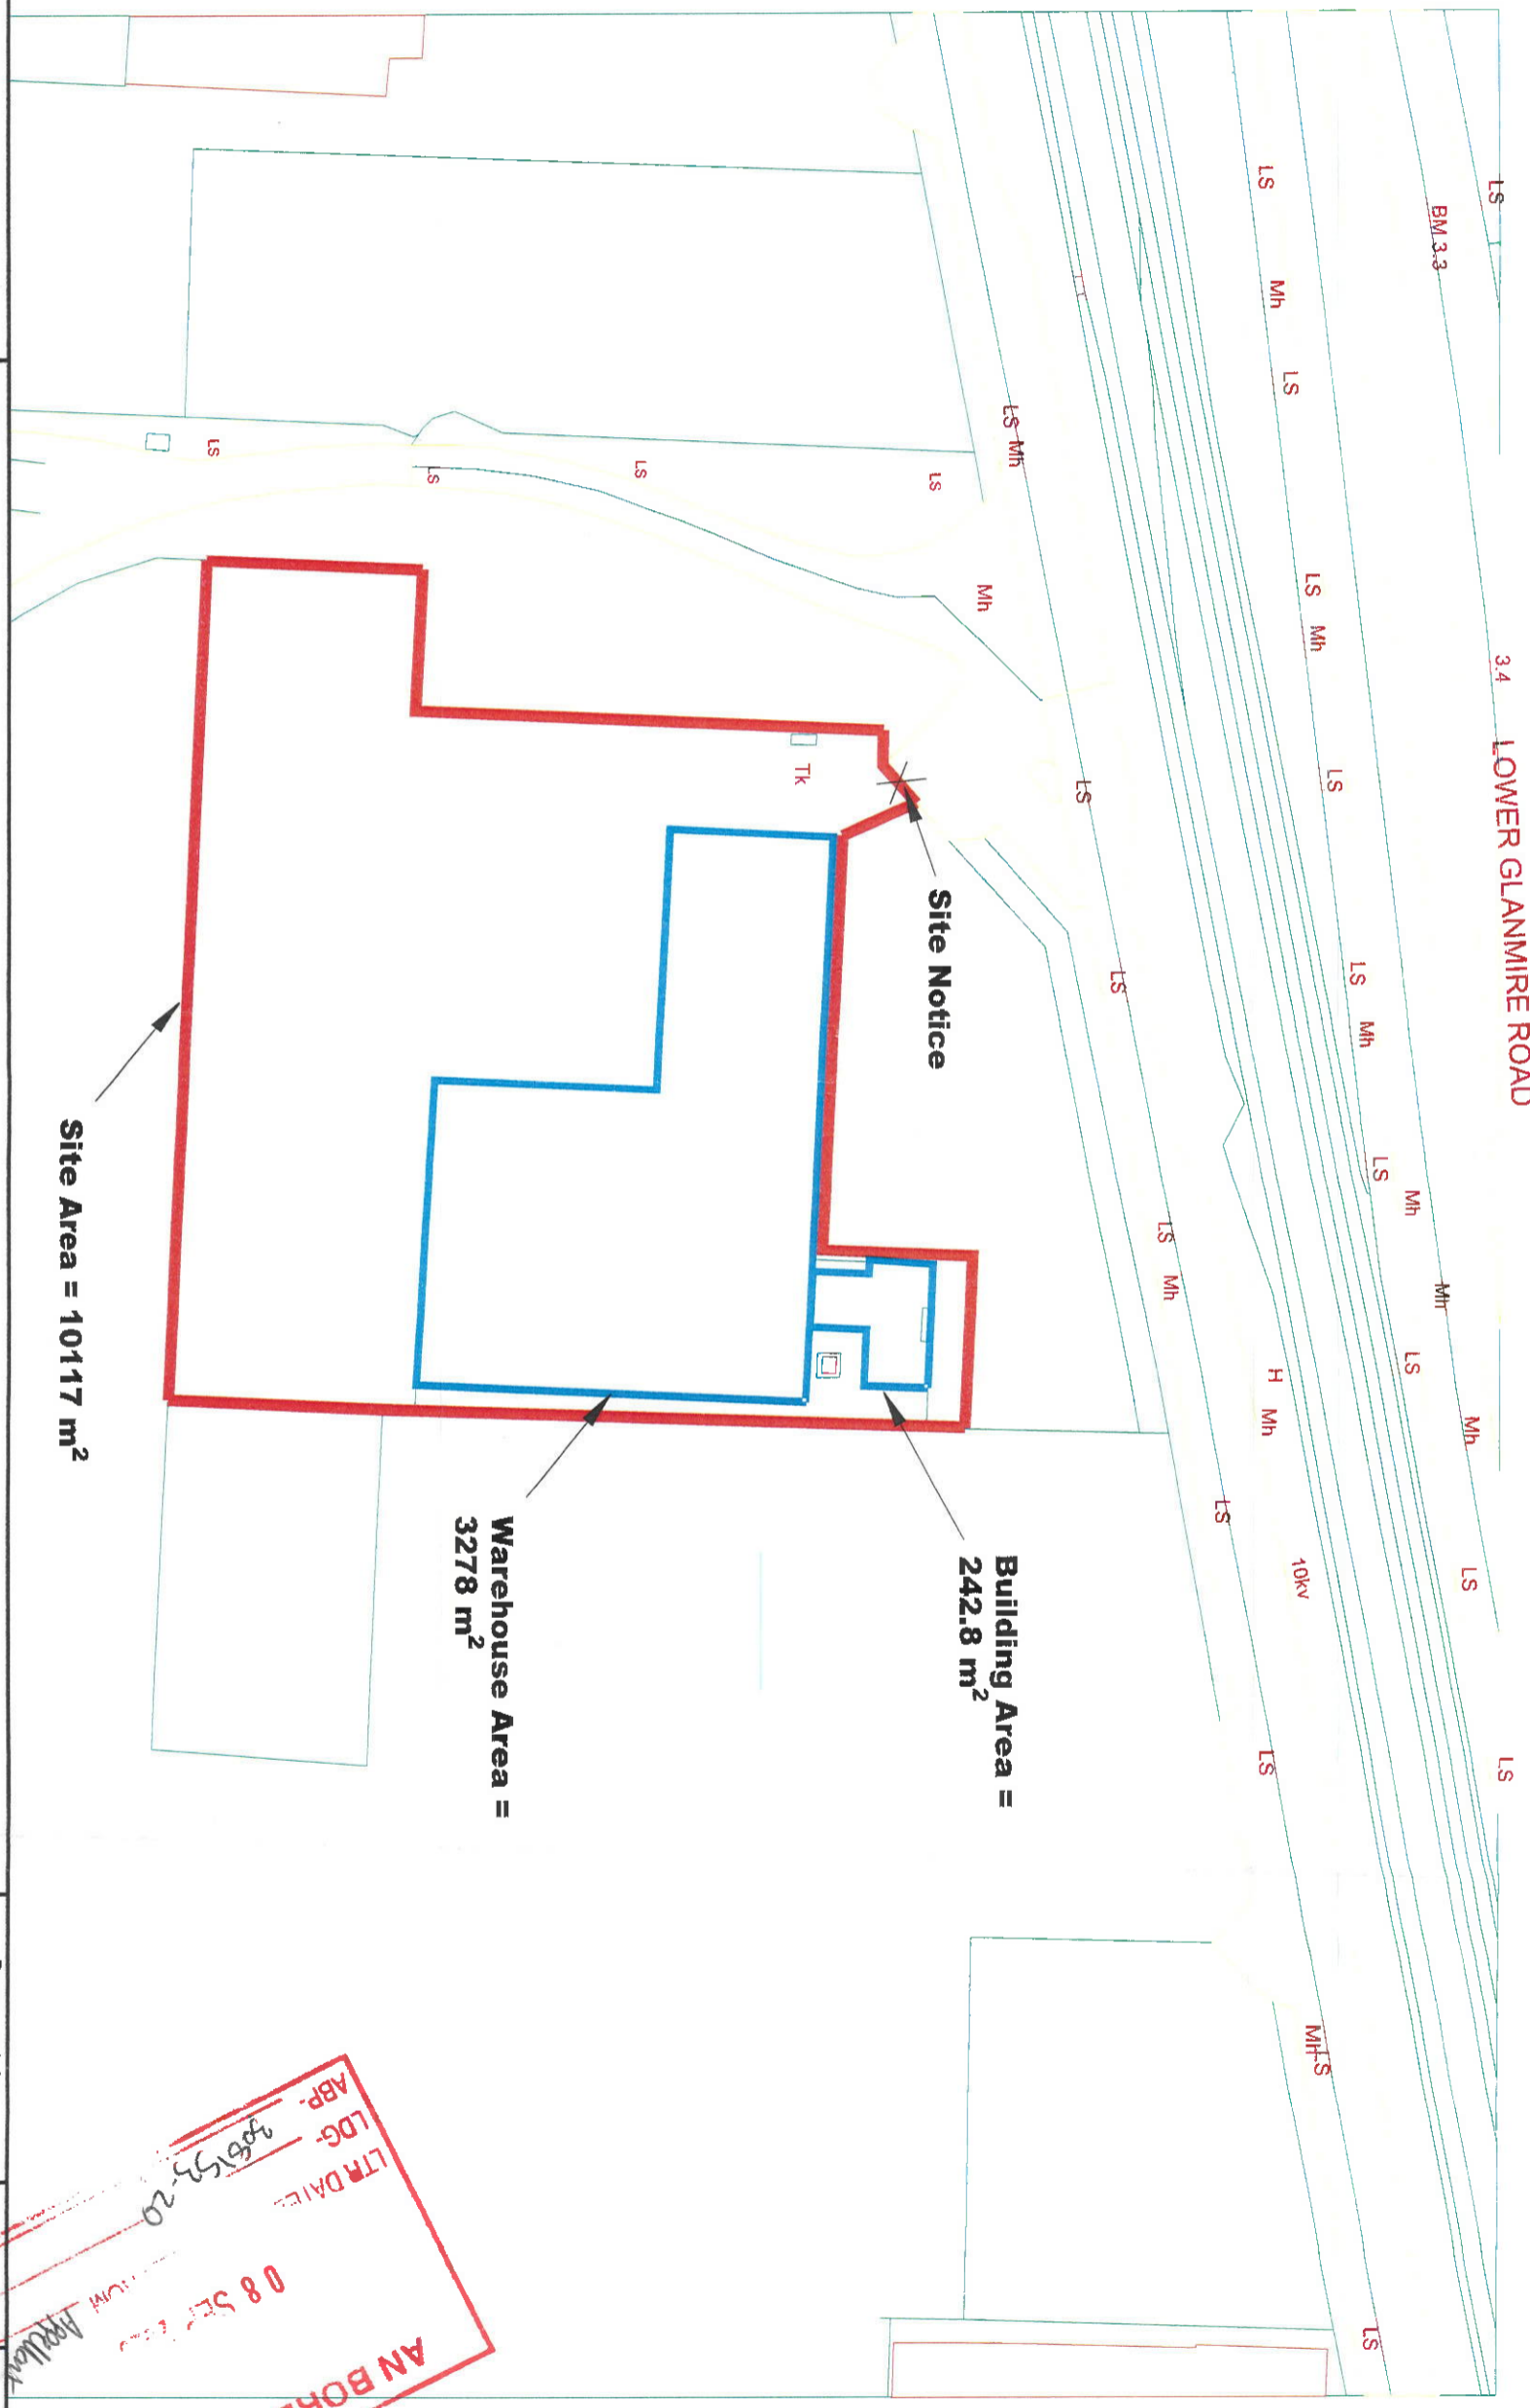

3.4 LOWER GLANMIRE ROAD

BM.3.3

Site Notice

TK

Site Area = 10117 m²

Warehouse Area = 3278 m²

Building Area = 242.8 m²



O' Callaghan Moran & Associates.
Unit 15 Melbourn Business Park
Model Farm Road, Cork, Ireland.
Tel: (021) 4345366
email: info@collaghamoran.com

This drawing is the property of O'Callaghan Moran & Associates and shall not be used, reproduced or disclosed to anyone without the prior written permission of O'Callaghan Moran & Associates and shall be returned upon request.

CLIENT

Forge Hill Recycling Unlimited Company

TITLE

Site Layout

Prepared by

Austin Hyres
O'Callaghan Moran and Associates
Unit 15 Melbourn Business Park
Model Farm Road
Cork

Date

31/07/2020

OS No.

V-50115340-1, 1m9
OS Licence No.:
AR 0036720

Drawing No.

20-231-0203

SCALE

1:1000

REV.

A

AN BORD PLEANALA
 08 SEP 2020
 LTR DATE: 30/08/20
 LDG: 306153-20
 ABP:

