


**LANNING SUBMISSION**

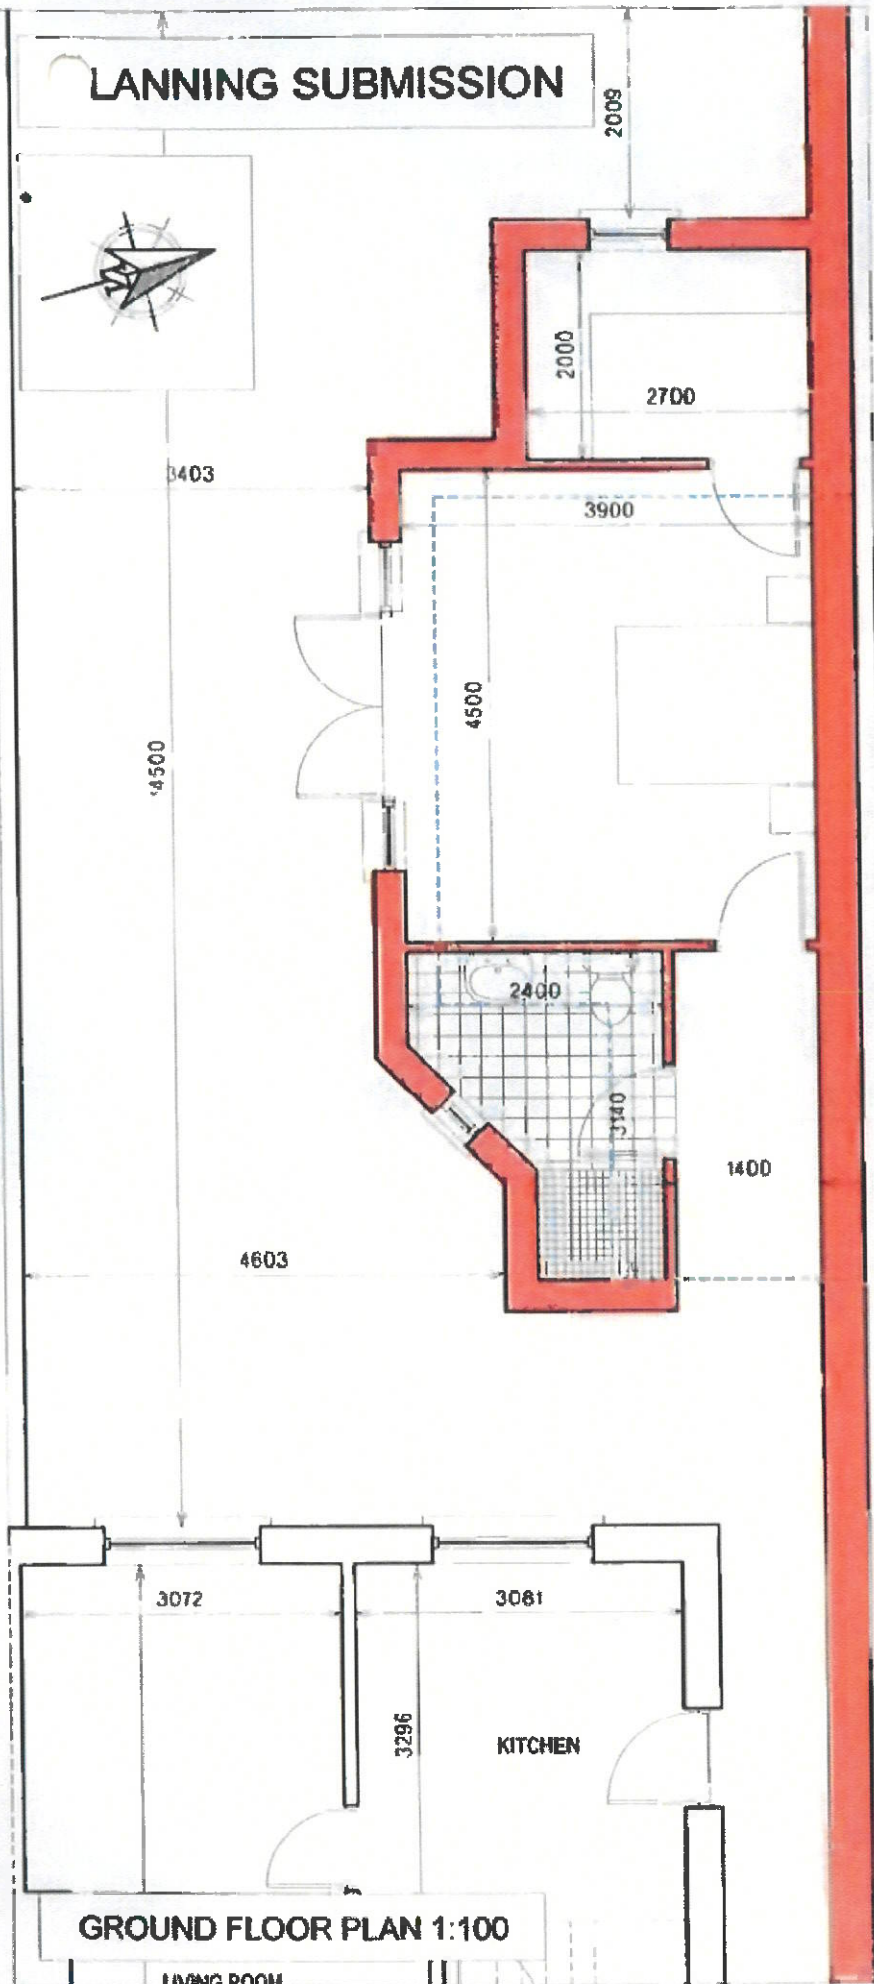

**GROUND FLOOR PLAN 1:100**


LIVING ROOM

KITCHEN

**PROPOSED GROUND FLOOR ARCHITECTURE**



**BACK ELEVATION**

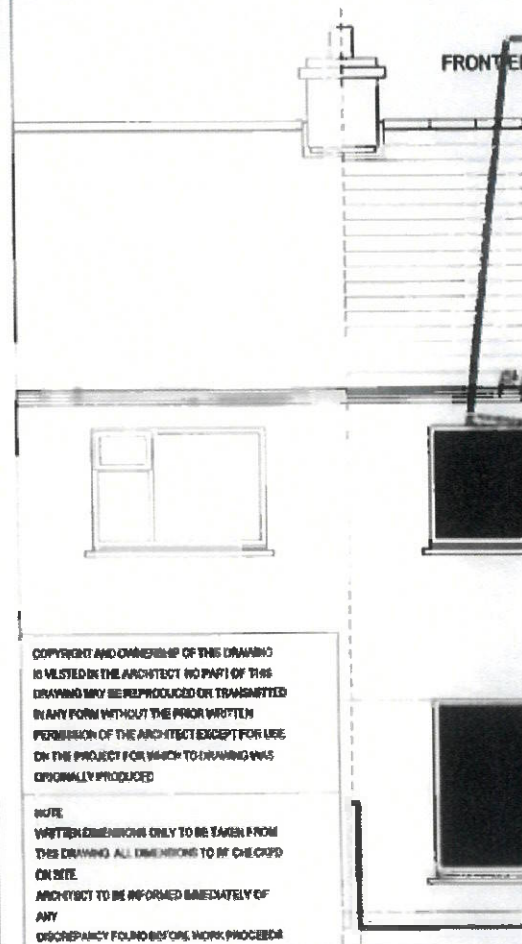

COPYRIGHT AND OWNERSHIP OF THIS DRAWING IS VESTED IN THE ARCHITECT. NO PART OF THIS DRAWING MAY BE REPRODUCED OR TRANSMITTED IN ANY FORM WITHOUT THE PRIOR WRITTEN PERMISSION OF THE ARCHITECT EXCEPT FOR USE ON THE PROJECT FOR WHICH THIS DRAWING WAS ORIGINALLY PRODUCED.

**NOTE**  
 ALL DIMENSIONS ARE TO BE TAKEN FROM THIS DRAWING. ALL DIMENSIONS TO BE CHECKED ON SITE.  
 ARCHITECT TO BE INFORMED IMMEDIATELY OF ANY DISCREPANCY FOUND BEFORE WORK PROCEEDS.

