
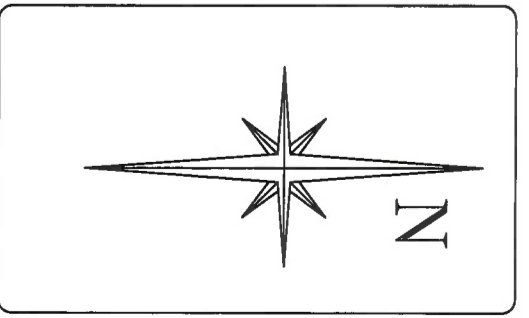


Block Batching Plant

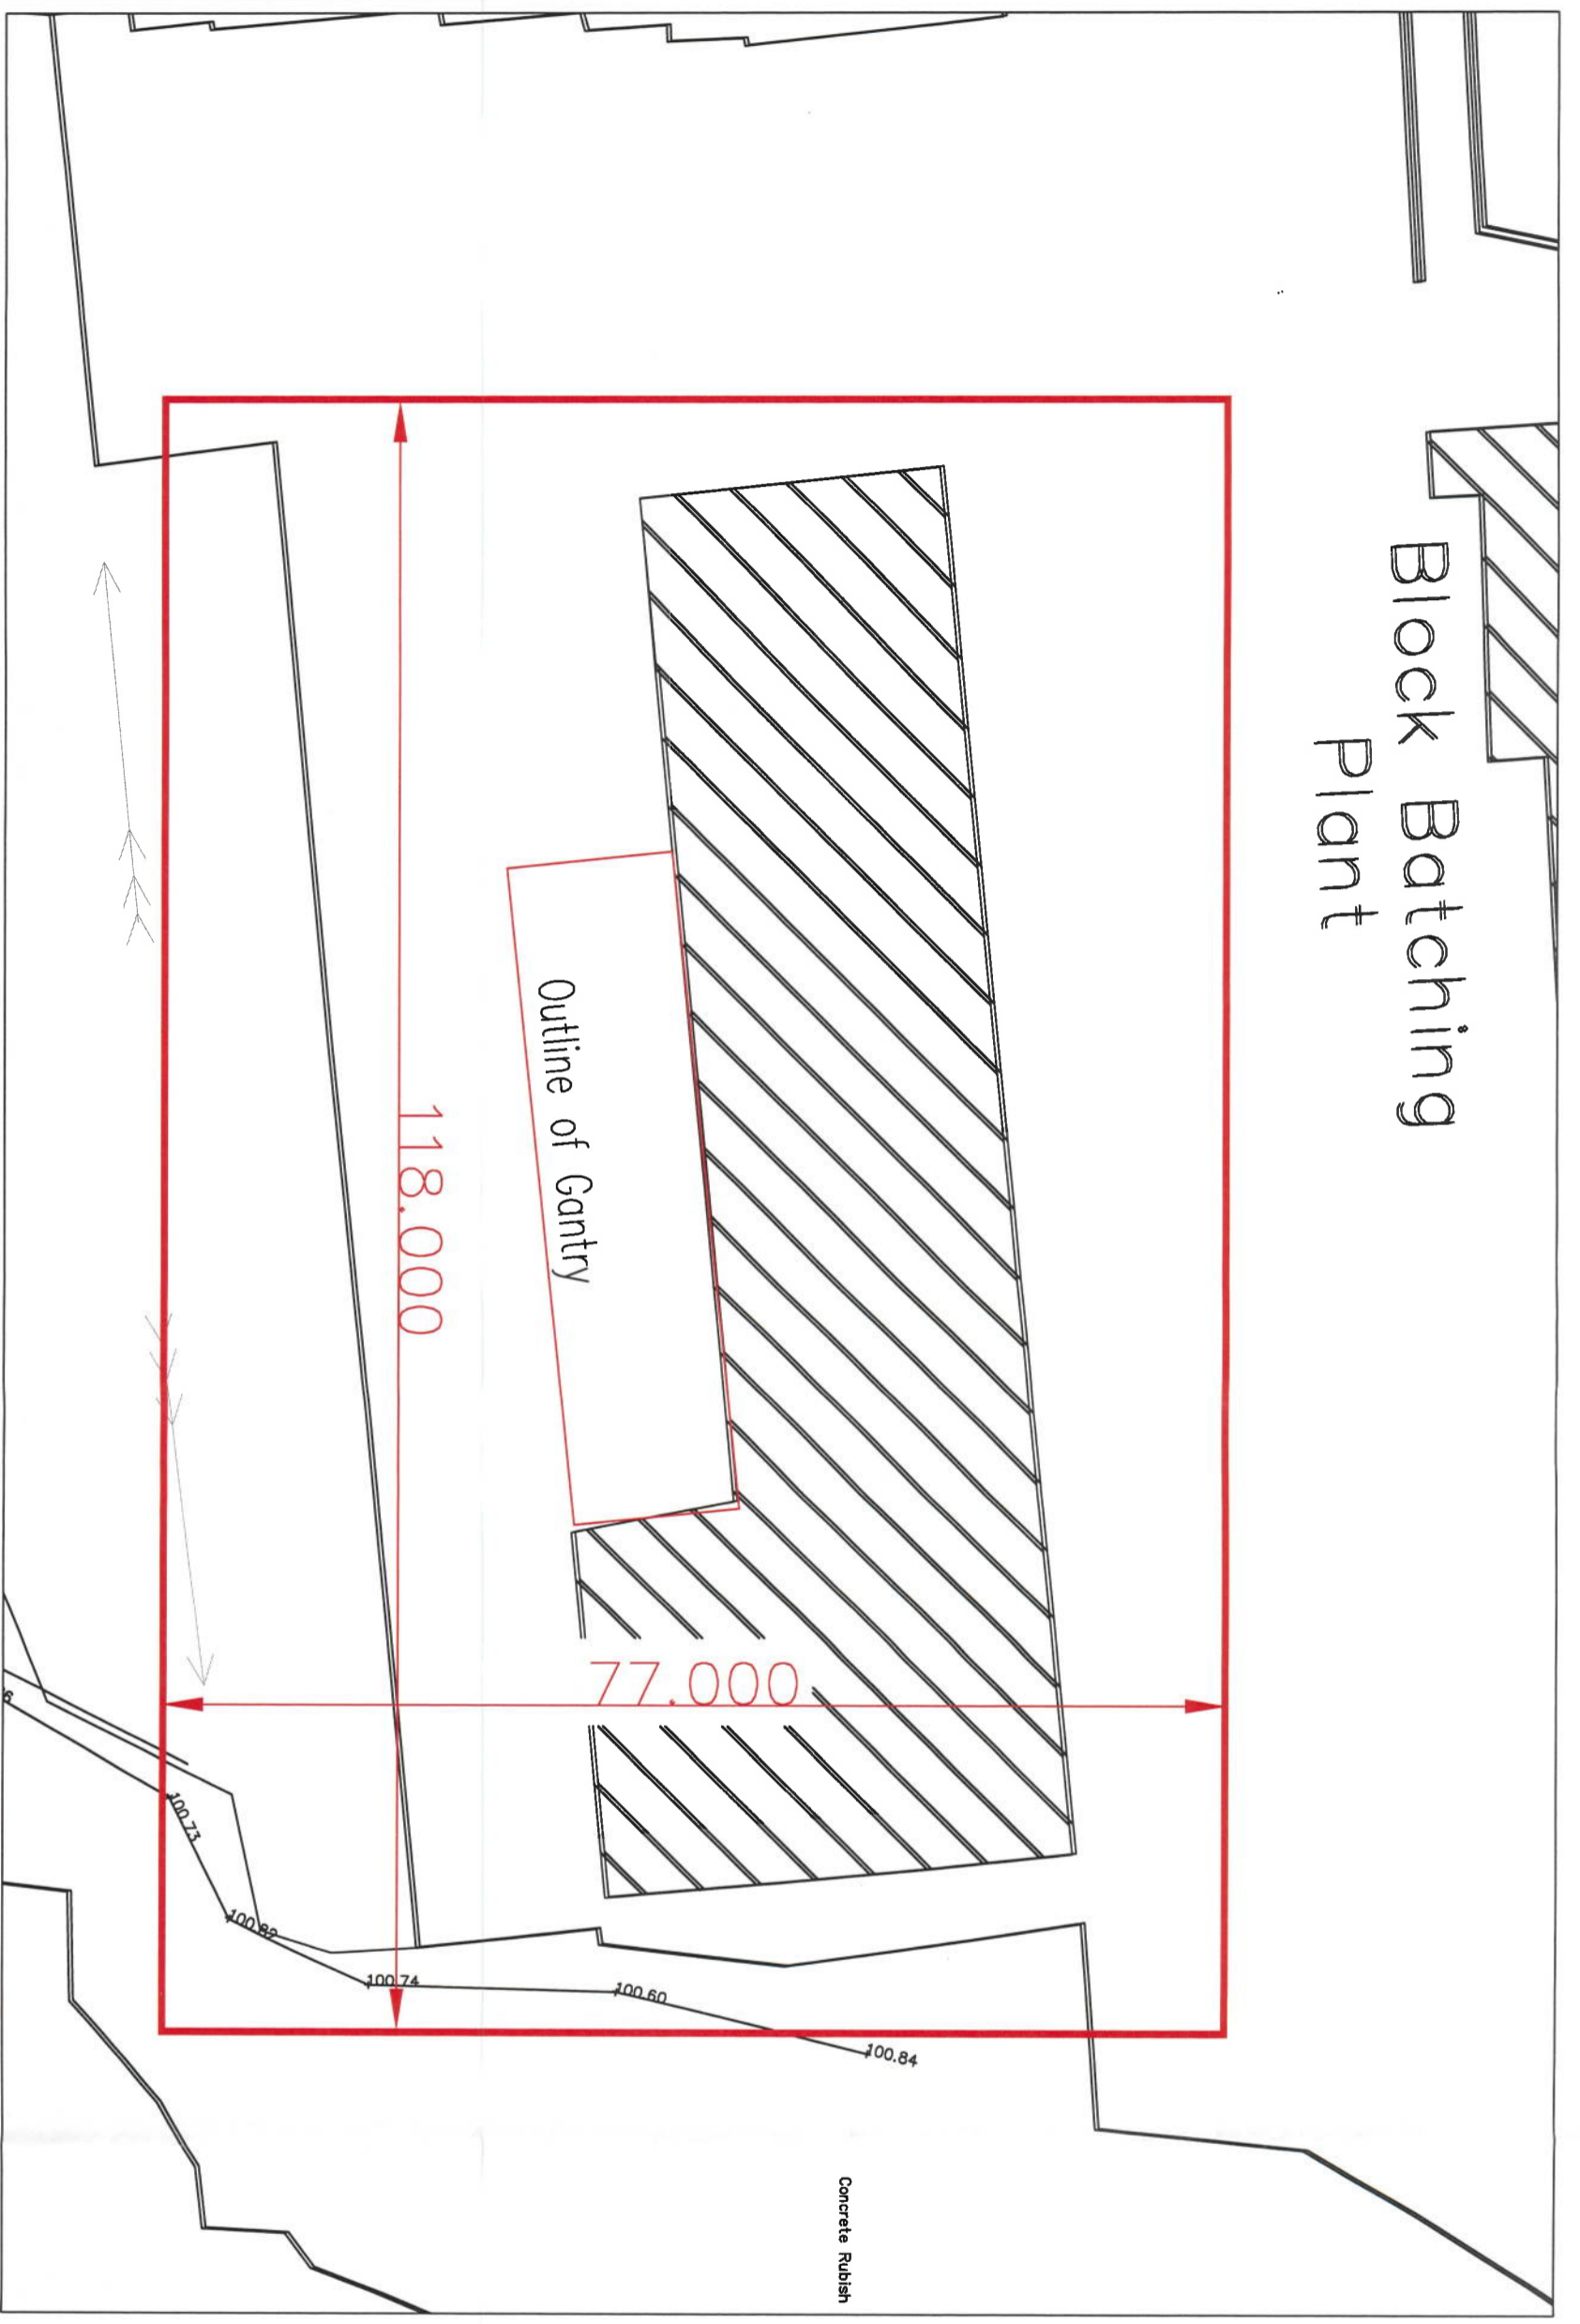

AN BORD PLEANÁLA

13 APR 2021

LTR DATED _____ FROM REFERRAL

LDG- _____

ABP- 309964-21

— SITE OUTLINE - 0.91 Hd

AOCCA
ENGINEERING CONSULTANTS

Portlaoise Office
Lismard House,
Timahoe Road,
Portlaoise,
Co. Laois.
T: +353 (0)57 8663244

Dublin Office
Unit E6,
Centrepont Business Park,
Oak Drive,
Dublin 12.
T: +353 (0)1 4243035

Web: www.aocca.ie
Email: info@aocca.ie

Client:	Booth Precast Ltd
Address:	Ballymullen, Abbeyleix, Co Laois.
Title:	Site Layout Site 03

Scale:	1:500	Issue Type:	Planning
Drawn By:	D. Morrissey	Revision No.:	0
Checked By:		Sheet Size:	A3
Date:	07.12.2020	Arred:	
DWG No.:	20-056-P-01-04	Issued By:	Portlaoise

Rev.No.	Revision/Issue	Initials

DO NOT SCALE FROM THIS DRAWING. USE FIGURED DIMENSIONS IN ALL CASES. VERIFY ANY DISCREPANCIES TO THE ENGINEERS IMMEDIATELY. THIS DRAWING IS TO BE READ IN CONJUNCTION WITH THE ENGINEERS SPECIFICATION. THIS DRAWING IS COPYRIGHT AND MAY ONLY BE REPRODUCED WITH THE ENGINEERS PERMISSION.

