

Gneevies Windfarm to Ballynahulla 220kV Substation Grid Connection Link  
Construction Complete

Ballynahulla 220kV Substation

Permitted 38kV Line  
Kerry Co Co 04/10

County Kerry

County Cork

Grid Connection Link at Kerry/Cork Counties Border to Gneevies Windfarm 38kV Substation

Gneevies Windfarm and 38kV Substation (County Cork)

Cork Co Co 99/616 - ABP PLO4.11121  
Cork Co Co 03/658  
Cork Co Co 04/1355  
Cork Co Co 04/0188  
Cork Co Co 08/566 (EOD of 99/616 and 03/658)  
Cork Co Co 13/4566 (EOD 99/616 and 03/658)  
13/5717 - 10 Year Permission Development Above

	Gneevies Windfarm Grid Connection
	Permitted 38kV Line Kerry Co Co 04/10
	Kerry County / Cork County



Client:	Patrick Cremins
Drawing No.:	S5-005
Drawing Name:	Locations and Works
Project No.:	PR-21-1048
Date:	March 2021
Scale:	NTS
Source:	Ordnance Survey Ireland
Map:	Discovery Series
Prepared By:	W.V.
Ordnance Survey Ireland Licence No.:	AR 01142721


the planning partnership

The Bank Building  
52 Oliver Plunkett Street, Mullingar,  
Co. Westmeath, N91 FAA6  
Tel +353 044 931 0210  
info@theplanningpartnership.ie  
www.theplanningpartnership.ie







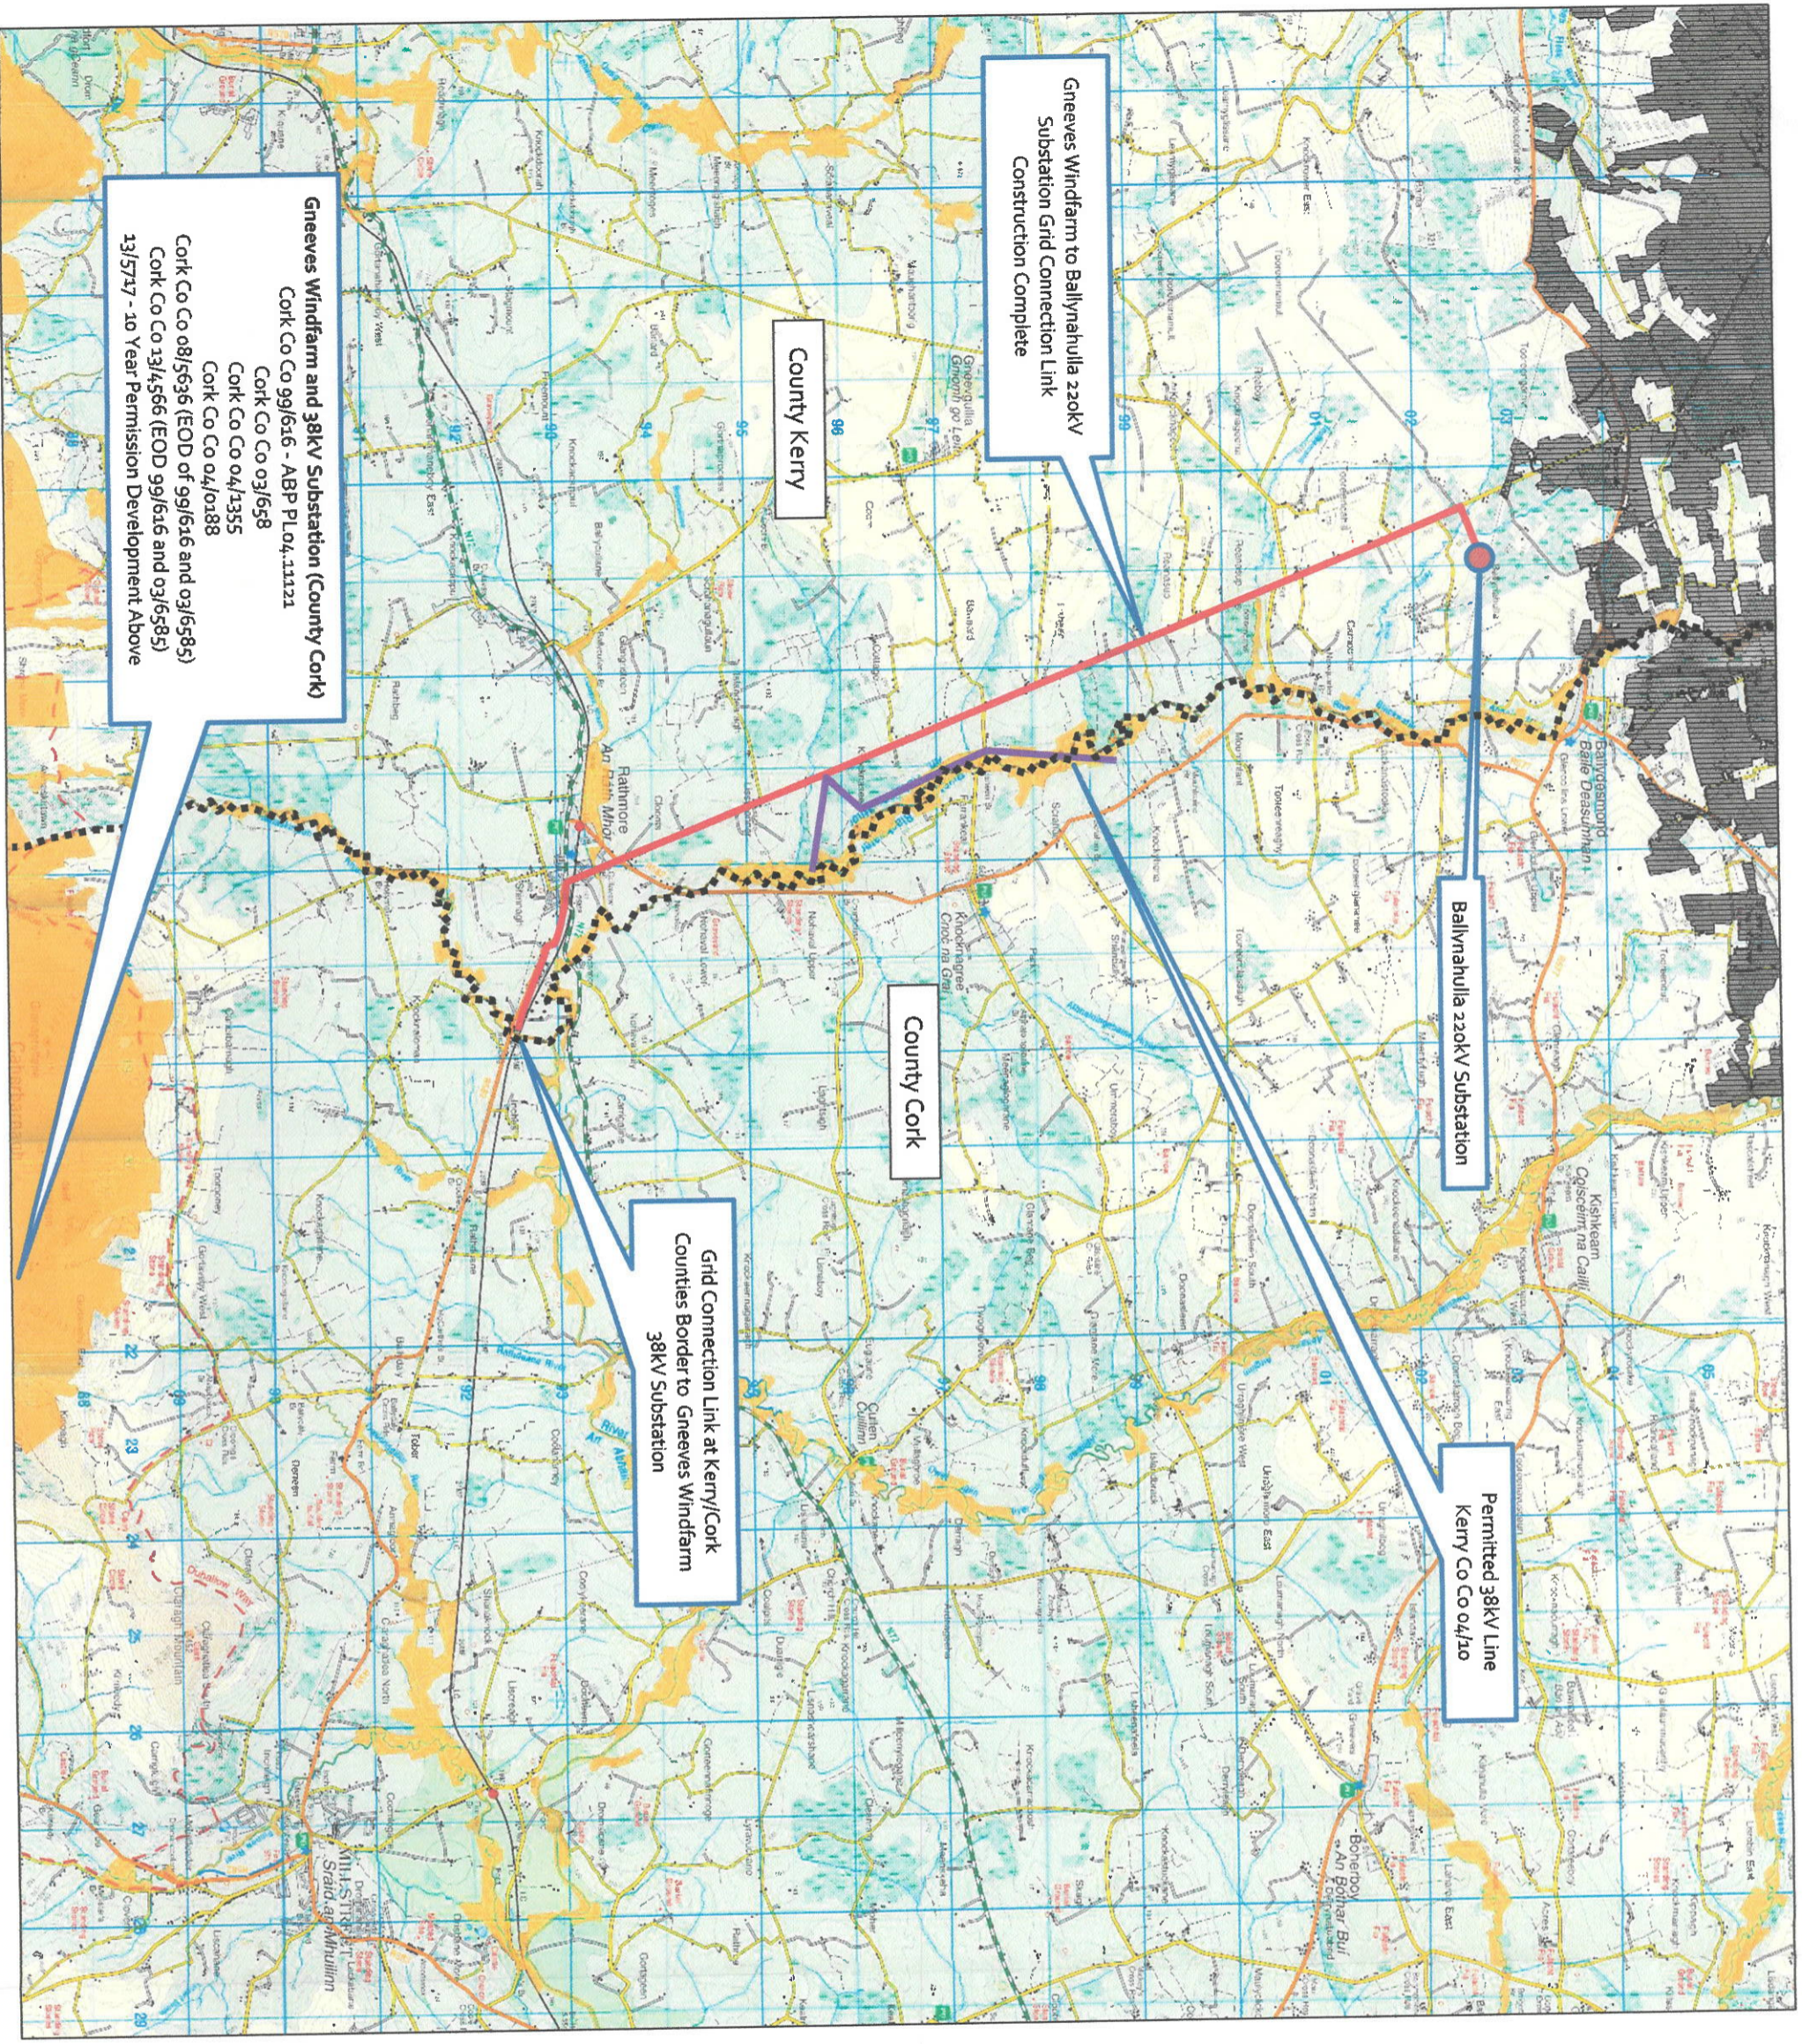

Gneevies Windfarm to Ballynahulla 220kV Substation Grid Connection Link  
Construction Complete

County Kerry

County Cork

Ballynahulla 220kV Substation

Permitted 38kV Line  
Kerry Co Co 04/10

Grid Connection Link at Kerry/Cork  
Counties Border to Gneevies Windfarm  
38kV Substation

Gneevies Windfarm and 38kV Substation (County Cork)  
Cork Co Co 04/1335  
Cork Co Co 04/1335  
Cork Co Co 04/1335  
Cork Co Co 04/1335

Cork Co Co 08/5636 (EOD of 99/616 and 03/6585)  
Cork Co Co 13/4566 (EOD 99/616 and 03/6585)  
13/5717 - 10 Year Permission Development Above

	Gneevies Windfarm
	Grid Connection
	Permitted 38kV Line
	Kerry Co Co 04/10
	Kerry County / Cork
	Special Area of Conservation
	Special Protected Area



Client:	Patrick Cremins
Drawing No.:	55-006
Drawing Name:	Locations and Works
Project No.:	PR-21-1048
Date:	March 2021
Scale:	NTS
Source:	Ordnance Survey Ireland
Map:	Discovery Series
Prepared By:	W.V.
Ordnance Survey Ireland Licence No.:	AR 01142721



The Bank Building  
52 Oliver Plunkett Street, Mullingar,  
Co. Westmeath, N91 FAA6  
Tel +353 044 931 0210  
info@theplanningpartnership.ie  
www.theplanningpartnership.ie



