

REV.	DATE	DESCRIPTION	APPROVED
COPYRIGHT RESERVED - THIS DRAWING IS NOT TO BE USED FOR A PURPOSE OTHER THAN THAT FOR WHICH IT HAS BEEN ISSUED BY TRAYNOR ENVIRONMENTAL LTD NOR IS IT TO BE COPIED OR REPRODUCED IN ANY MANNER WITHOUT WRITTEN CONSENT.			



CLIENT

OMARD MUSHROOMS LTD.


PROJECT TITLE

SECTION V APPLICATION
DOON
CO. WESTMEATH

DRAWING TITLE

SITE LOCATION MAP


SCALE	DRAWN	CHECKED	APPROVED
1:50000	ANGELA MC GERMOTT	ANGELA MC GERMOTT	NEVIN TRAYNOR
DATE	DATE	DATE	DATE
JUNE 2021	JUNE 2021	JUNE 2021	JUNE 2021
DRAWING No.	21/444/001/TE		REV.

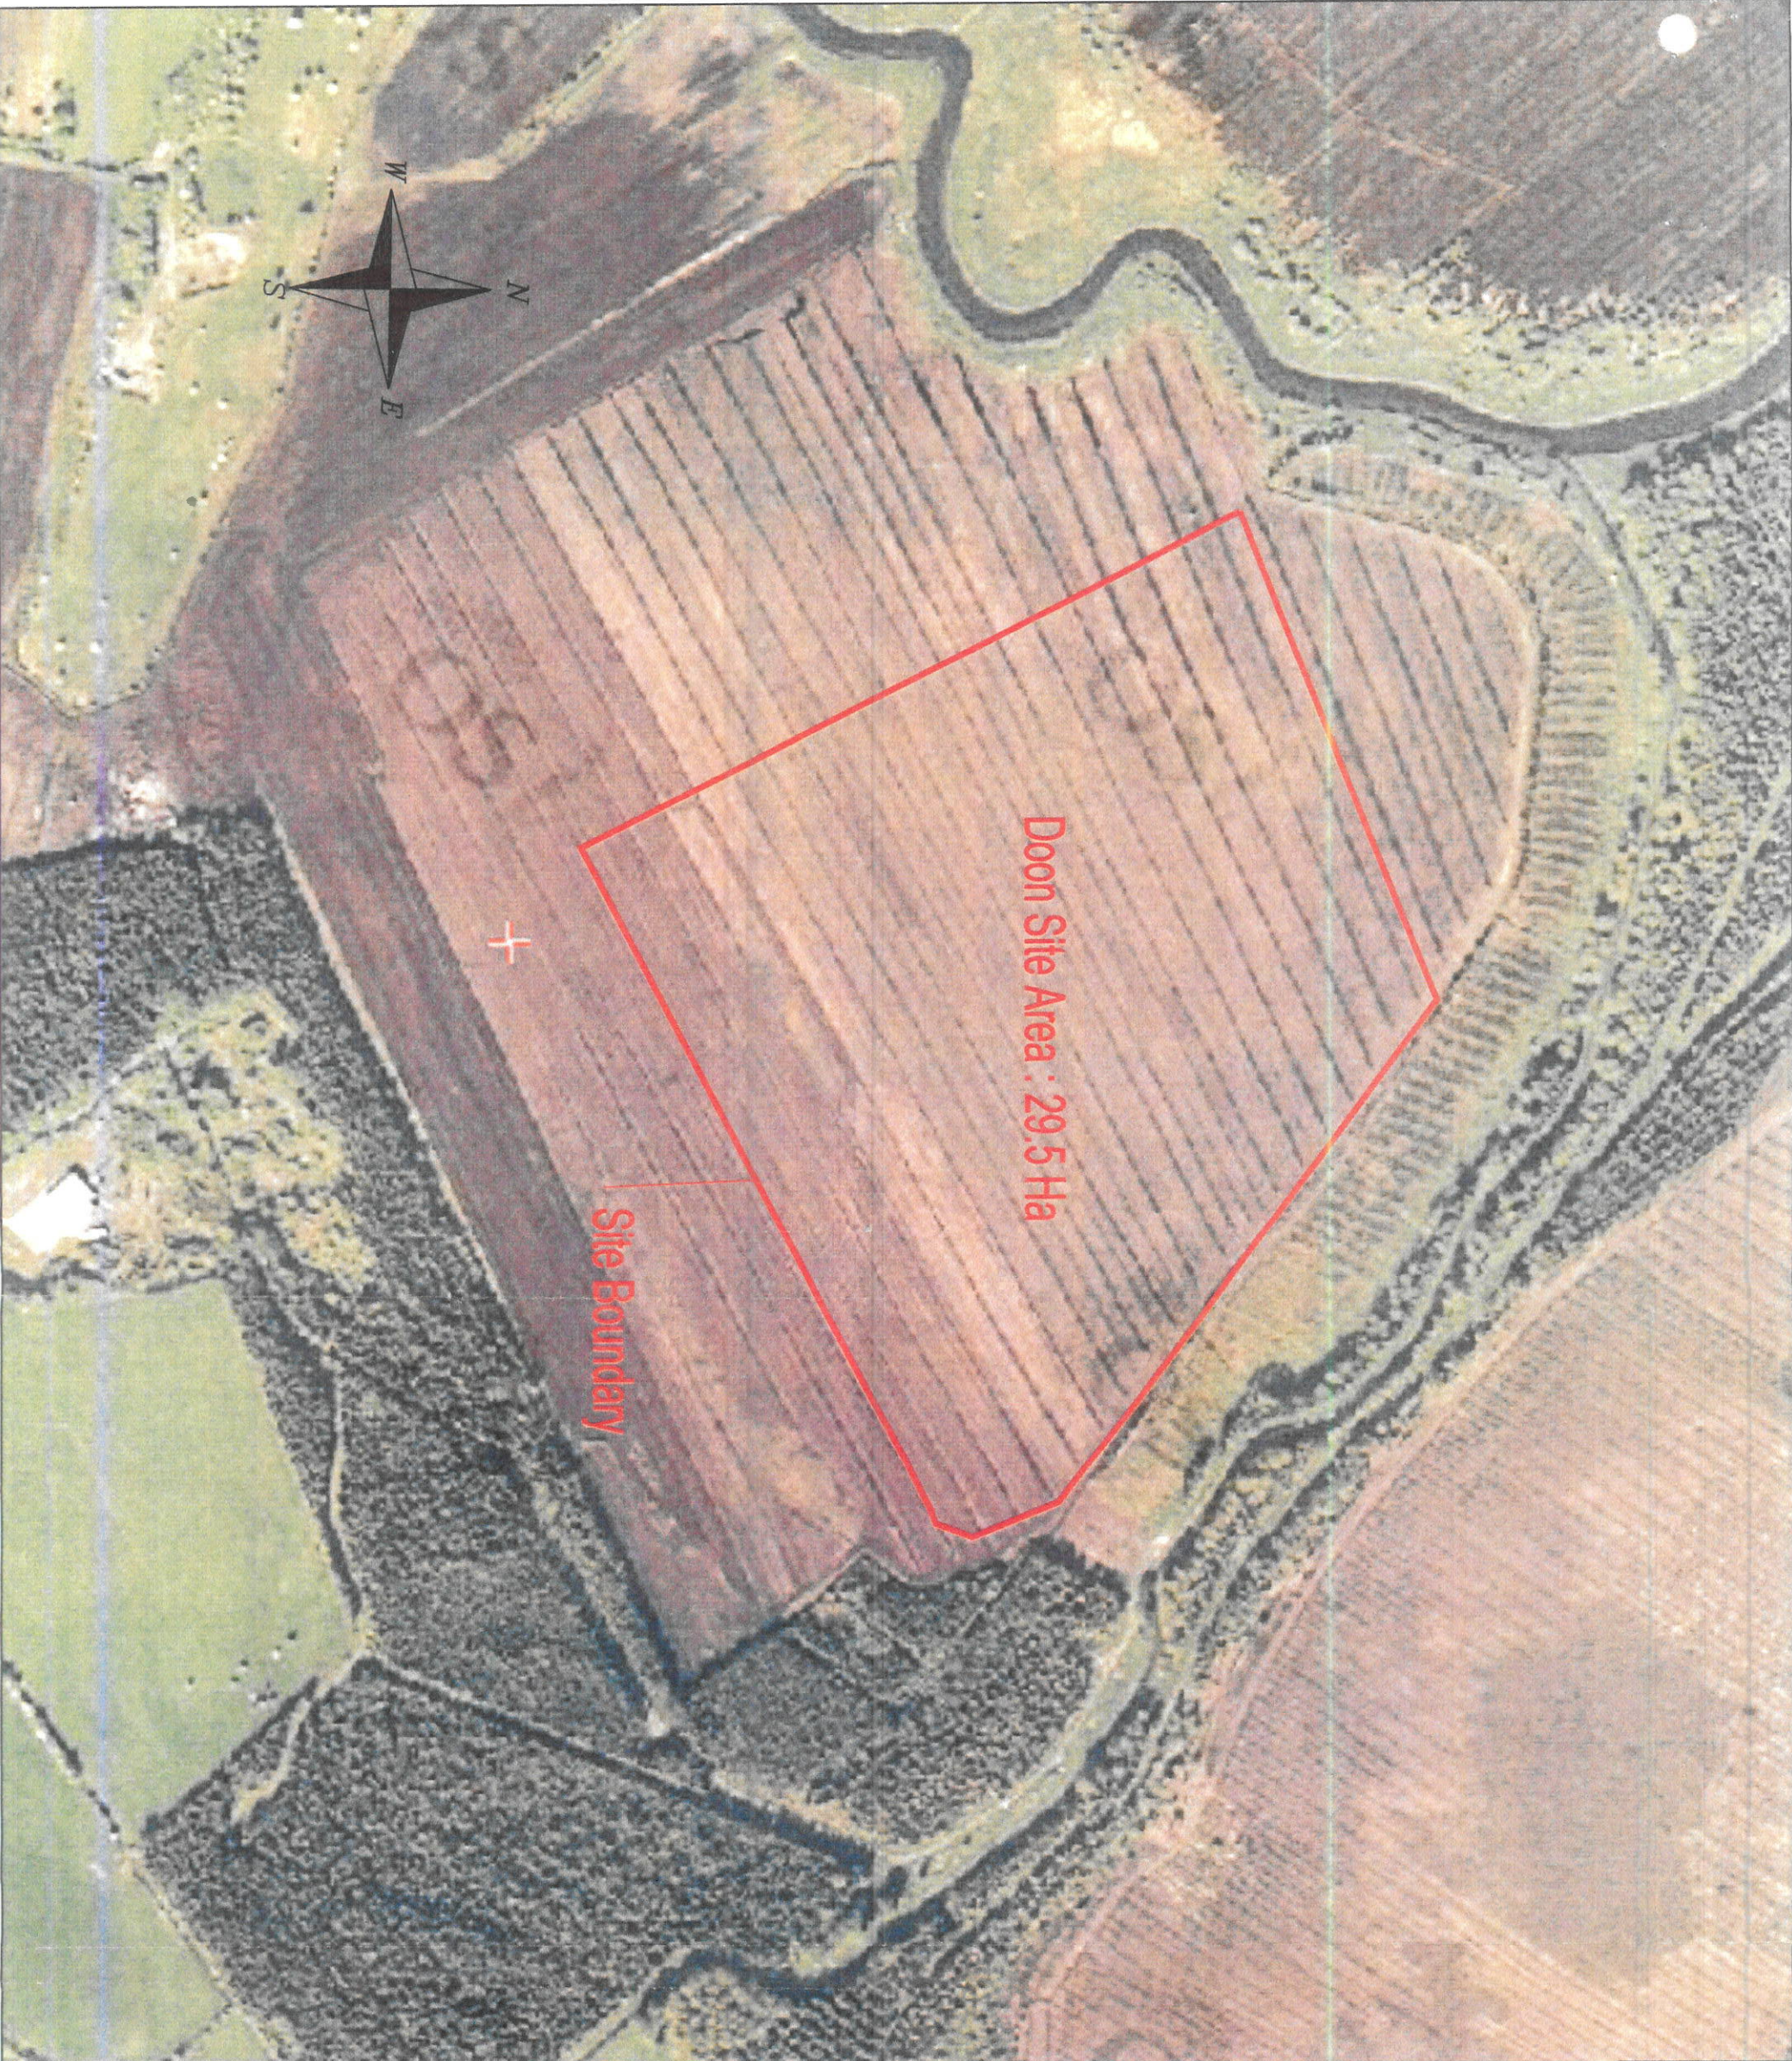

NOTES

REV.	DATE	DESCRIPTION	APPROVED

COPYRIGHT RESERVED - THIS DRAWING IS NOT TO BE USED FOR A PURPOSE OTHER THAN THAT FOR WHICH IT HAS BEEN ISSUED BY TAYNOR ENVIRONMENTAL LTD. NO PART IS TO BE COPIED OR REPRODUCED IN ANY MANNER WITHOUT WRITTEN CONSENT.

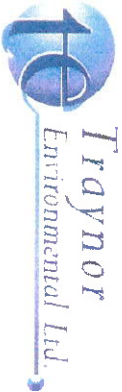

CLIENT

OMARD MUSHROOMS LTD

PROJECT TITLE

SECTION V APPLICATION
DOON
CO. WESTMEATH

DRAWING TITLE

SITE LAYOUT

SCALE	DRAWN	CHECKED	APPROVED
1:5000	ANGELA MC DENNOTT	ANGELA MC DENNOTT	NEVIN TRAPP
	DATE	DATE	DATE
	JUNE 2021	JUNE 2021	JUNE 2021

DRAWING No.	REV.
21.444.002	

