








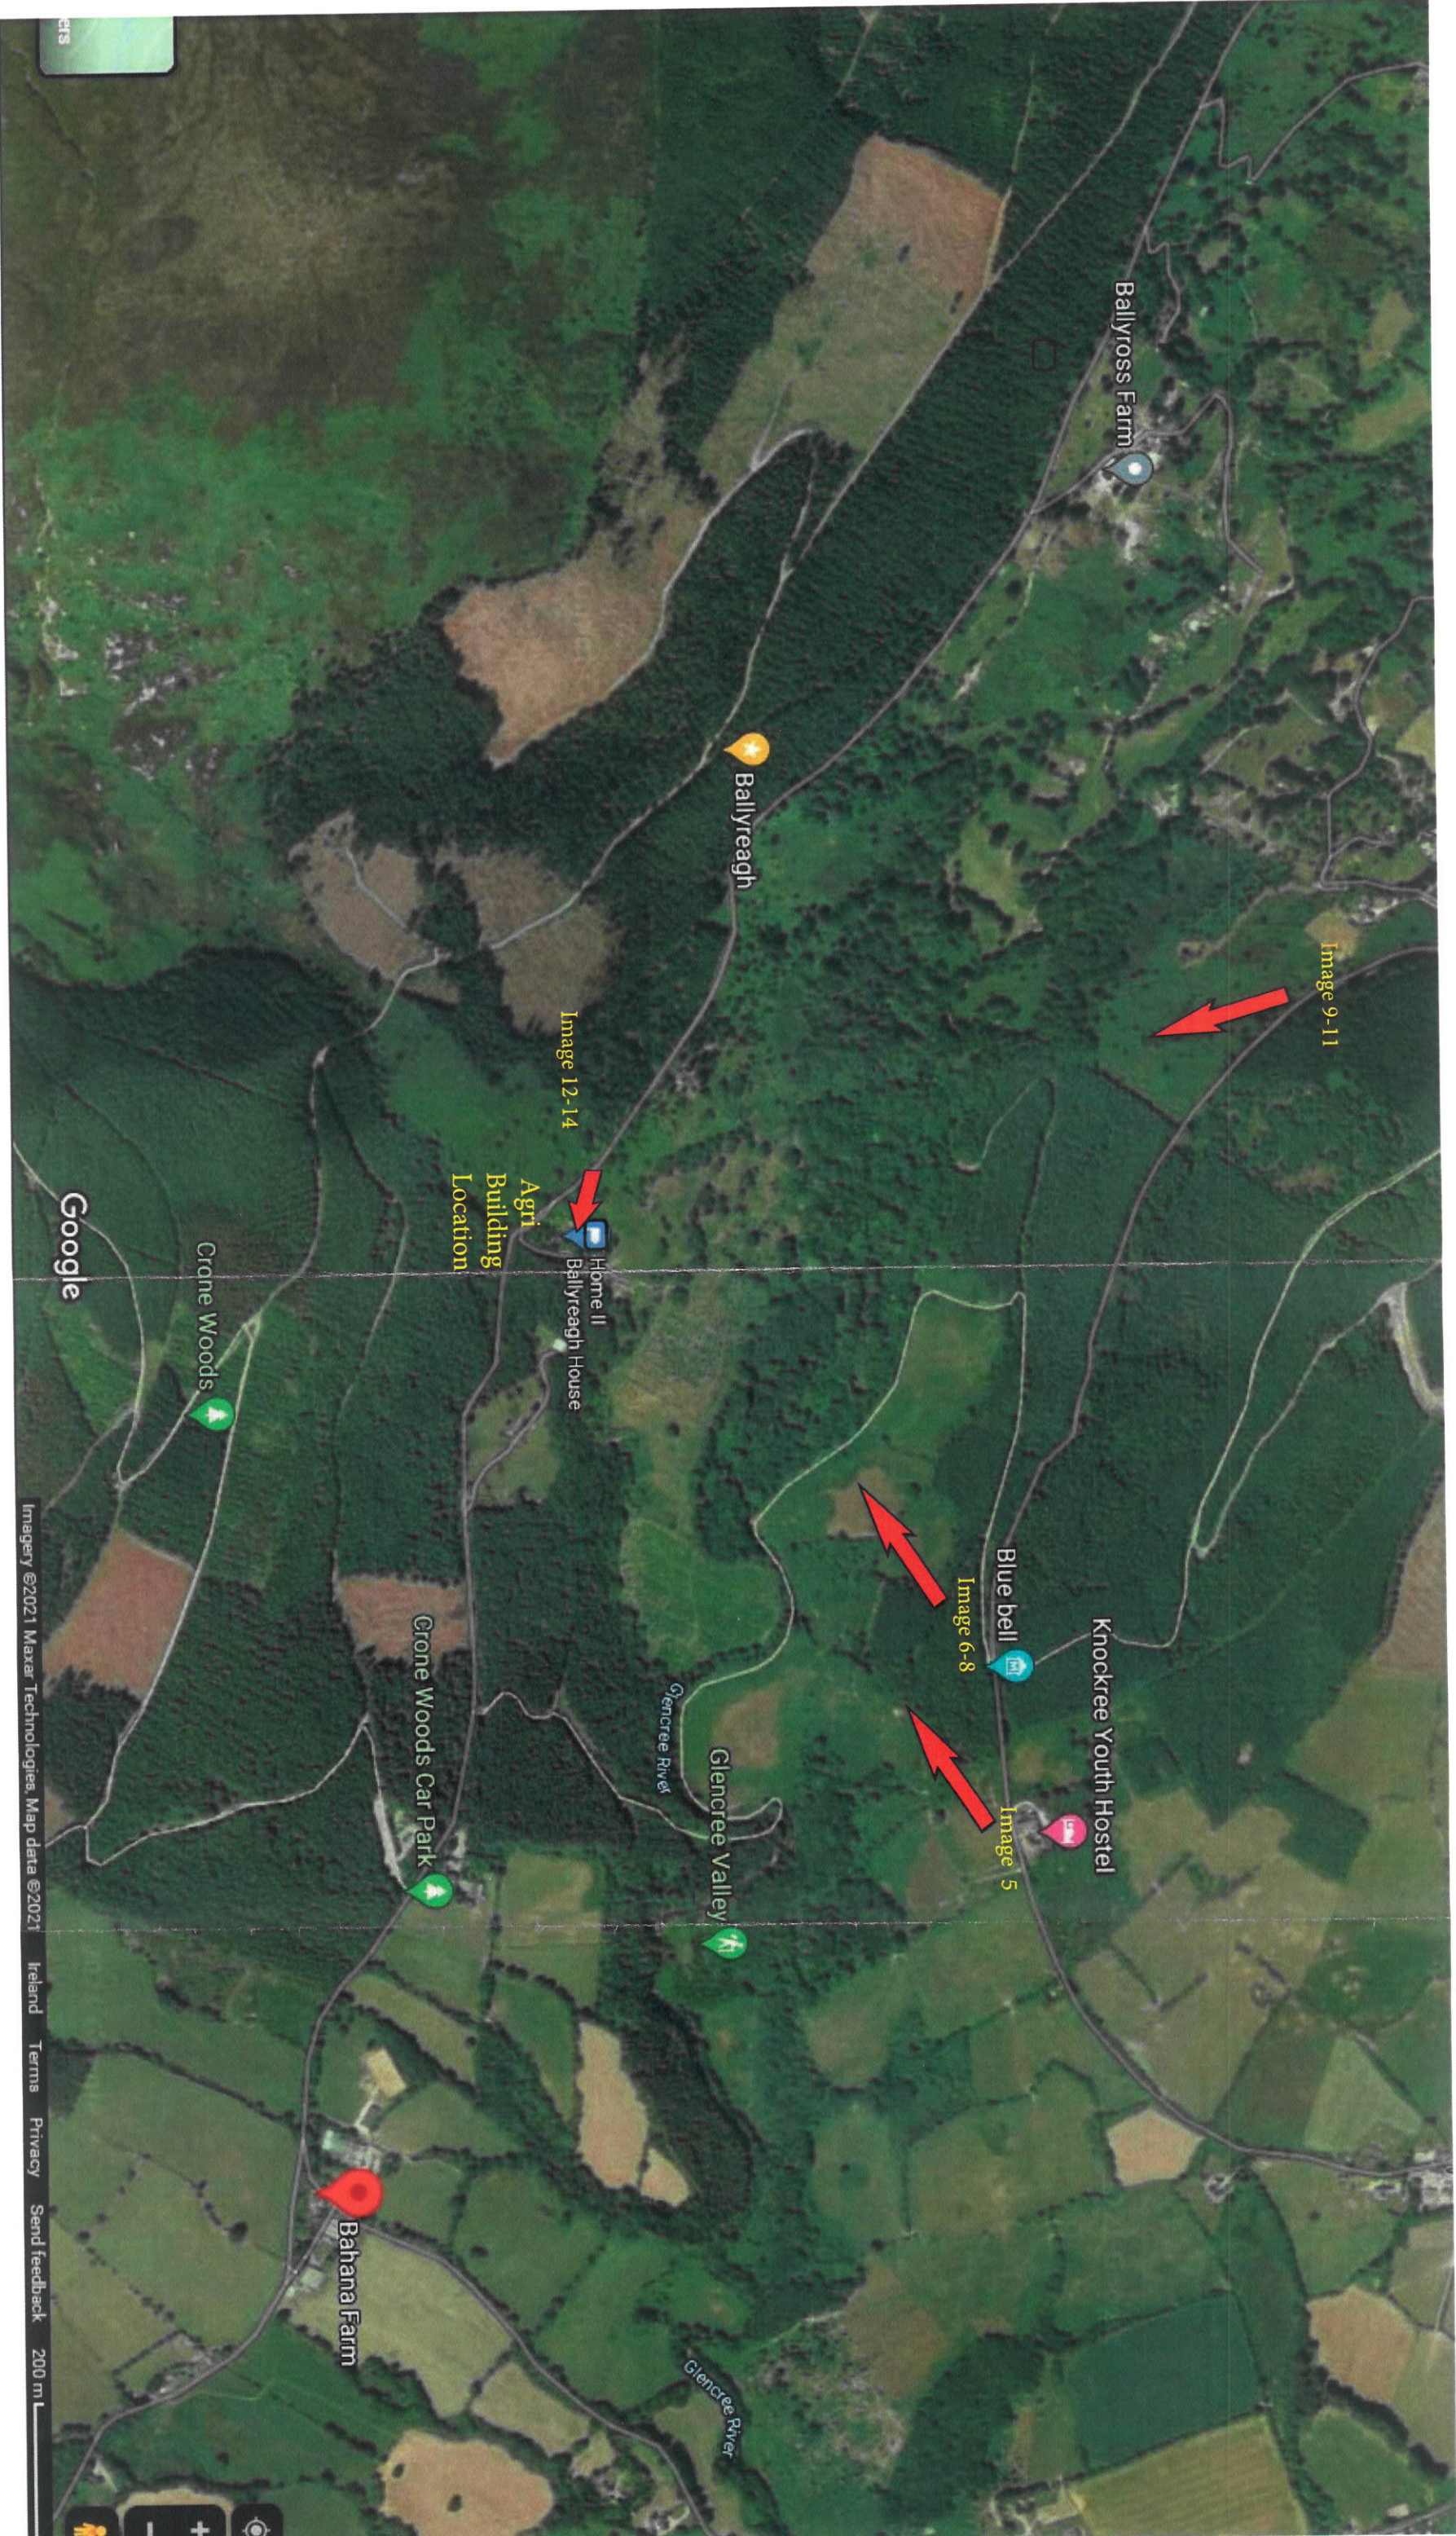

CHS

Google

Imagery ©2021 Maxar Technologies, Map data ©2021 Ireland Terms Privacy Send feedback 200 m

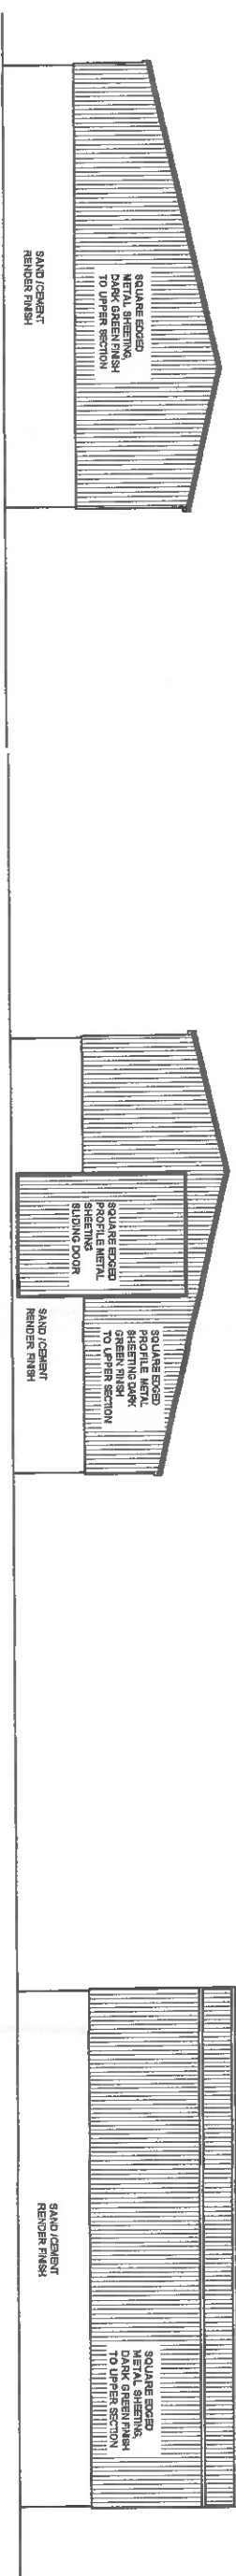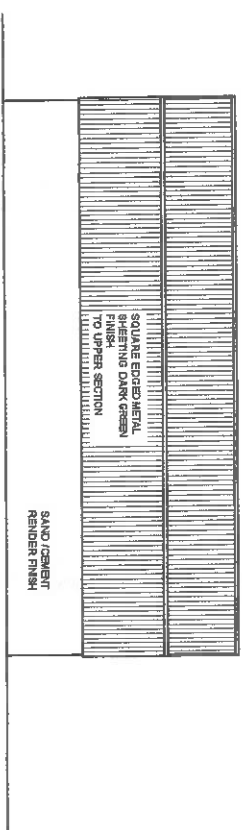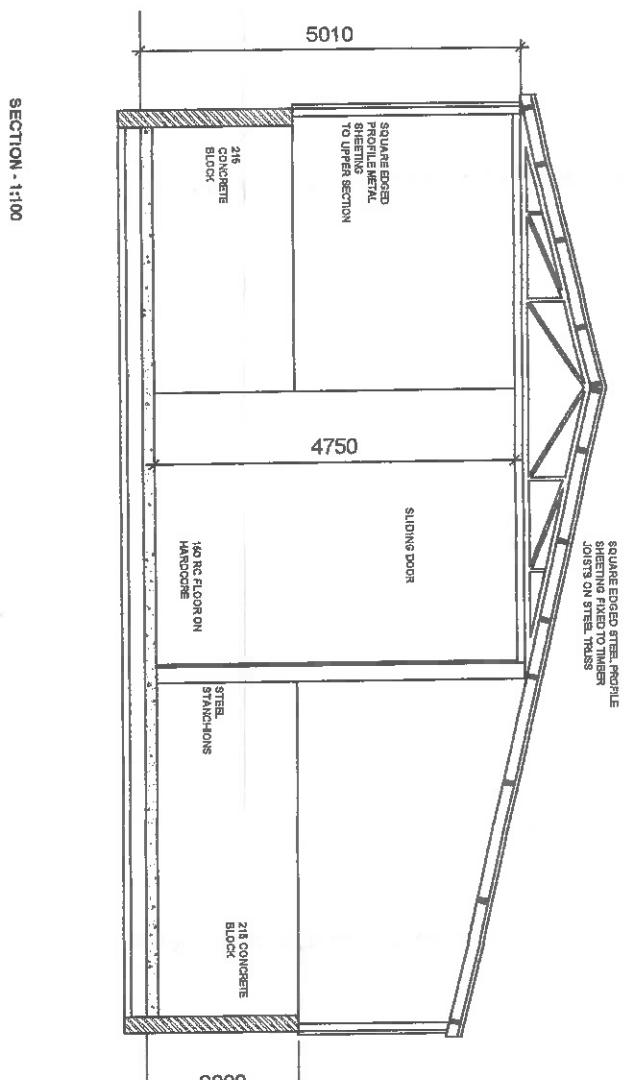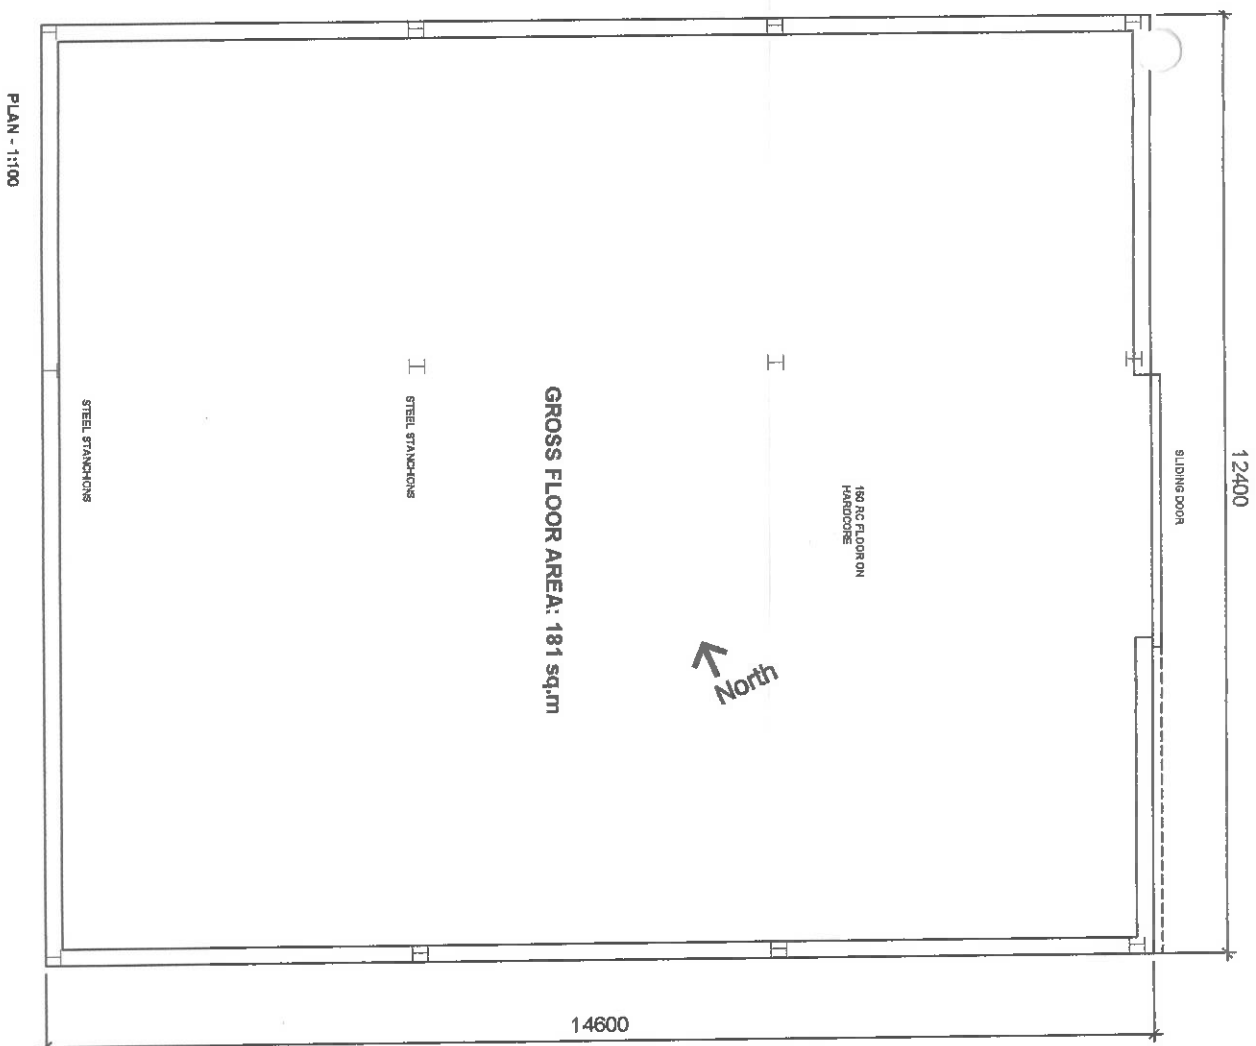

1. Do not scale from this drawing. Use figured dimensions only.
2. All dimensions to be checked on site.
3. All errors and omissions to be reported to Architect/Engineer.
4. Drawing to be read in conjunction with relevant consultants drawings and specifications.

Michael J. Murray
Dip. Arch., B. Arch. Sc
Ventnor House Loreto Avenue
Sidmonton Road, Bray,
Co. Wicklow

Project: PROPOSED AGRICULTURAL BUILDING AT
BALLYREAGH, ENNISKERRY, CO. WICKLOW
FOR WILLIAM D. ALLEN

Drawn By:	Date:
Issue:	23-09-2021
Revision:	
Scale:	1:100 & 1:200 @ A3 SIZE
Drawing No.	A-2

STOCK

CENTRE
COORDINATES:
ITM 718333, 714466

PUBLISHED:
12/04/2021
ORDER NO.:
50184464_1

MAP SERIES:
1:5,000
MAP SHEETS:
3615

COMPILED AND PUBLISHED BY:
Ordnance Survey Ireland,
Phoenix Park,
Dublin 8,
Ireland.

Unauthorised reproduction
infringes Ordnance Survey Ireland
and Government of Ireland
copyright.

All rights reserved.
No part of this publication may
be copied, reproduced
or transmitted in any form
or by any means without the prior
written permission of
the copyright owners.


The representation on this map
of a road, track or footpath
is not evidence of the existence
of a right of way.

Ordnance Survey maps
never show legal property
boundaries, nor do they
show ownership of
physical features.


©Suidéireacht Ordánais Éireann, 2021
©Ordnance Survey Ireland, 2021
www.osi.ie/copyright

LEGEND:

with [www.osi.ie](#)
search 'Large Scale Legend'

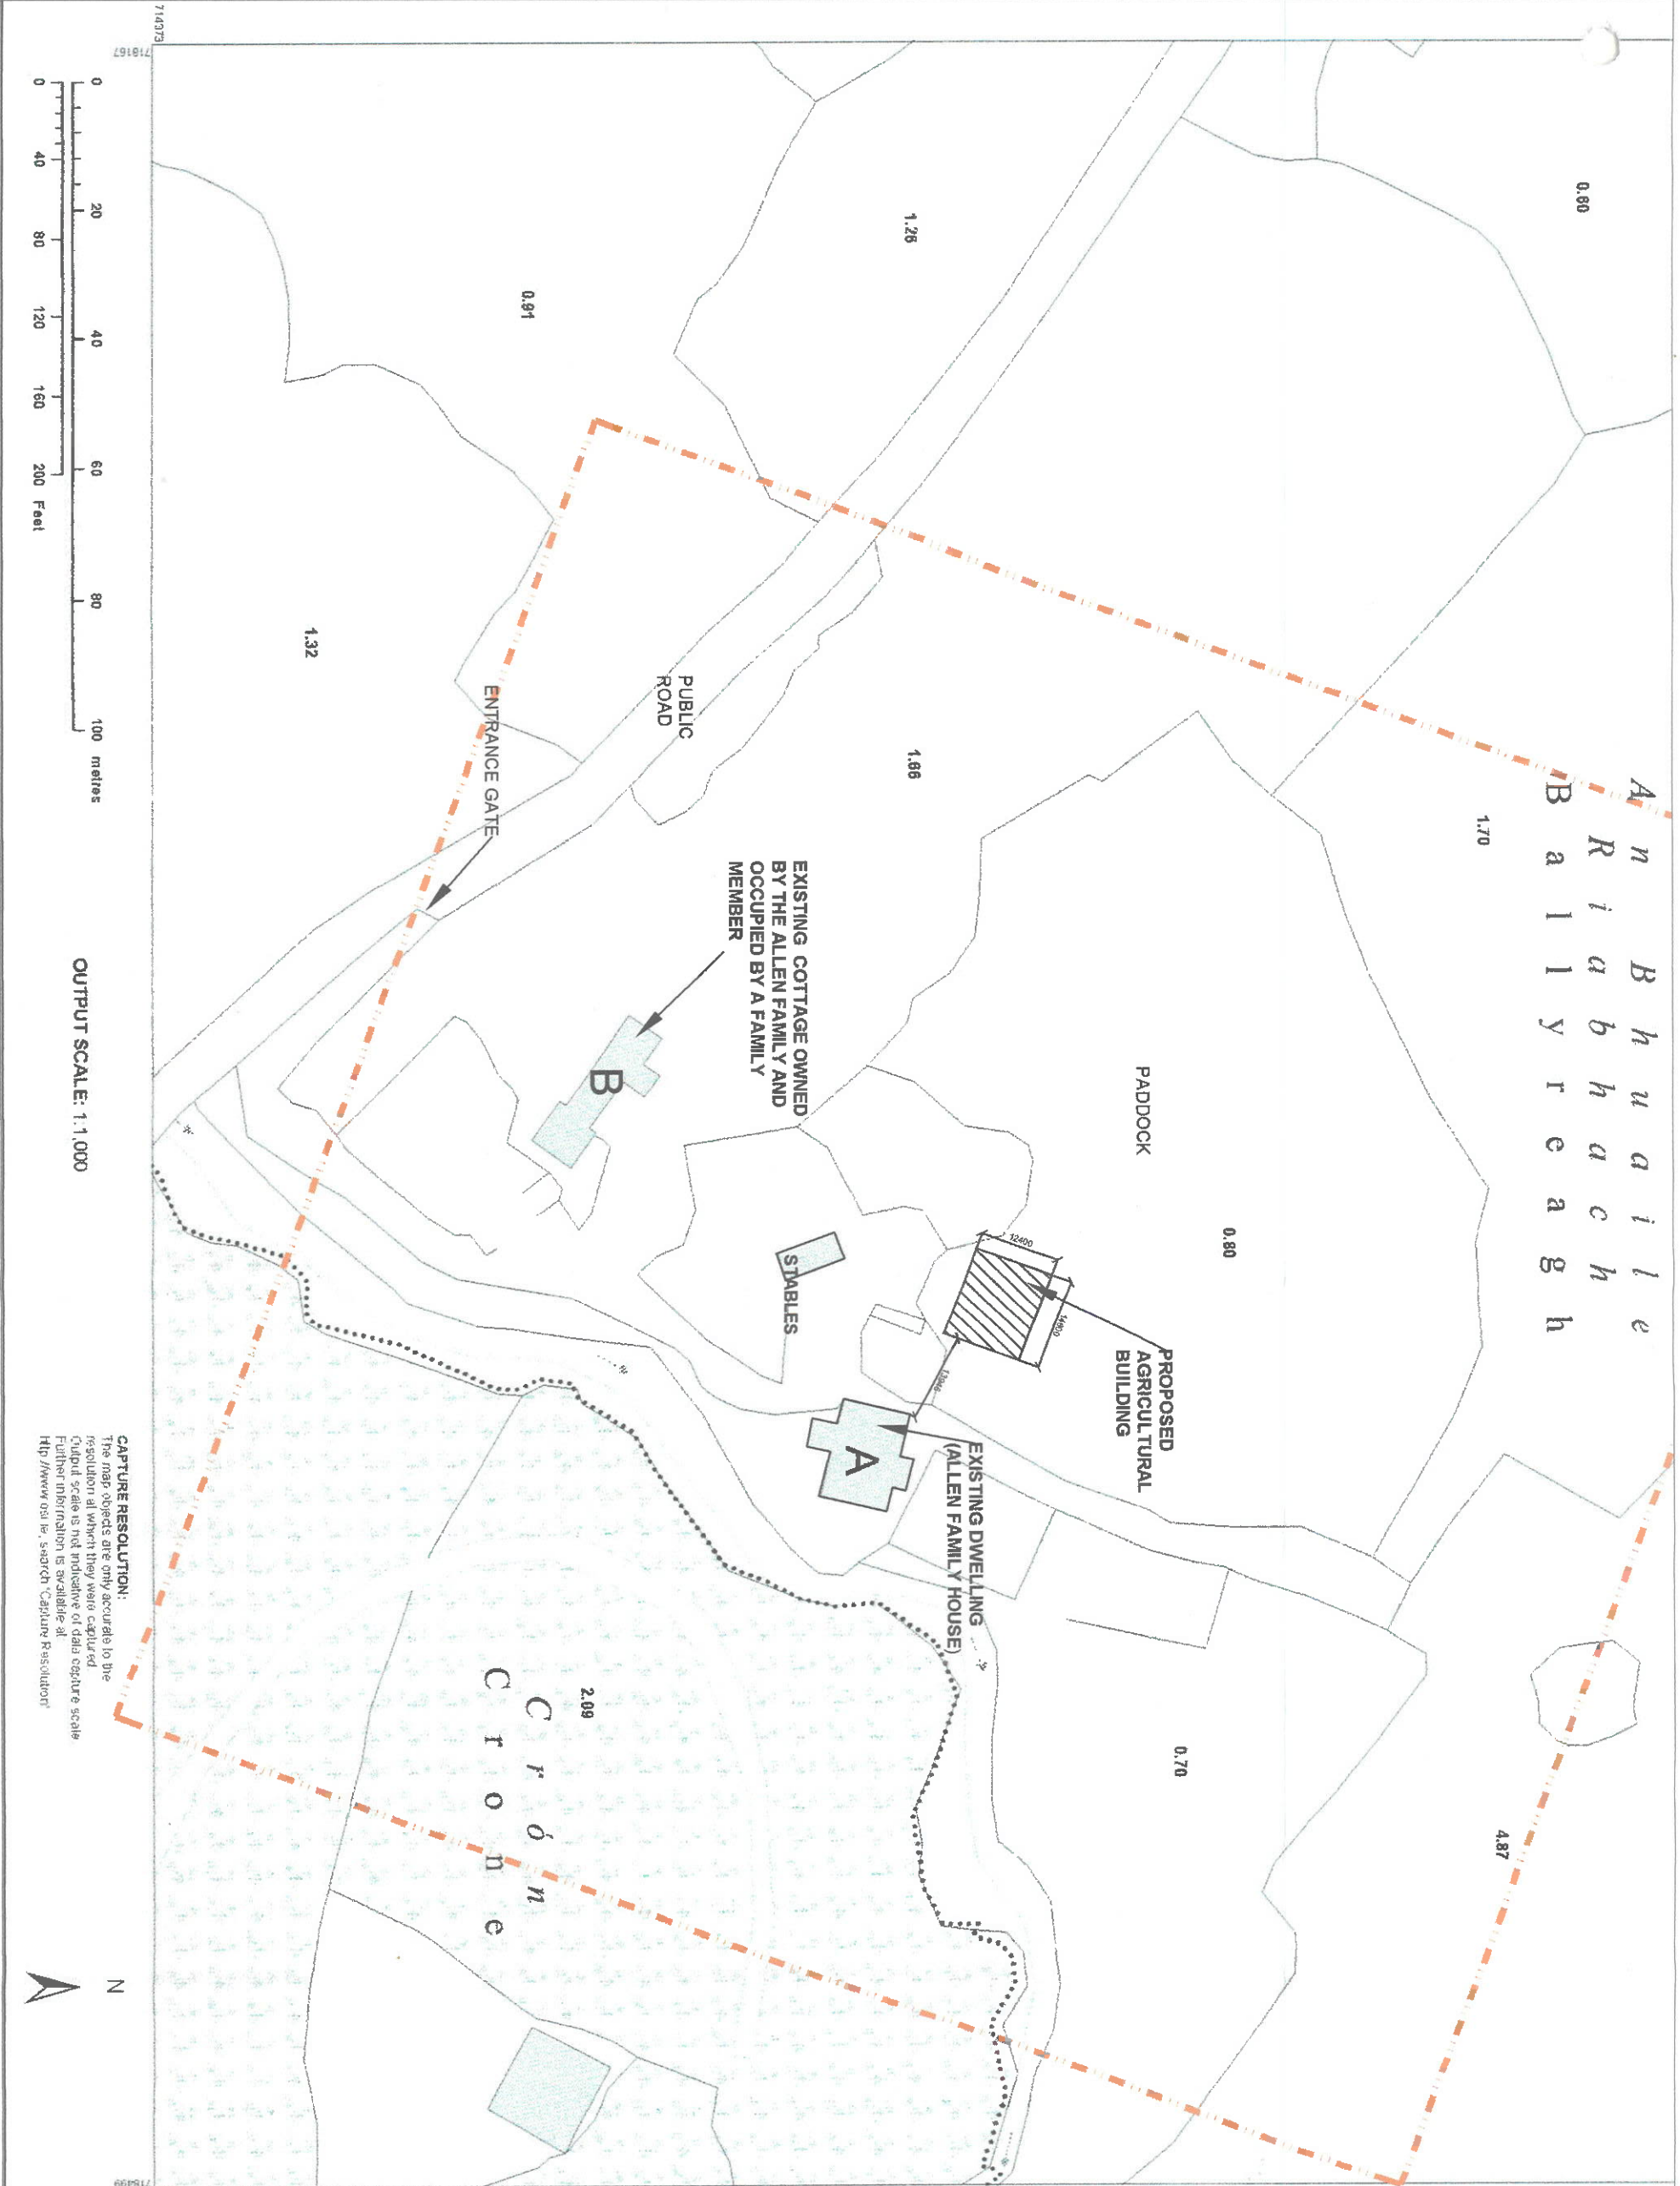

CAPTURE RESOLUTION:
The map objects are only accurate to the
resolution at which they were captured.
Output scale is not indicative of data capture scale.
Further information is available at:
<http://www.osi.ie>, search 'Capture Resolution'

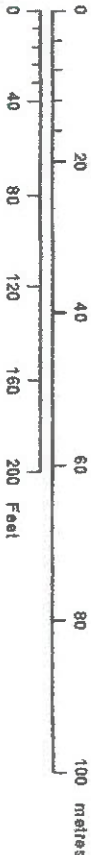

OUTPUT SCALE: 1:1,000

PROPOSED AGRICULTURAL BUILDING
AT BALLYREAGH, ENNISKERRY, CO. WICKLOW
EIRCODE: A98HV02
FOR WILLIAM AND SUSAN ALLEN

Michael J. Murray
Dip. Arch., B.Arch. Sc.
Ventnor House Loreto Avenue
Sidmonton Road, Brey,
Co. Wicklow

Project:		Drawn By:	Date:
PROPOSED AGRICULTURAL BUILDING AT BALLYREAGH		Issue:	10-8-2021
Title:		Revision:	
SITE LAYOUT		Scale:	1:1,000 @ A3
		Drawing No:	A-1

Notes:
1. Do not scale from this drawing. Use figured dimensions only.
2. All dimensions to be checked on site.
3. All errors and omissions to be reported to Architect/Engineer.
4. Drawing to be read in conjunction with relevant consultants drawings and specifications.



