
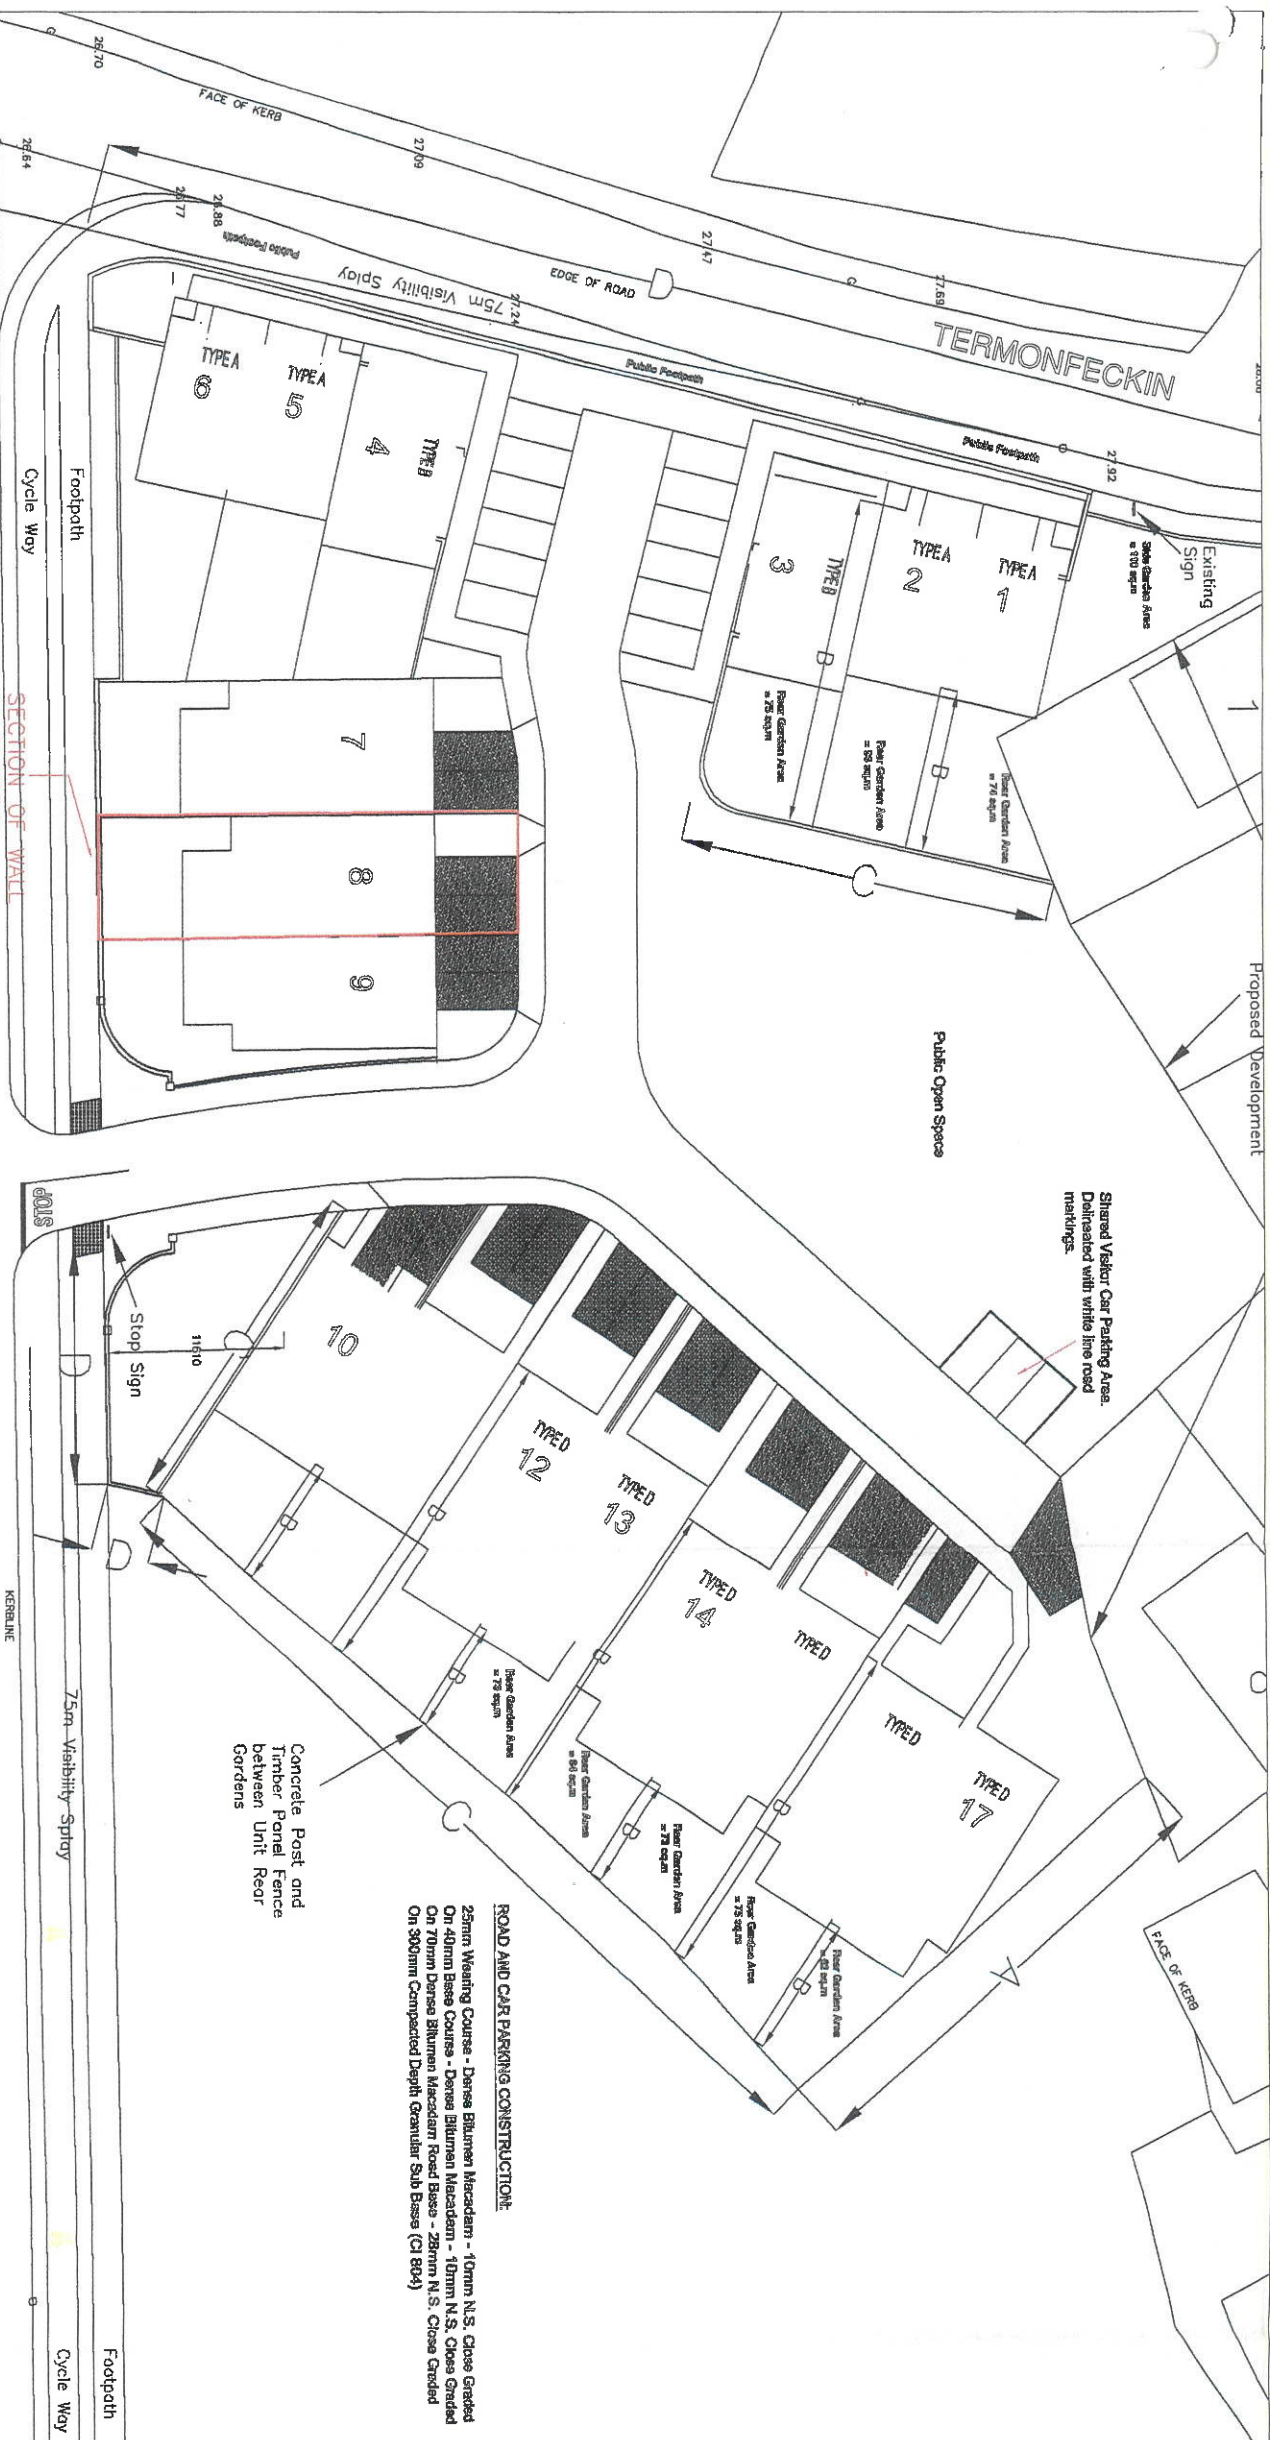


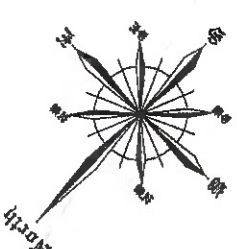

ROAD AND CAR PARKING CONSTRUCTION:
25mm Wearing Course - Dense Bitumen Macadam - 10mm N.S. Chise Graded
On 40mm Base Course - Dense Bitumen Macadam - 10mm N.S. Chise Graded
On 70mm Dense Bitumen Macadam Road Base - 25mm N.S. Chise Graded
On 300mm Compacted Depth Granular Sub Base (CI 804)

ACCESS TO TERMONABBEY

NO. 8 AN RIAN
TERMONFECKIN ROAD,
Drogheda

Scale 1:500

John Dineen Cordoogan
Monasterboice Co. Louth.

AN BUIO PLEANÁLA

07 SEP 2021


LTR DATED FROM

LDG: 043372-21

ABP: 311356-21

VB	311326-51
TOG	063935-51
LIB DYLED	LIBOM
	04 266 5051
AMERICAN LIBRARY	

PL FILE 10/1510115 & E.010 15/575.

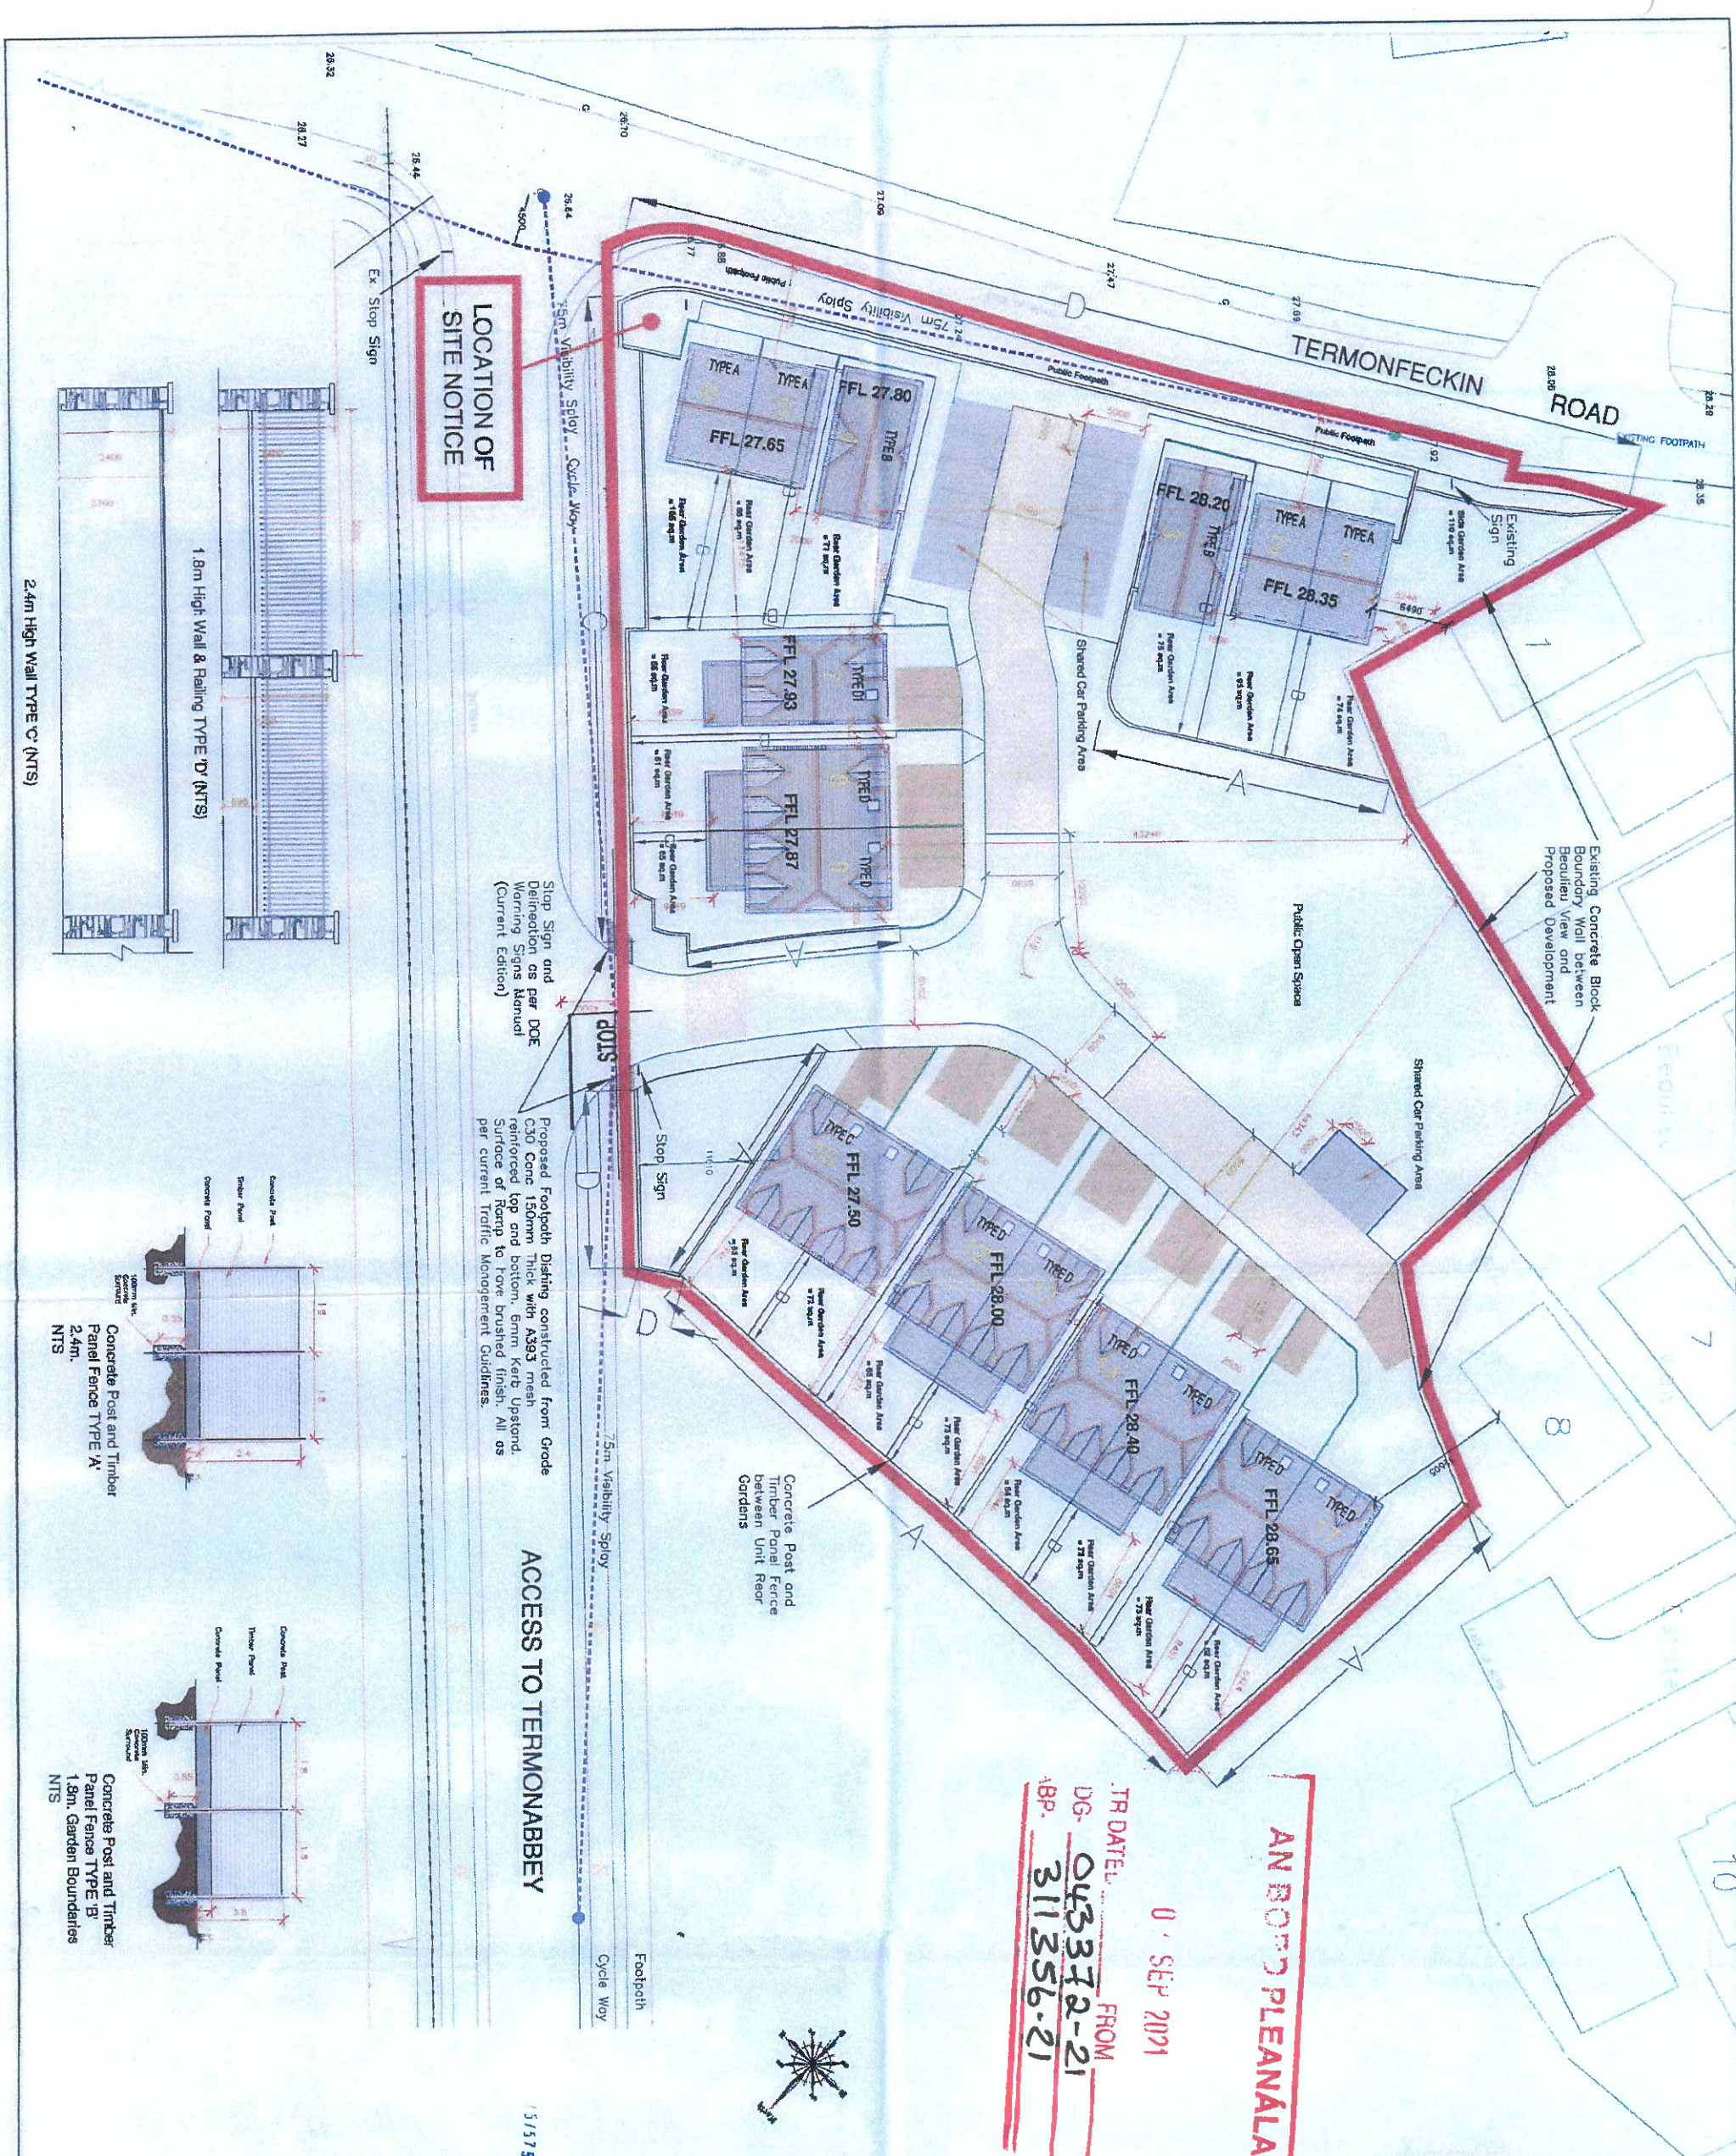

FURTHER INFO
STAGE

311324.31
069345-31
RHOH
18 DYEET
11. 22. 2021
VIA BOND PLEAVALA