

LEGEND:
 Site Boundary █

Description:
 Historic or Latest Edition

Publisher / Source:
 Ordnance Survey Ireland (OSI)

Data Source / Reference:
 DN018

Revision Date =
 Survey Date = 31-Dec-1944

Levelled Date = 31-Dec-1953
 DN019

Revision Date =
 Survey Date = 31-Dec-1937

Levelled Date = 31-Dec-1951
 File Format:

Tagged Image File Format (TIFF)
 File Name: **AN BORD PLEANÁLA**

R 50259209 2.tif
 Clip Extent / Area of Interest (AOI):

LLX LLY = 712391, 0381, 731753, 4959
 LRX LRY = 719401, 0381, 731753, 4959

ULX ULY = 712391, 0381, 738547, 4959
 URX URY = 719401, 0381, 738547, 4959

Projection / Spatial Reference:
 IRENET195 Irish Transverse_Mercator

Centre Point Coordinates:
 XY = 715896, 0381, 734350, 4959

Data Exhibition Date:
 30-Mar-2022

Product Version:
 1.3

License / Copyright:
 Ordnance Survey Ireland Terms of Use apply.

Please visit www.osi.ie/about/terms-conditions/.

Ordnance Survey Ireland, 2022
 Compiled and published by Ordnance Survey

Ireland, Phoenix Park, Dublin 8, Ireland.
 Unauthorised reproduction infringes Ordnance

Survey Ireland and Government of Ireland
 copyright.

All rights reserved. No part of this publication
 may be copied, reproduced or transmitted in any

form or by any means without the prior written
 permission of the copyright owners.

The representation on this map of a road, track
 or footpath is not evidence of the existence of a

right of way.
 Ordnance Survey maps never show legal property

boundaries, nor do they show ownership of physical
 features.

Ordnance Survey Ireland Licence No:
 CYAL50188676

Project No.:	31/03/22	Drawn By:	ND	Checked By:	DC
--------------	----------	-----------	----	-------------	----

Scale:	1:10,560	Purpose:	SECTION 5 APPLICATION
--------	----------	----------	-----------------------



Sheet Size:	A3	Drawing No.:	1	Sheet No.:	1
-------------	----	--------------	---	------------	---

Title
 SITE LOCATION MAP - RECORD
 PLACE MAP

CLIENT: CIRCLE K ENERGY
 IRELAND LIMITED

PROJECT: CIRCLE K SECTION 5
 WESTMORELAND STREET

COAKLEY O'NEILL
 Town Planning

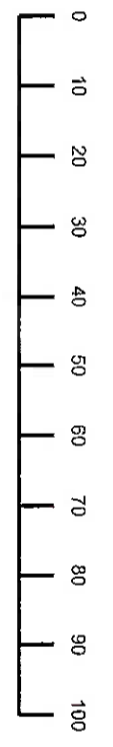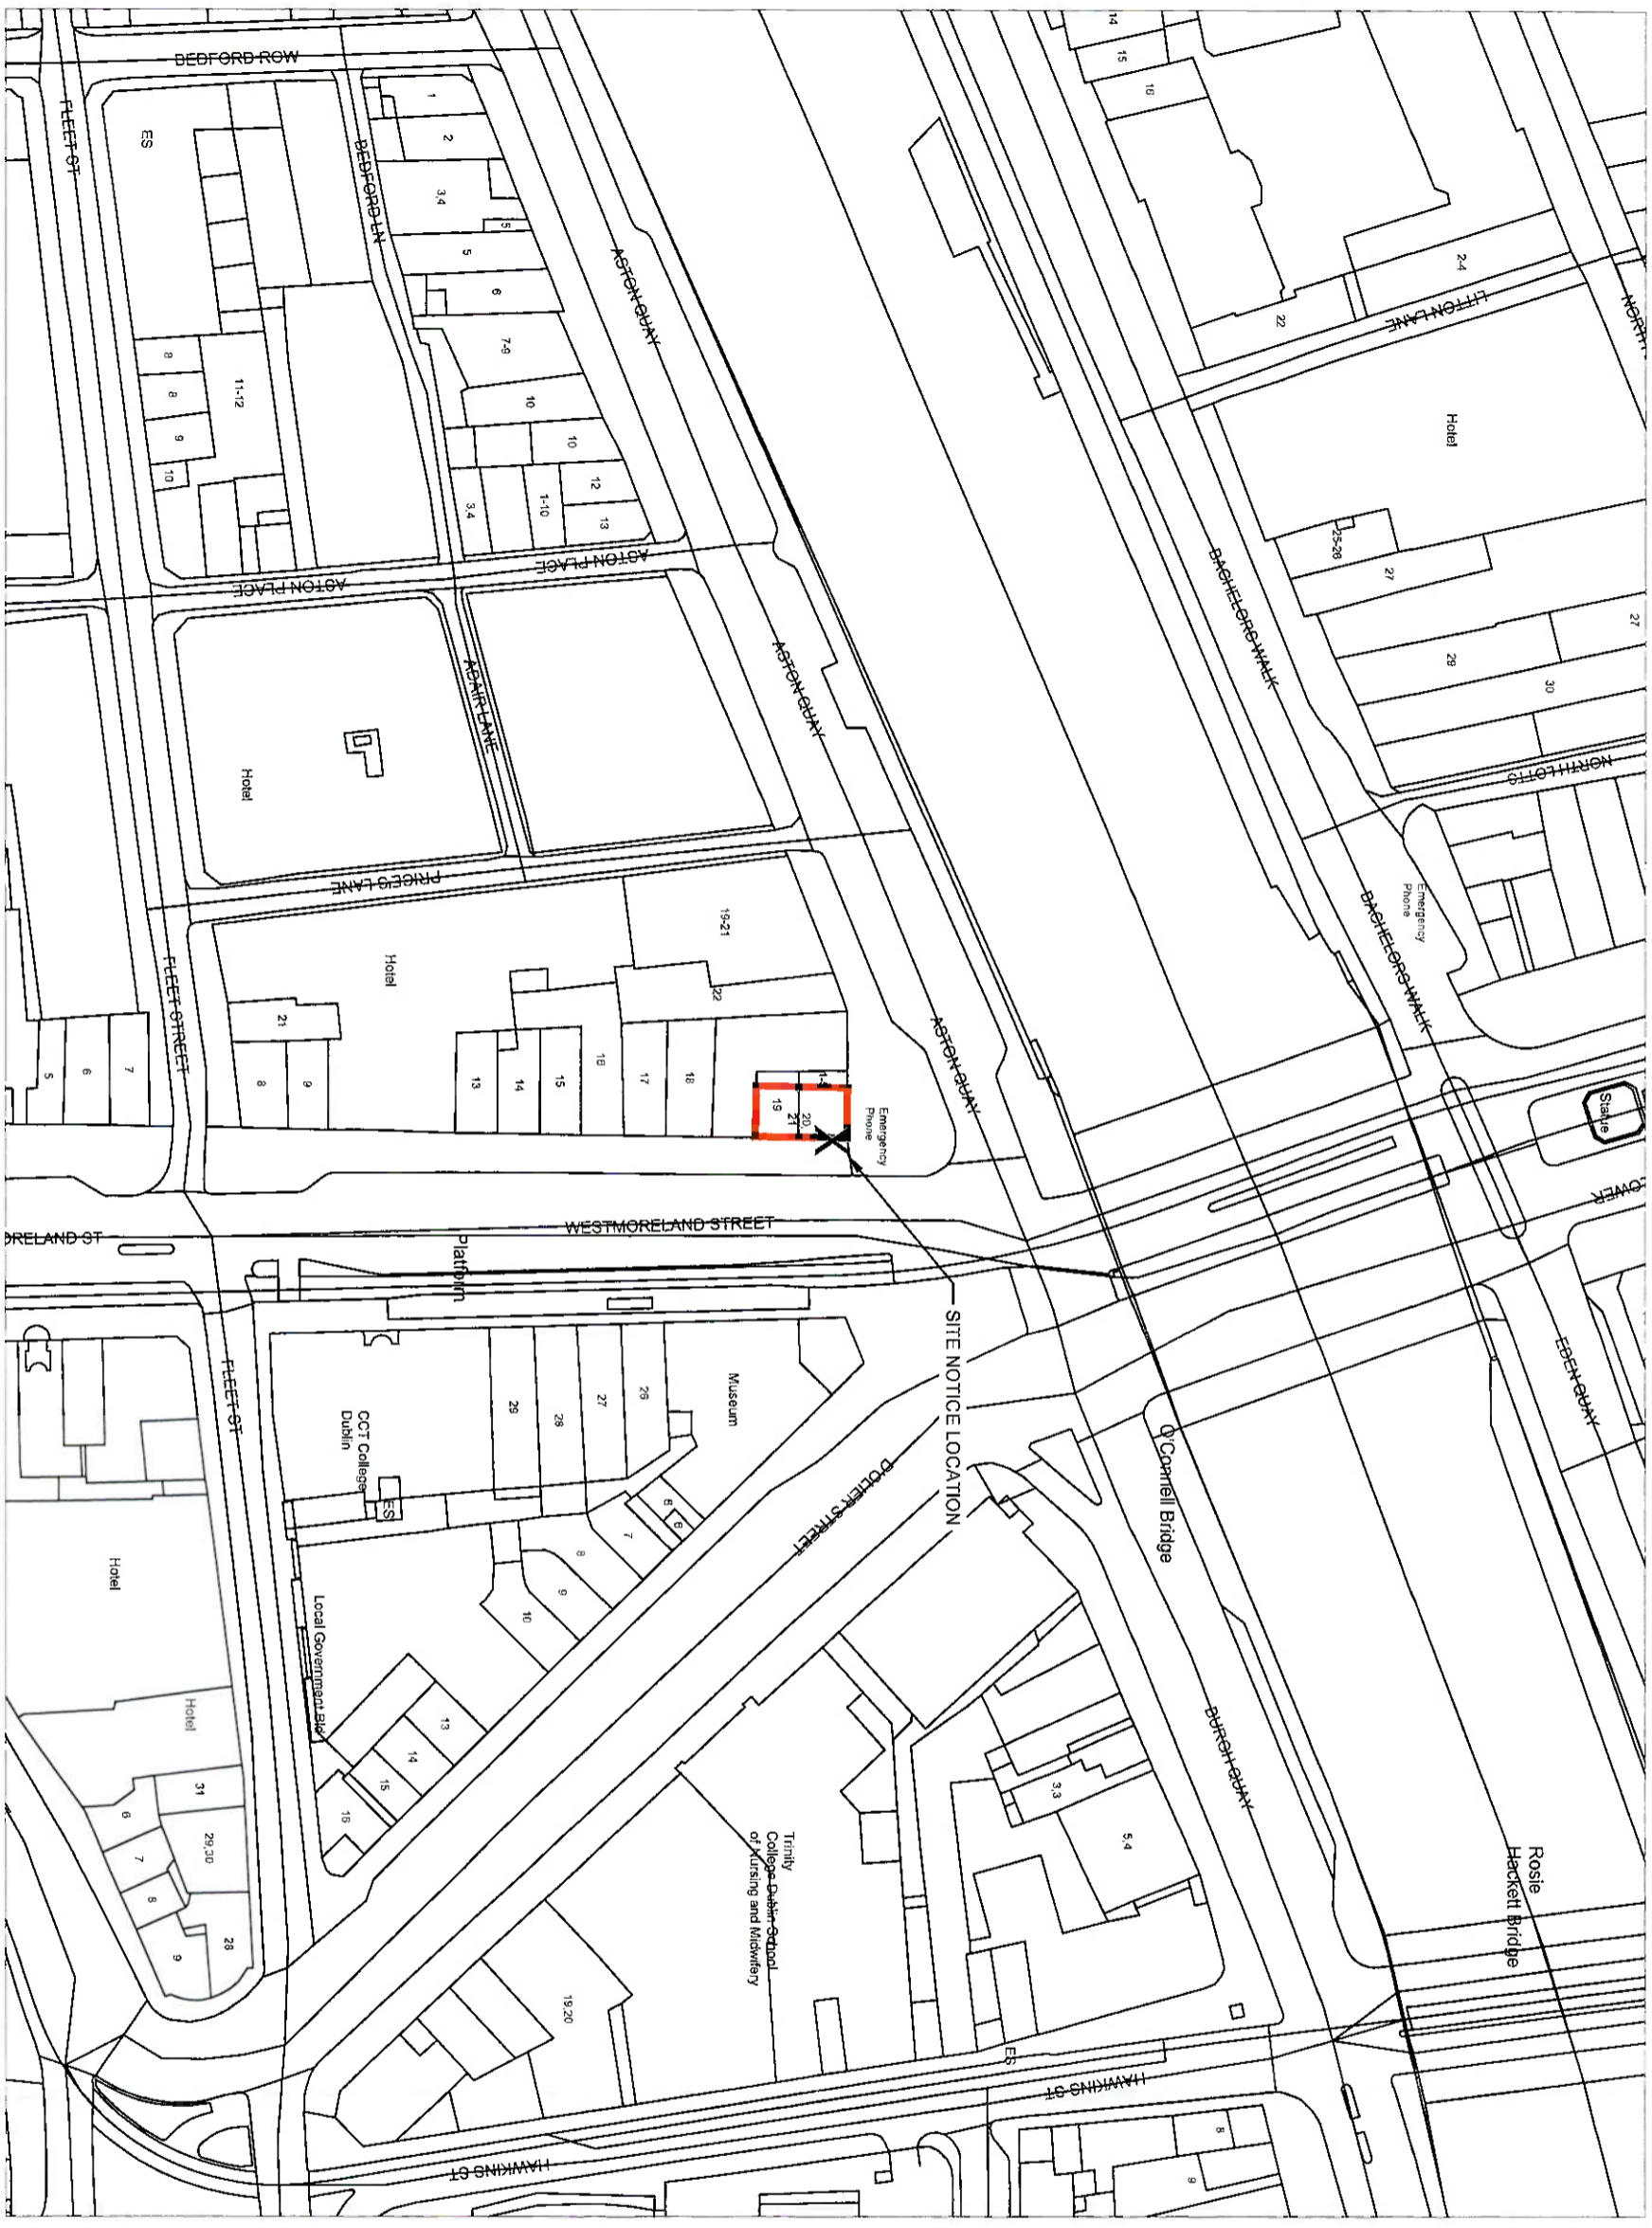

LEGEND:
 Site Boundary

Description:
 Digital Landscape Model (DLM)
 Publisher / Source:
 Ordnance Survey Ireland (OSI)
 Data Source / Reference:

PRIME2
 File Format:
 Autodesk AutoCAD (DWG_R2013)
 File Name:
 V_50259209_2.dwg
 Clip Extent / Area of Interest (AOI):
 LXL.LLY=716730.0381,734227.4959
 LRX.LRY=716062.0381,734227.4959
 ULX.ULY=715730.0381,734473.4959
 URX.URY=716062.0381,734473.4959
 Projection / Spatial Reference:
 IRENET95 Irish Transverse_Mercator
 Centre Point Coordinates
 X,Y=715896.0381,734350.4959
 Reference Index:
 Map Series | Map Sheets
 1:1,000 | 3264-06
 1:1,000 | 3264-01
 1:1,000 | 3263-05
 1:1,000 | 3263-10
 Data Expiry Date:
 Date: 30-Mar-2022
 Source Data Release:
 DCML Release V1.150-113
 Product Version:
 Version: 1.4

29 JUN 2022
 313933-22
 1:1,000

License / Copyright:
 Ordnance Survey Ireland. Terms of Use apply.
 Please visit www.osi.ie/about/terms-conditions.
 Ordnance Survey Ireland, 2022
 Compiled and published by Ordnance Survey Ireland, Phoenix Park, Dublin 8, Ireland.
 Unauthorised reproduction infringes Ordnance Survey Ireland and Government of Ireland copyright.
 All rights reserved. No part of this publication may be copied, reproduced or transmitted in any form or by any means without the prior written permission of the copyright owners.
 The representation on this map of a road, track or footpath is not evidence of the existence of a right of way.
 Ordnance Survey maps never show legal property boundaries, nor do they show ownership of physical features.

Ordnance Survey Ireland Licence No:
 CYAL50188676

Project No.:	CON22078	Date:	31/03/22	Drawn By:	ND	Checked By:	DC		
Scale:	1:1,000	Purpose:	SECTION 5 APPLICATION	Sheet Size:	A3	Drawing No.:	2	Sheet No.:	1

Title
 SITE LOCATION MAP - URBAN MAP

CLIENT: CIRCLE K ENERGY IRELAND LIMITED
 PROJECT: CIRCLE K SECTION 5 WESTMORELAND STREET

COAKLEY O'NEILL
 town planning


TOP OF PARAPET

TOP OF PARAPET

NOTES:
 THIS DRAWING IN WHOLE OR IN PART SHALL NOT BE COPIED WITHOUT THE PRIOR PERMISSION OF MCARDLE DOYLE LTD.
 ALL WORKS TO COMPLY WITH THE CURRENT BUILDING REGULATIONS.
 DO NOT SCALE.
 ORDNANCE SURVEY IRELAND LICENCE NO. AR 0105722
 © ORDNANCE SURVEY IRELAND / GOVERNMENT OF IRELAND

AN BORD PLEANÁLA

LTR DATED **29 JUN 2022**
 LDG- FINCH
 ABP- 33933-22

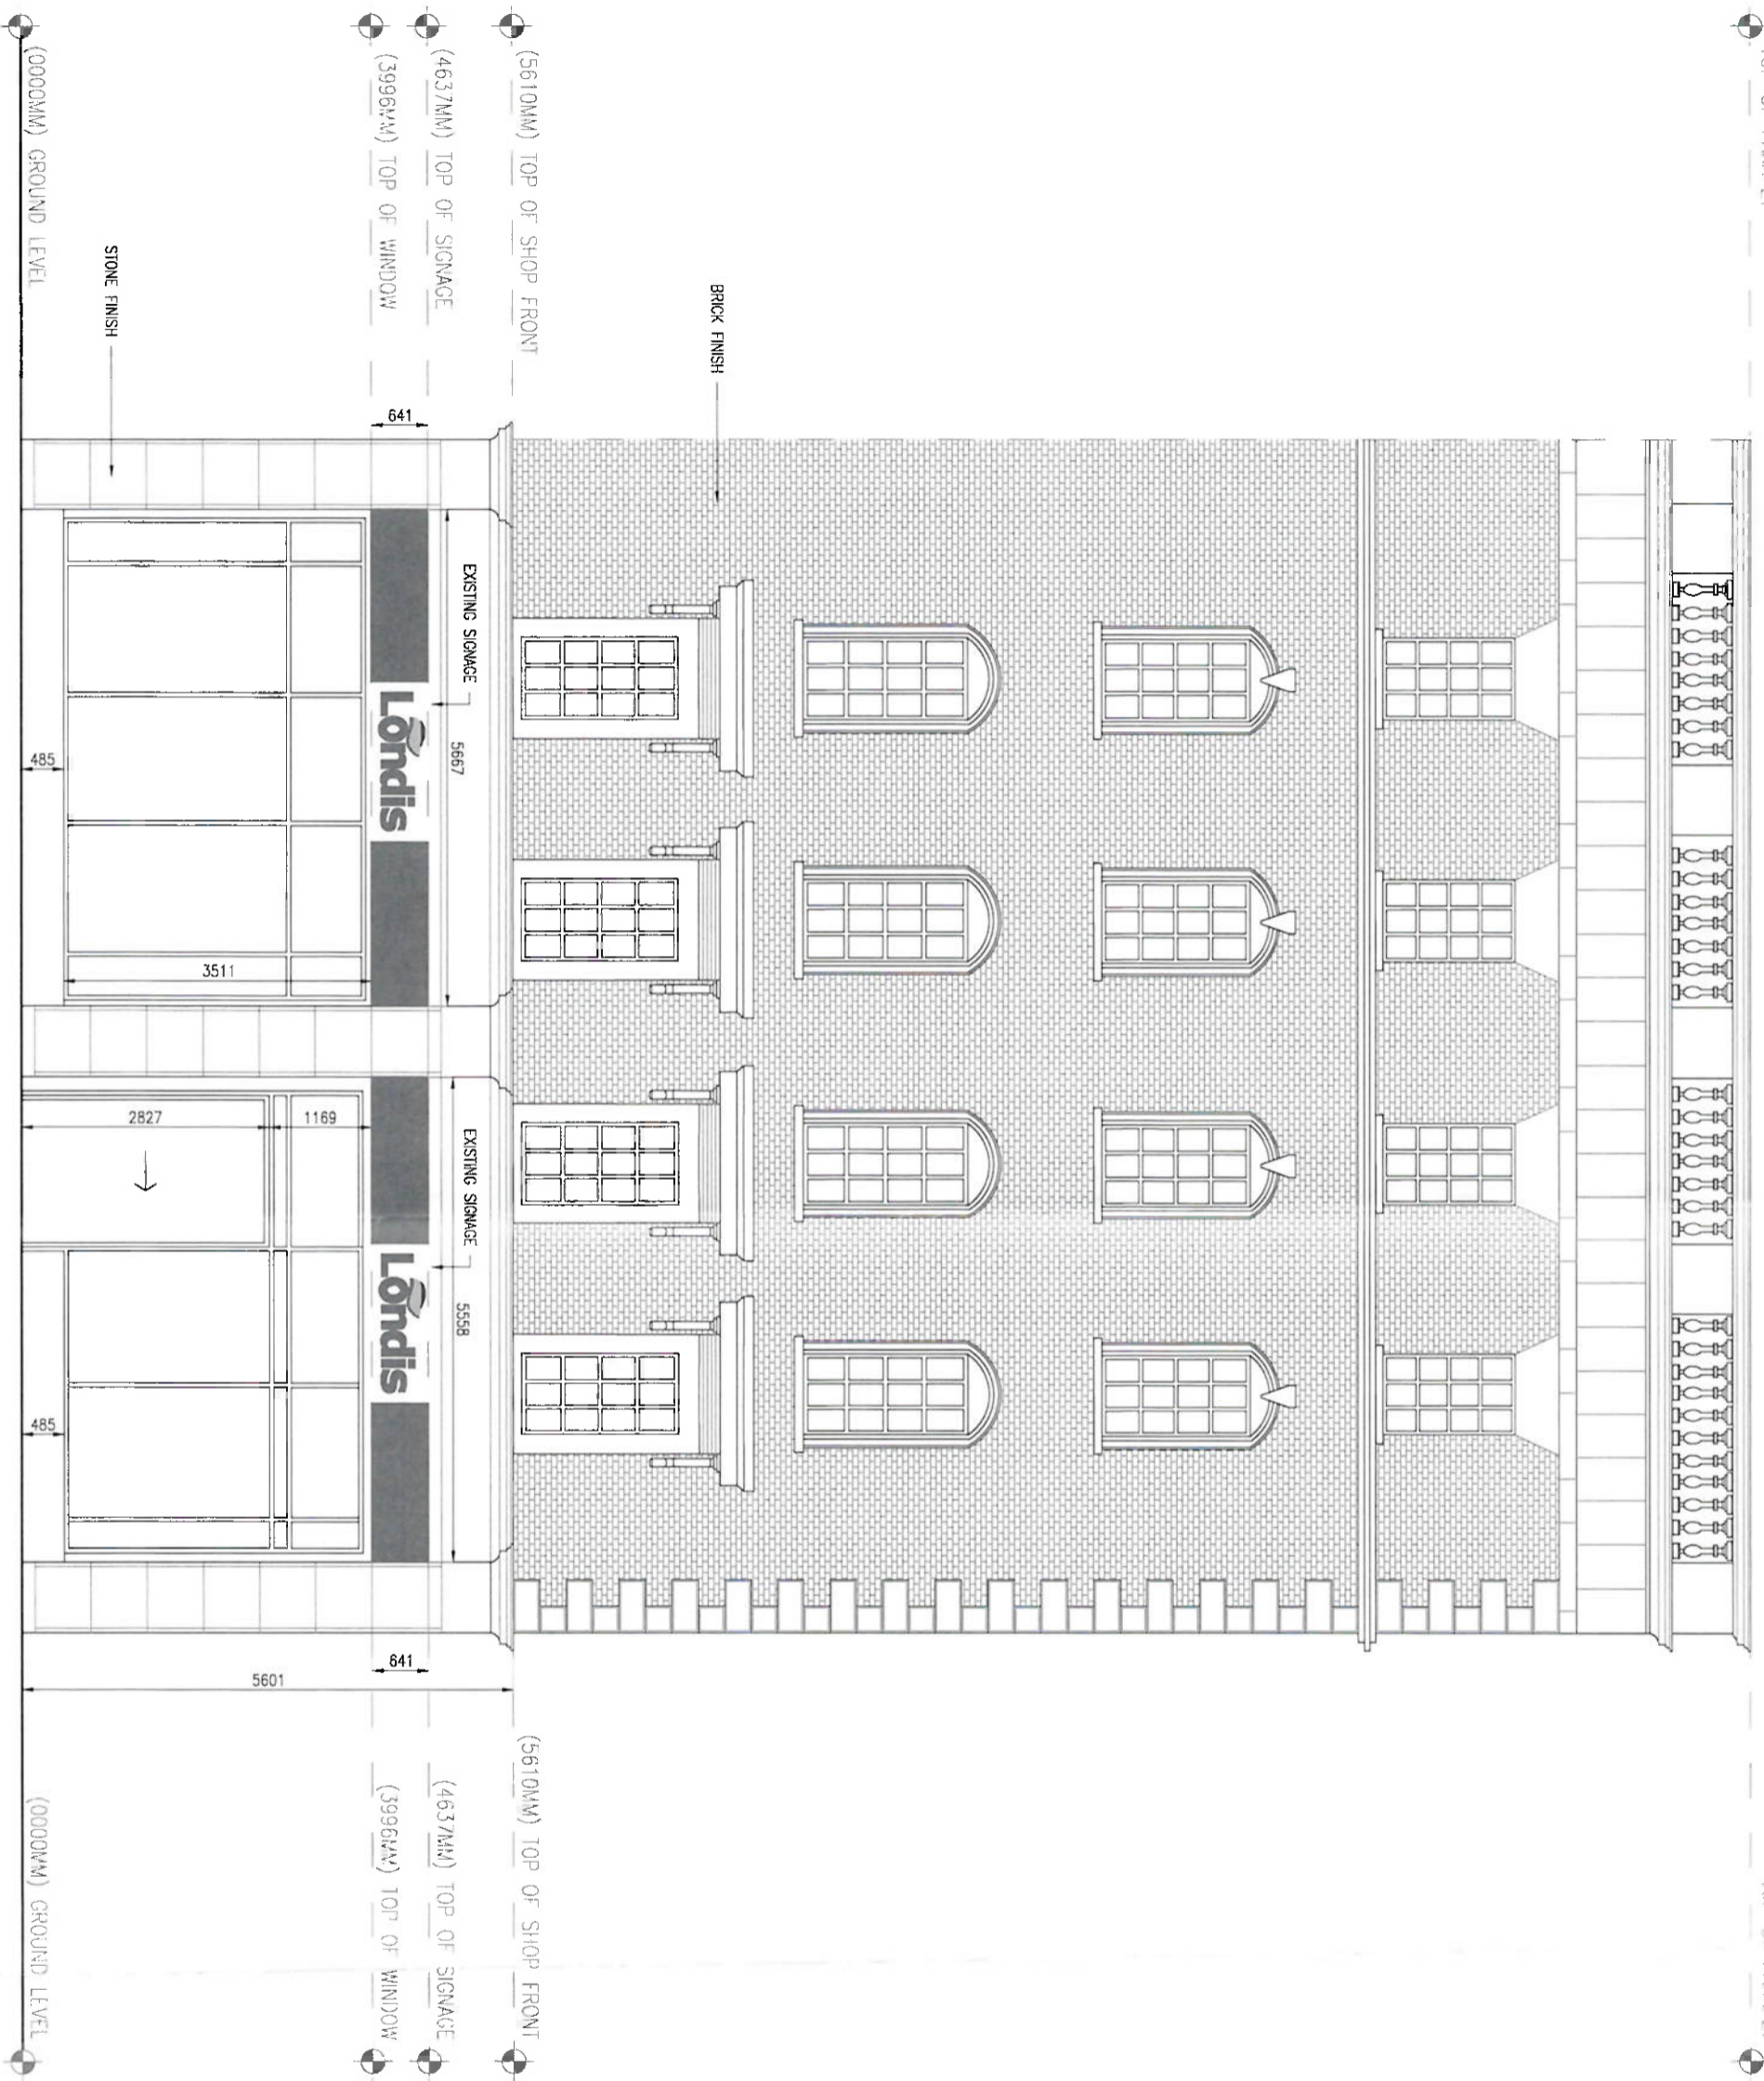

Rev	Description	By	Date
1	ISSUED FOR PLANNING	BH	13.04.22

McArdle Doyle
 Chartered Engineers
 Architectural Services
 & Project Managers

Second Floor
 5 The Long Walk
 Dundalk, Co. Louth

mca@mcdoyle.ie
 +353(0) 42 842 3032

PROJECT:
WESTMORELAND STREET

CLIENT:
CIRCLE K

DRAWING TITLE:
PREVIOUS EASTERN ELEVATION

Date	Drawn	Checked	Approved
13/04/22	BWGD	BH	RWGA

Scale of A3
 Drawing Number
P2188.WEST.A15

Status	Rev.
PL	-


EASTERN ELEVATION
 SCALE: A15

TOP OF PARAPET

TOP OF PARAPET

NOTES:
 THIS DRAWING IN WHOLE OR IN PART SHALL NOT BE COPIED WITHOUT THE PRIOR PERMISSION OF MCARDLE DOYLE LTD.
 ALL WORKS TO COMPLY WITH THE CURRENT BUILDING REGULATIONS.
 DO NOT SCALE.
 ORDNANCE SURVEY IRELAND LICENCE NO. AR 01051722
 © ORDNANCE SURVEY IRELAND / GOVERNMENT OF IRELAND

AN BORD PLEANÁLA
 29 JUN 2022
 LTR DATED _____
 LDG- _____
 ABP- 313483 - 22

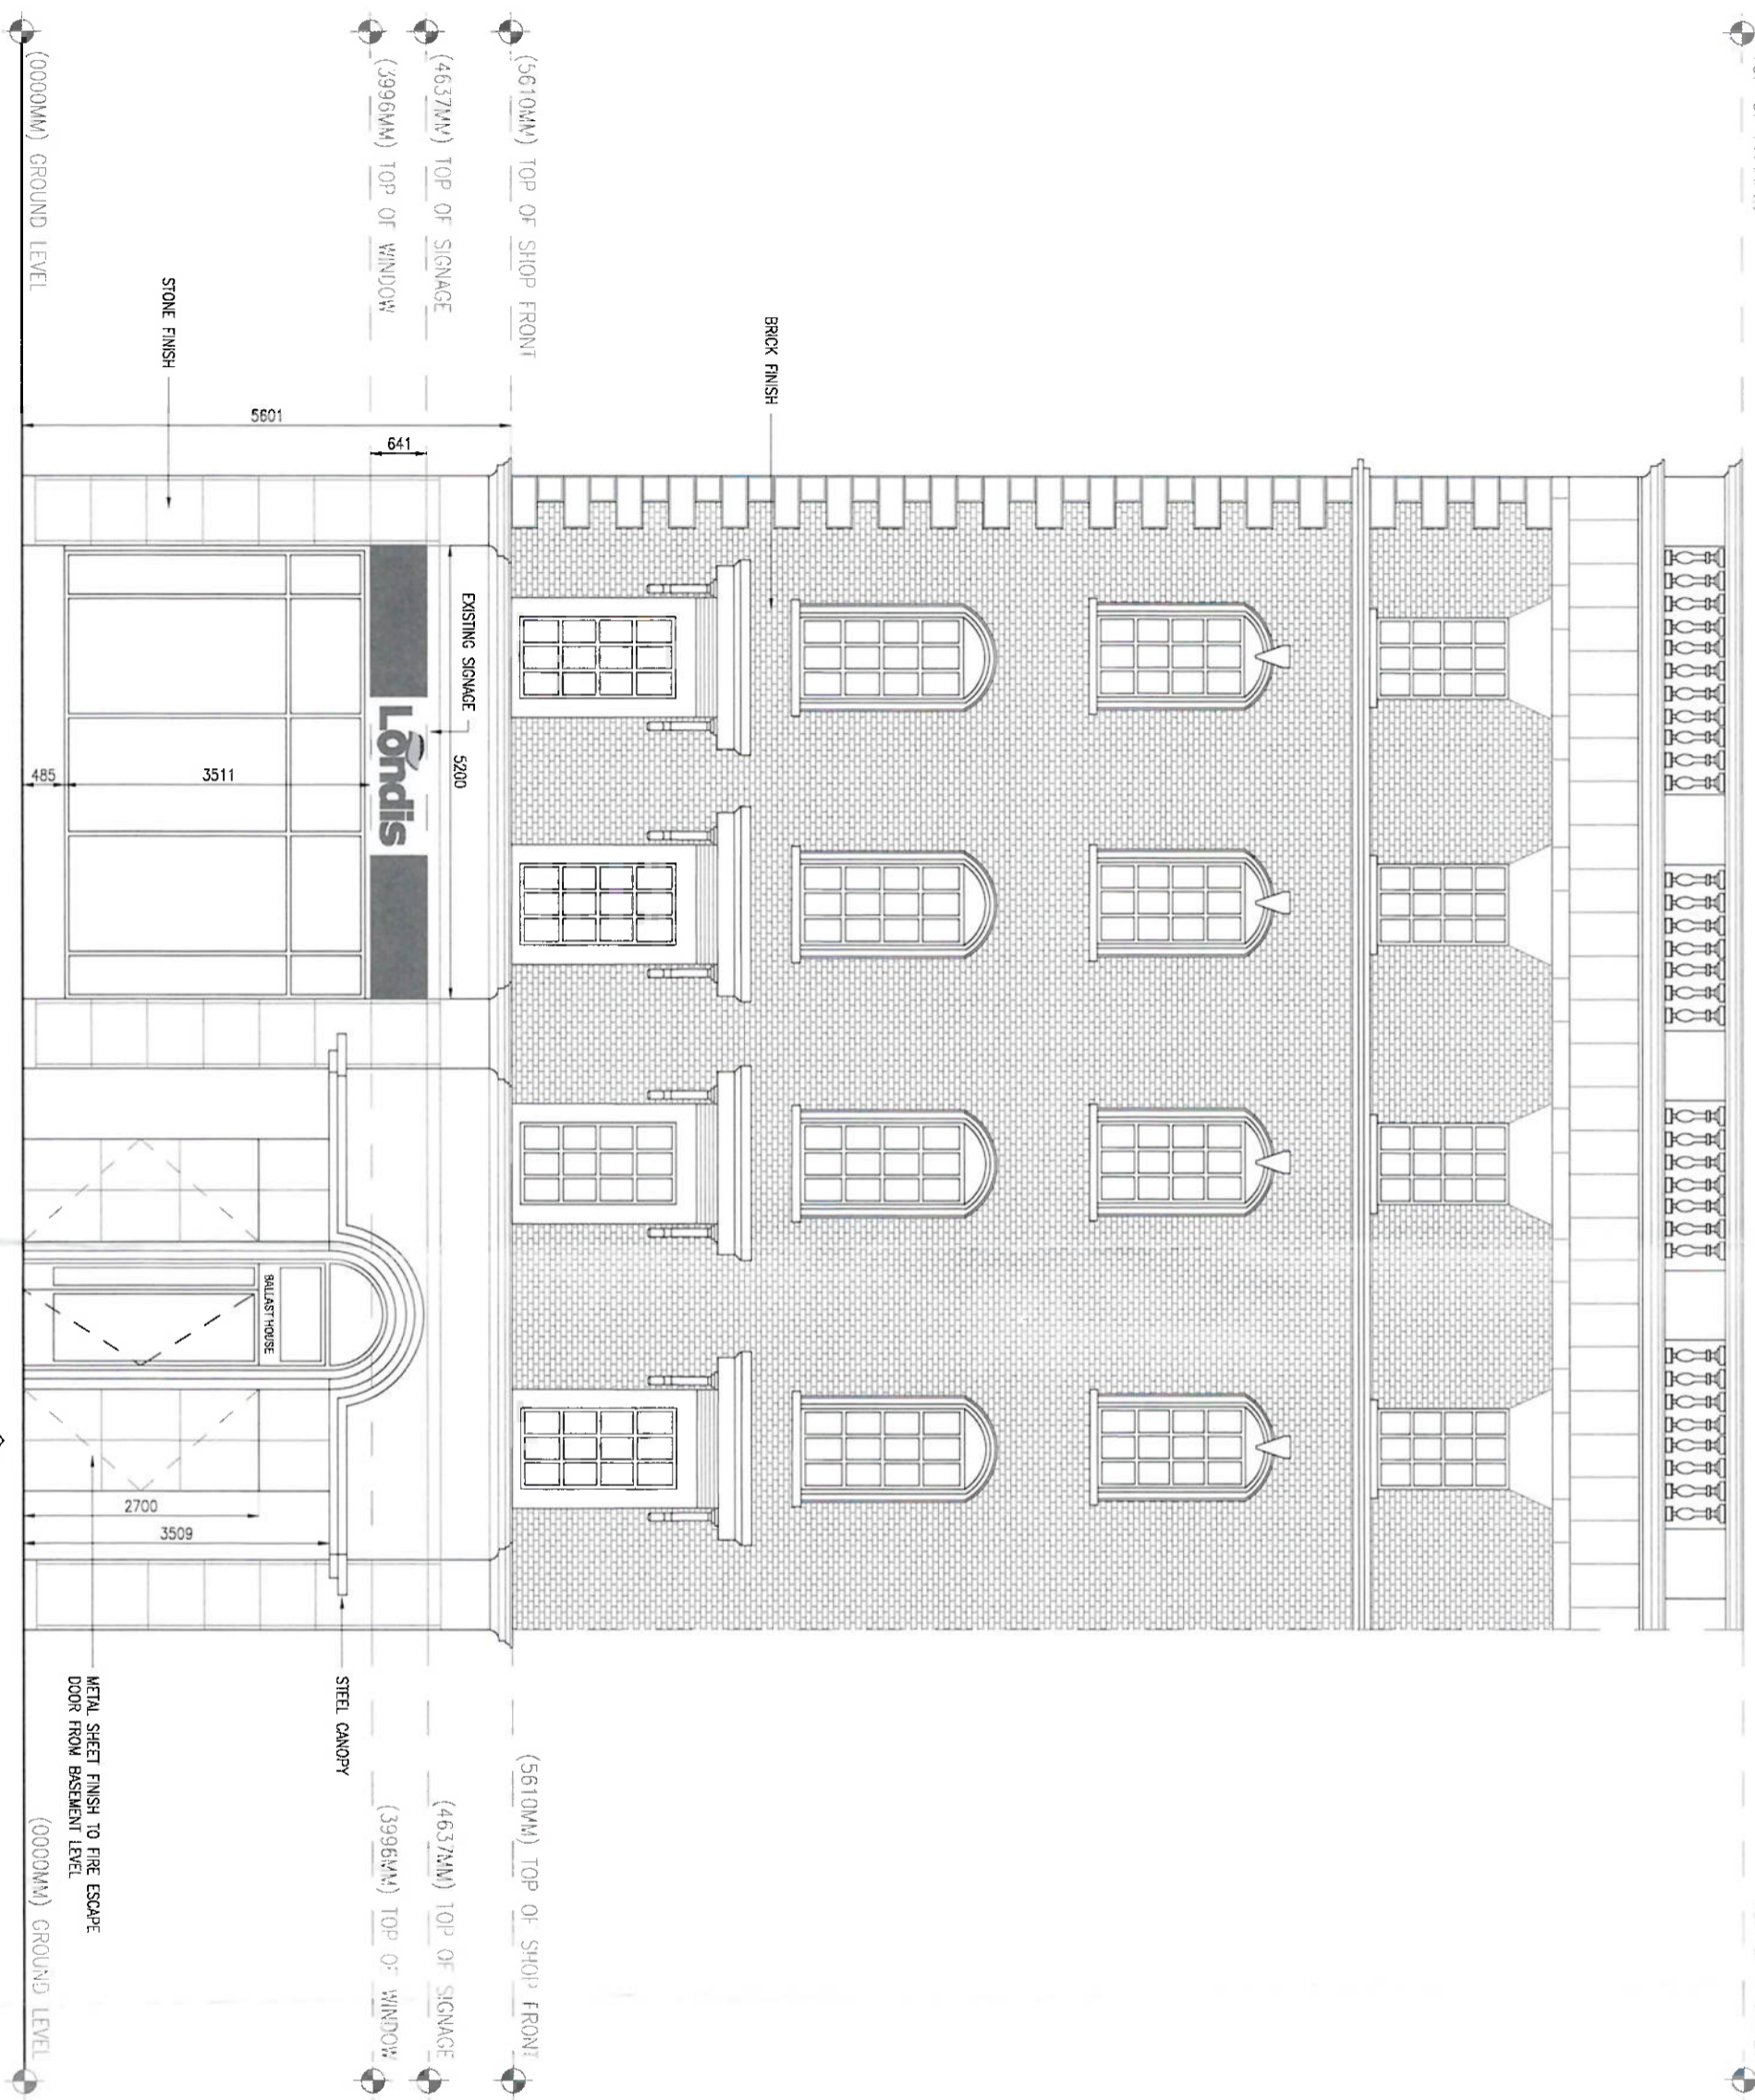

Rev.	Description	By	Date
1	ISSUED FOR PLANNING	BH	13.04.22
2	Revised Description		

McArdle Doyle

Chartered Engineers
 Architectural Services
 & Project Managers

PROJECT:
 WESTMORELAND STREET

CLIENT:
CIRCLE K

DRAWING TITLE:
 PREVIOUS NORTHERN ELEVATION

Date	Drawn	Checked	Approved
13/04/22	BWGD	BH	RWCA
Scale of A3	Drawing Number	Status	Rev.
	P2188.WEST.A16	PL	-

NORTHERN ELEVATION
 SCALE: 1:15


TOP OF PARAPET

TOP OF PARAPET

NOTES:
 THIS DRAWING IN WHOLE OR IN PART SHALL NOT BE COPIED WITHOUT THE PRIOR PERMISSION OF McArdle Doyle Ltd.
 ALL WORKS TO COMPLY WITH THE CURRENT BUILDING REGULATIONS.
 DO NOT SCALE.
 ORDNANCE SURVEY IRELAND LICENCE NO. AR 0105722
 © ORDNANCE SURVEY IRELAND / GOVERNMENT OF IRELAND

AN BORD PLEANÁLA

LTR DATED **29 JUN 2022**
 LDG- TRIM
 ABP- 313933-22

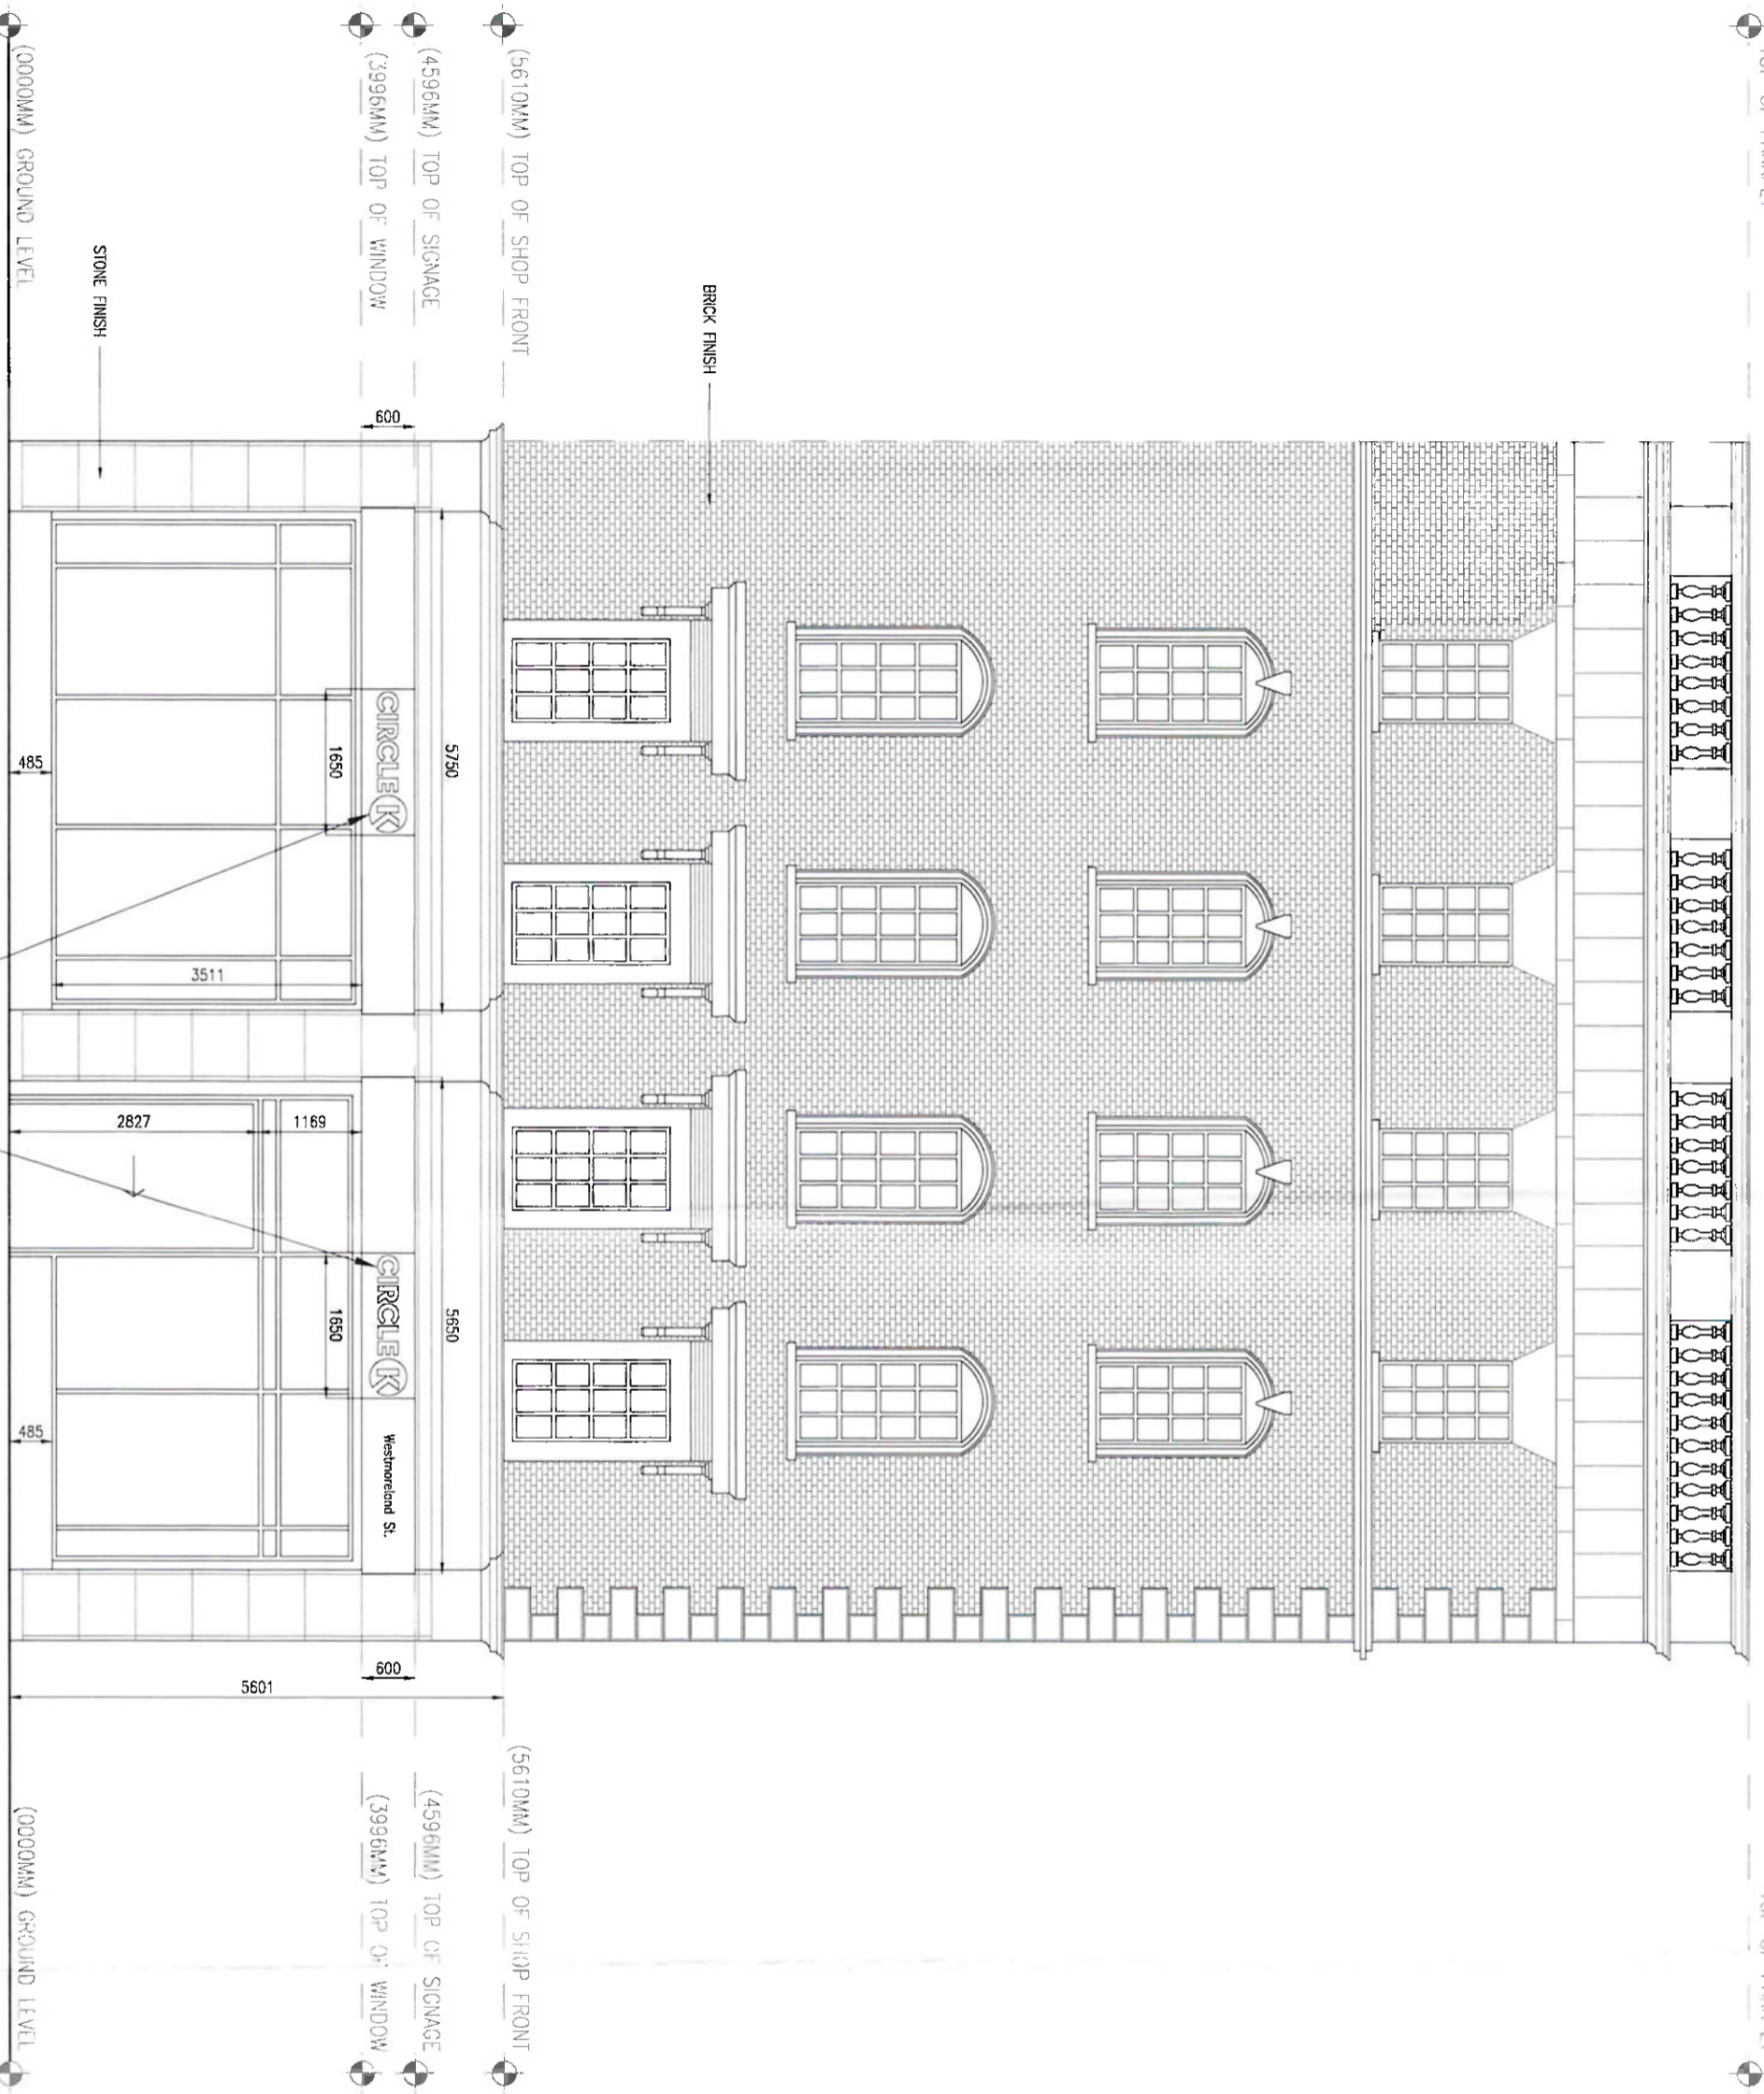

Rev.	Description	By	Date
1	ISSUED FOR PLANNING	BH	13.04.22

McArdle Doyle

Chartered Engineers
 Architectural Services
 & Project Managers

PROJECT:
WESTMORELAND STREET


CLIENT:
CIRCLE K

DRAWING TITLE:
EXISTING EASTERN ELEVATION

Date	Drawn	Checked	Approved
13/04/22	BMGD	BH	RMCA
Scale at A3	Drawing Number	Status	Rev.
	P2188; WEST A20	PL	-

NOTES:
 THIS DRAWING IN WHOLE OR IN PART SHALL NOT BE COPIED WITHOUT THE PRIOR PERMISSION OF MCARDLE DOYLE LTD.
 ALL WORKS TO COMPLY WITH THE CURRENT BUILDING REGULATIONS.
 DO NOT SCALE.
 ORDNANCE SURVEY IRELAND LICENCE NO. AR 0105722
 © ORDNANCE SURVEY IRELAND / GOVERNMENT OF IRELAND

AN BORD PLEANÁLA
 29 JUN 2022
 LTR DATED _____ FT/CM/ _____
 LDG- _____
 ABP- 313983 - 22

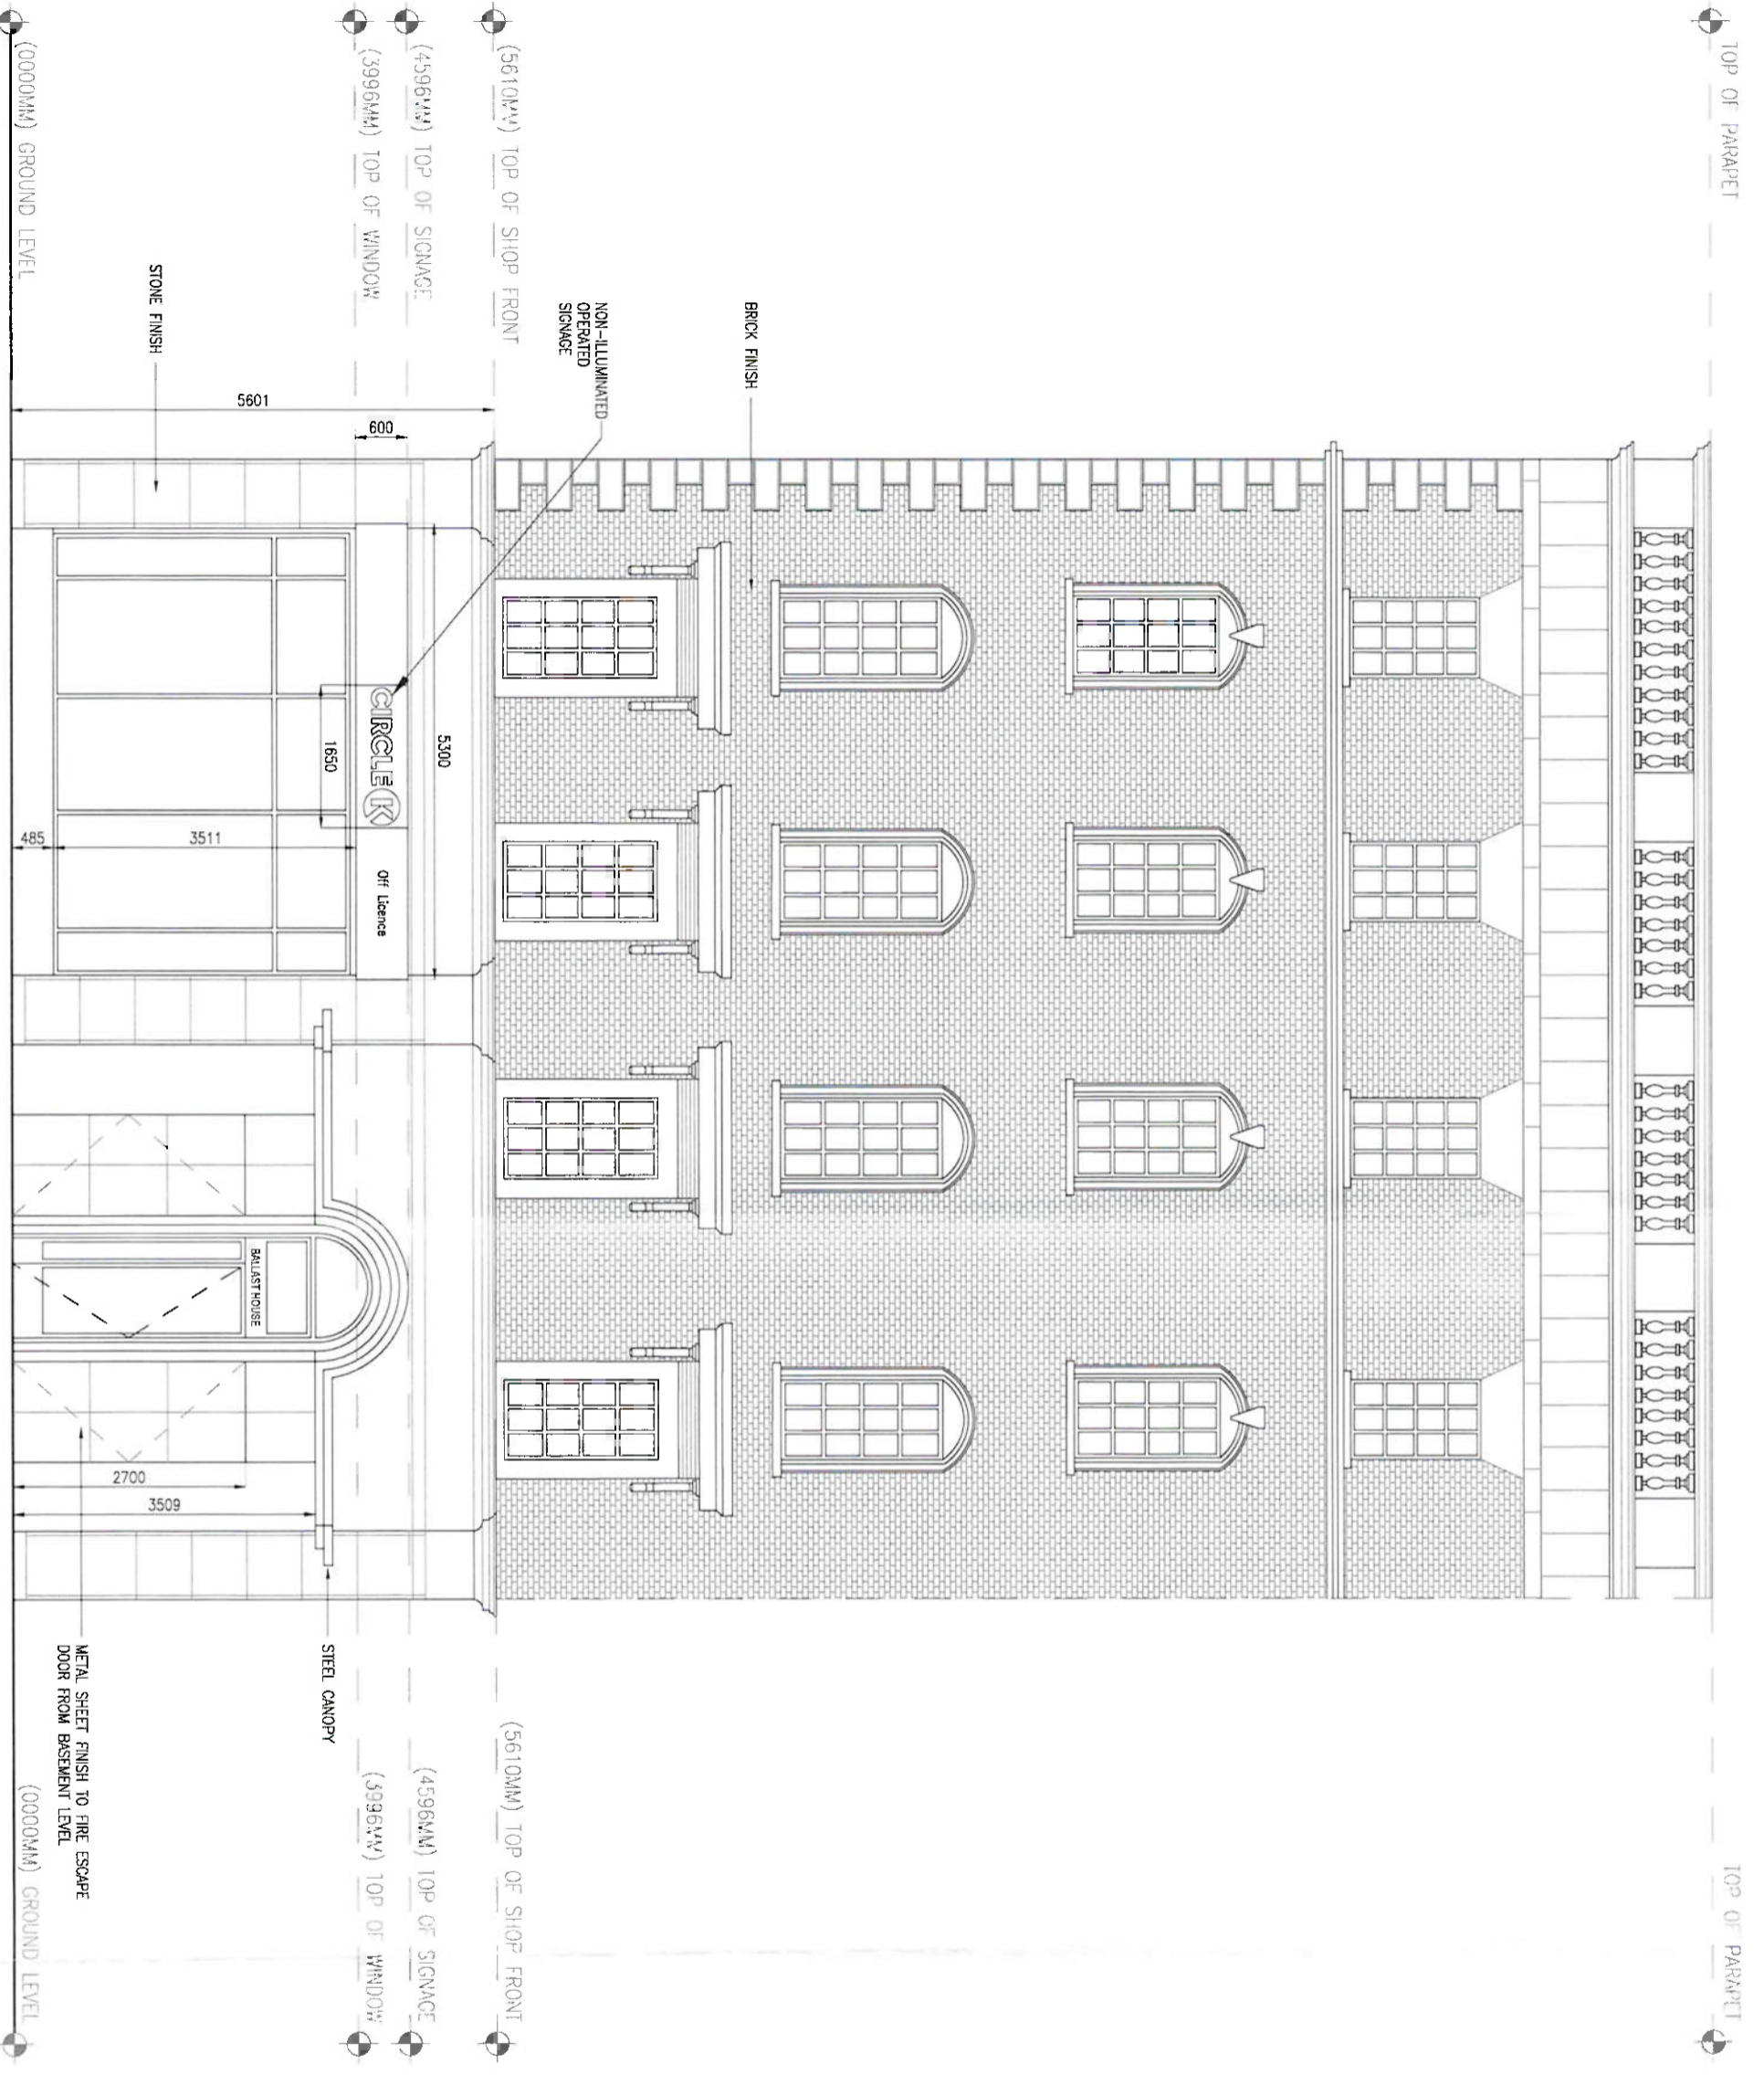

ISSUED FOR PLANNING	BH	13.04.22
Rev. Description	By	Date

McArdle Doyle
 Chartered Engineers
 Architectural Services
 & Project Managers
 mll@mcdoyledoyle.com
 +353(0) 22 942 0032
 Specialised
 Existing Buildings
 The Long Walk
 Dundalk, Co. Louth

PROJECT: WESTMORELAND STREET

CLIENT: **CIRCLE K**

DRAWING TITLE: EXISTING NORTHERN ELEVATION

Date	Drawn	Checked	Approved
13/04/22	BW/D	BH	RW/CA
Scale of A3	Drawing Number	Status	Rev.
MTS	P2188.WEST.A21	PL	-

NORTHERN ELEVATION
 SCALE: MTS