


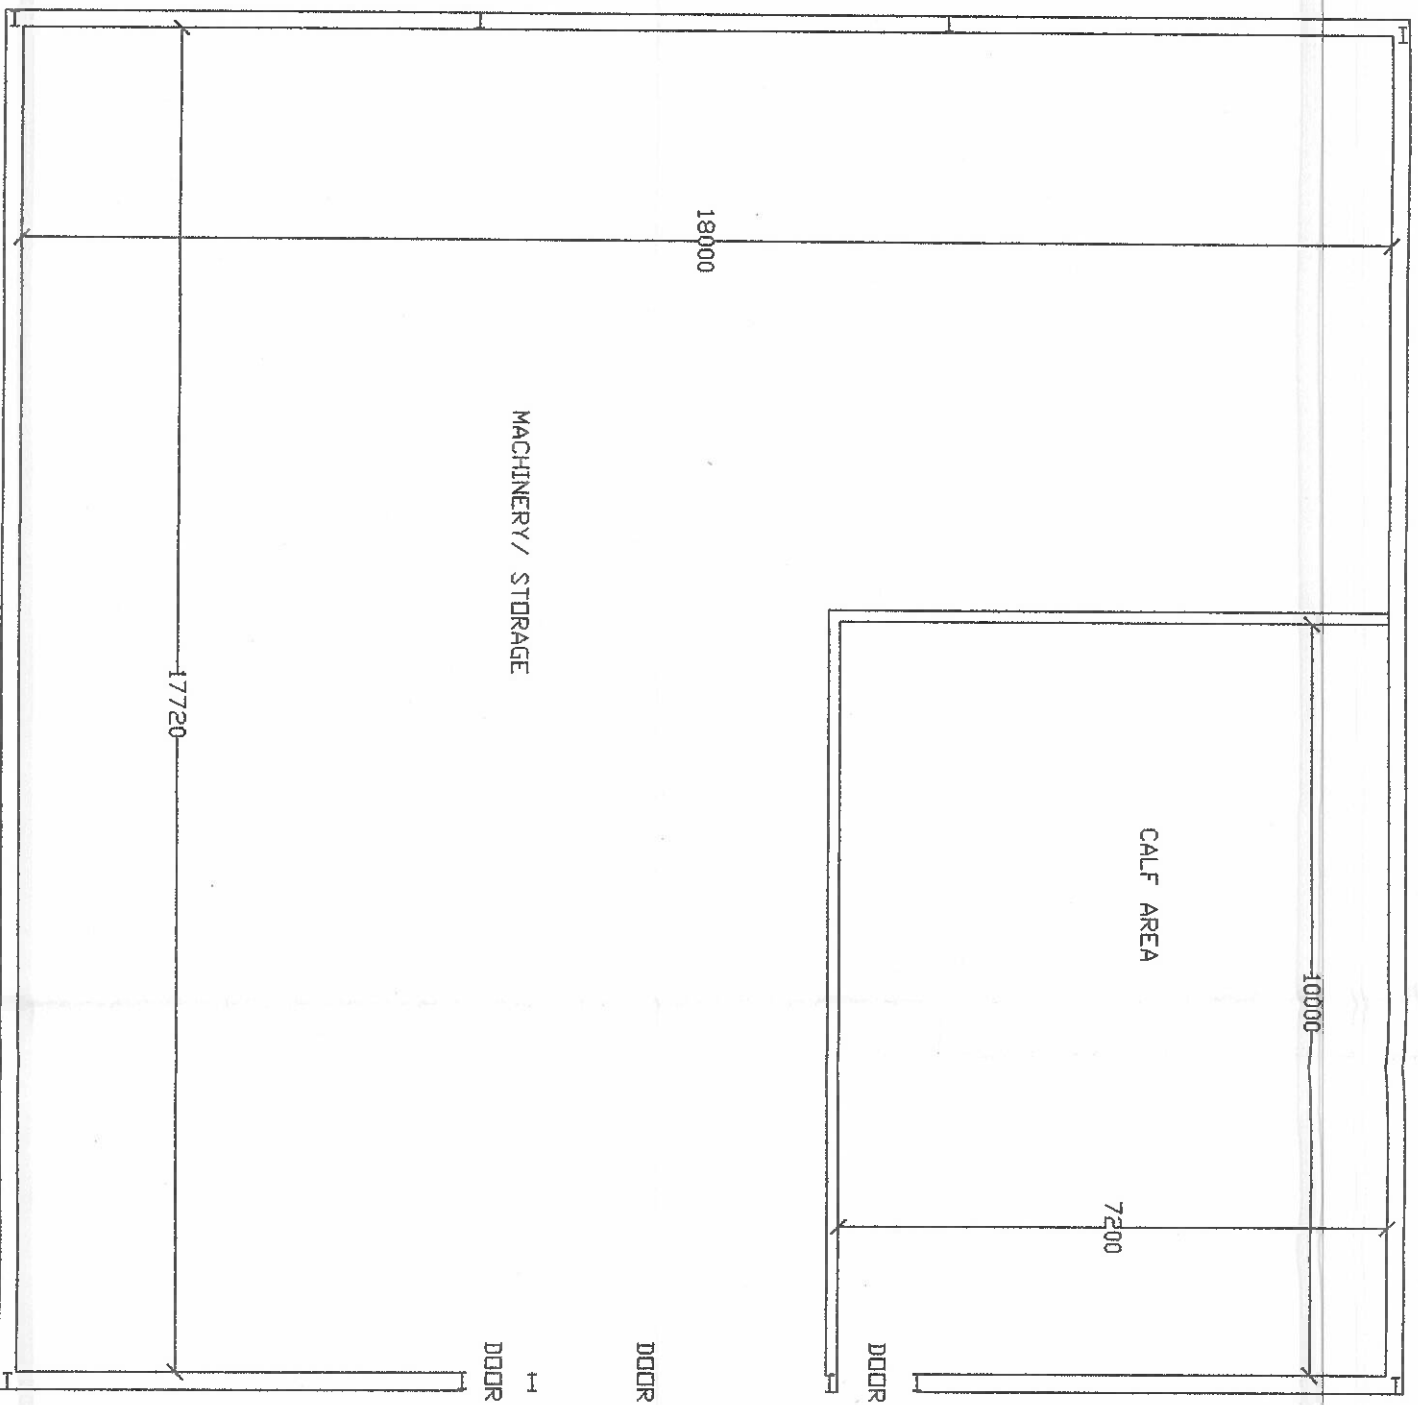

TOTAL SHED AREA 319M²
MACHINERY/STORAGE 247M²
CALVES 72M²



JOB:

MACHINERY SHED / STORE AND CALF AREA
AT DERRYLACKY
PETER MAHER

TITLE:

PLAN

SCALE:

1:100

DATE:

2018

THOMAS DOWNEY B.E., C.Eng., M.I.E.I.
LOWER KILMACOW,
CO.KILKENNY.
Phone 051-885320/087-2757305

