



EXISTING SITE LAYOUT
 SCALE 1:200

PROPOSED SITE
 (BOUNDARIES IN RED)
 AREA = 1.56 ACRES
 (0.64 HECTARES)


SITE BOUND IN BLUE IN THE
 OWNERSHIP OF APPLICANT
 AREA = 4.1 ACRES
 (1.67 HECTARES)



- LEGEND**
- Site Boundary
 - Land under control of the applicant
 - ▨ Existing structures
 - ▨ Subject car showroom premises for which change of use from car showroom to retail is sought GFA = 502 m²

AMBORD PLEANALA
 2 - OCT 2022
 FROM 314952

FOR SECTION 5 DECLARATION			
Revision	Issue	Date	By
A		14 9 22	CBP
<small>The copyright of this drawing is vested in the Designer and it shall not be copied or reproduced without their written consent. All Contractors must read the full set of drawings and be responsible for taking and checking all dimensions that refer to this work.</small>			
DL GROUP 1 Hodders Vale Dalshoddy Co. Cork Phone: (021) 4076520 Fax: (021) 4076531 e-mail: info@dlgroup.ie			
Client: LEE GARAGE CORK LTD. T/A LEE AUTO CENTRE Project: Section 5 declaration of Exempted Development Drawing: EXISTING SITE LAYOUT			
Scale	Drawing No.	Date	
1:200	53021/P/S/02	9.9.22	
Drawn by	Checked by	Issue type	
CBP	TOL	AI	

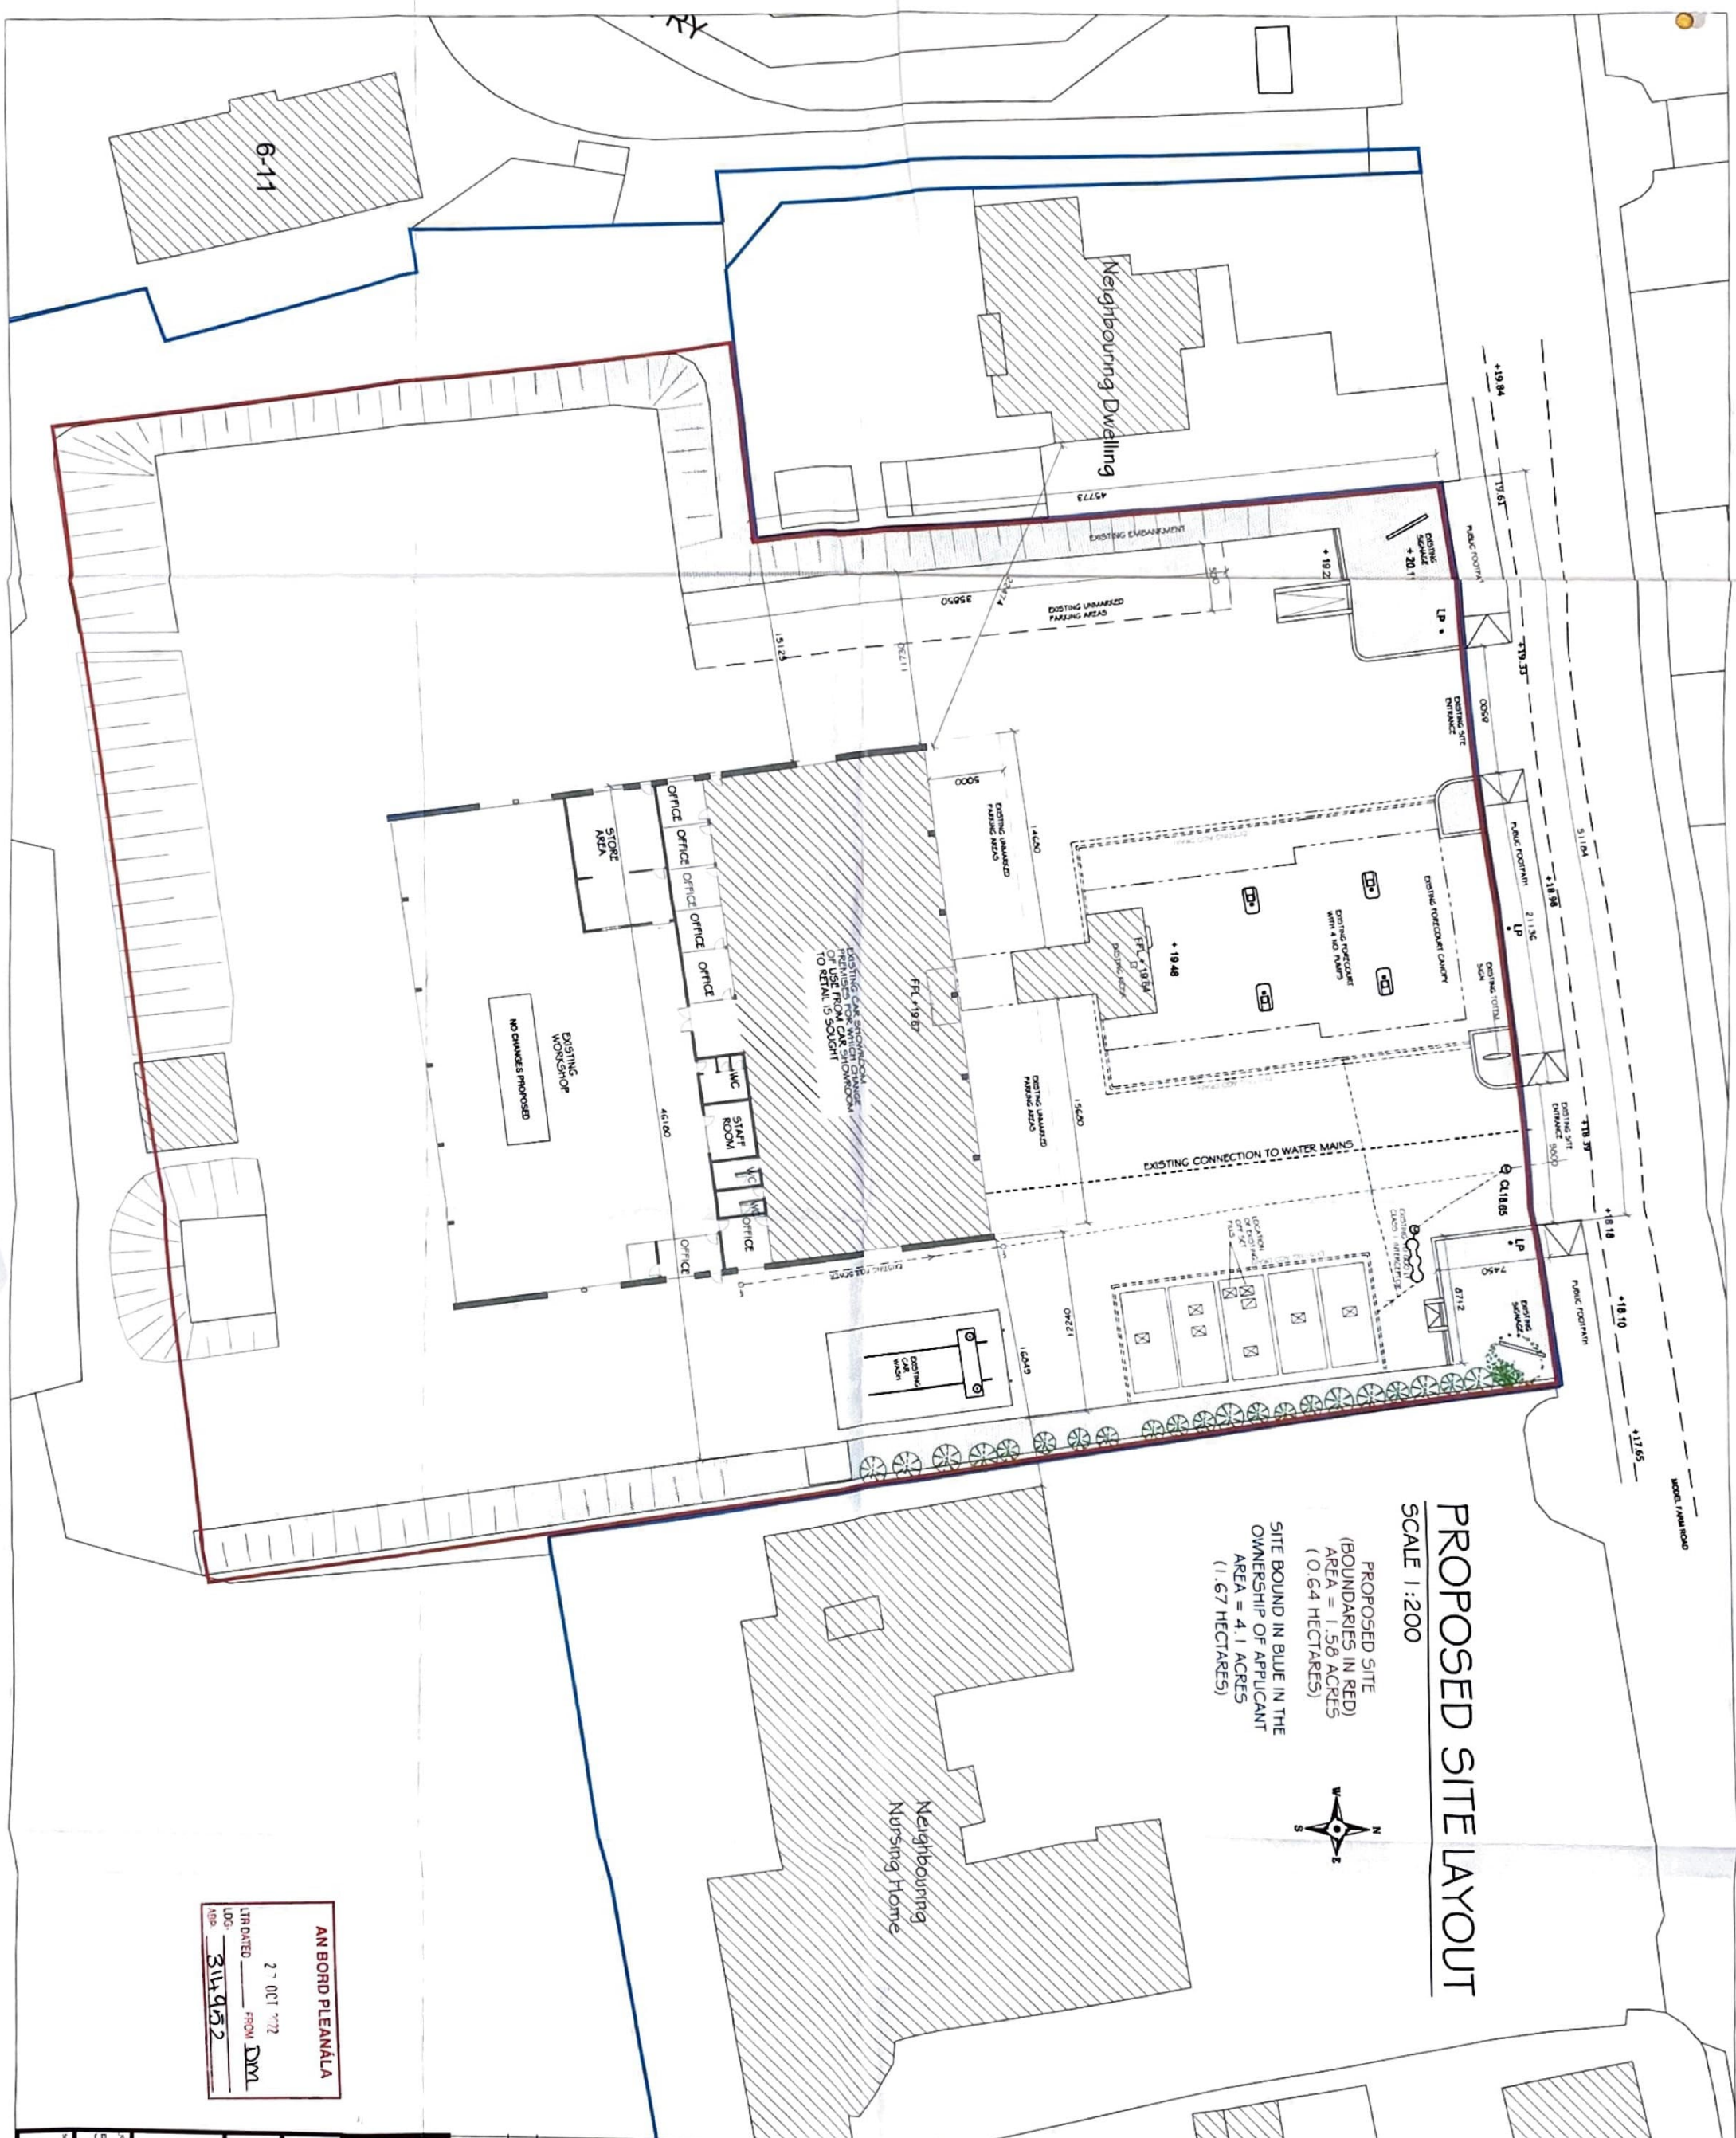

PROPOSED SITE LAYOUT

SCALE 1:200

PROPOSED SITE
 (BOUNDARIES IN RED)
 AREA = 1.56 ACRES
 (0.64 HECTARES)

SITE BOUND IN BLUE IN THE
 OWNERSHIP OF APPLICANT
 AREA = 4.1 ACRES
 (1.67 HECTARES)



- LEGEND**
- Site Boundary
 - Land under control of the applicant
 - ▨ Existing structures
 - ▨ Subject car showroom premises for which change of use from car showroom to retail is sought GFA = 502 m²

AN BORD PLEANÁLA

27 OCT '12
 LIB DATED FROM DM
 314952

DL GROUP
 1 Hodder's Villa
 Dunmooling
 Co. Cork
 Phone: (021) 4676650
 Fax: (021) 4676651
 e-mail: info@dlgroup.ie

Client: **LEE GARAGE CORK LTD.**
 T/A LEE AUTO CENTRE

Project: Section 5 declaration of Exempted Development

Drawing: **PROPOSED SITE LAYOUT**

Scale	1:200	Drawn by	CBP	Checked by	TOL	Issue	AI
Drawn no.	53021/P5	Issue no.	05	Date	9.9.22		

FOR SECTION 5 DECLARATION

Revision	Issue	Date	By
A	14922	CBP	

The copyright of this drawing is vested in the Engineer and is not to be used for any other project without the written consent of the Engineer. Any reproduction or use of this drawing for any other project without the written consent of the Engineer is prohibited. All dimensions must be taken from this drawing. Any discrepancy between dimensions shall be referred to the Engineer.