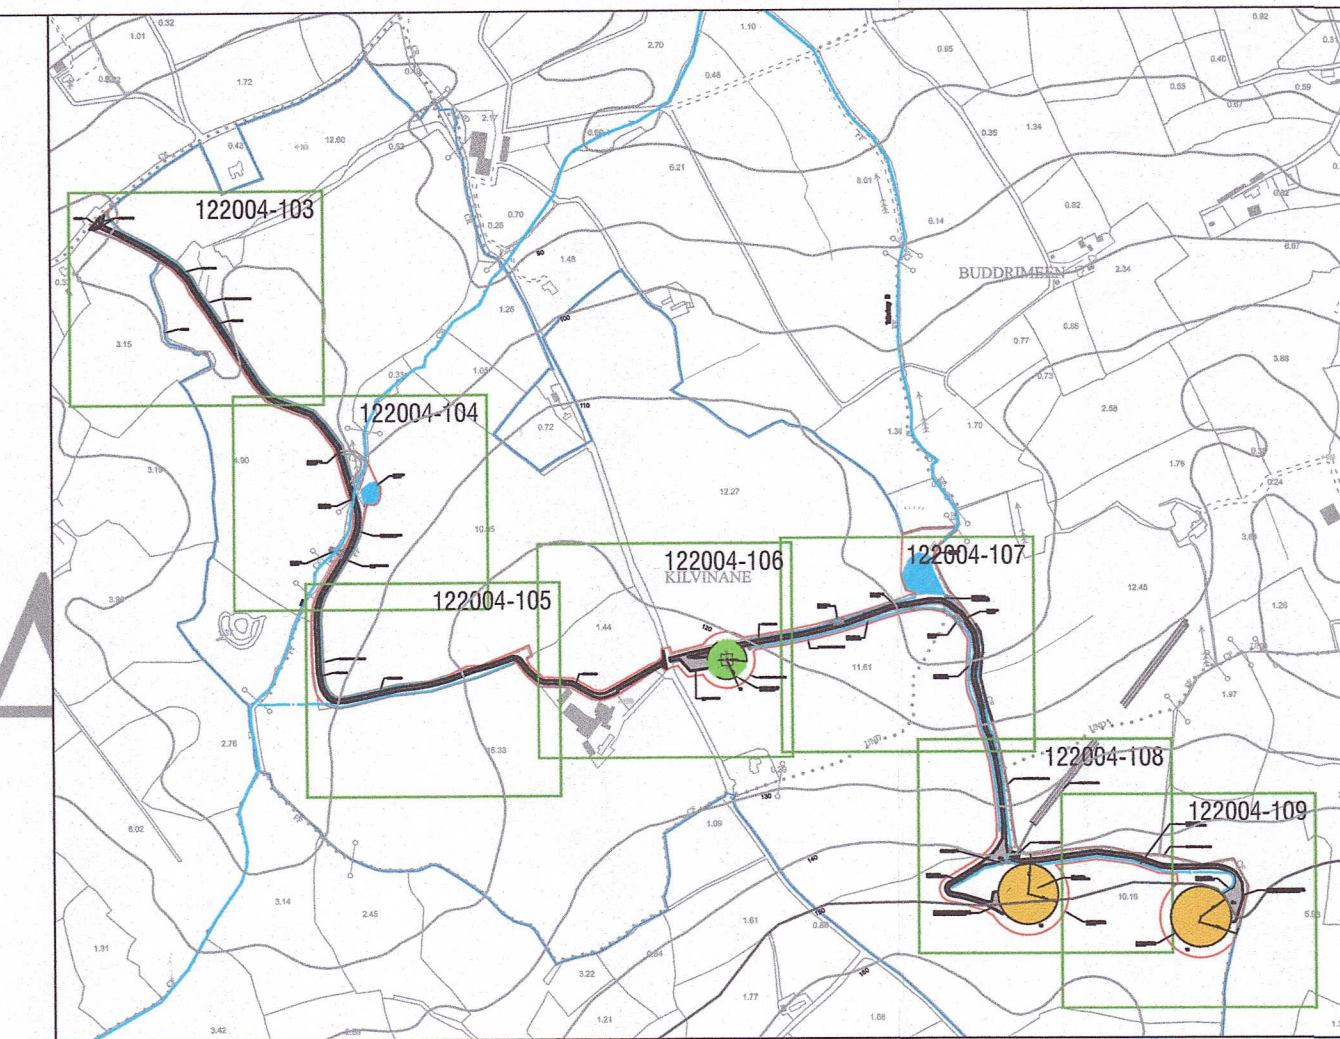


KILVINANE



Key Plan
NTS

1.44

120

Existing Roadside swale

119.05

125.65

existing road side swale

124.45

+128

T1

Permitted wind farm development boundary


Permitted Existing Gamesa G58
Turbine with 50m Hub Height
and 58m rotor Diameter

Existing Crane Hard Standing
Area


Notes :

1. All dimensions are in millimetres - figured dimensions to be taken in preference to scaled dimensions.
2. All levels are in metres, and relate to Ordnance Datum Malin Head.


Legend :-

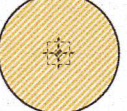
Site Boundary shown thus: 

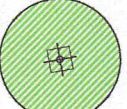
(Overall Site Area = 96.5ha)


Permitted Windfarm Development Boundary
under Substitute Consent granted by An Bord
Pleanála Ref. 04.SU.0135 shown thus: 


(Development Area = 6.92ha)


Existing Access tracks/ Hardstanding
areas shown thus: 

Existing 2 Nr. 2 MW Wind turbines with 60 m Hub
height and 80 m Rotor diameter permitted under
An Bord Pleanála substitute consent ref. 04.SU.0135
and to which the subject application for Section 5
Declaration relates and comprises the substitution
of refurbished equivalent 2 MW Nacelles with
corresponding external dimensions and operational
characteristics. (No change to the Hub height or
blade length or tip height) shown thus 

Existing 850 kW Wind Turbine with 55 m Hub Height
and 58 m Rotor diameter to remain, shown thus 

50m Contour shown thus:  250

10m Contour shown thus:  270

Existing trackside swales shown
thus: 

Streams shown thus: 

Ordnance Survey Ireland Licence No. EN 0034811
Ordnance Survey Ireland Government of Ireland

REG. No.
PLANNING (WEST) DEPT
29 SEP 2023
CORK COUNTY COUNCIL
NORTON HOUSE, SKIBBEREEN, Co. CORK P81 A78

1	27.06.23	Planning Support Drawings	DM	KH	KH
0	02.10.15	Original	DM	KH	KH
Issue	Date	Revisions	Drawn	Checked	Approved

MRG
consulting engineers

No.4 Day Place, Tralee, County Kerry.
T: (0523) 712339 Fax: (0523) 712334 E-Mail: info@mrgr.ie
also: Eyelium Business Centre, Second Floor, Brehin House,
Watercourse Road, Blackpool, Cork.

MRG Consulting Engineers Limited Civil Structural Architectural Environmental

Project KILVINANE WINDFARM- CO. CORK		
Drawing Site Layout Plan (1:500) Sheet 4 of 7		
Drawn D.Moriarty	Project No.	Drawing No.
Date 02.10.15	122004	122004-206
Scale 1:500 @ A1		