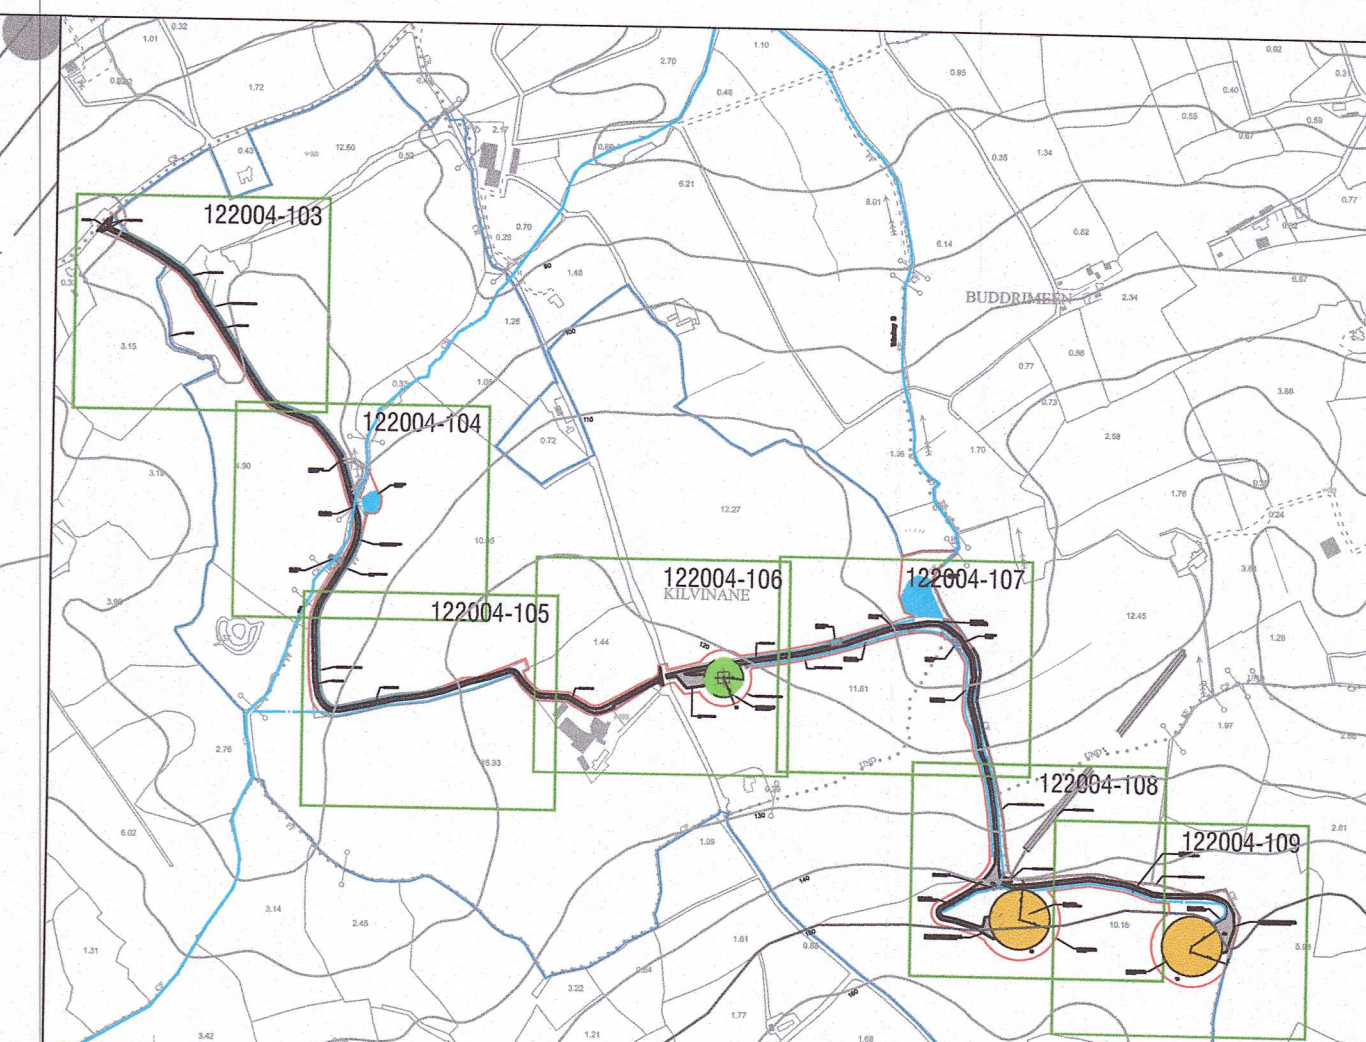
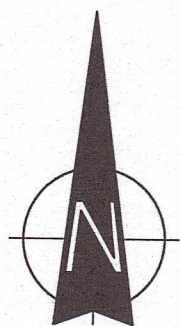




Key Plan
NTS

Notes :

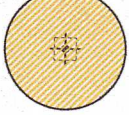
1. All dimensions are in millimetres – figured dimensions to be taken in preference to scaled dimensions.
2. All levels are in metres, and relate to Ordinance Datum Malin Head.

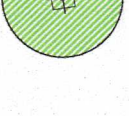
Legend :-

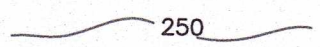
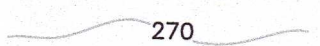
Site Boundary shown thus: 
(Overall Site Area = 96.5ha)

Permitted Windfarm Development Boundary under Substitute Consent granted by An Bord Pleanála Ref. 04.SU.0135 shown thus: 
(Development Area = 6.92ha)

Existing Access tracks/ Hardstanding areas shown thus: 

Existing 2 Nr. 2 MW Wind turbines with 60 m Hub height and 80 m Rotor diameter permitted under An Bord Pleanála substitute consent ref 04.SU.0135 and to which the subject application for Section 5 Declaration relates and comprises the substitution of refurbished equivalent 2 MW Nacelles with corresponding external dimensions and operational characteristics. (No change to the Hub height or blade length or tip height) shown thus: 

Existing 850 kW Wind Turbine with 55 m Hub Height and 58 m Rotor diameter to remain, shown thus: 

50m Contour shown thus:  250
10m Contour shown thus:  270

Existing trackside swales shown thus: 

Streams shown thus: 

Ordnance Survey Ireland Licence No. EN 0034811
Ordnance Survey Ireland Government of Ireland

REG. No.
PLANNING (WEST) DEPT
29 SEP 2023
CORK COUNTY COUNCIL
NORTON HOUSE, DUBLIN 14, Co. Dublin, Ireland

Issue	Date	Revisions	Drawn	Checked	Approved
1	27.06.23	Planning Support Drawings	DM	KH	KH
O	02.10.15	Original	DM	KH	KH

MRG consulting engineers
No.4 Day Place, Tralee, County Kerry.
T: 0907121212 Fax: 0907122222 E-Mail: info@mr.ie
also: Eyrean Business Centre, Second Floor, Breffni House, Watercourse Road, Blackpool, Cork.

MRG Consulting Engineers Limited Civil Structural Architectural Environmental

Project KILVINANE WINDFARM- CO. CORK		
Drawing Site Layout Plan (1:500) Sheet 6 of 7 (Site Layout Drawing - T3)		
Drawn D.Moriarty	Project No. 122004	Drawing No. 122004-208
Date 02.10.15		
Scale 1:500 @ A1		

