

AN BORD PLEANÁLA

12 DEC 2023

LTR DATED _____ FROM Referee


LDG. _____

ABP- 318709-23

LTR DATED _____ FROM Referrer

100


27.60

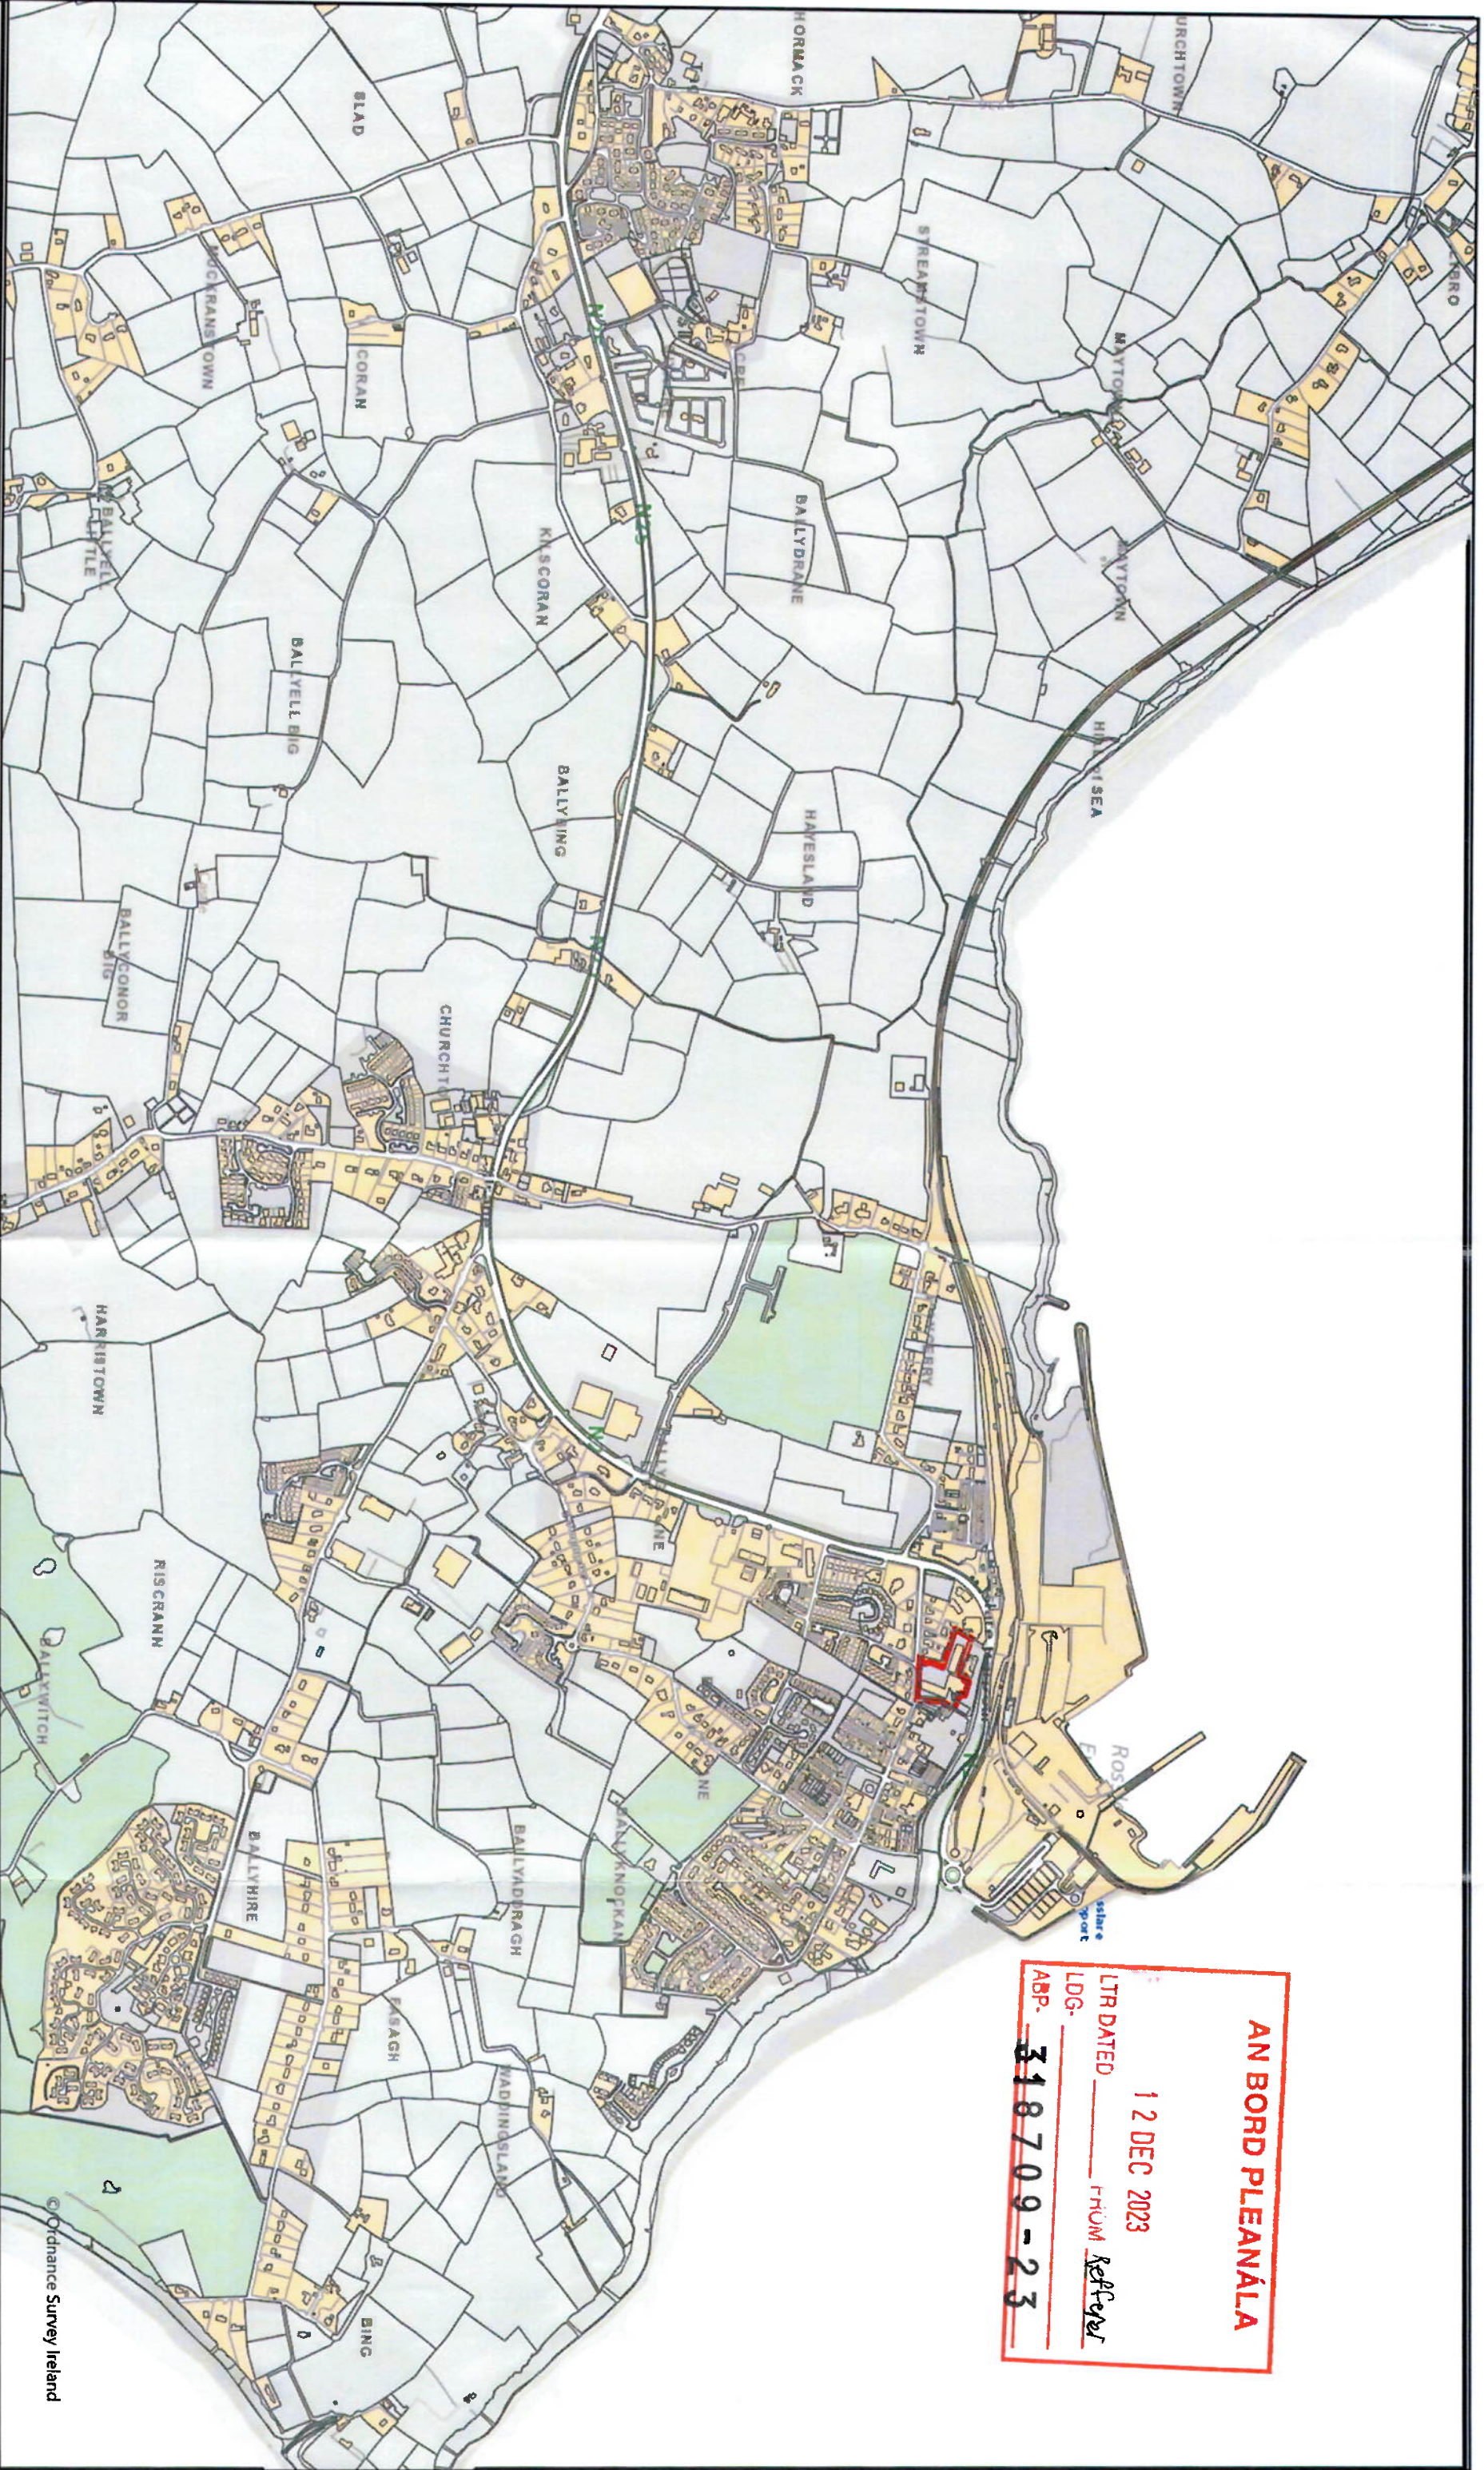

Ballygillane Little, Saint Helens.

Checked By: J.O.C

Map No: 01

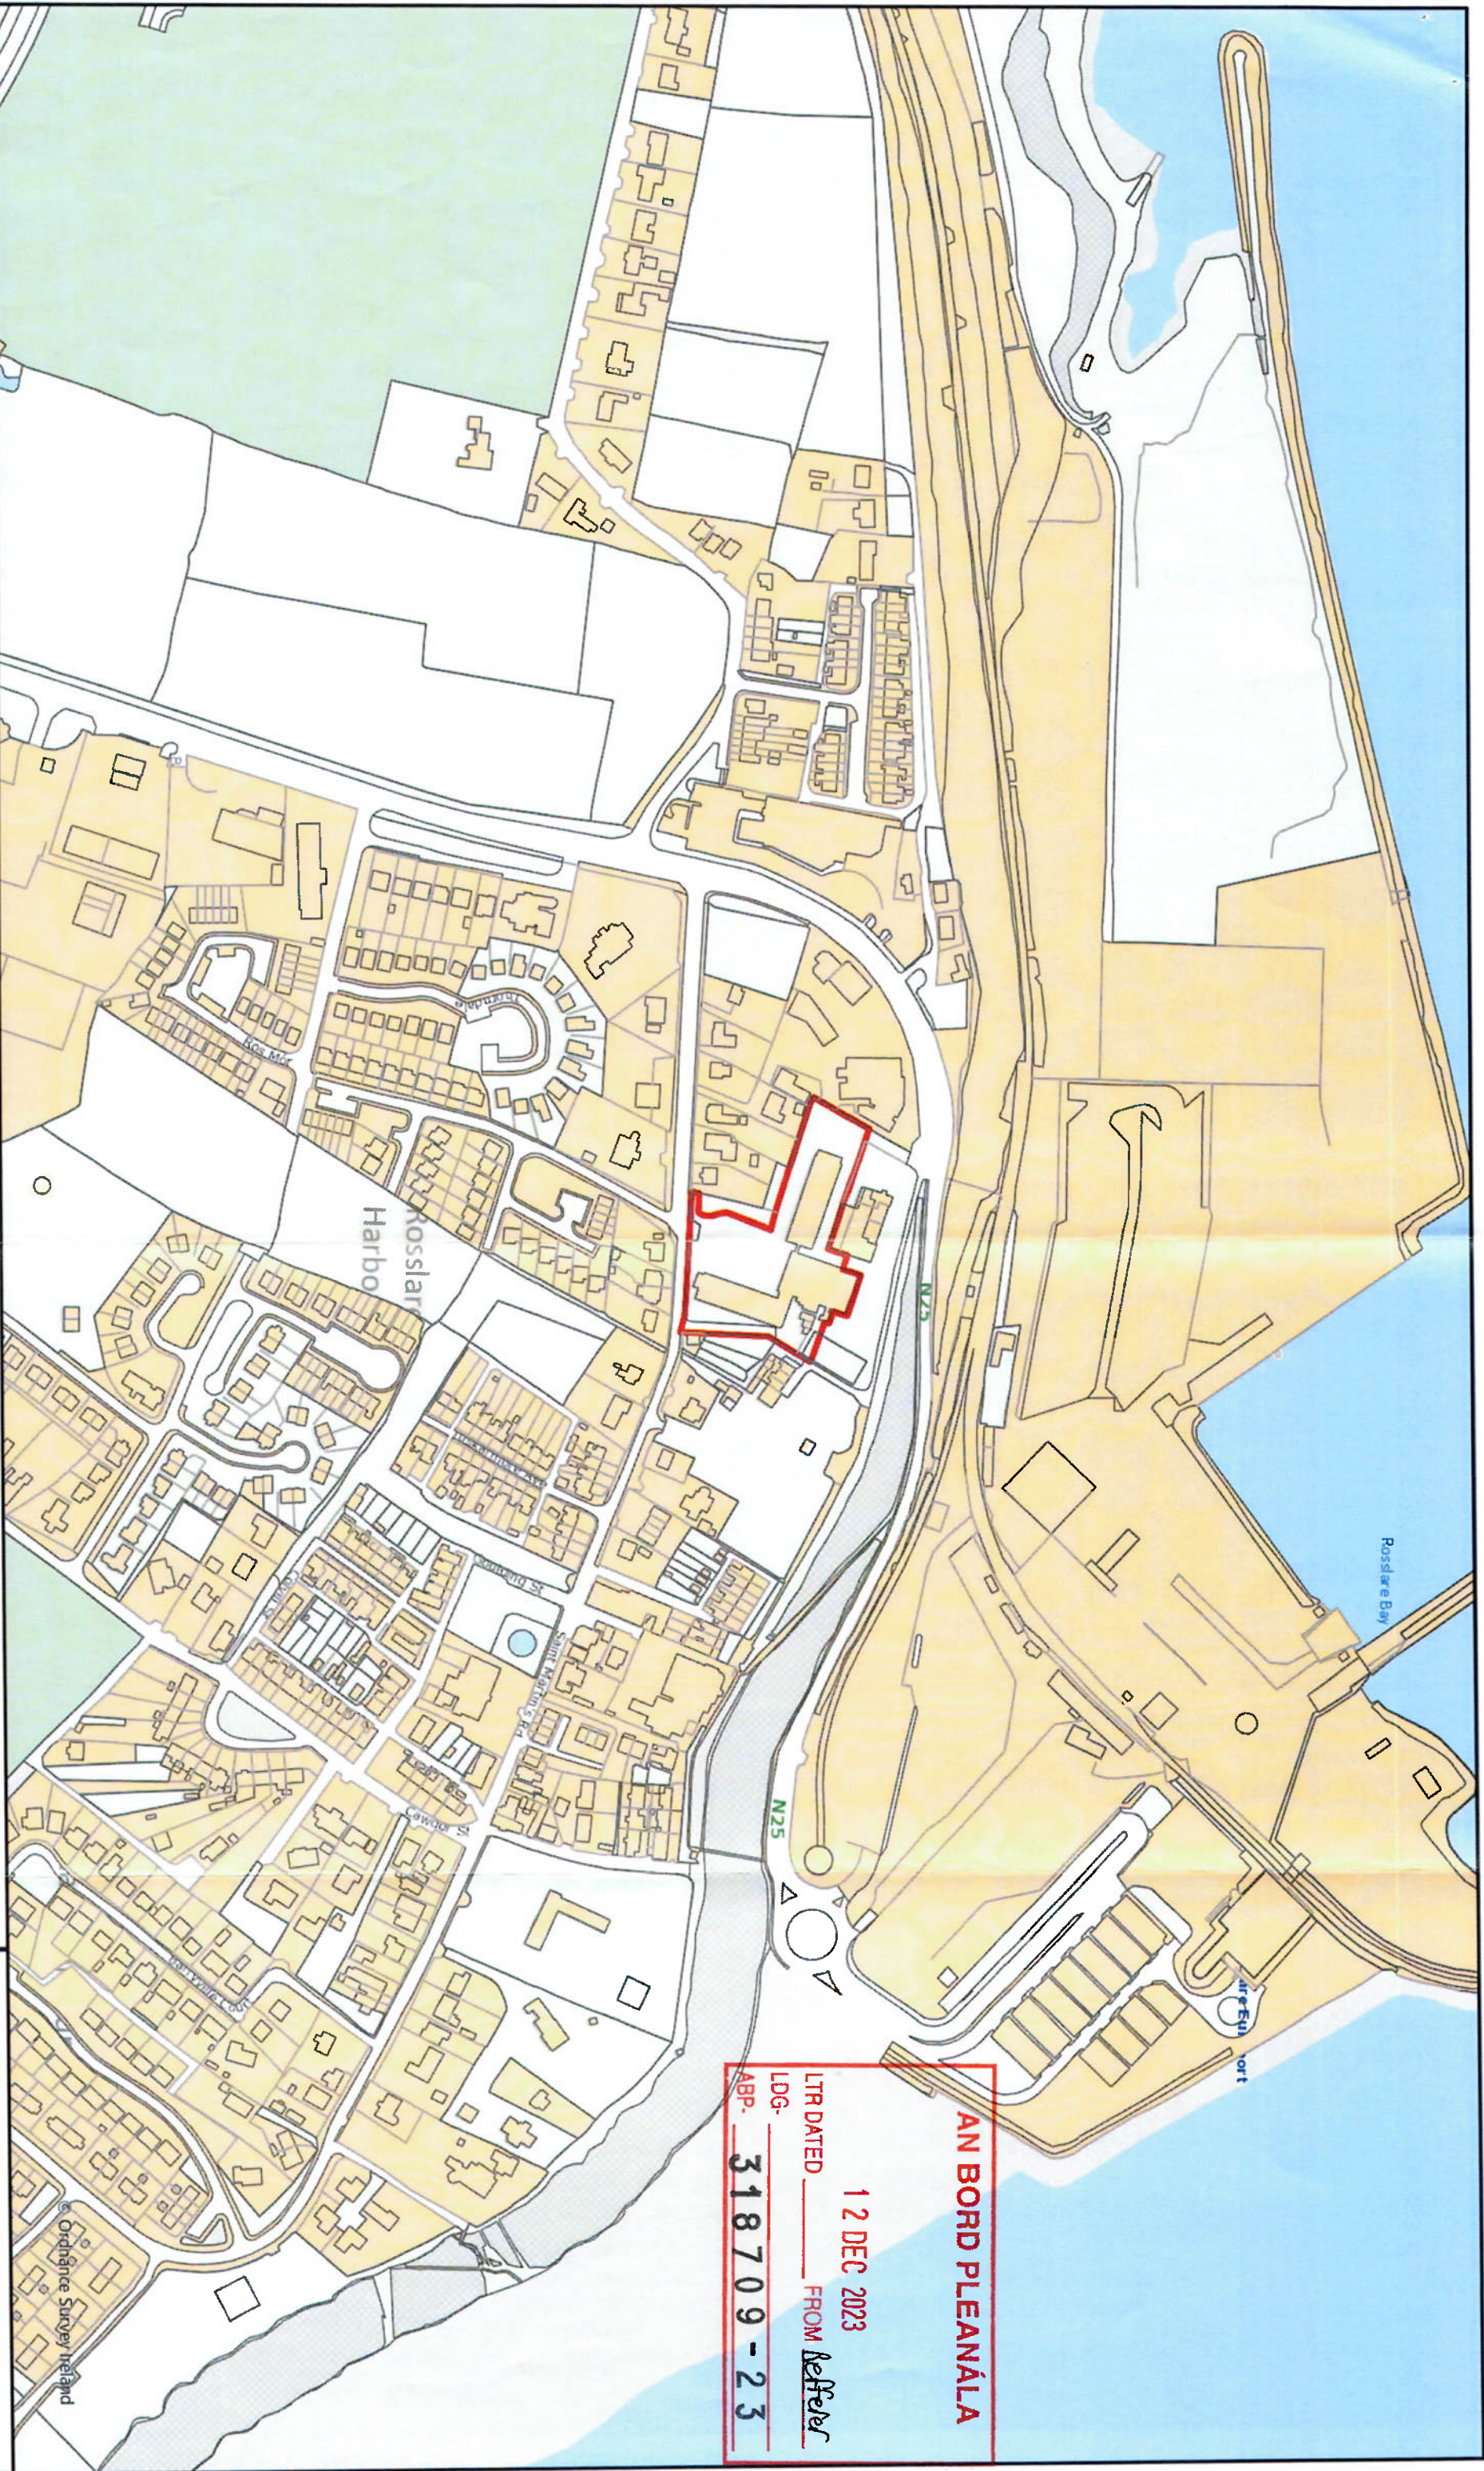

AN BORD PLEANÁLA

LITR DATED 12 DEC 2023 FROM lefter

LDG- 318709-23

ABP- 318709-23


Title: Site Layout Map.
Ballygillane Little, Saint Helens.

Drawn By: J.O.C

Checked By: J.O.C

Date: 10/11/2023

Map No: 02

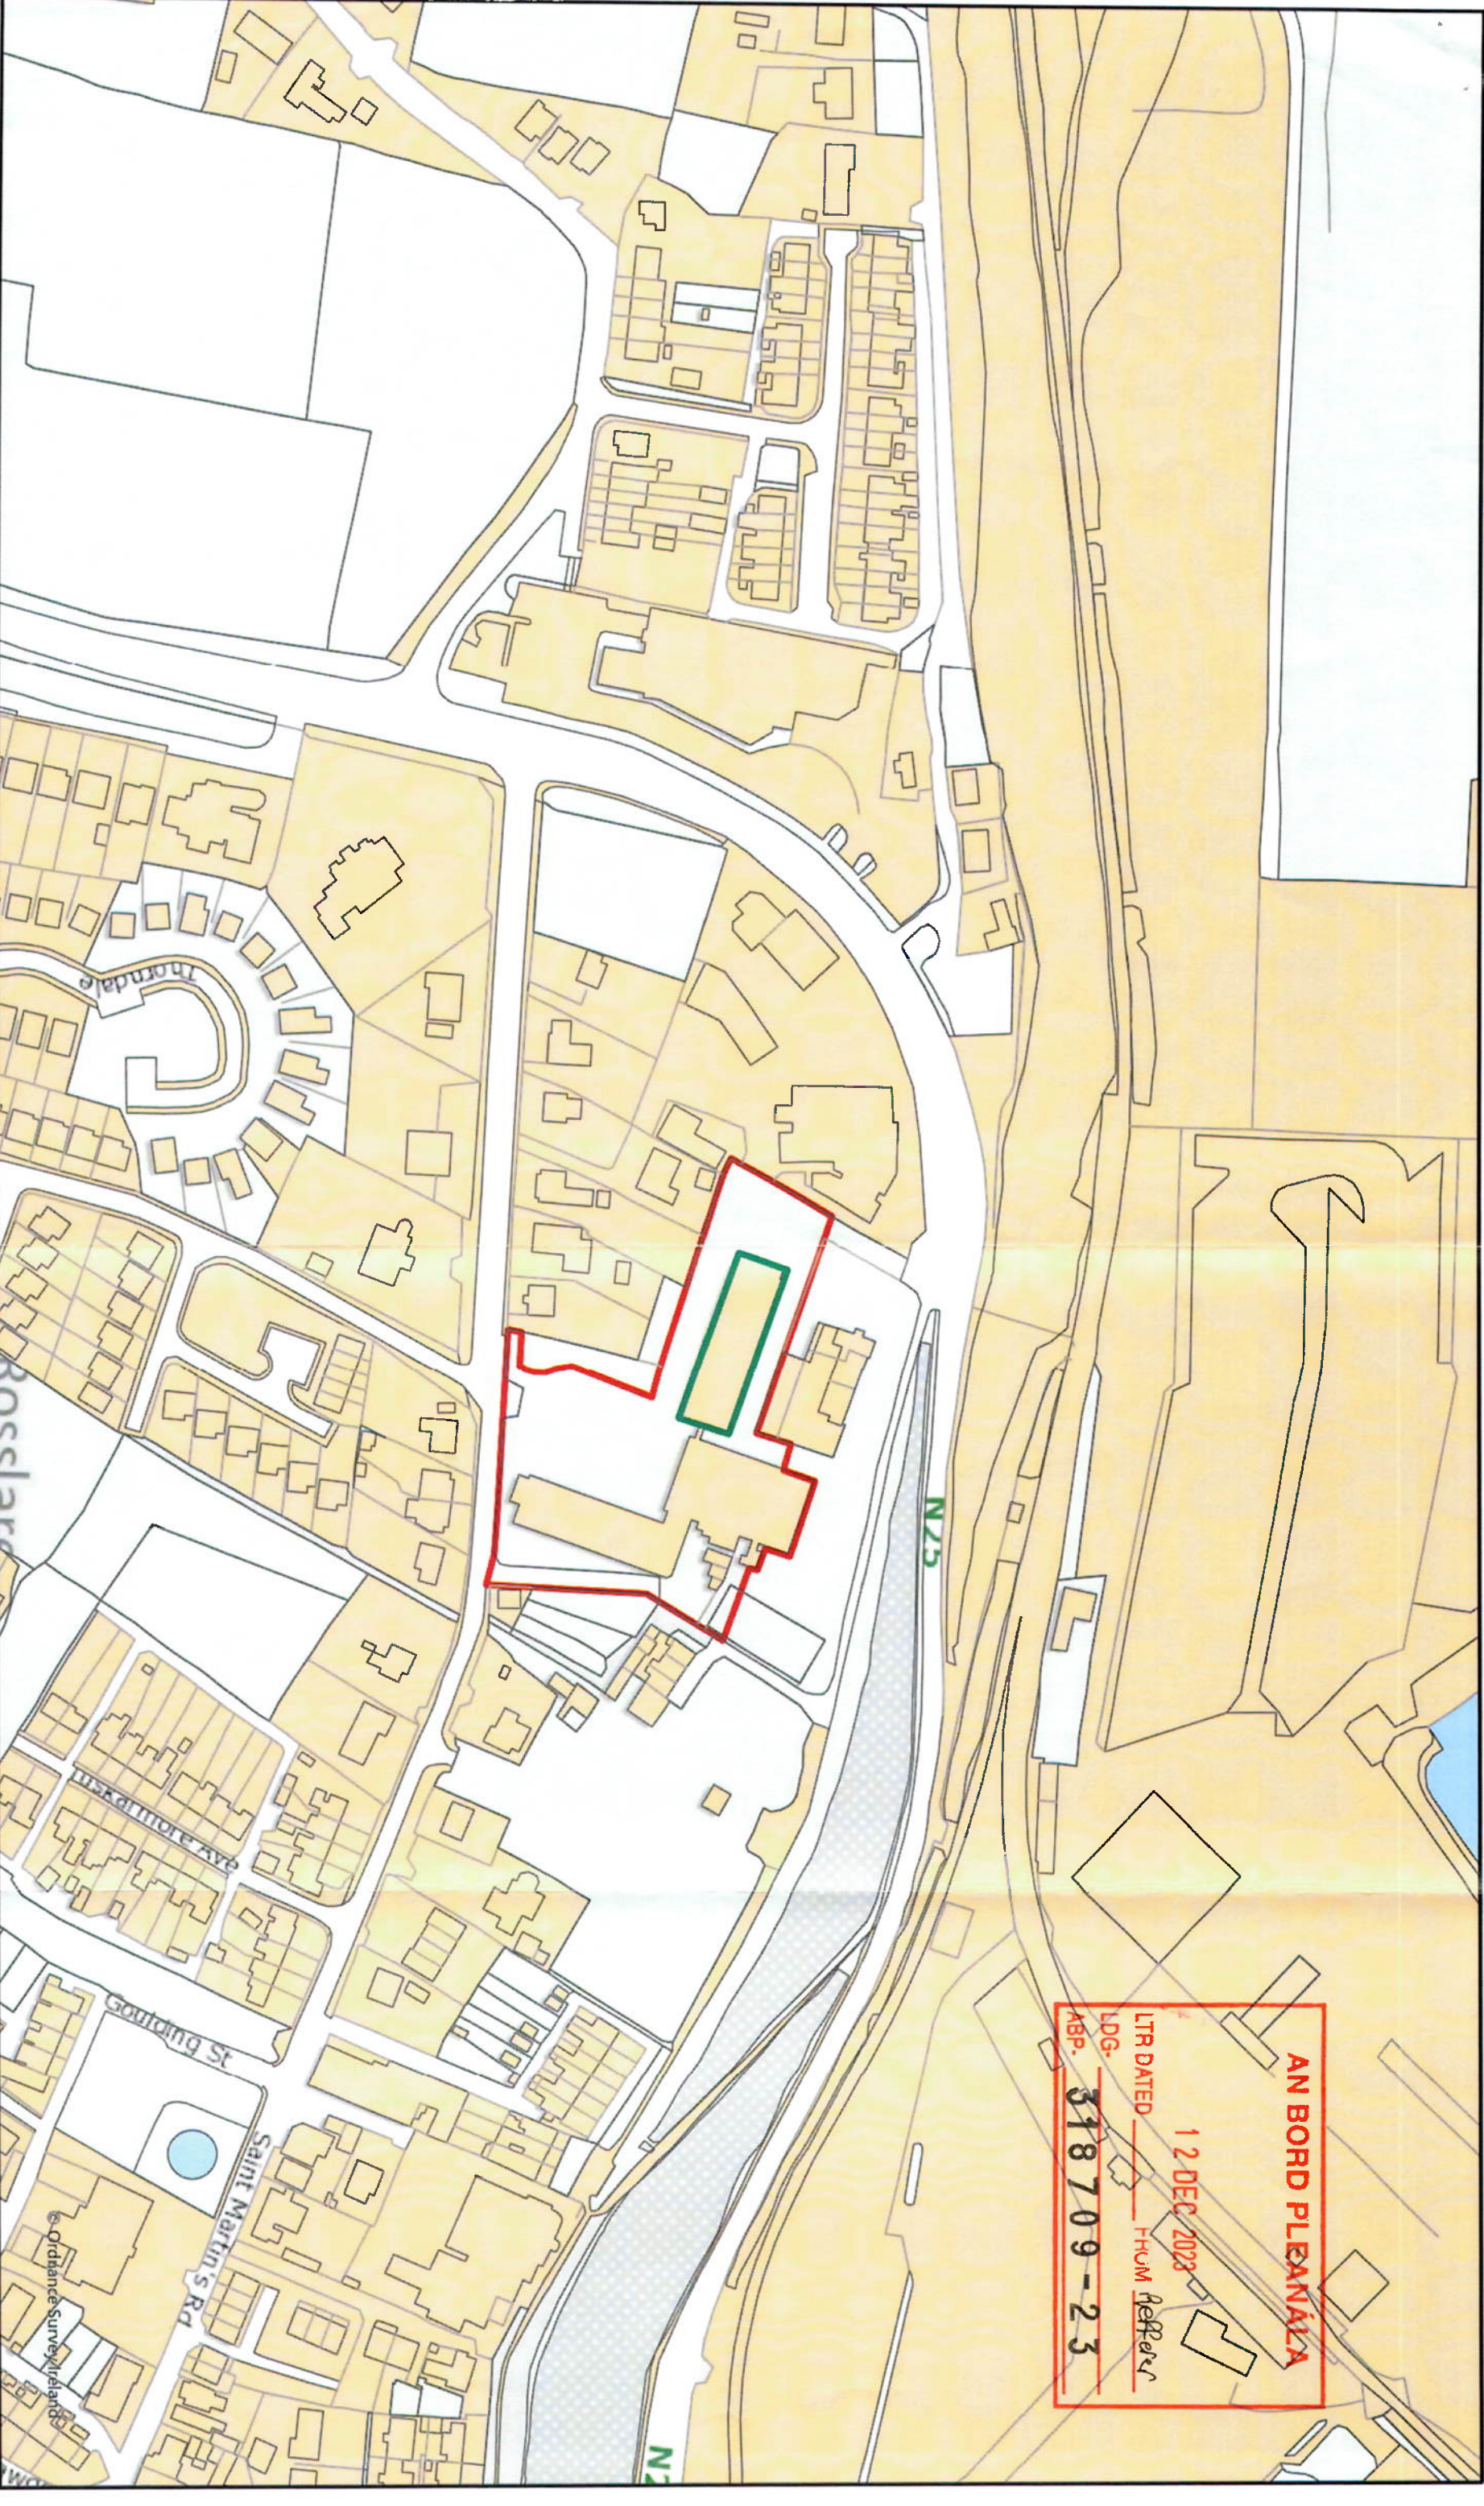

AN BORD PLEANÁLA
12 DEC 2023
LTR DATED FROM AEP
LDG. 318709-23
ABP.

Legend

- Site Boundary
- West Wing Under Development

Title: West Wing Under Development.

Drawn By: J.O.C	Checked By: J.O.C
Date: 10/11/2023	Map No: 03