


SUBSTITUTE PLANNING CONSENT, REHAB GLASSCO, OSBERSTOWN BUSINESS PK, NAAS.  
 SITE LOCATION PLAN SCALE: 1:2500

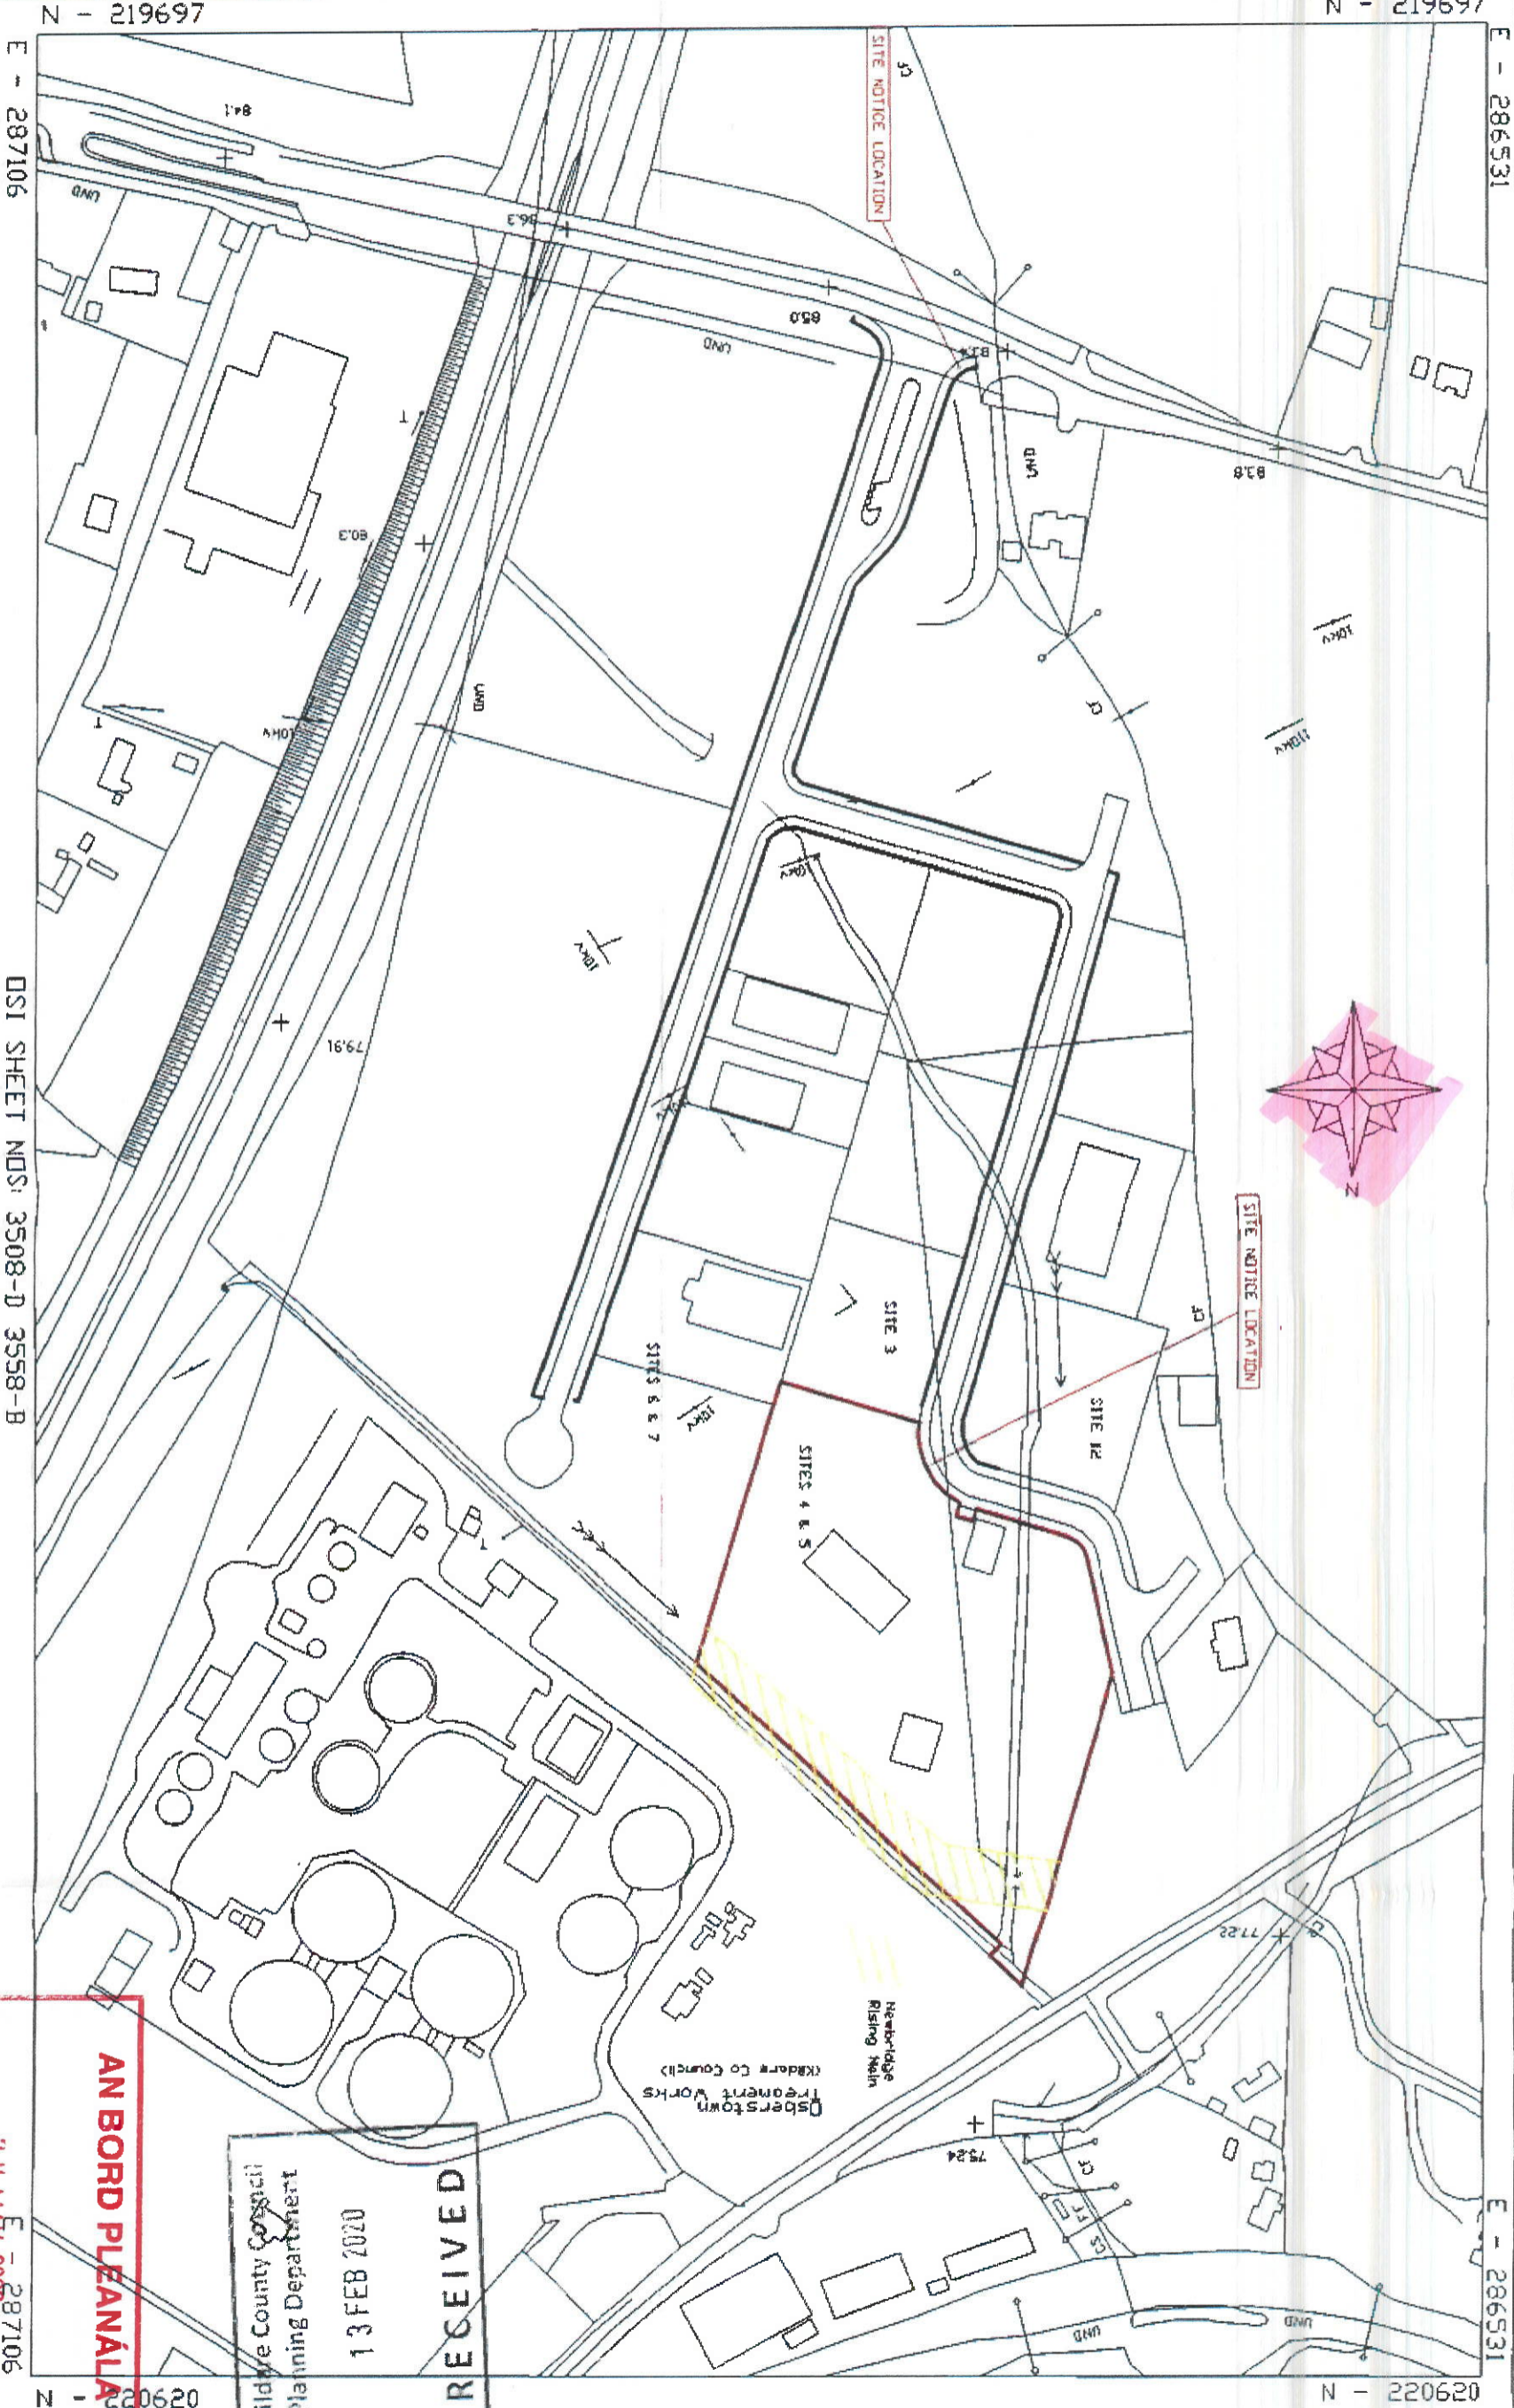

DSI SHEET NOS: 3508-D 3558-B

**AN BORD PLEANÁLA**

**RECEIVED**  
 Kildare County Council  
 Planning Department  
 13 FEB 2020

29 MAY 2020

ABP 30767-20  
 PROPOSED DEVELOPMENT  
 ASSOCIATES  
 29 MAY 2020  
 1:30 PM

