

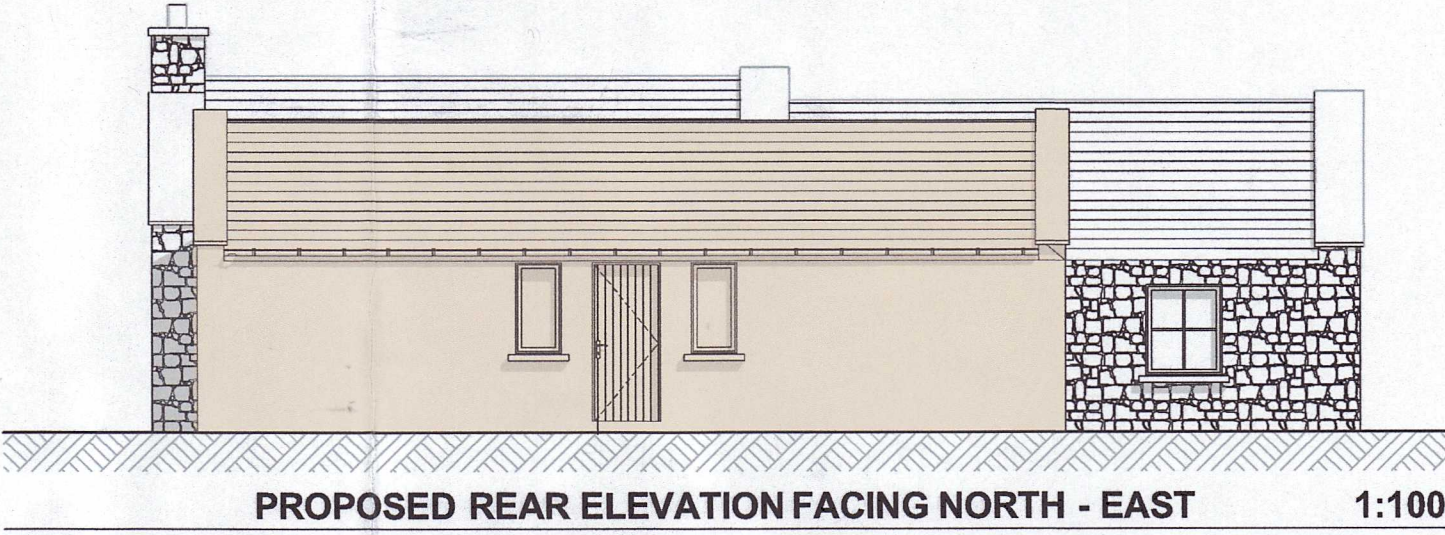
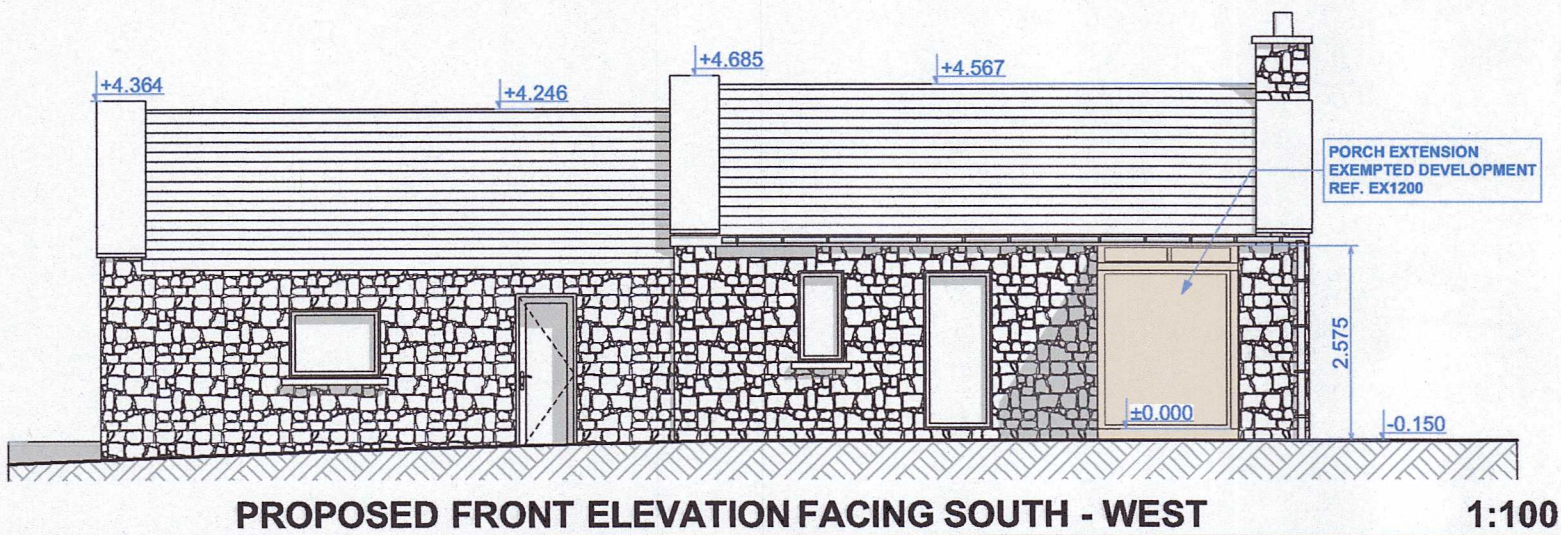
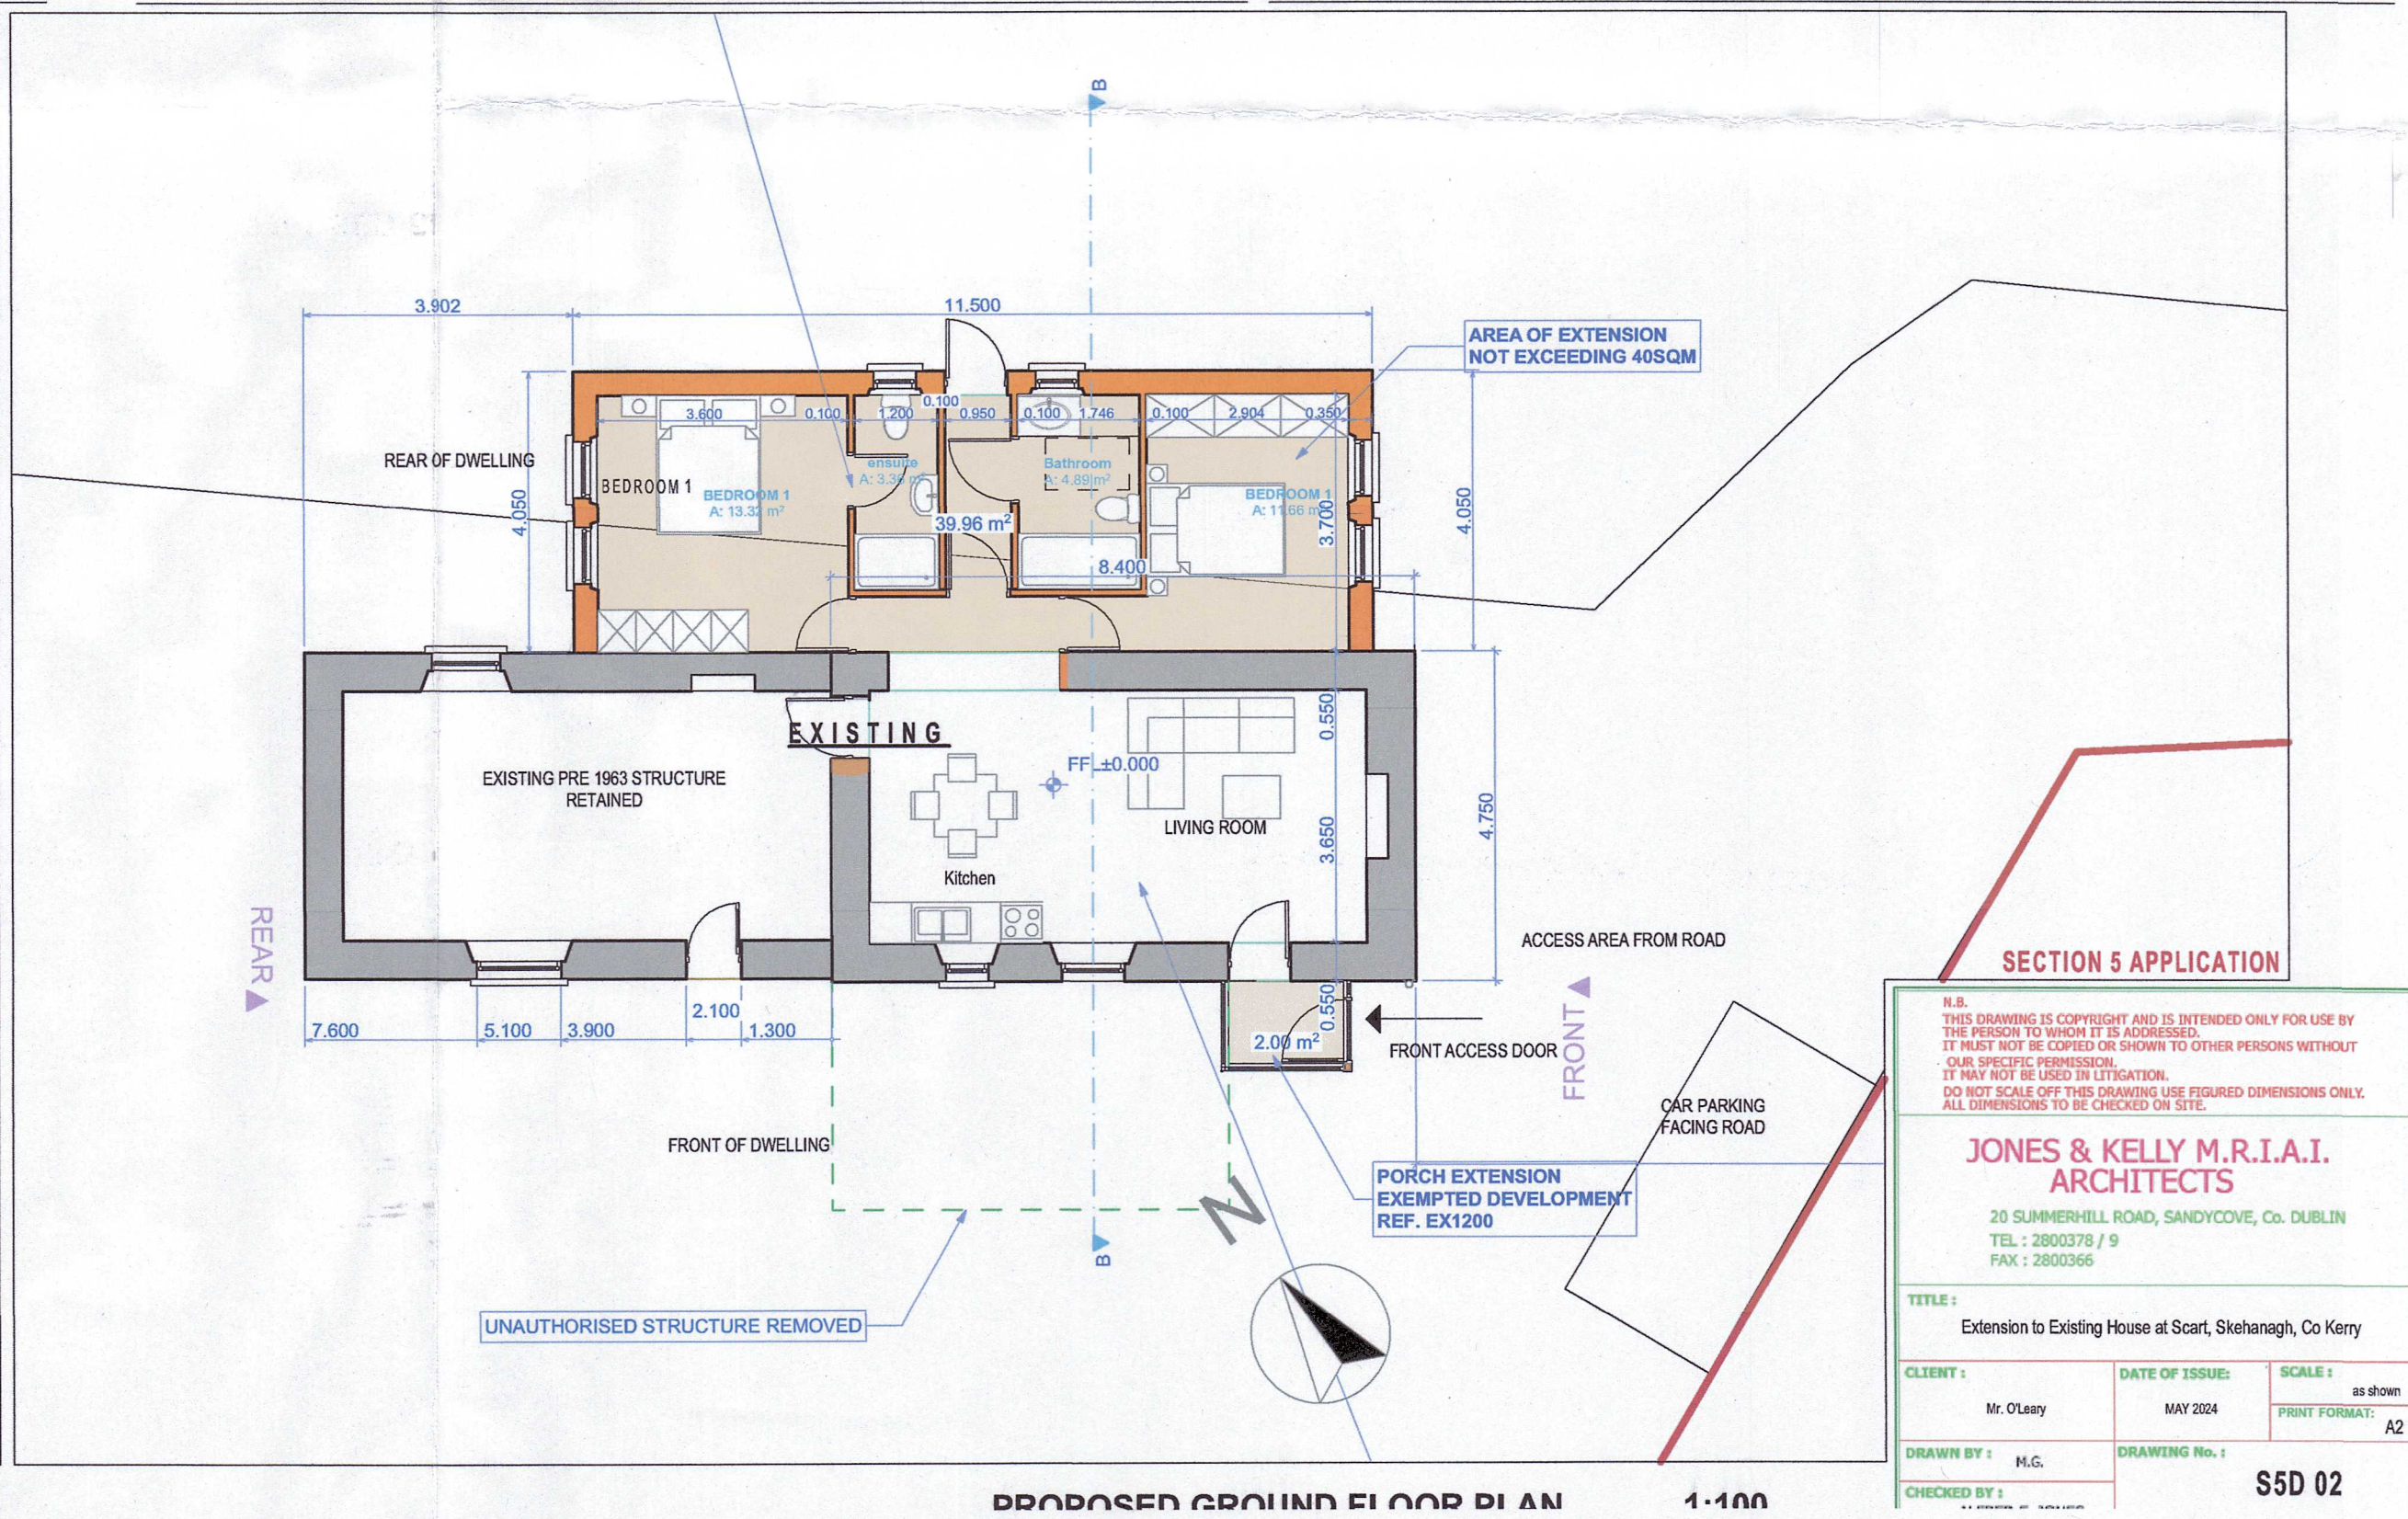
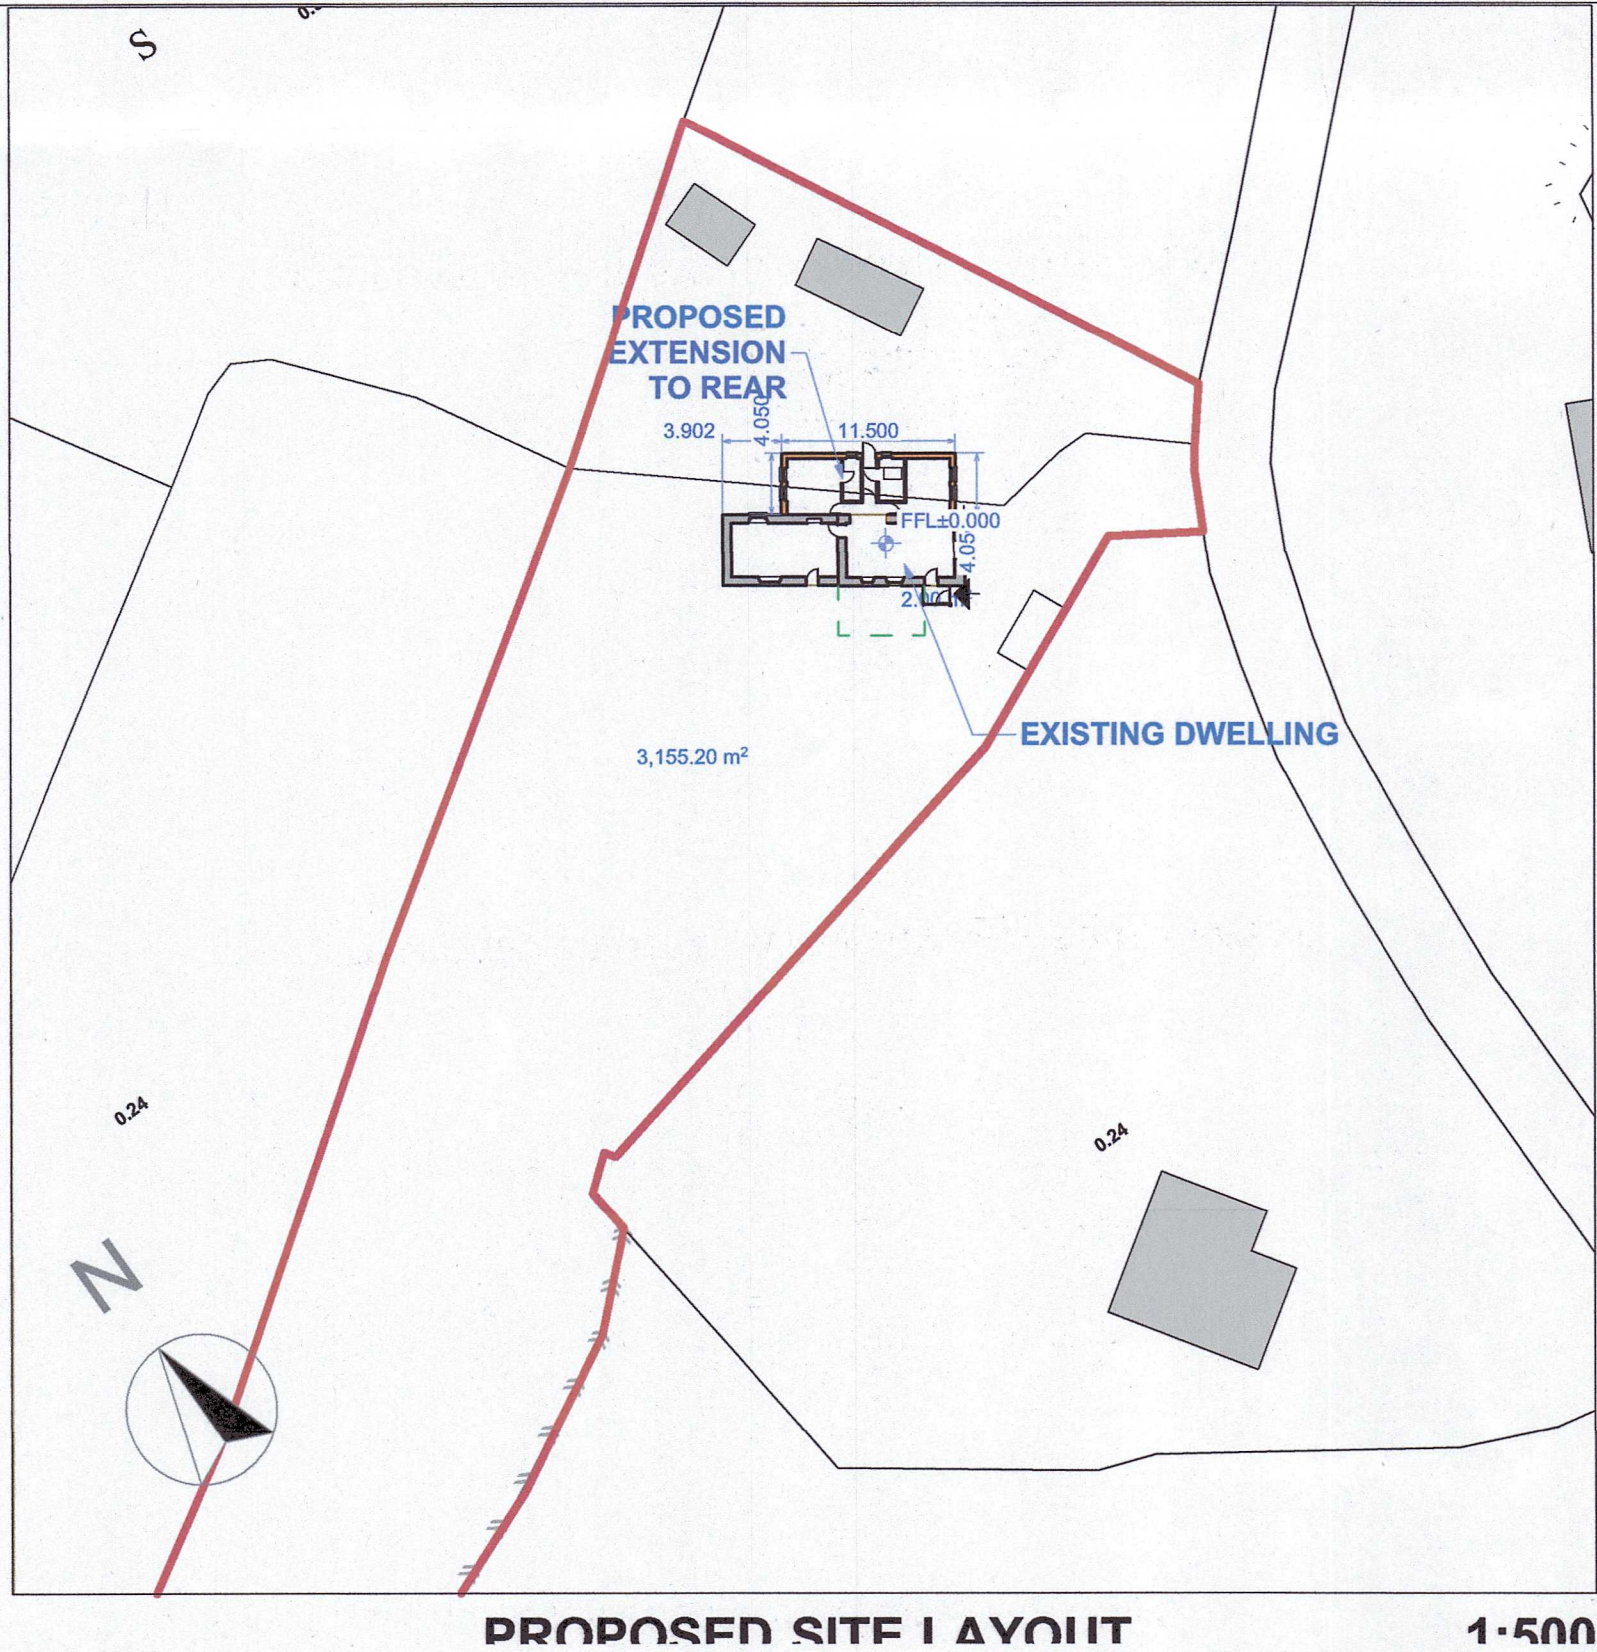
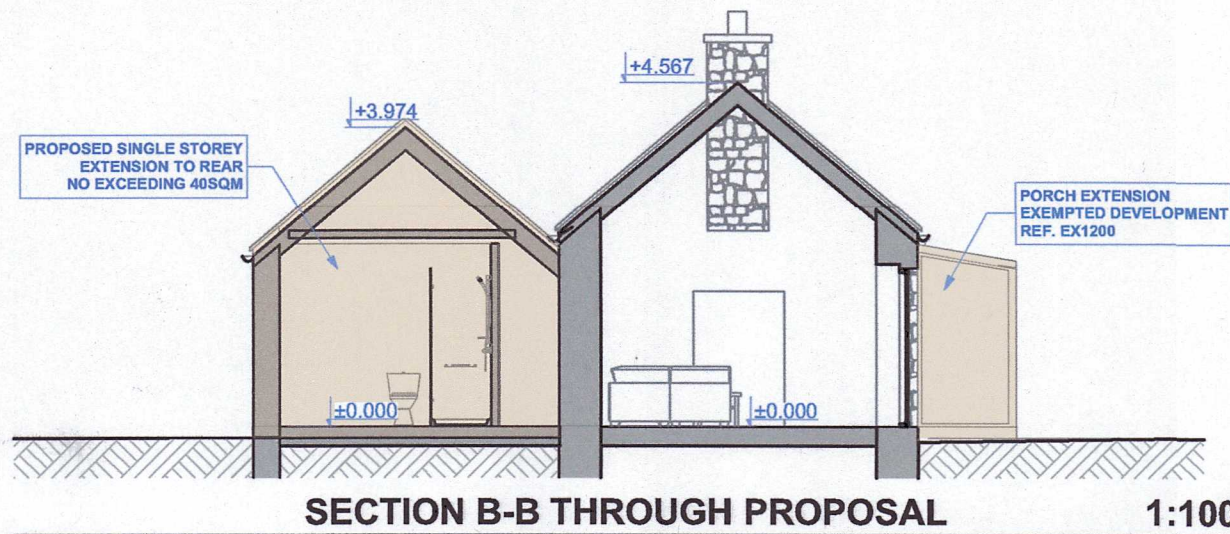


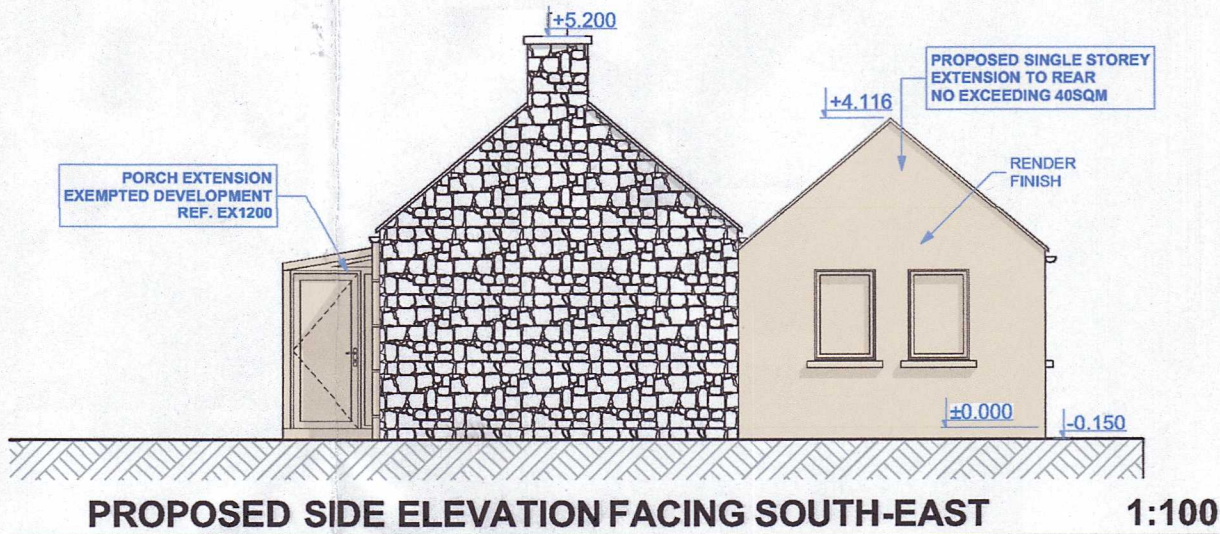

PROPOSAL

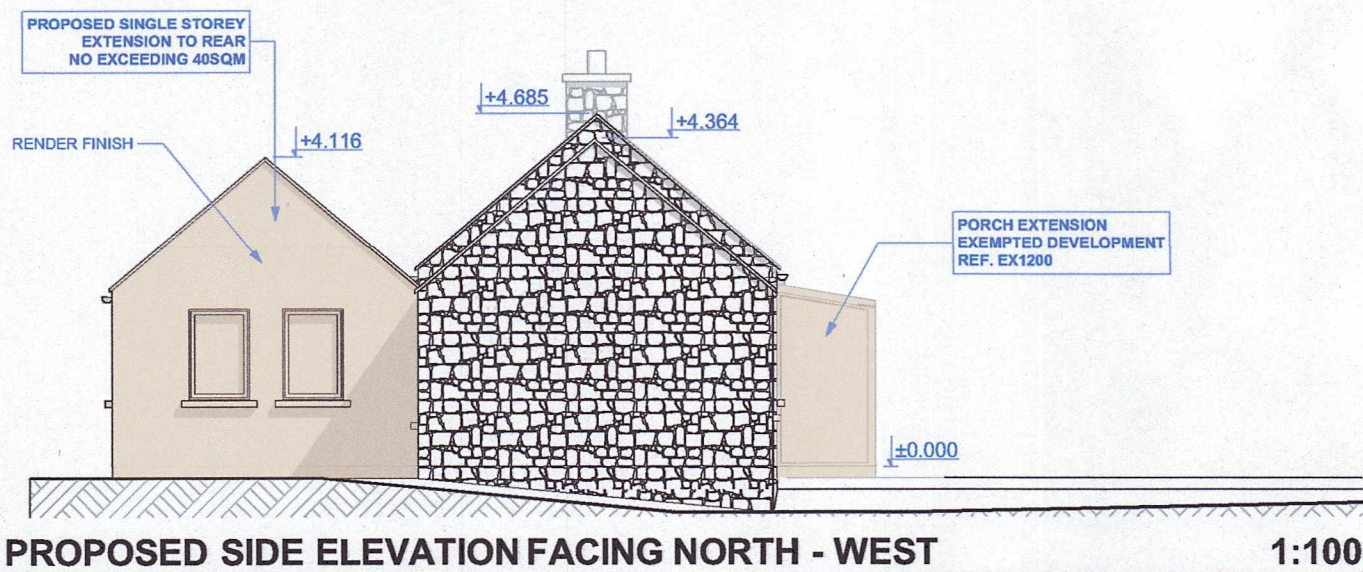

SECTION 5 APPLICATION

N.B. THIS DRAWING IS COPYRIGHT AND IS INTENDED ONLY FOR USE BY THE PERSON TO WHOM IT IS ADDRESSED. IT MUST NOT BE COPIED OR SHOWN TO OTHER PERSONS WITHOUT OUR SPECIFIC PERMISSION. IT MAY NOT BE USED IN LITIGATION. DO NOT SCALE OFF THIS DRAWING USE FIGURED DIMENSIONS ONLY. ALL DIMENSIONS TO BE CHECKED ON SITE.

JONES & KELLY M.R.I.A.I. ARCHITECTS

20 SUMMERHILL ROAD, SANDYCOVE, Co. DUBLIN
TEL : 2800378 / 9
FAX : 2800366

TITLE: Extension to Existing House at Scart, Skehanagh, Co Kerry		
CLIENT: Mr. O'Leary	DATE OF ISSUE: MAY 2024	SCALE: as shown
DRAWN BY: H.G.	DRAWING No.: S5D 02	PRINT FORMAT: A2
CHECKED BY:		