
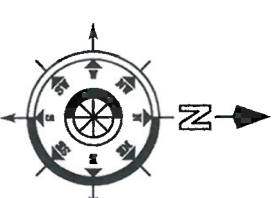


Planning Pack Map

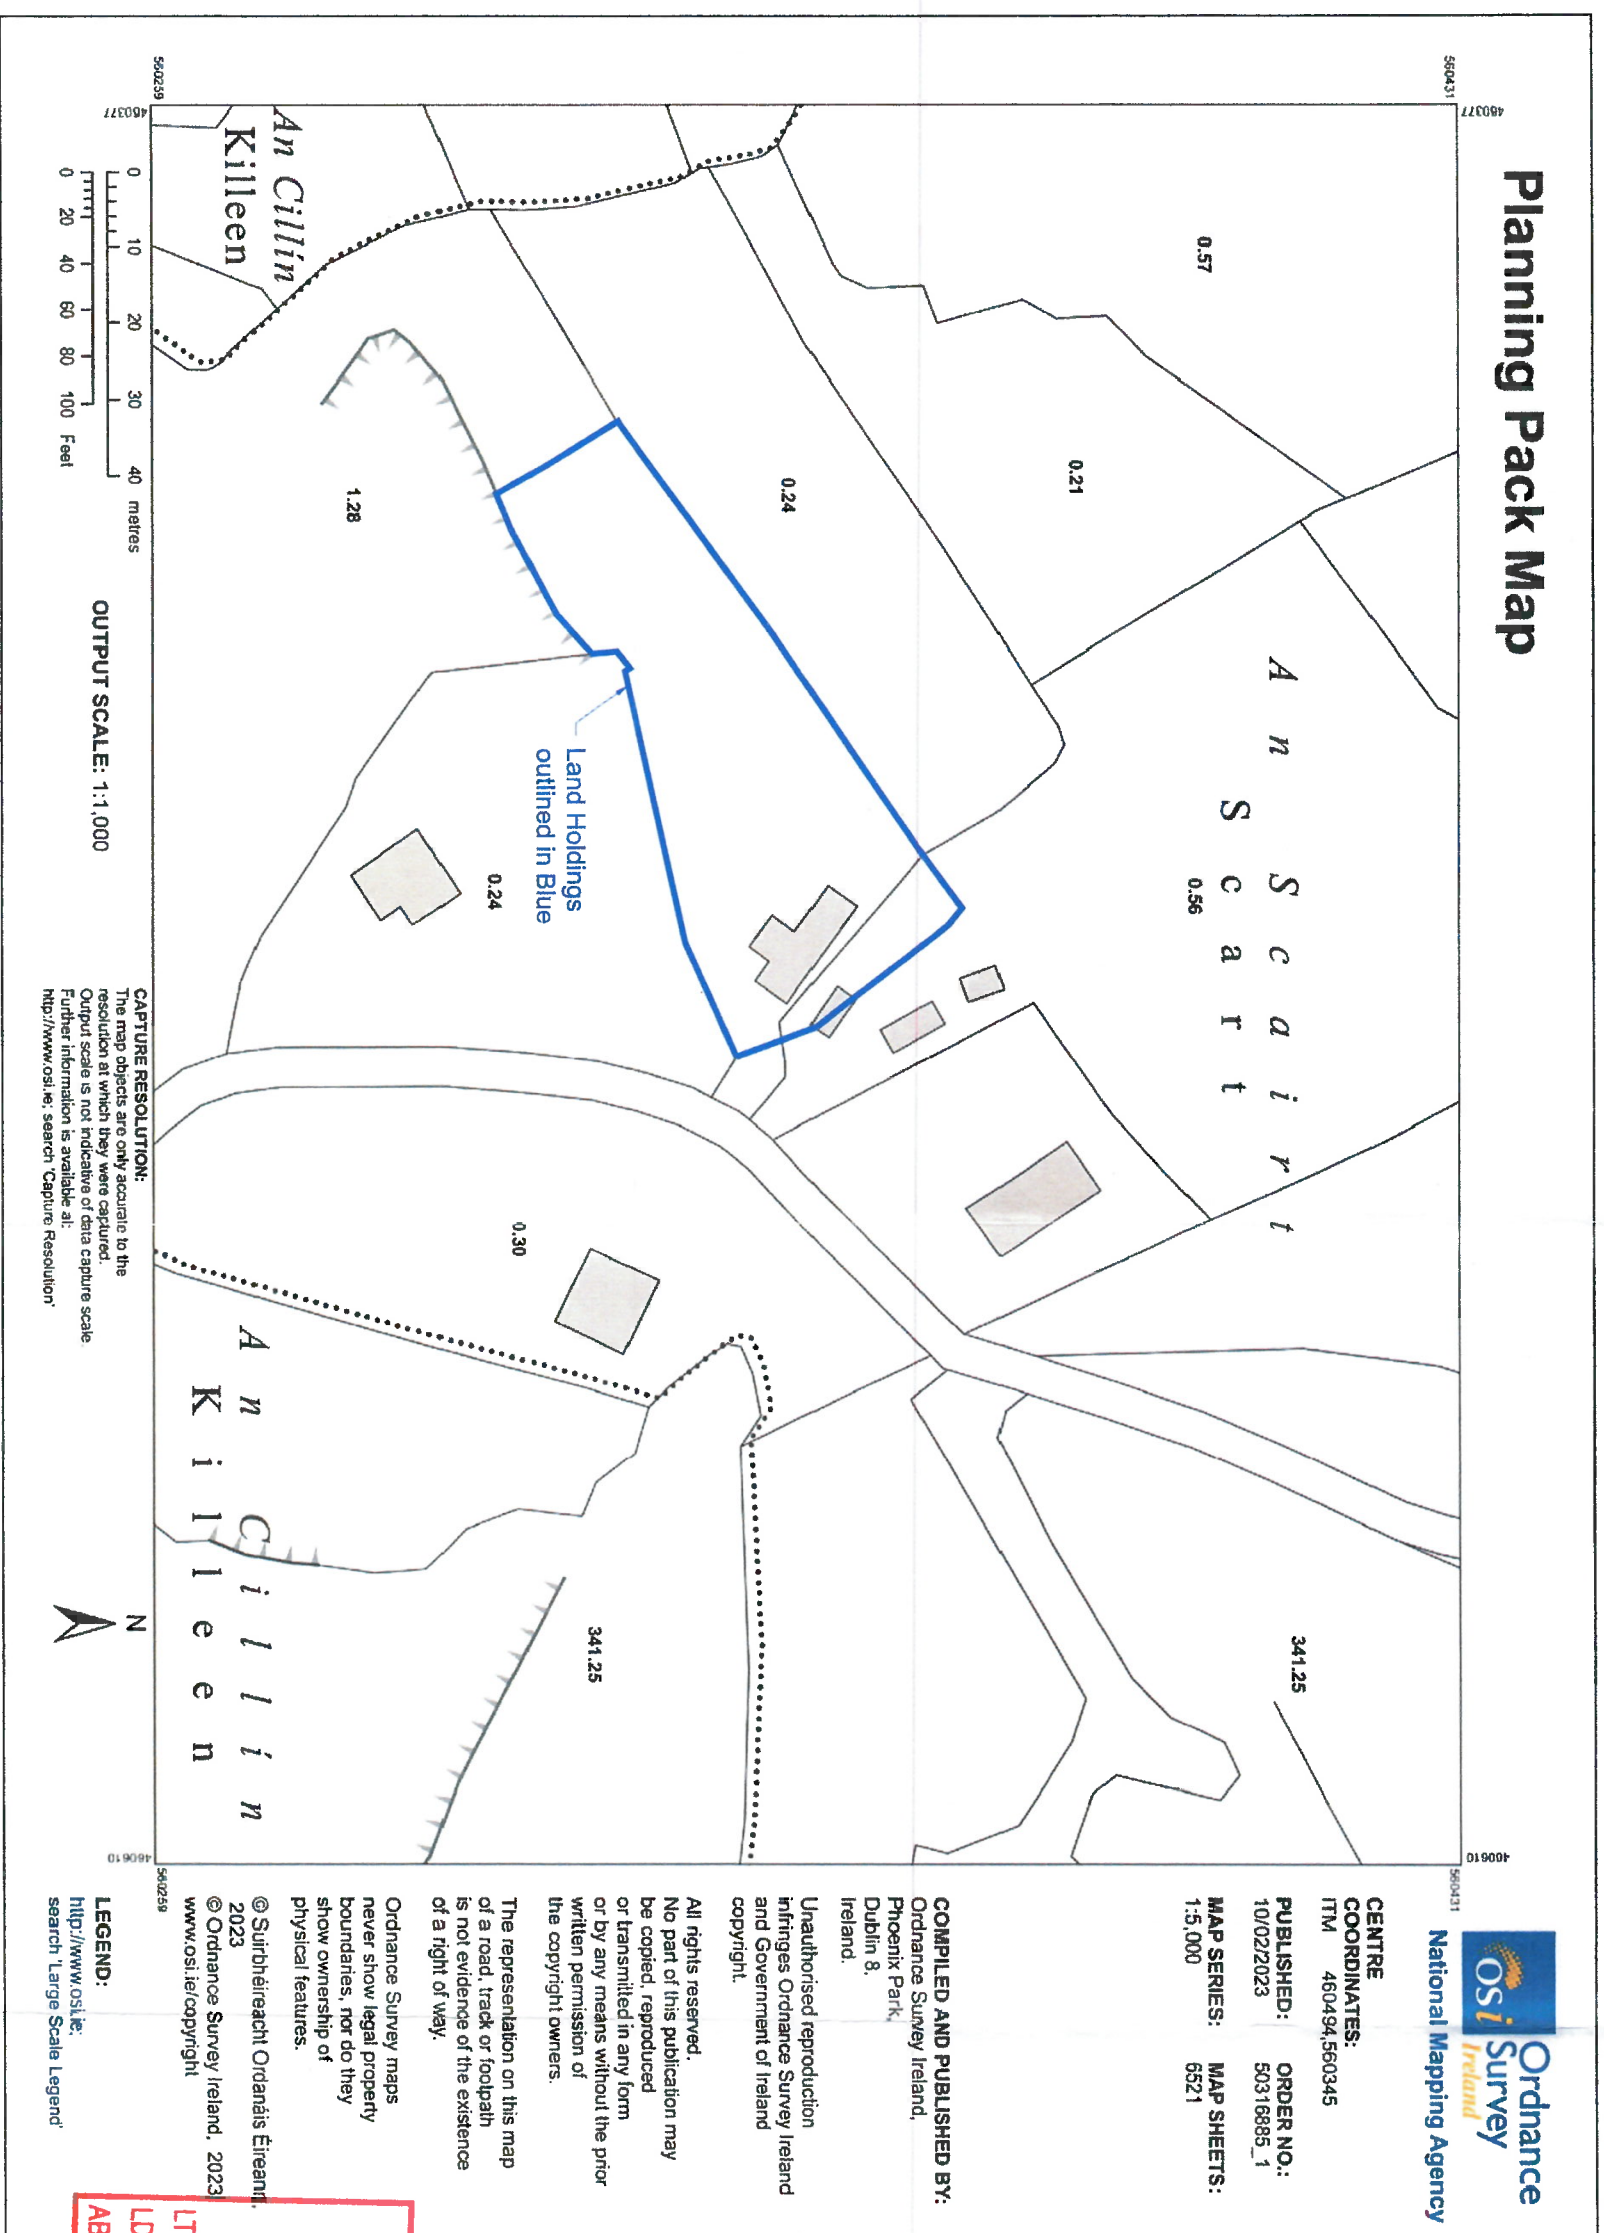

Proposed Site Area:
0.5acre / 0.20hectare

Site Location Map
1:1000

REV. NO:	DATE:	REVISION:

CLIENT: BRENDAN O' LEARY
JOB TITLE: PROPOSED DWELLING @ SCART, CASTLECOVE, COUNTY KERRY.

DRAWING:
LAND HOLDINGS MAP

1:1000
JOB No:
23-11
REV No:

SHEET	A
DRAWN BY:	SO
DRAWING NO.	22-111-00

DATE: APR 2024

PAGE No: 1

of 1

REEKS CONSULTING ENGINEERS
CIVIL & STRUCTURAL ENGINEERS
Rock Road
Hillmarry Co. Kerry
T: 353 (0)64 6653412
F: +353 (0)64 6653387
E: ashreehan@reeks.ie
E: doregan@reeks.ie
W: www.reeks.ie

AN BORD PLEANÁLA

25 JUL 2024

UPDATED _____ FROM _____

ABP-520123-24

100