
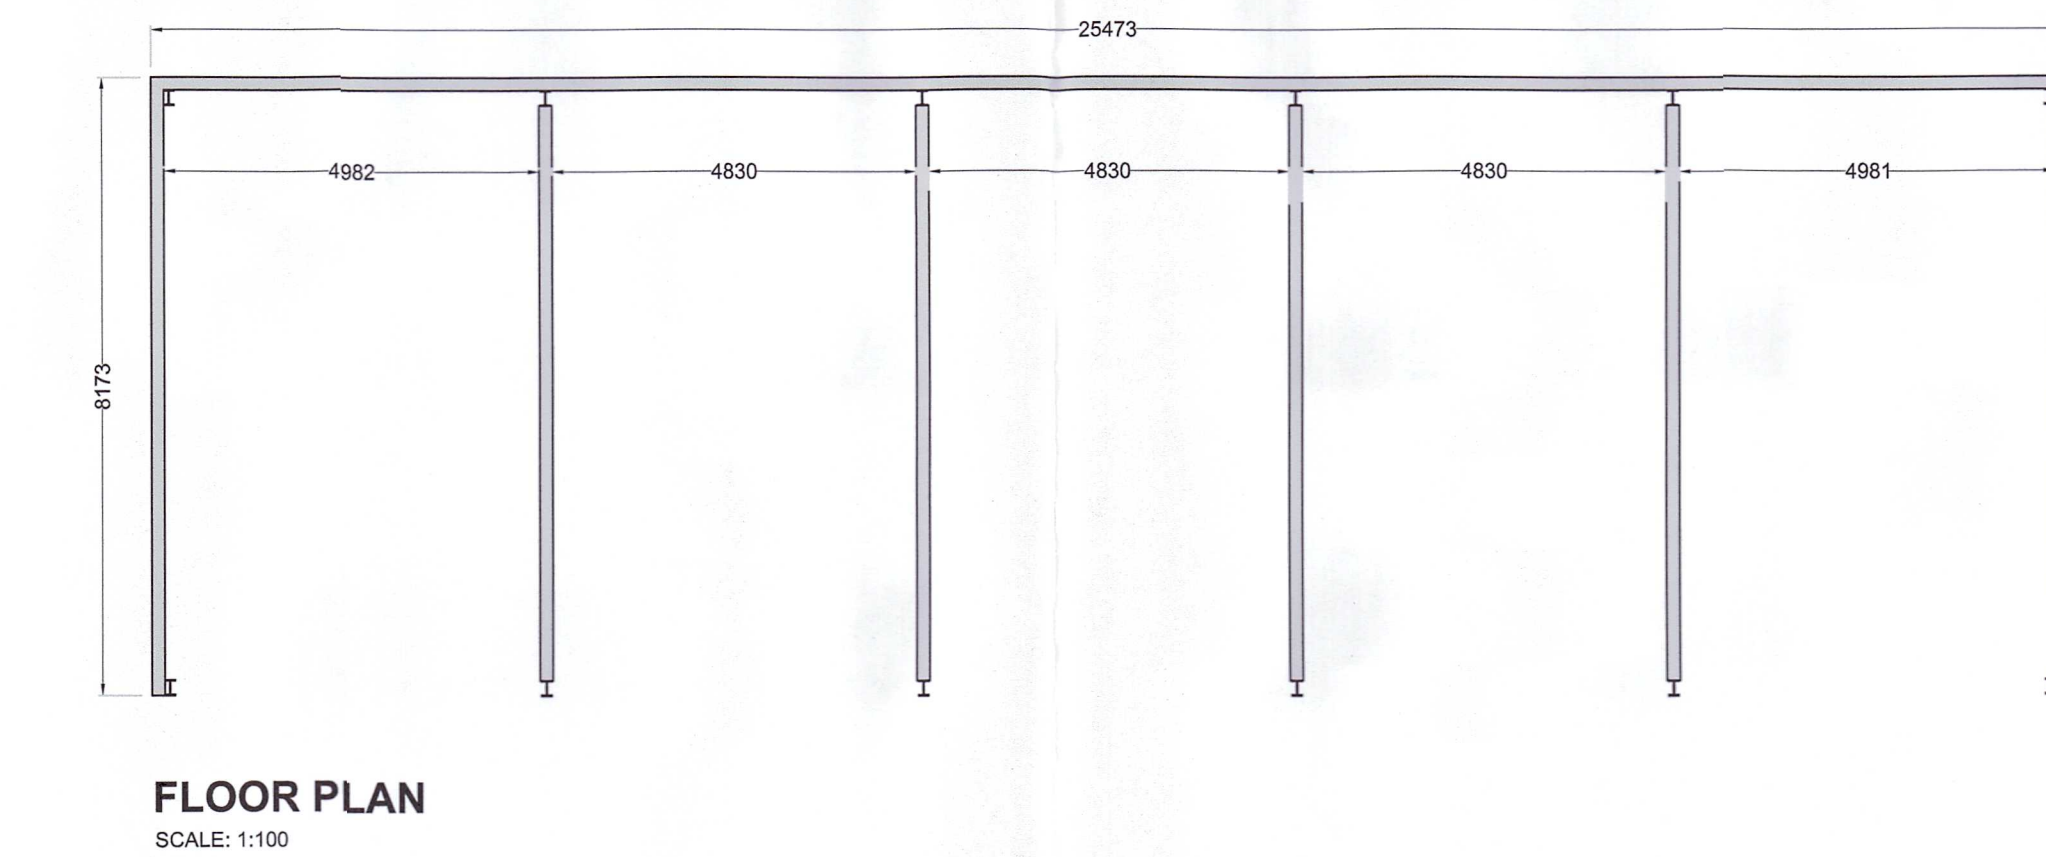
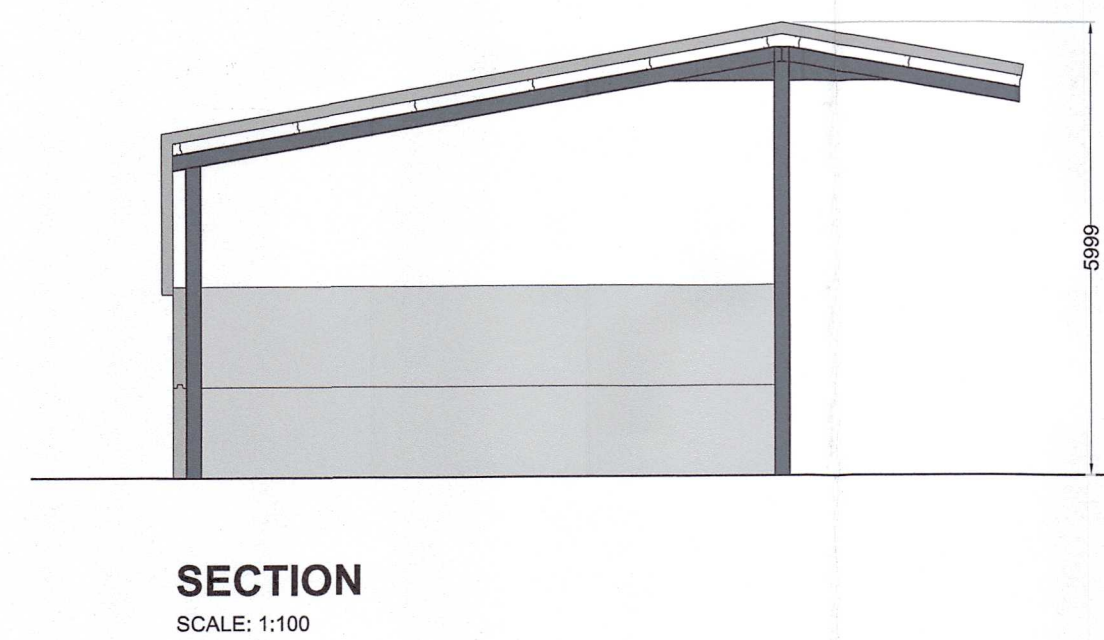
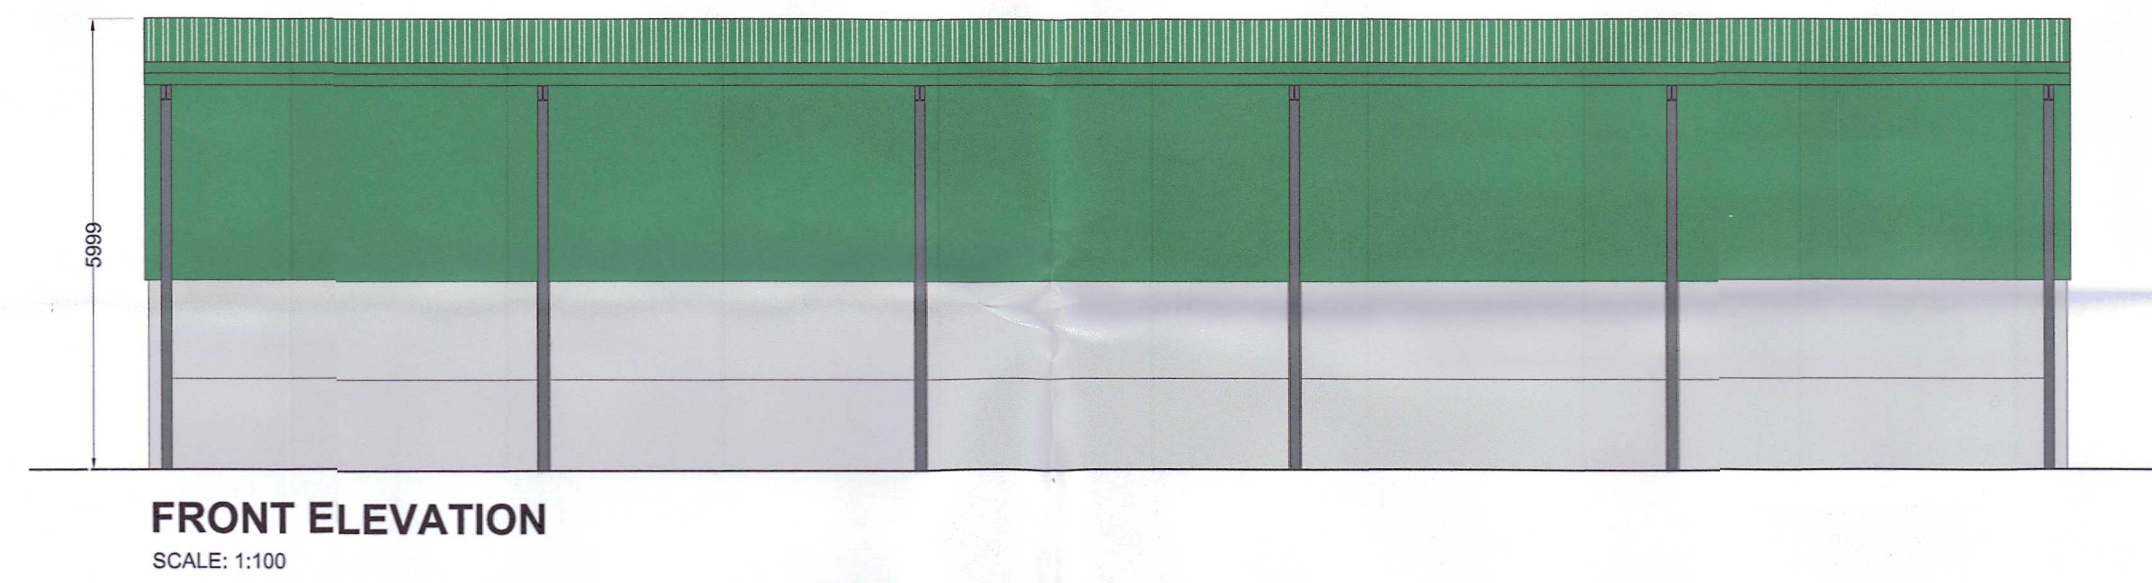
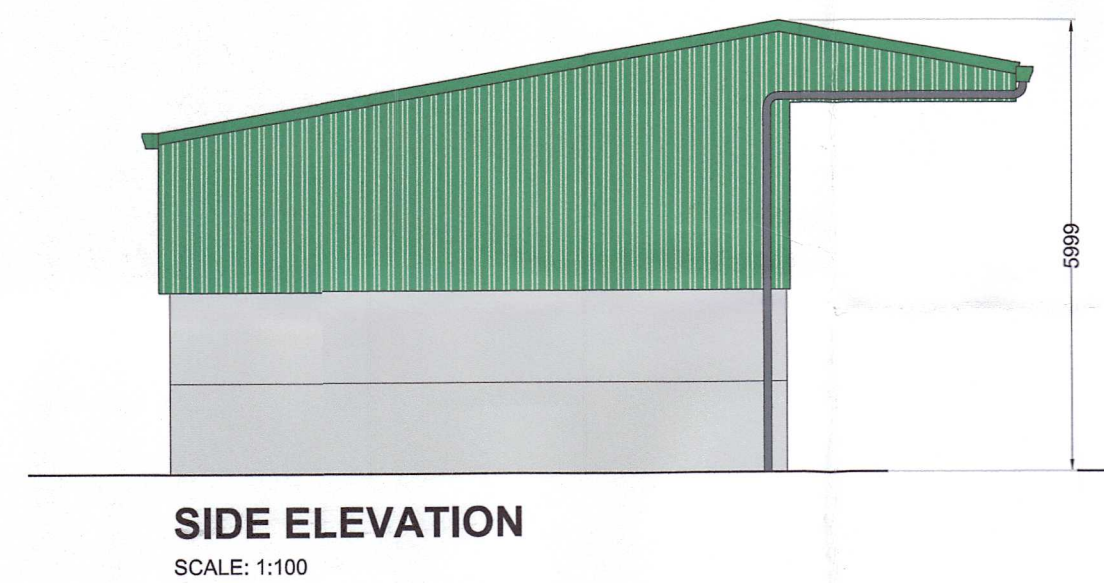
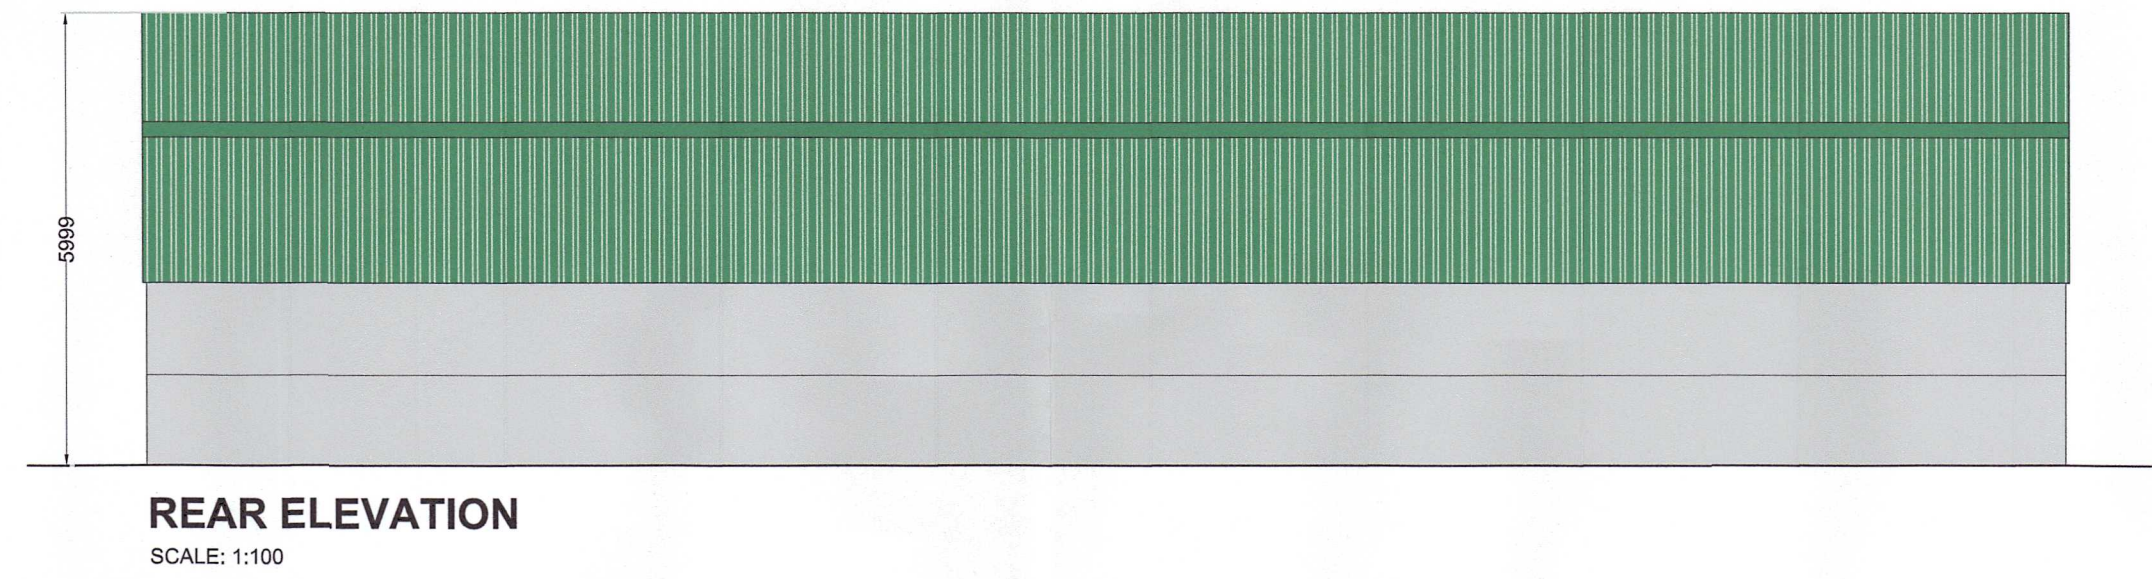


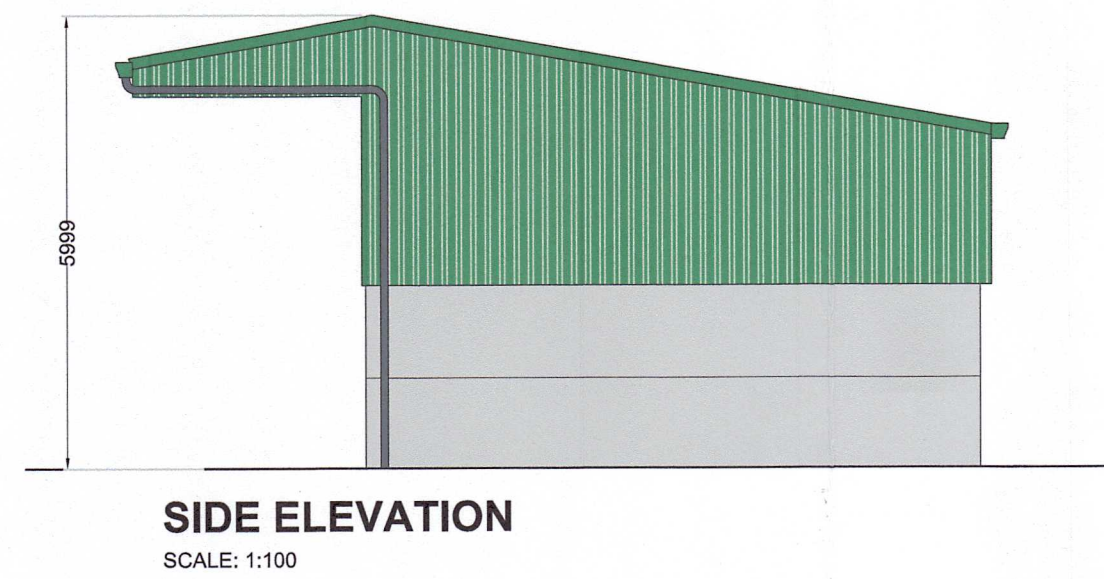

Structure 05

		Clonshanny, Clara, Co. OFFALY TEL. 057 93 36903 / 52825 E-mail: info@abbd.ie	
CLIENT Tondo Ltd.			
JOB TITLE Development at Kippure Estate		DATE 19-10-2022	
LOCATION Manor Kilbride, Blessington, Co. Wicklow			
STATUS Pre-Planning	CHECKED AB	SCALE 1:100@A1	
DRAWN NF	APPROVED AB		
DRAWING No. PL-05-01-KE	DRAWING TITLE Structure 05	REVISION	
Copyright ABBD. 2022 THIS DRAWING AND ANY DESIGN HEREIN IS COPYRIGHT OF ABBD AND MUST NOT BE REPRODUCED IN WHOLE OR IN PART WITHOUT PRIOR WRITTEN CONSENT. IMPORTANT NOTICE: FIGURED DIMENSIONS ONLY TO BE TAKEN FROM THIS DRAWING. ALL DIMENSIONS TO BE CHECKED ON SITE PRIOR TO SETTING OUT. DESIGNER TO BE INFORMED IMMEDIATELY OF ANY DISCREPANCIES BEFORE WORK COMMENCES ON SITE.			