




Tower 237 marks termination of the CMSA section and the commencement of the MSA section of the line route (Refer to Figure 16 for continuation of line)

**Legend**

- Outer Conductor
- Centreline of Proposed Line Route
- Outer Conductor
- Proposed Tower Location
- Temporary Access Route
- Temporary Working Area
- Temporary Stringing Area
- Temporary Guarding Location
- Geo-Directory point
- Distance to Existing Dwelling within 200m of centerline
- Existing Electricity Line
- Public Road
- Scenic Routes
- Monaghan Way
- Planning Permission within 200m of centreline
- Record of Monuments and Places (RMP)/Sites and Monuments Record (SMR)
- Geological Interest Site (identified by GSI)
- Monuments Covered by Preservation Orders
- National Inventory of Architectural Heritage (NIAH)
- Potential National Monument
- Record of Protected Structures (ROI)/ Listed buildings (NI)
- Views from Scenic Routes (Monaghan County Development Plan 2013-2019)
- Demesne Landscapes and Historic Gardens
- Sensitive Ecological Receptors
- Area of Special Scientific Interest (NI)
- Proposed Natural Heritage Area (pNHA)
- Geological Interest Sites (surveyed by GSI)

**NOTE: Transmission line and towers not to be scaled**

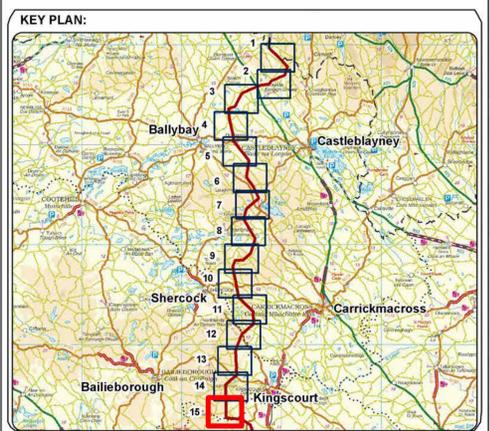

Client

Drawing Title  
**CMSA 1:5,000 Line Route Map  
 Key Constraints and Ancillary Works**

Project  
**North South 400 kV  
 Interconnection Development**

Production Unit  
**Overhead Line HV**

ESB International  
 19/21 Stephen Court, St. Stephen's Green, Dublin 2  
 Tel: 353 1 703 8000 Email: marketing@esbie.ie Web: www.esbie.ie  
 ESB International is a trading name of ESB Engineering & Facility Management Ltd  
 Registered Office: as above Registered in Ireland No. 152249

Drawn DOS	Produced DOS	Verified KC	Approved BA	Approved date Feb 15
Client ref. Volume 3B Figure 15	No. of sheets 15 of 34	Size A1	Scale 1 : 5,000	

Drawing number **DRAFT** PE687-D141-139-015-003 Sheet Rev

Ordnance Survey Licence No. EN 0023715-19;  
 Copyright Ordnance Survey Ireland, Government of Ireland  
 2005 Ordnance Survey Ireland Aerial Photography

COPYRIGHT © ESB ENGINEERING & FACILITY MANAGEMENT LIMITED.  
 All rights reserved. No part of this work may be modified, reproduced or copied in any form or by any means - graphics, electronic or mechanical, including photocopying, recording, taping or information-and-retrieval system, or used for any purpose than its designated purpose, without the written permission of ESB Engineering & Facility Management Ltd.

0 125 250 500  
 Metres