



View 1
Not To
Scale

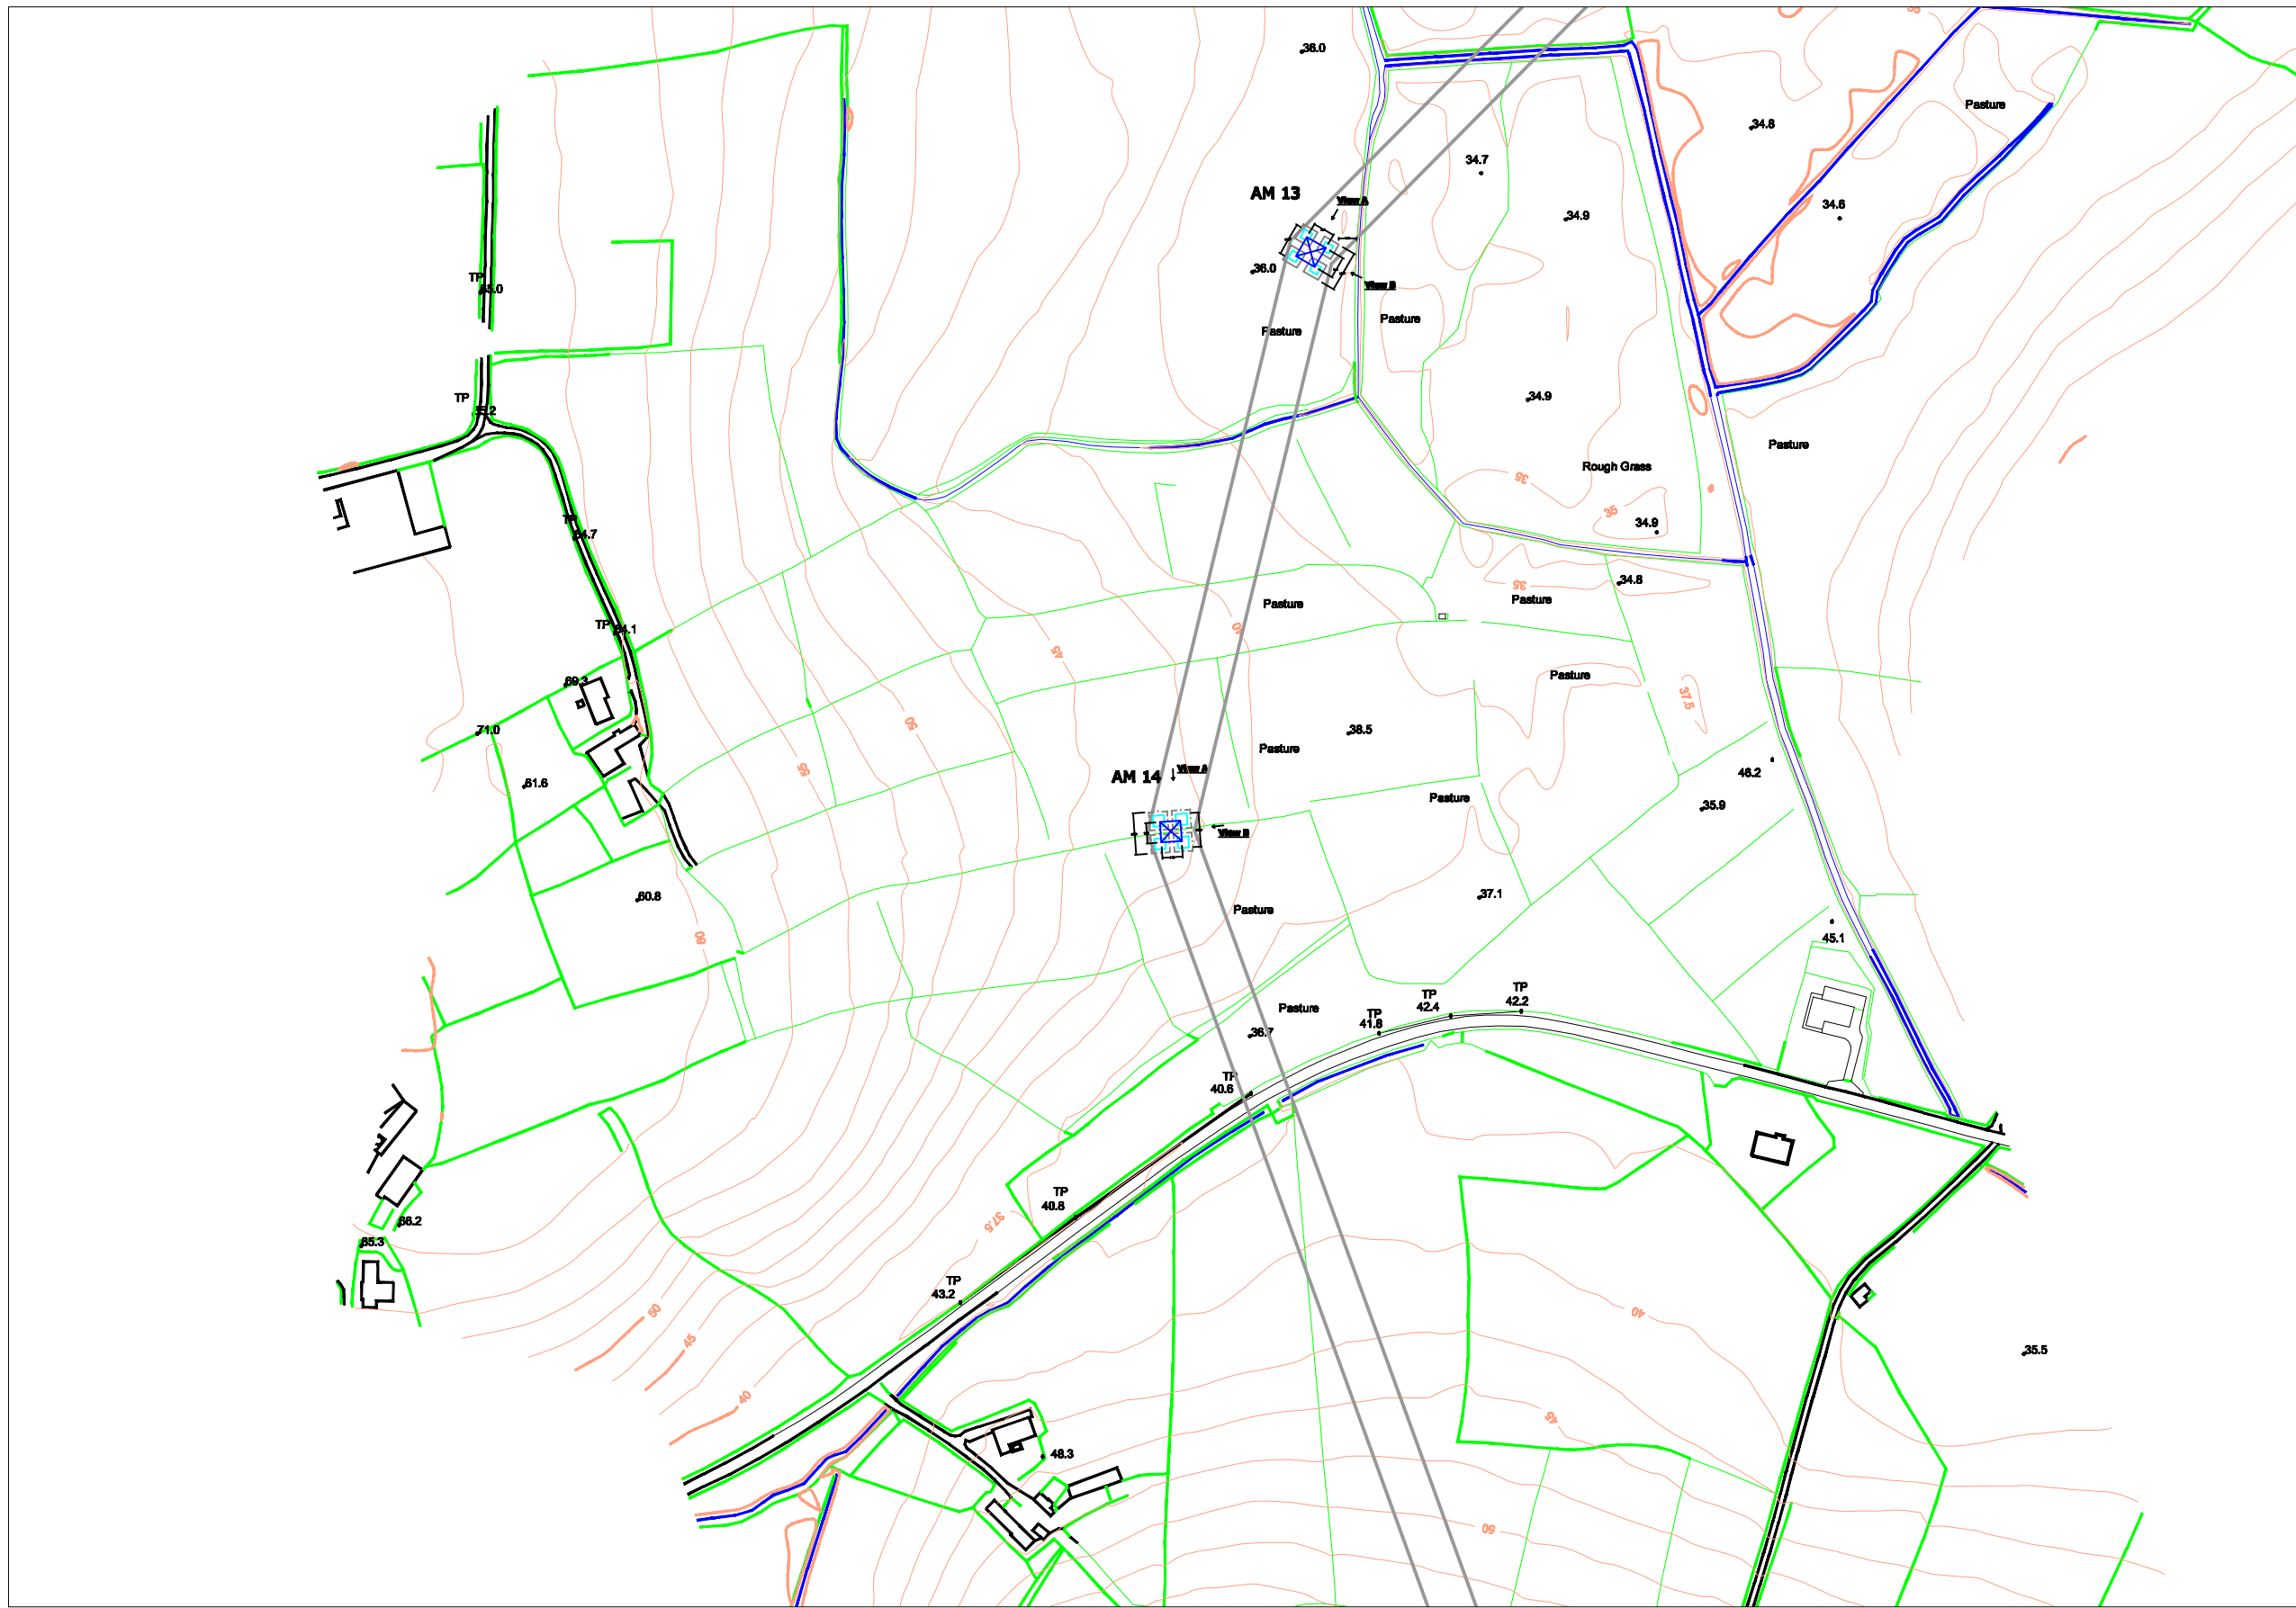


View 2: 1/100

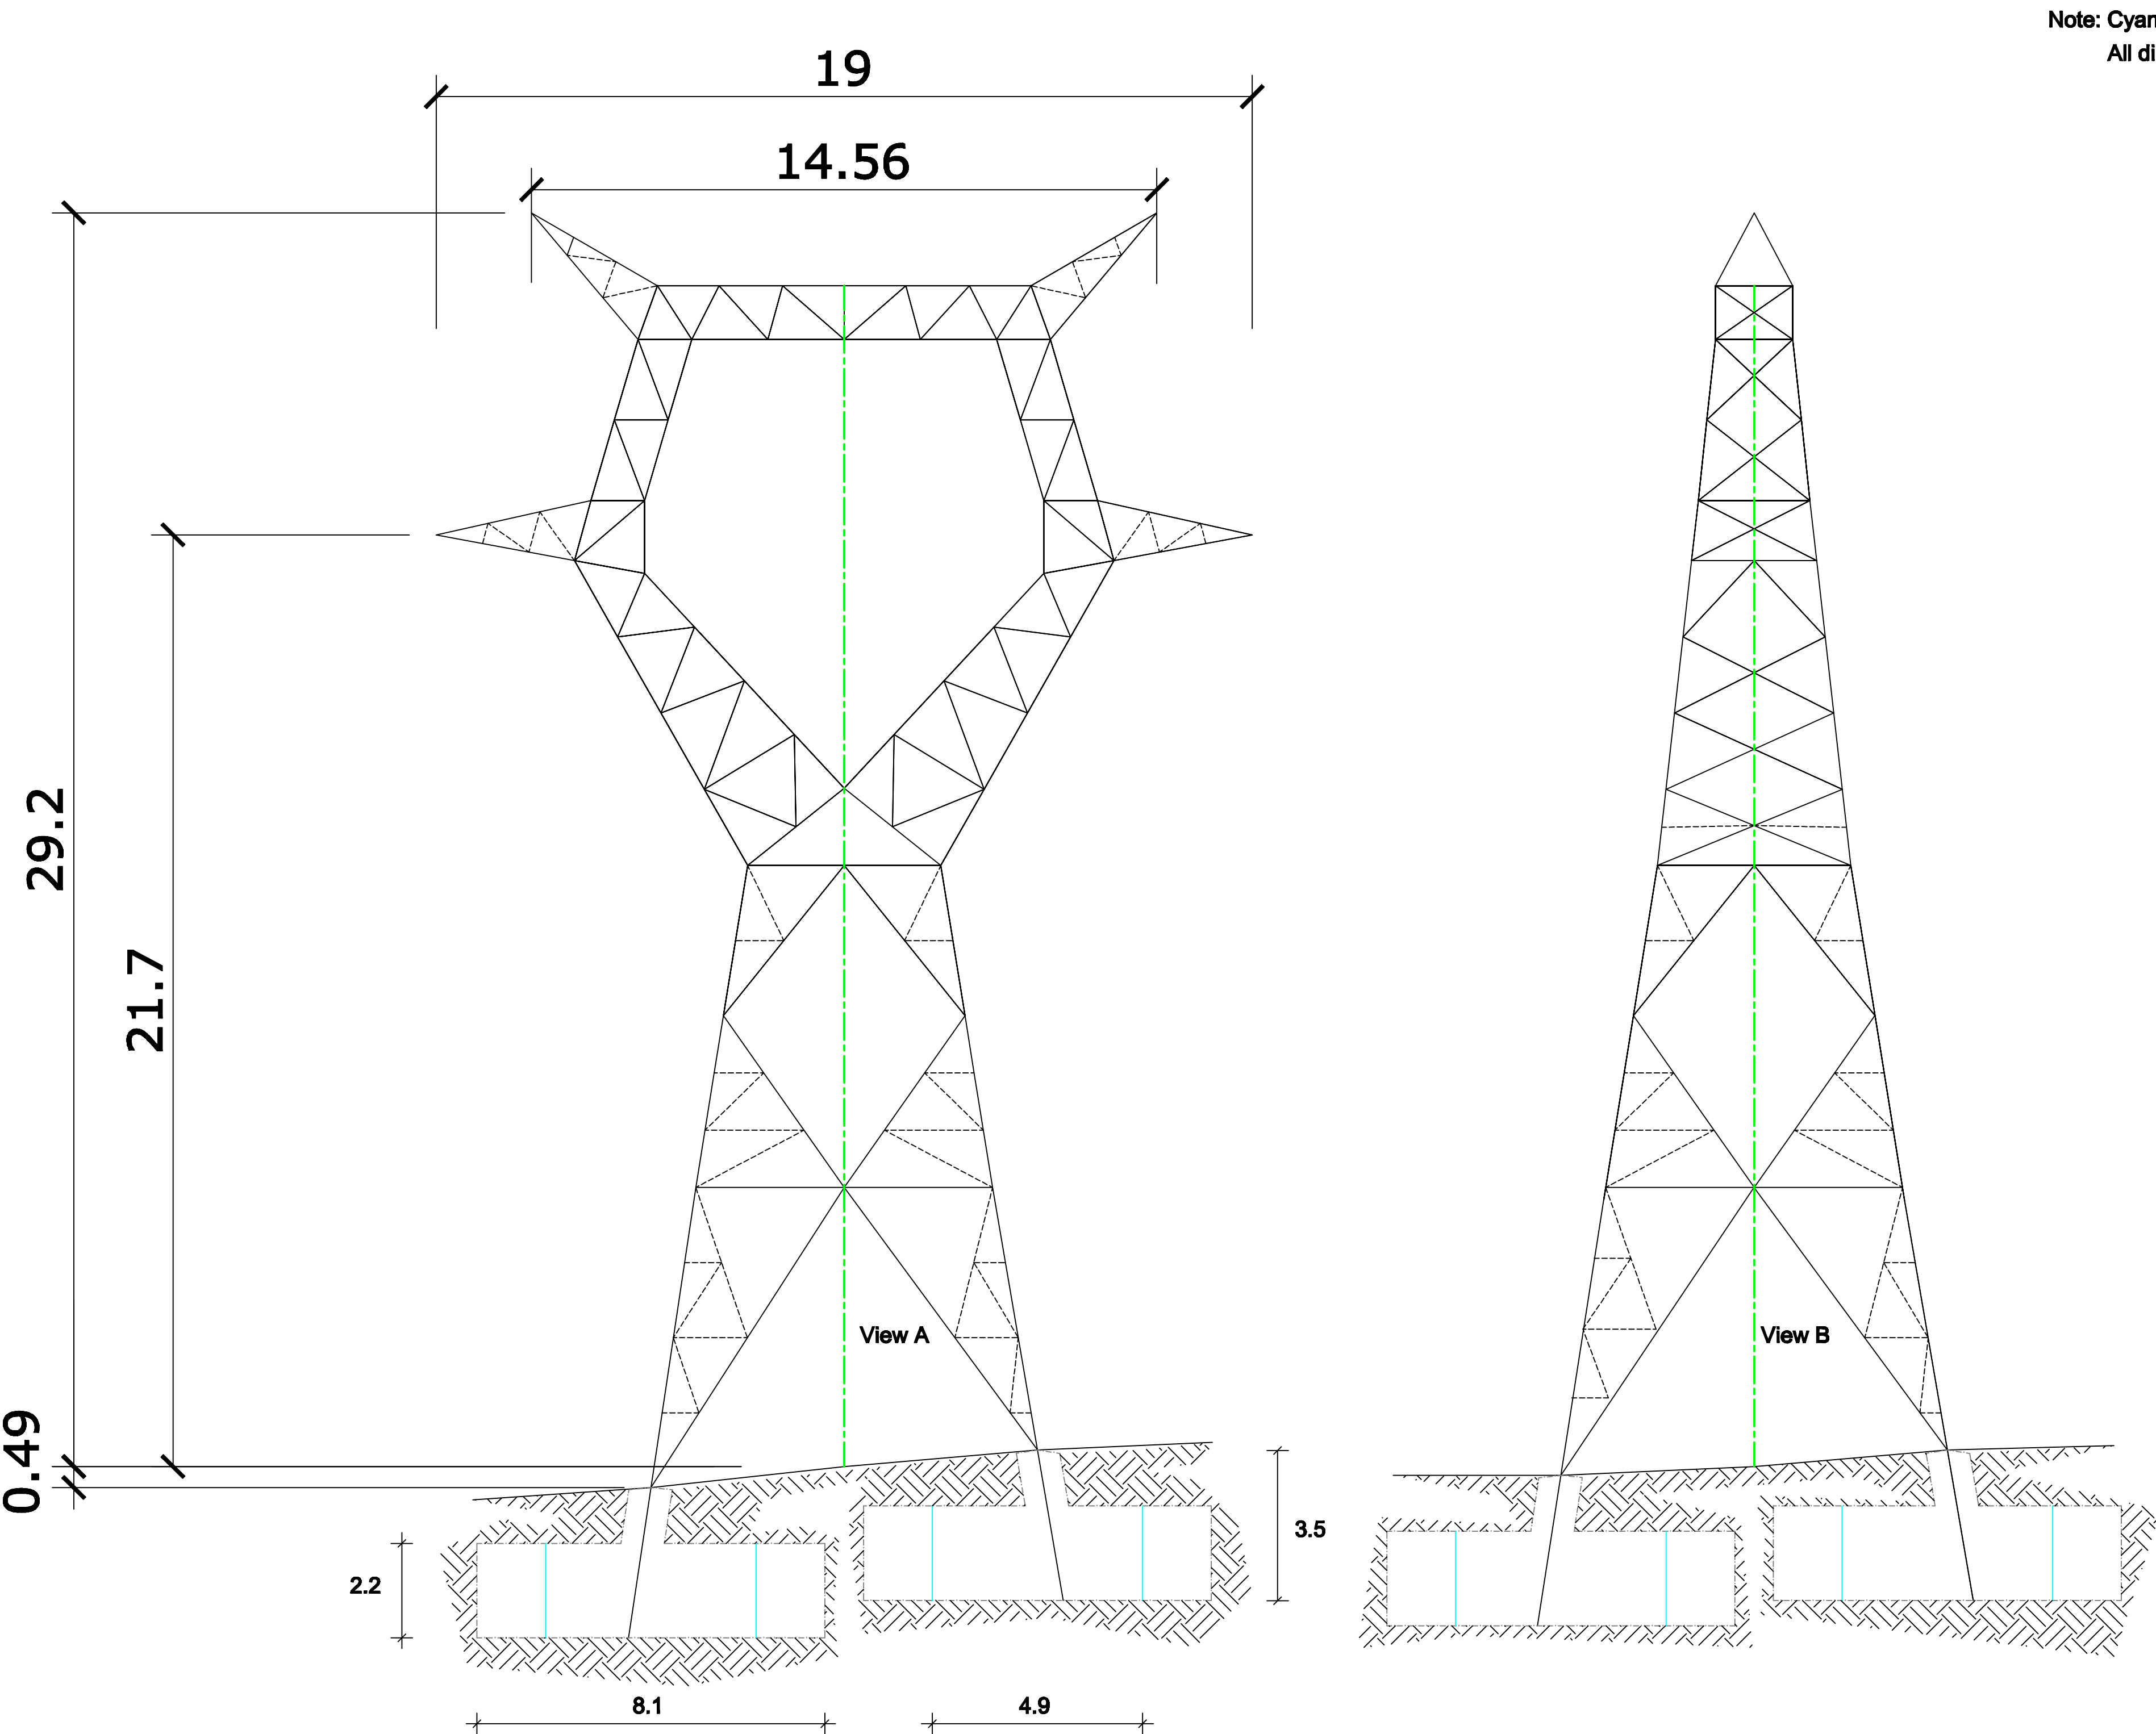


Note: Cyan line in foundation represents minimum foundation size
All dimensions are in meters

TITLE: TYPE " C-IVI-1 " TENSION TOWER - 60 ° line angle
TOWER OUTLINE
JOB DESCRIPTION: 400 kV SINGLE CIRCUIT TRANSMISSION LINE
TYRONE - CAVAN 400 kV LINE

View 3: Not To Scale

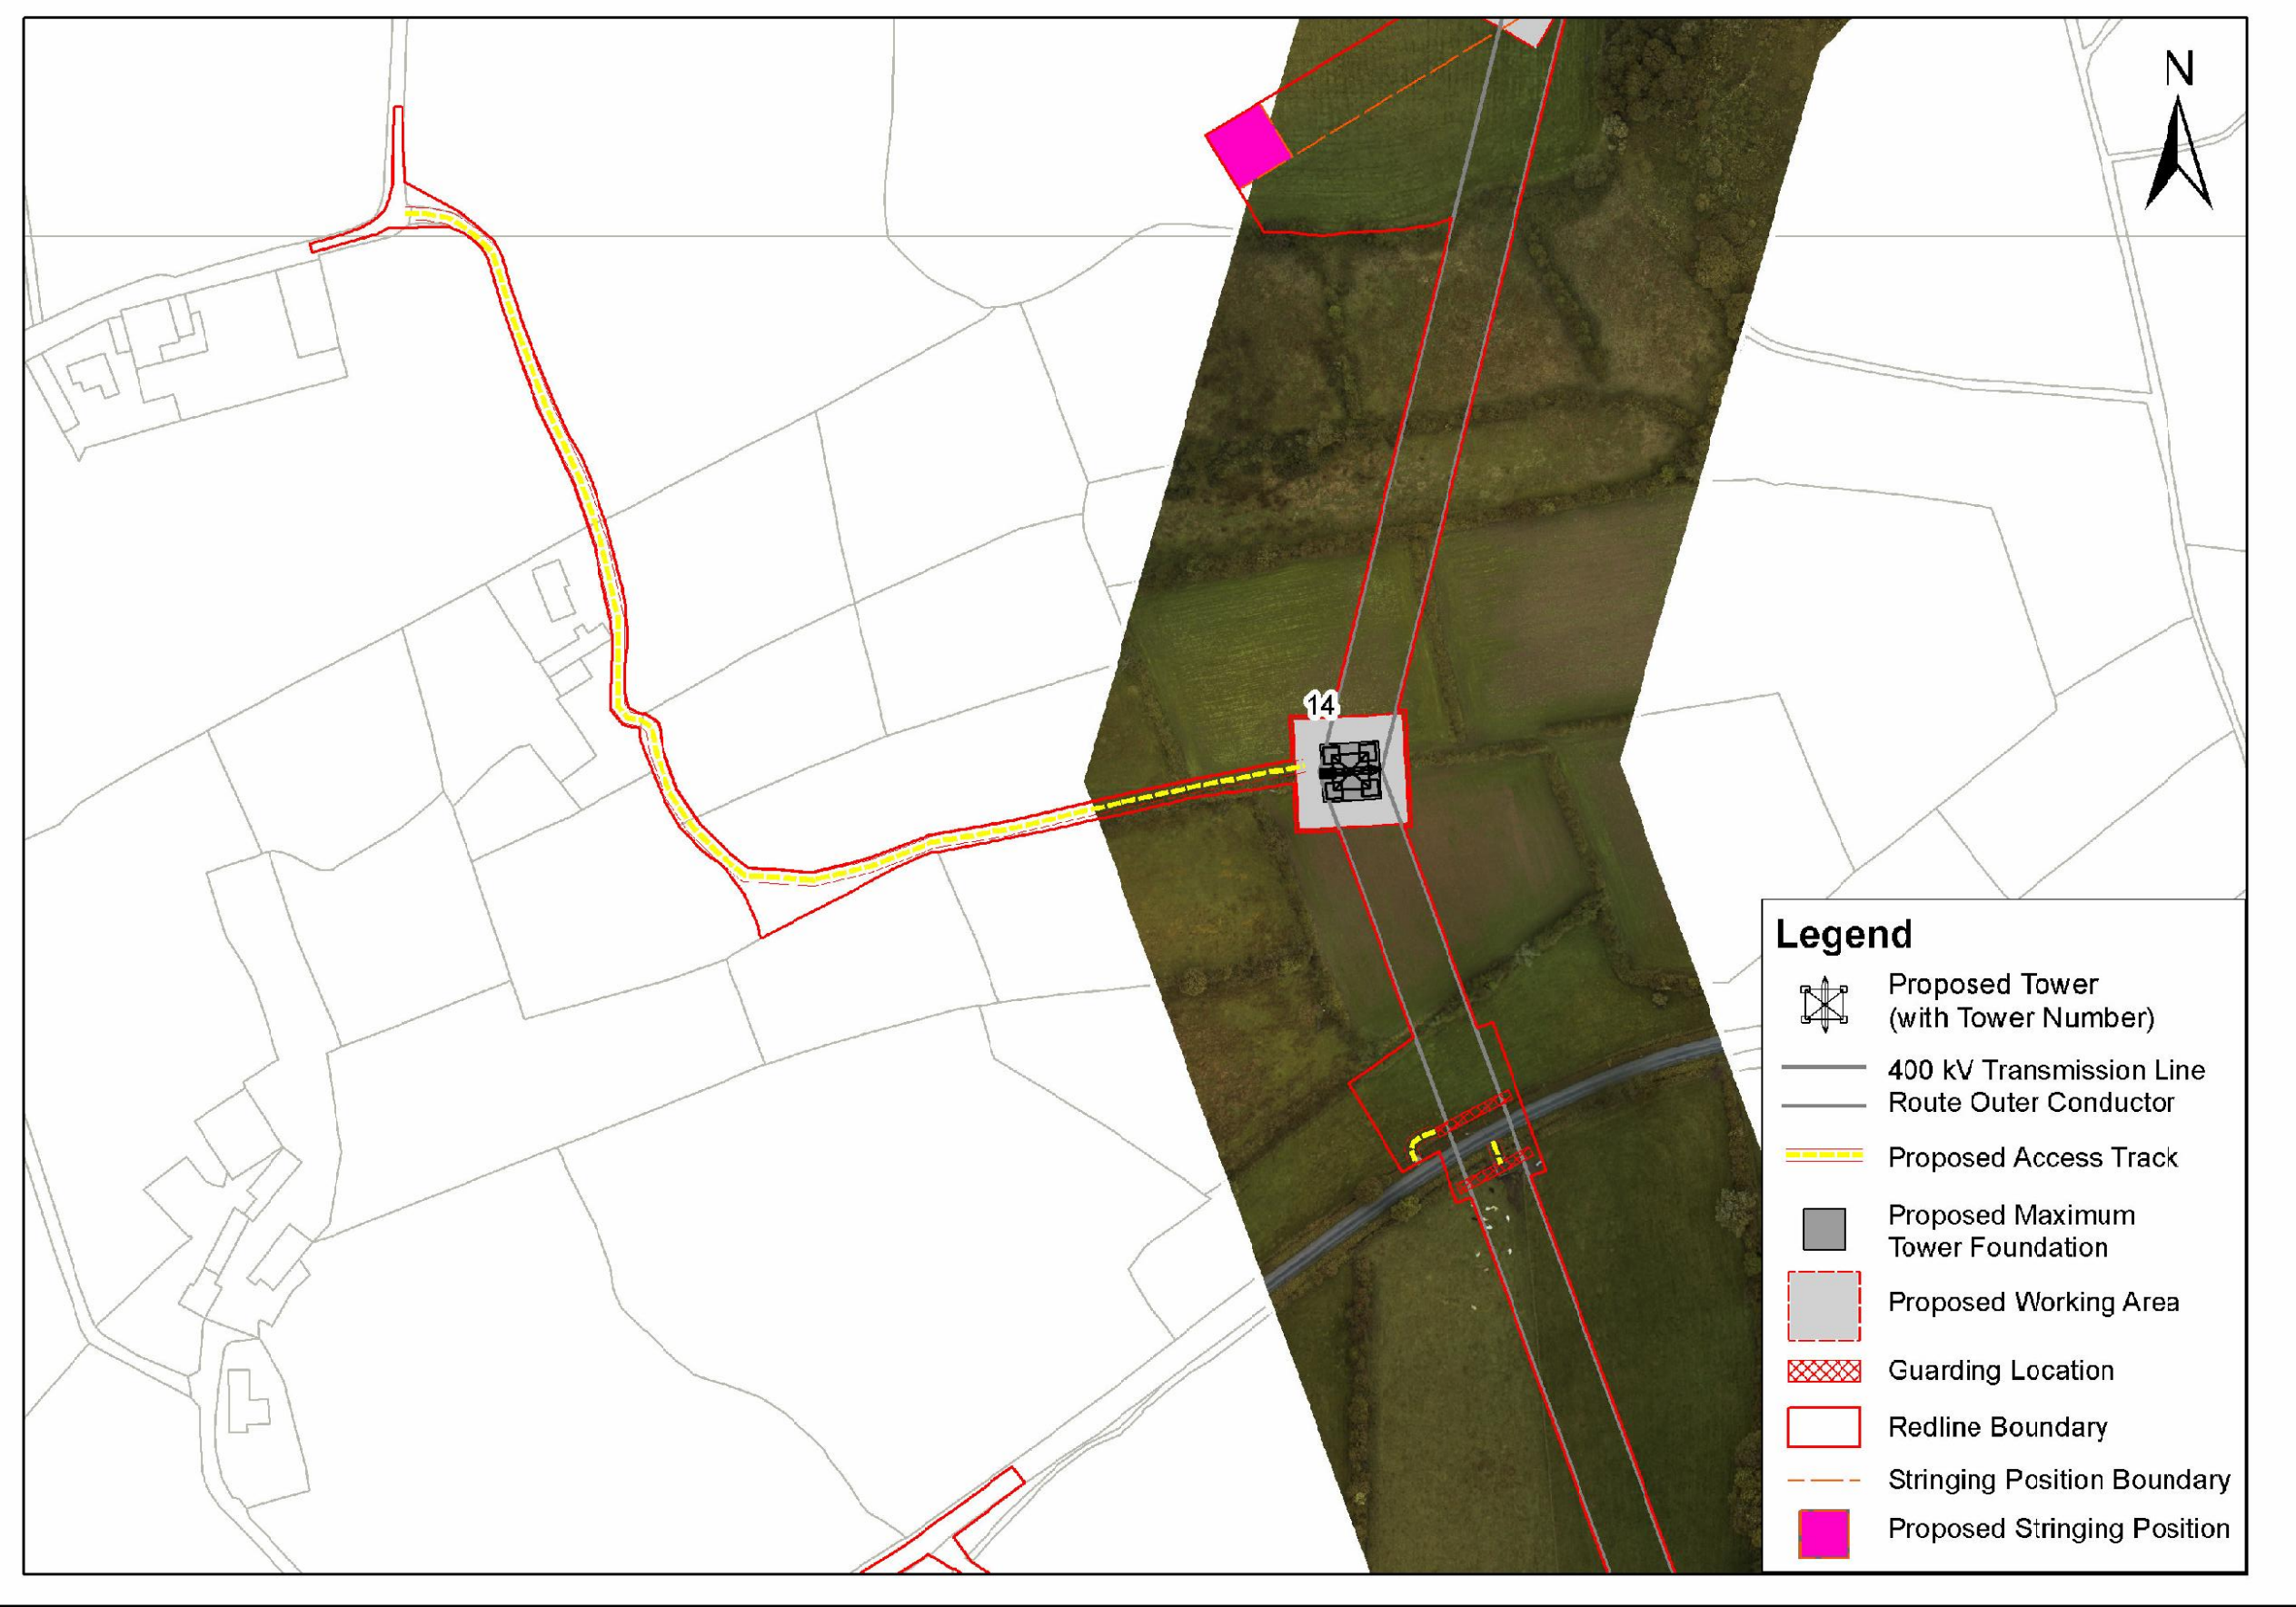


View 4: Not To Scale

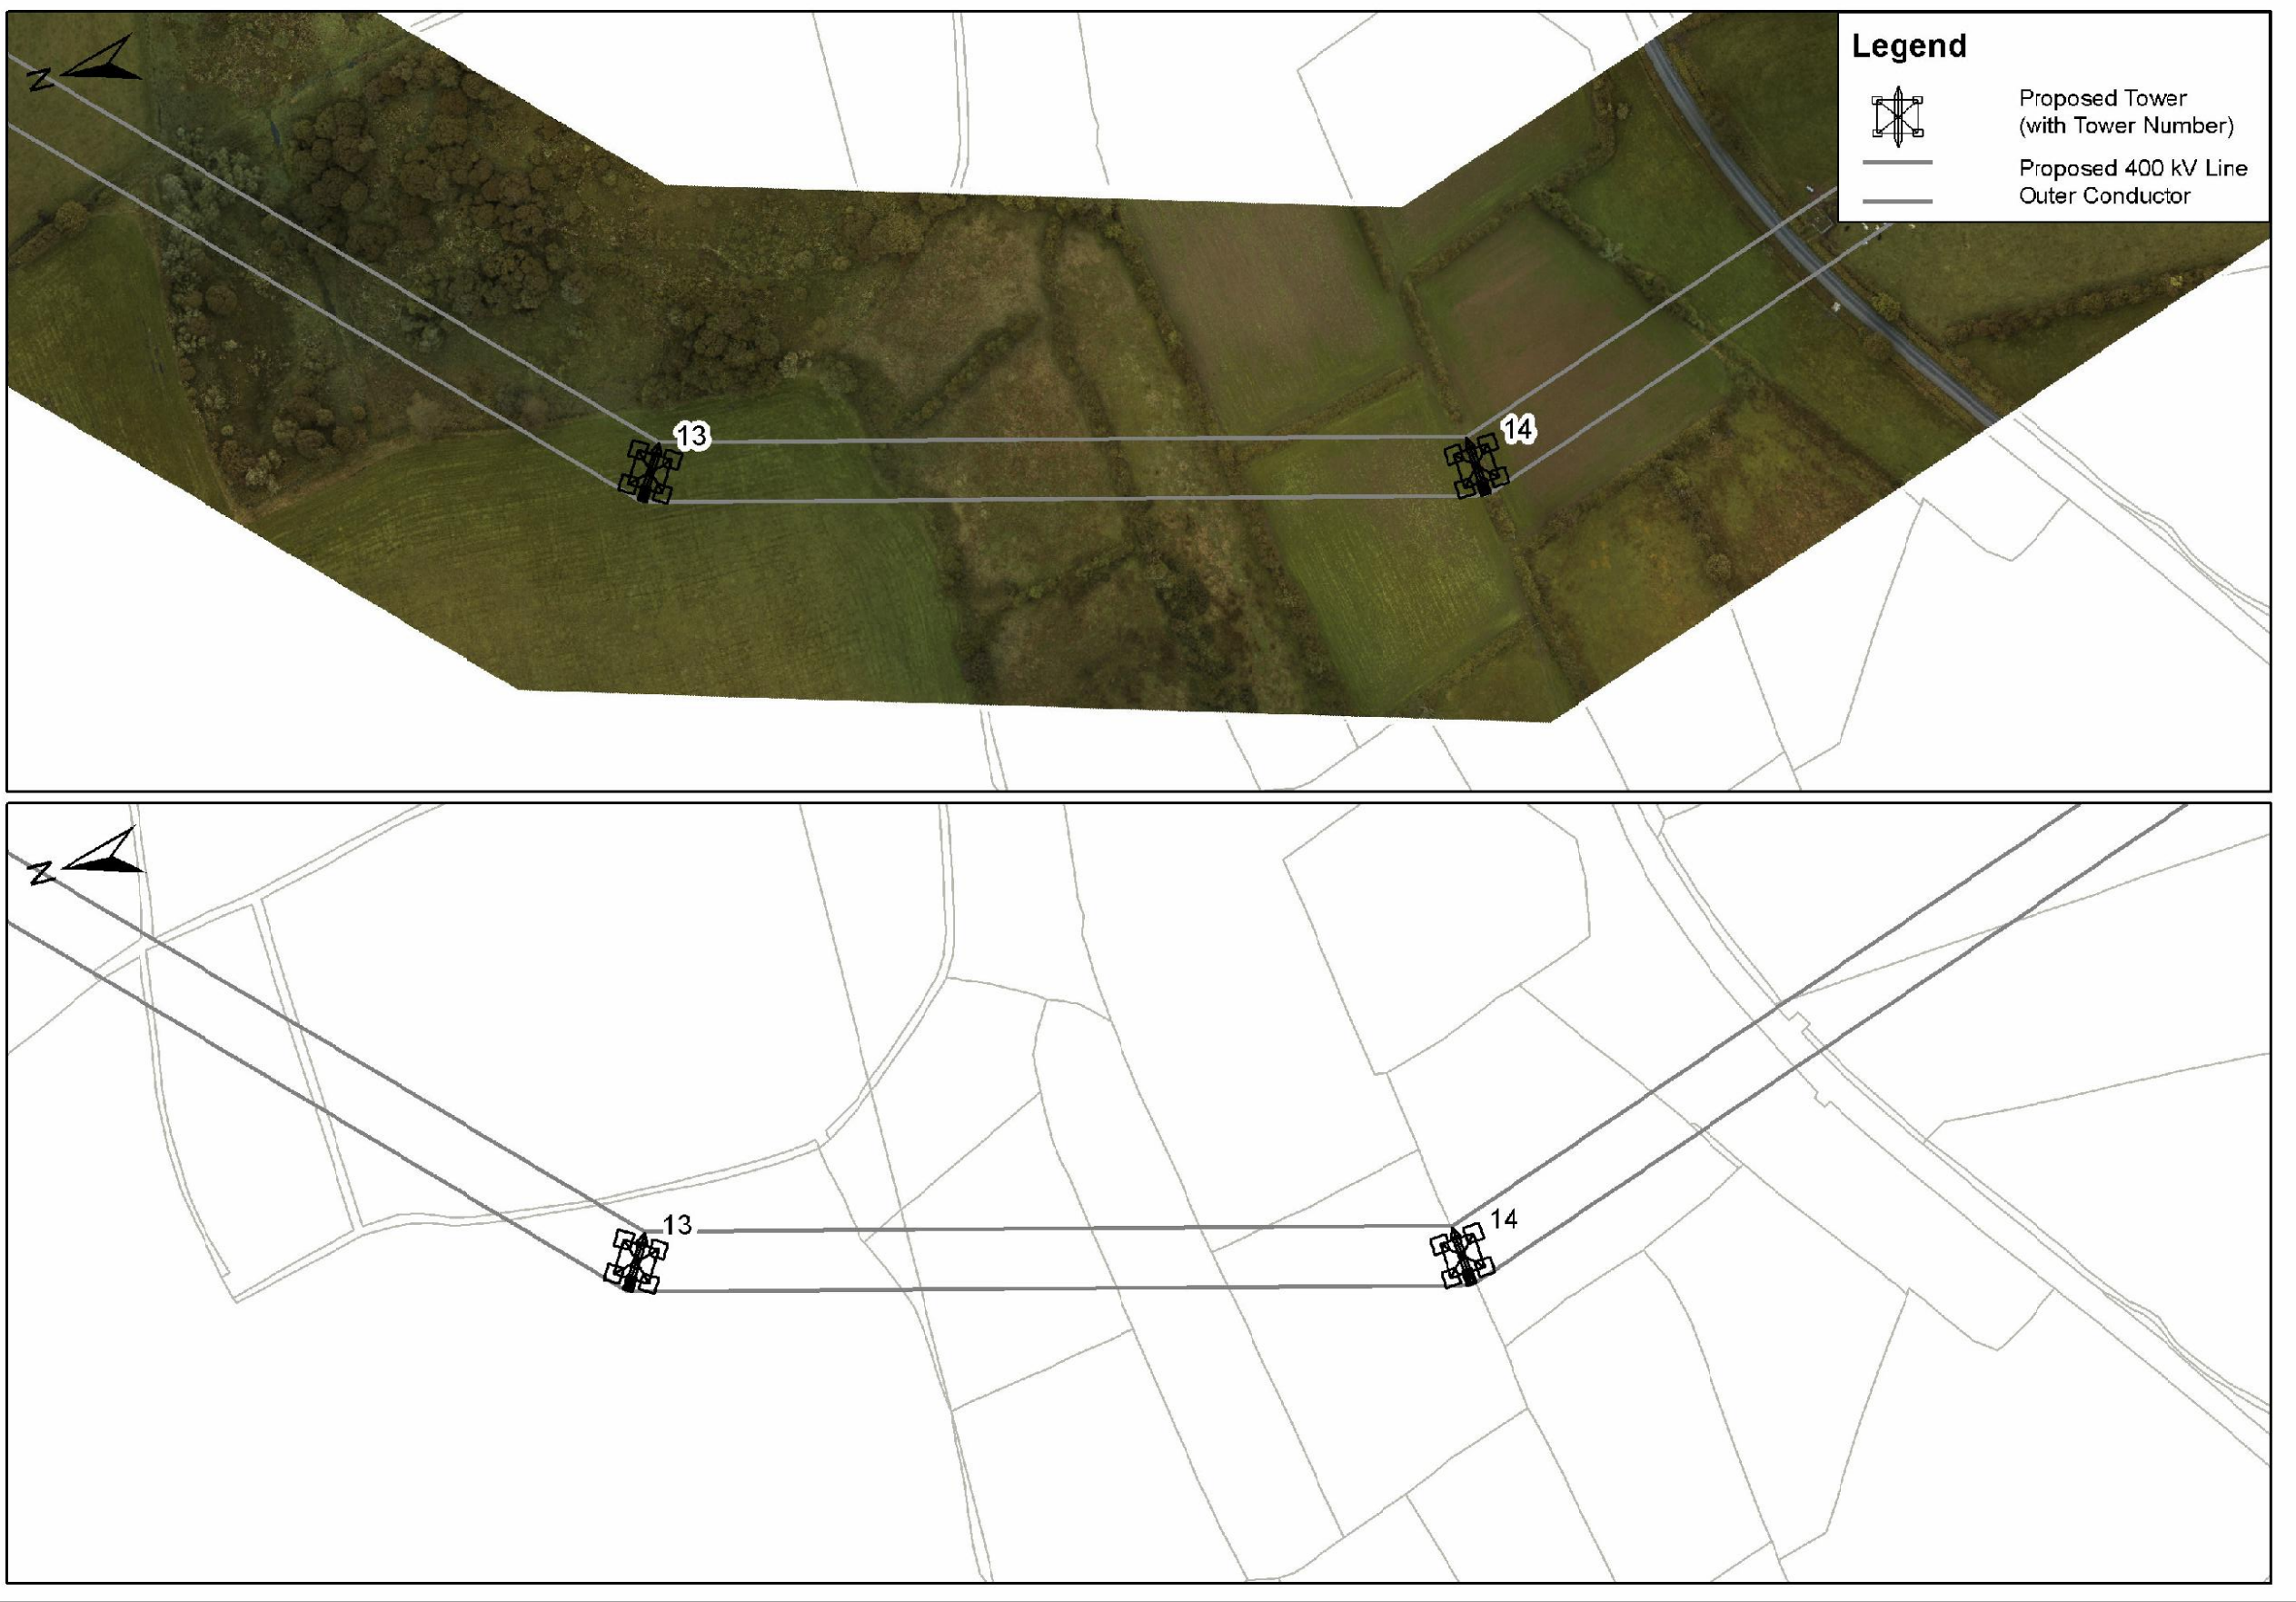

View 1 - Site Location Map
View 2 - Tower Drawing
View 3 - Associated Works Drawing
View 4 - Overhead Line Route Map
View 5 - Tower & Foundation Layout

View 5: 1/500

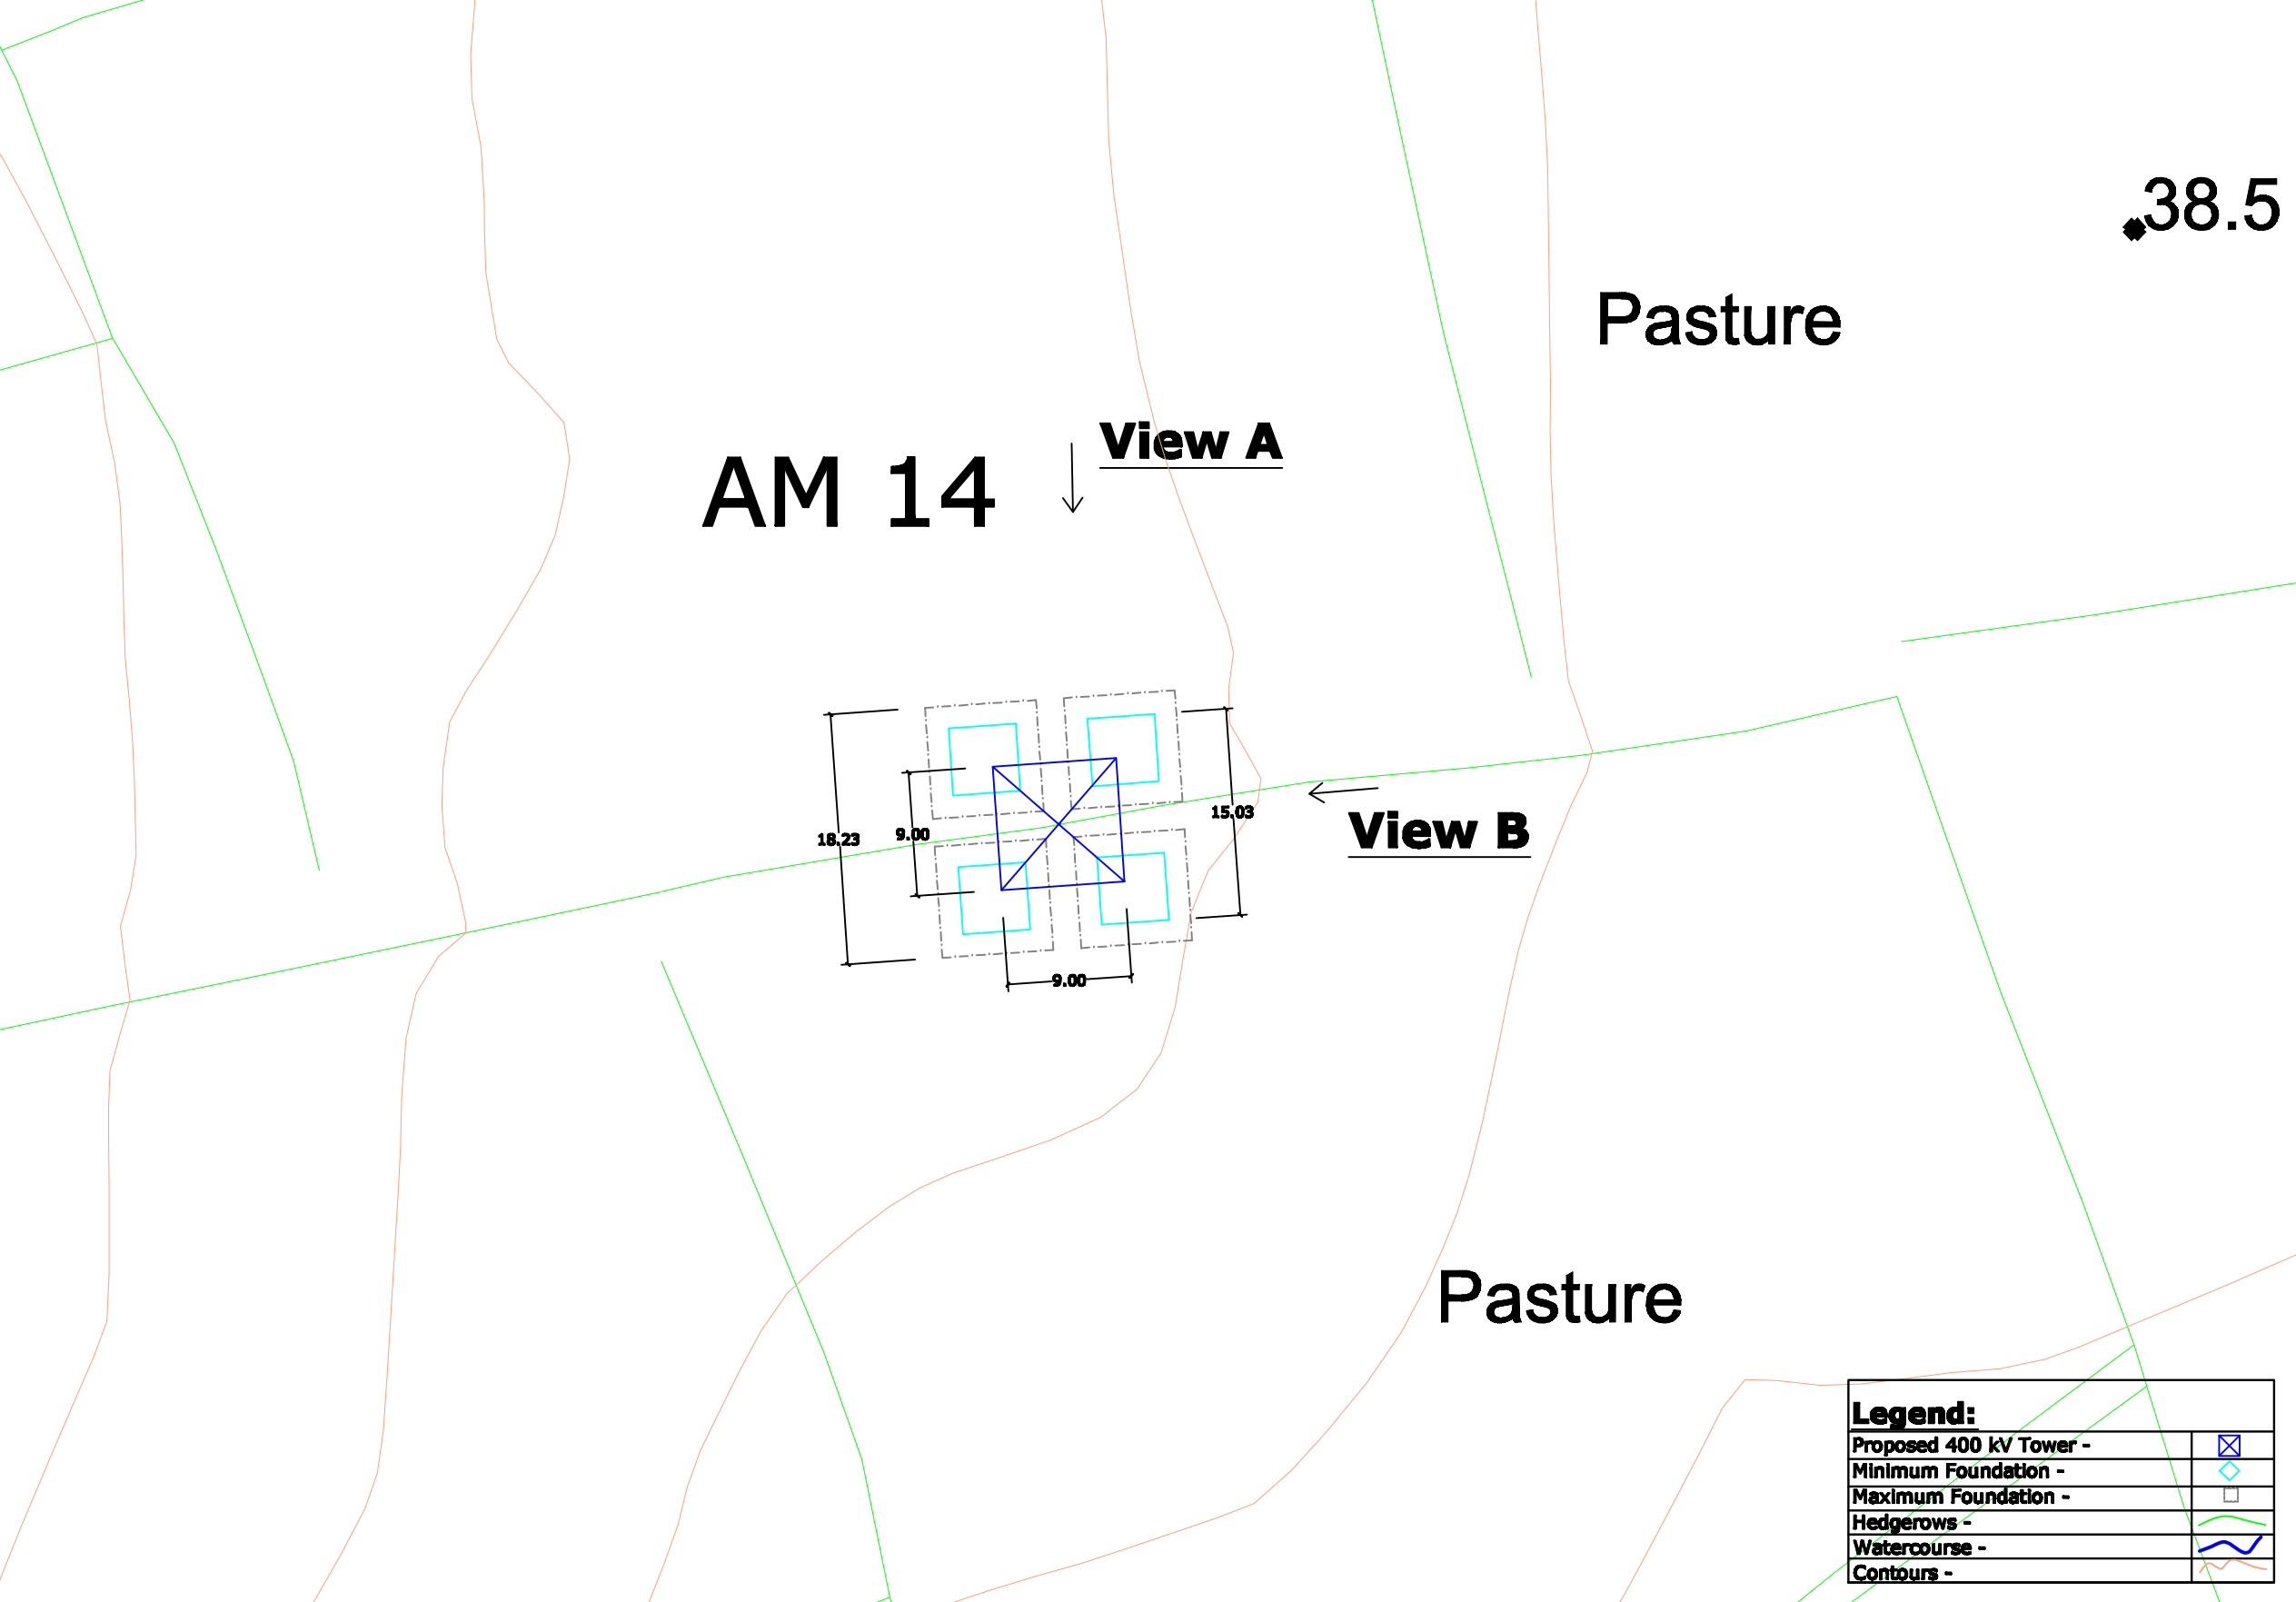

Note:
All foundations and towers are square in plan.

	</
--	--	----