




View 1
Not To
Scale

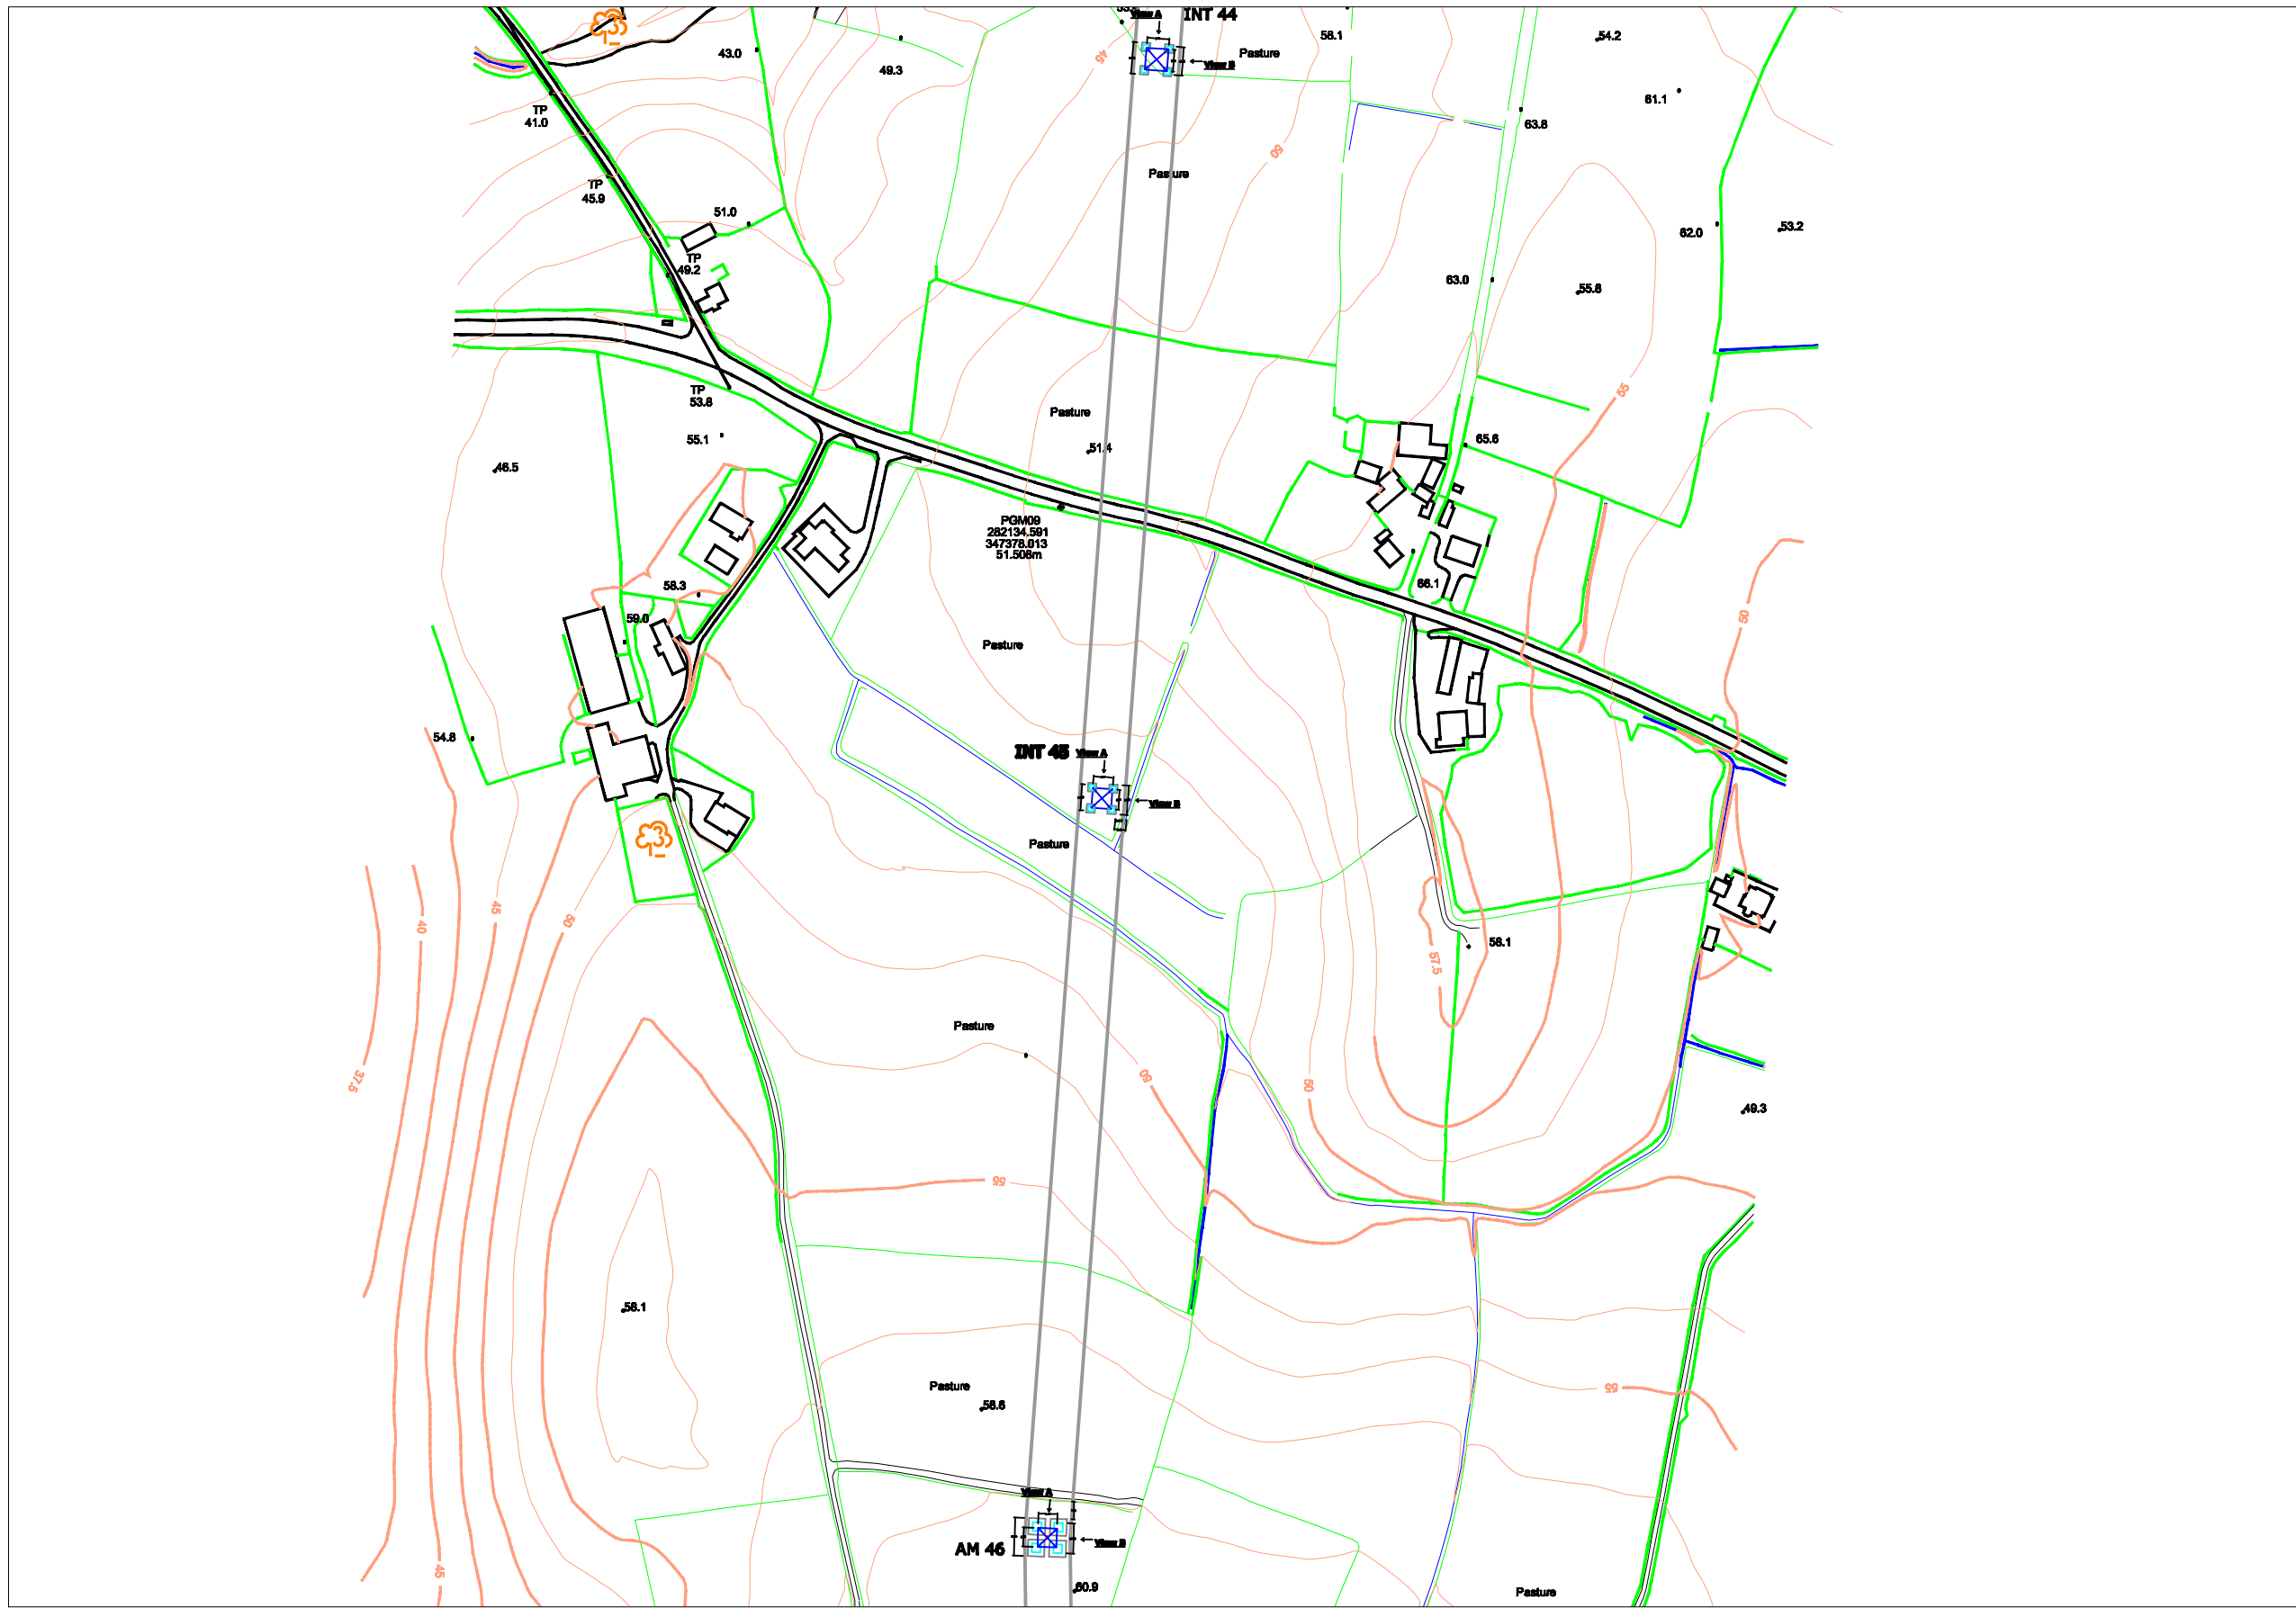

View 2: 1/100

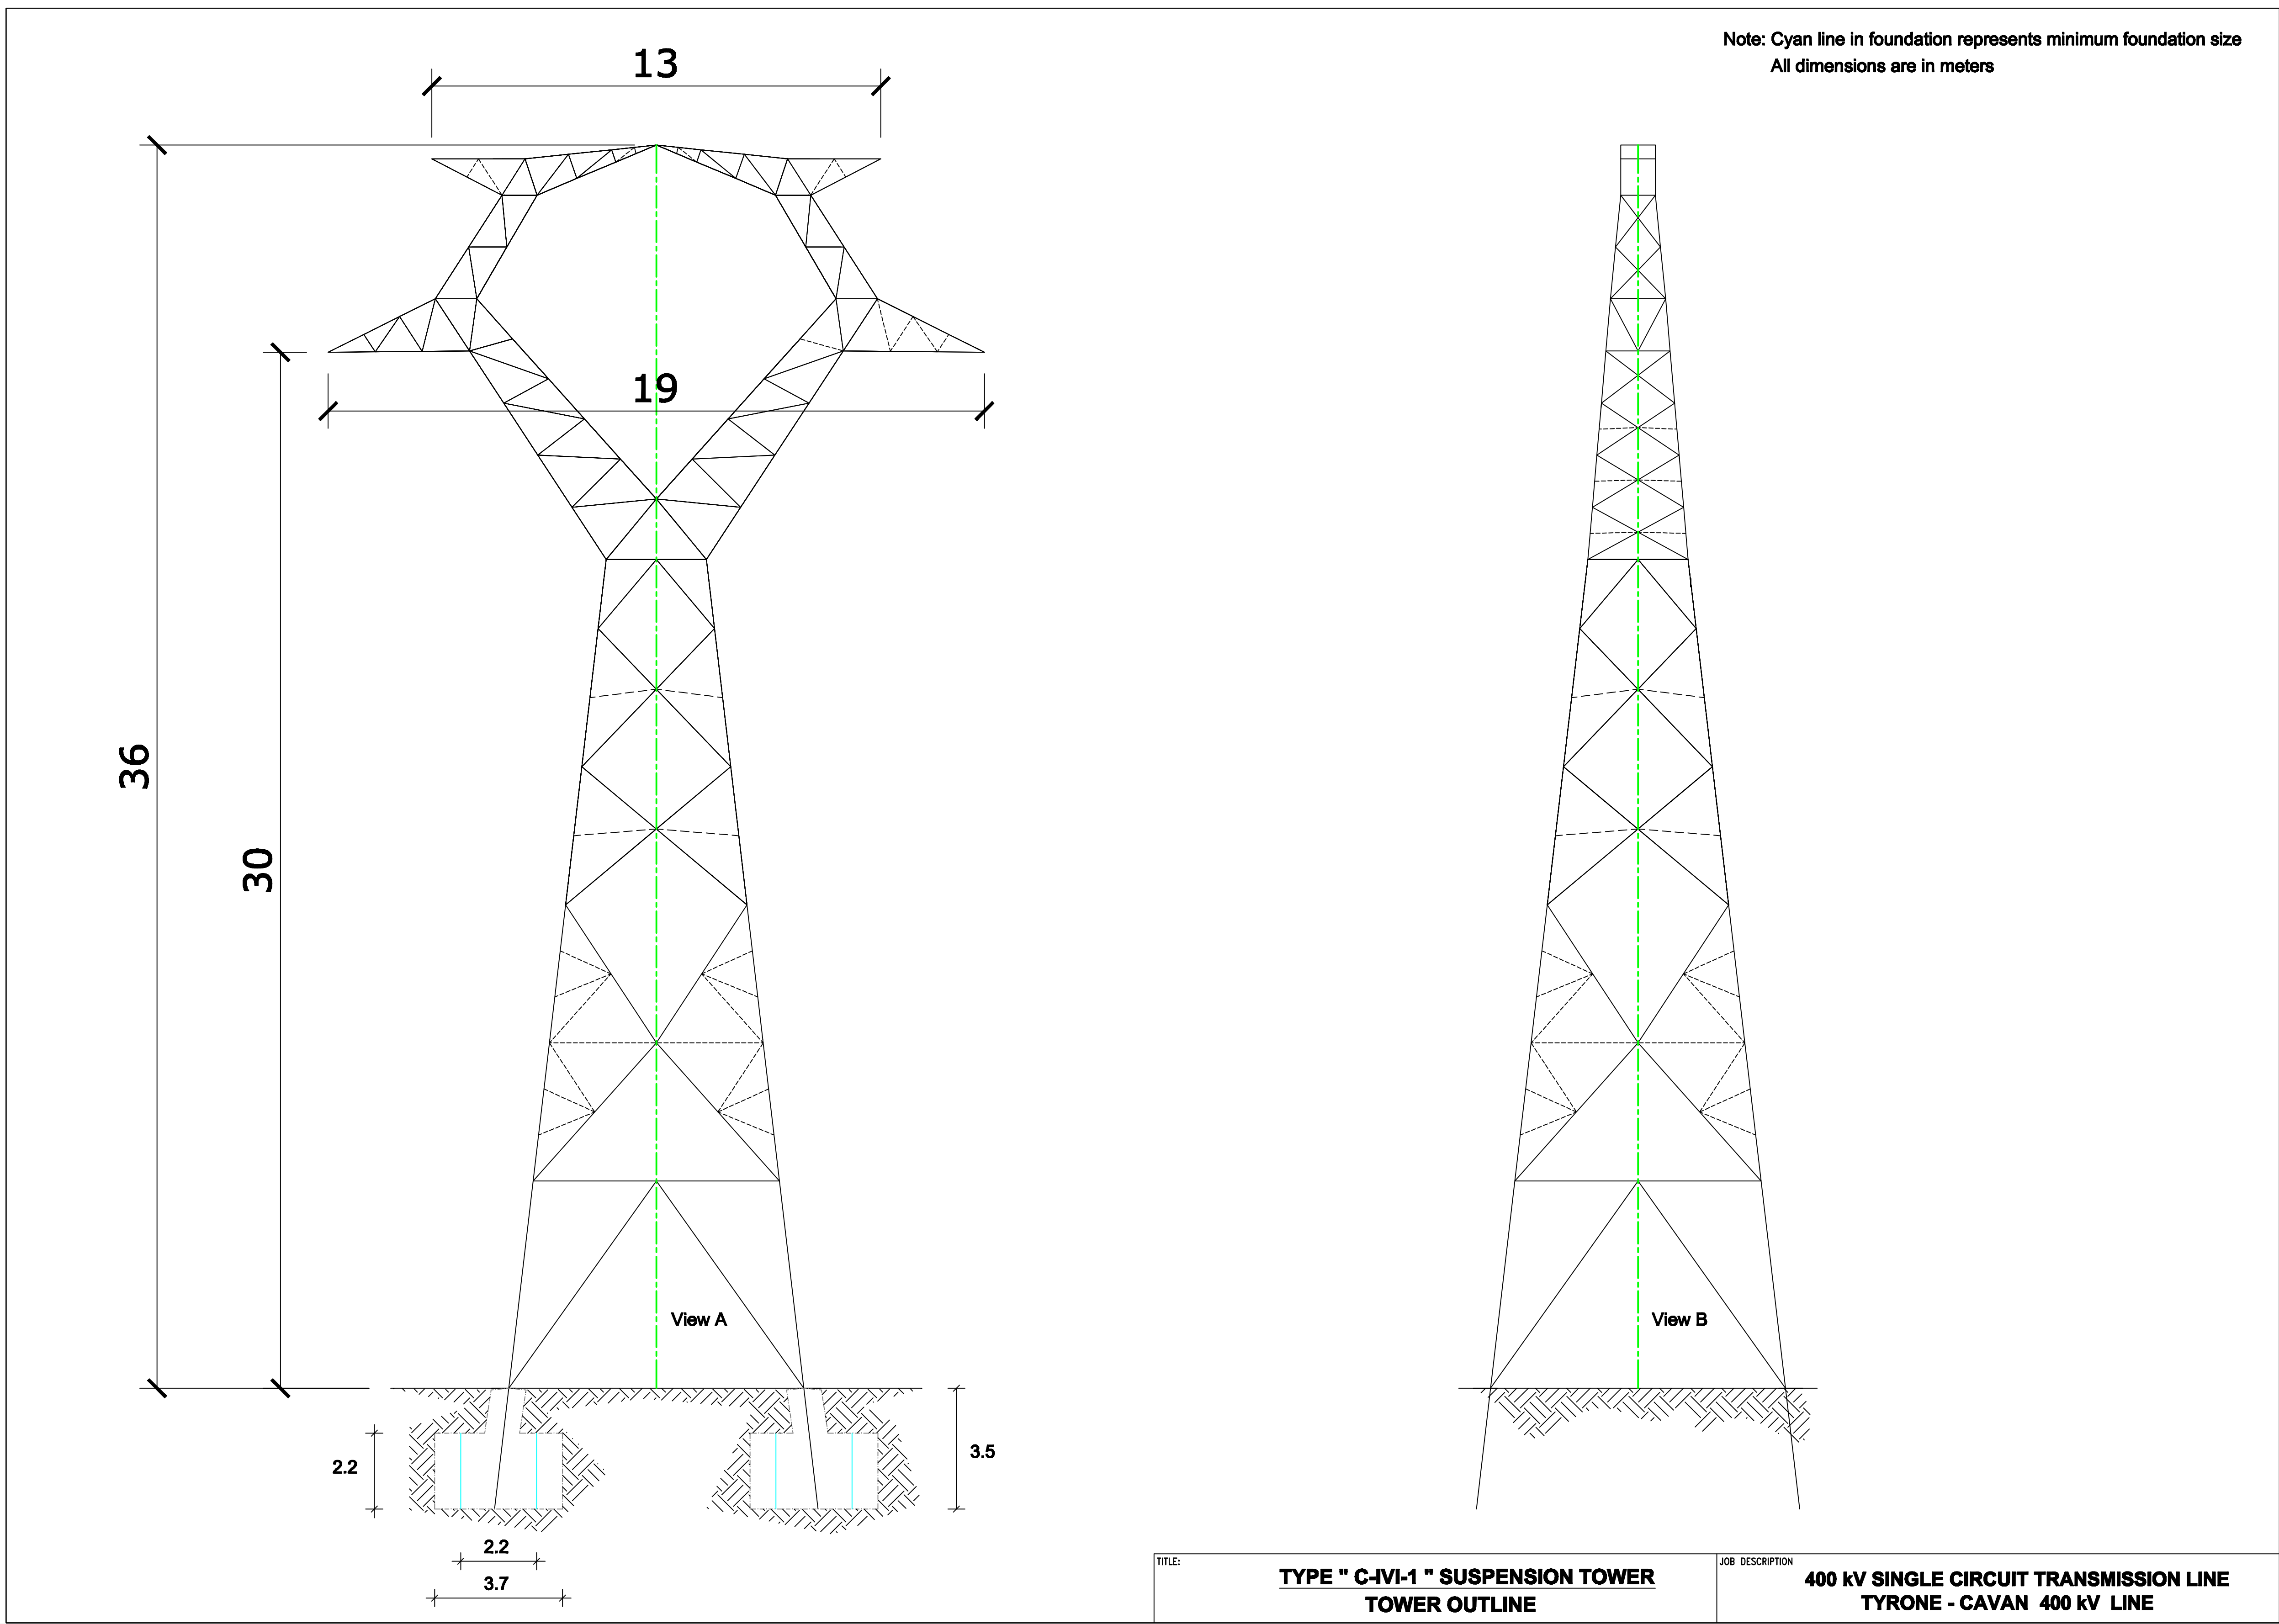


View 3: Not To Scale

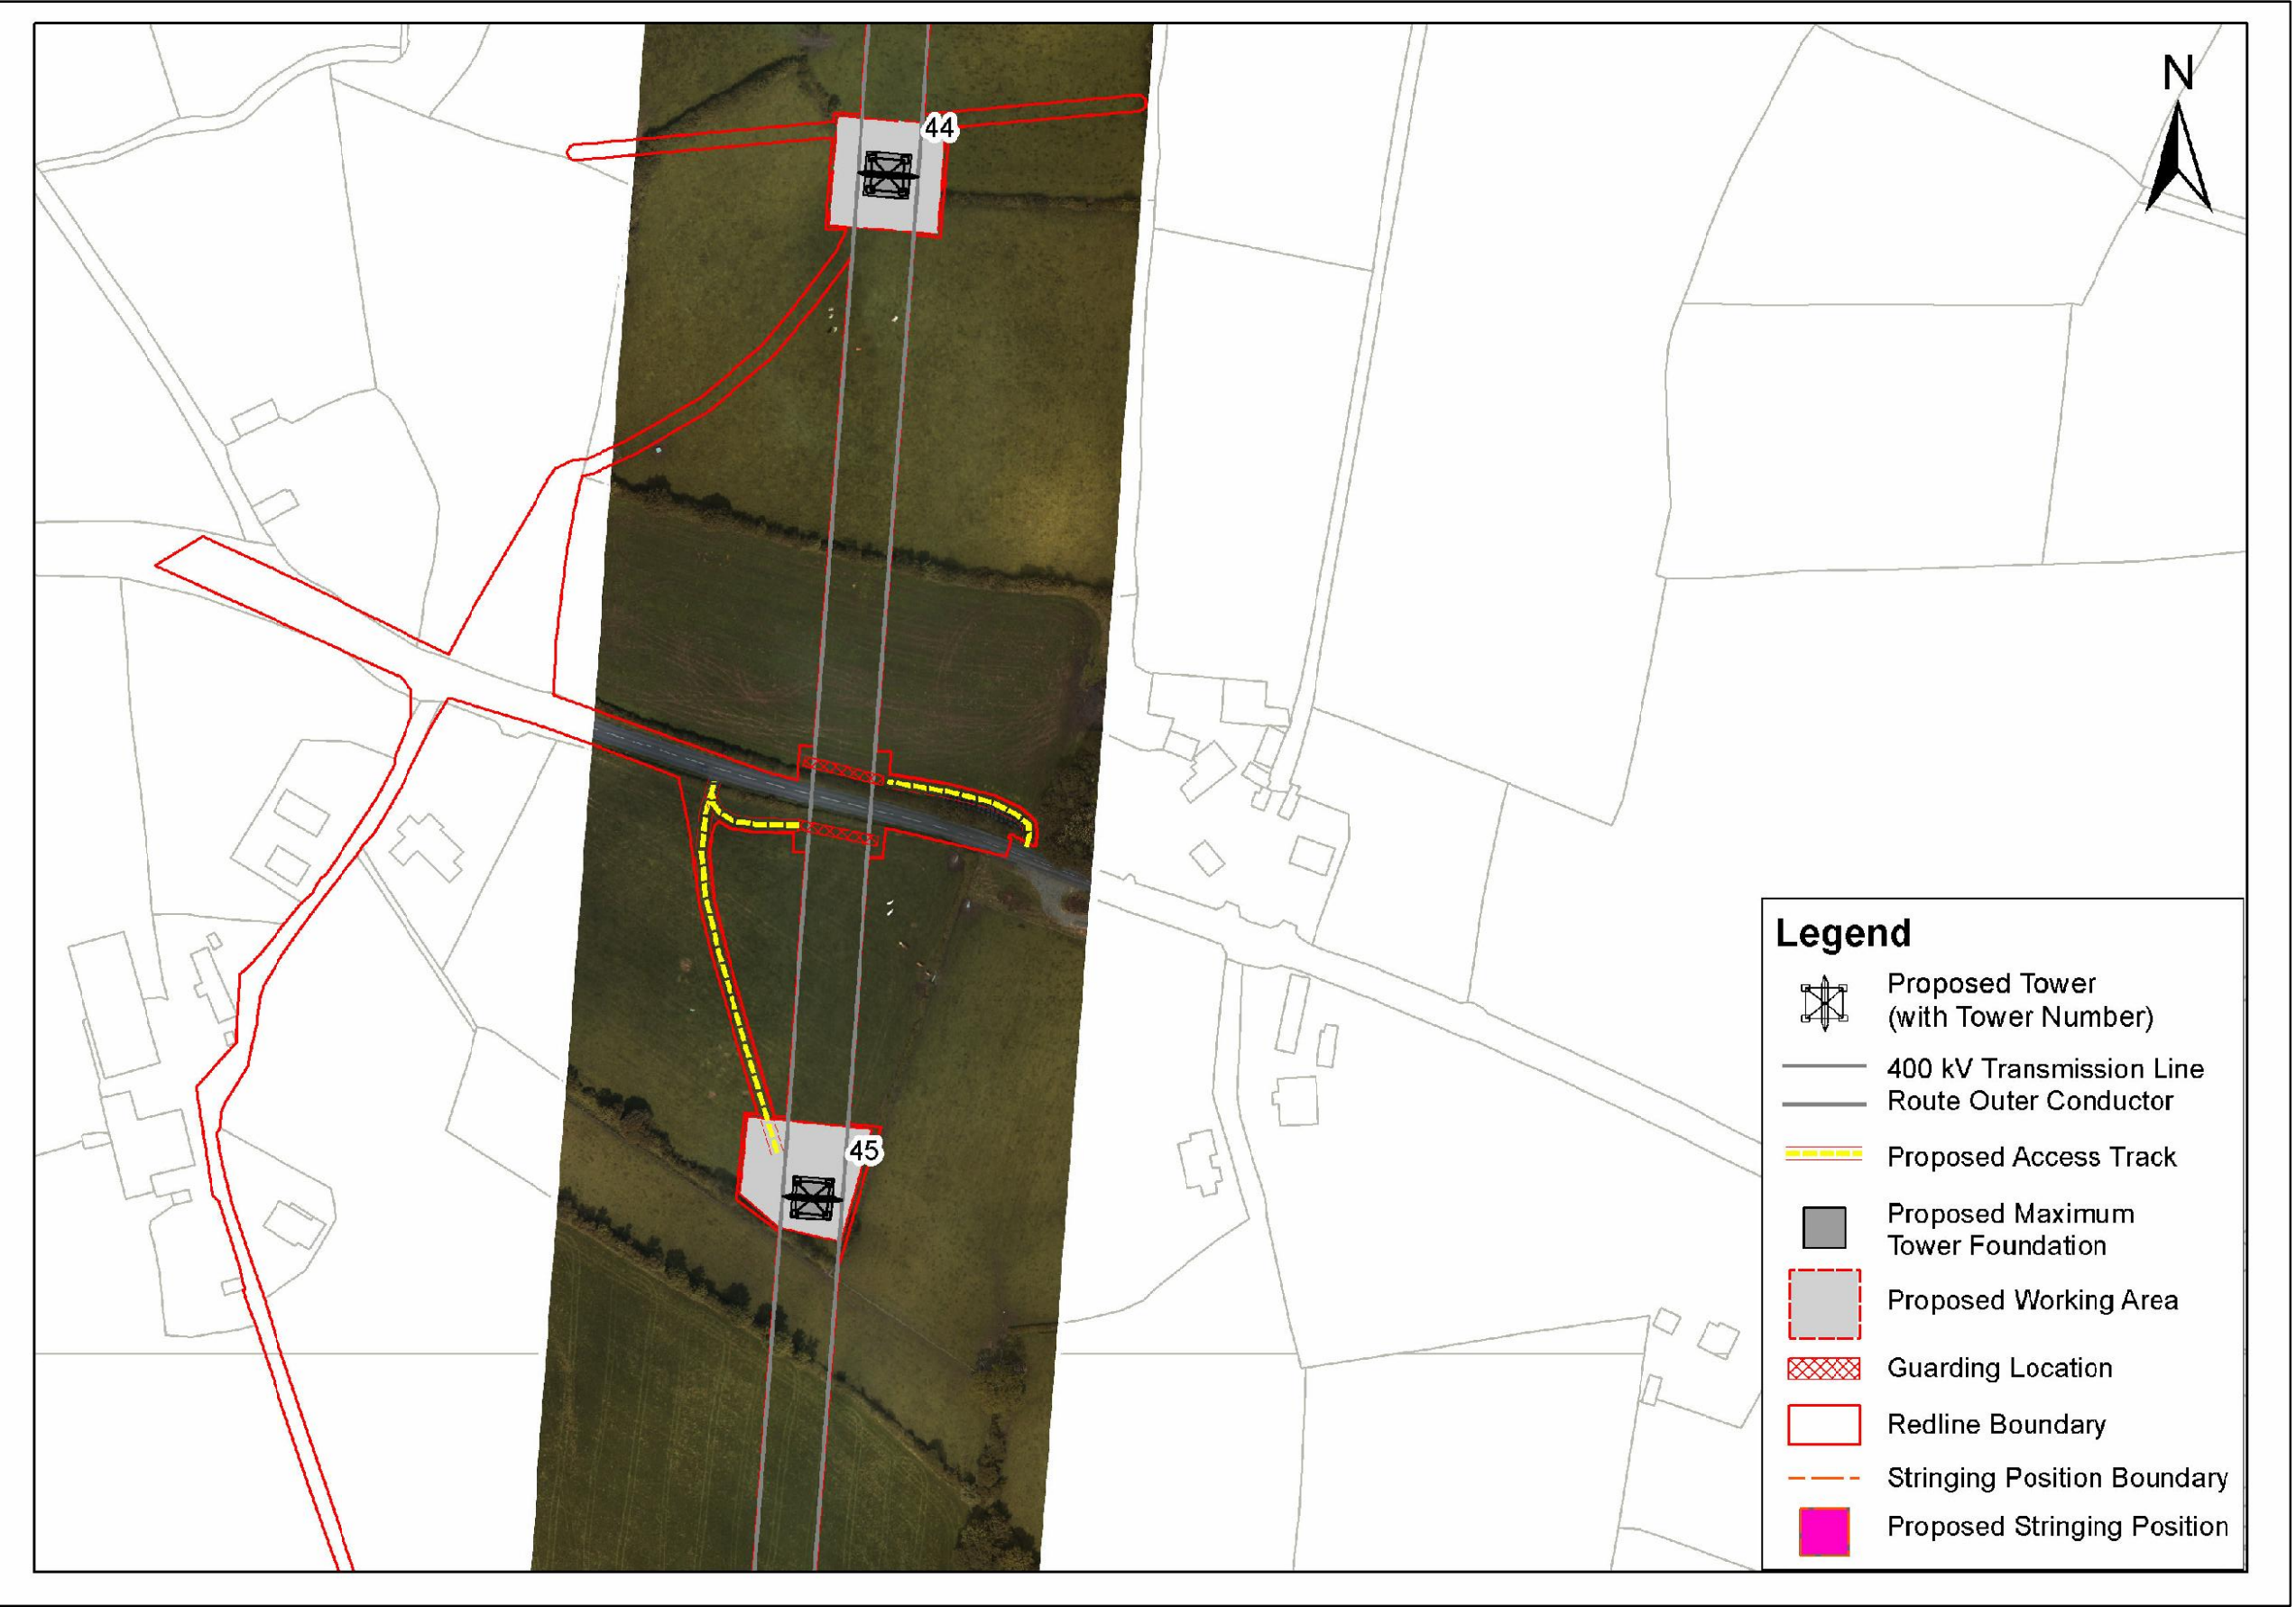

View 4: Not To Scale



View 5: 1/500

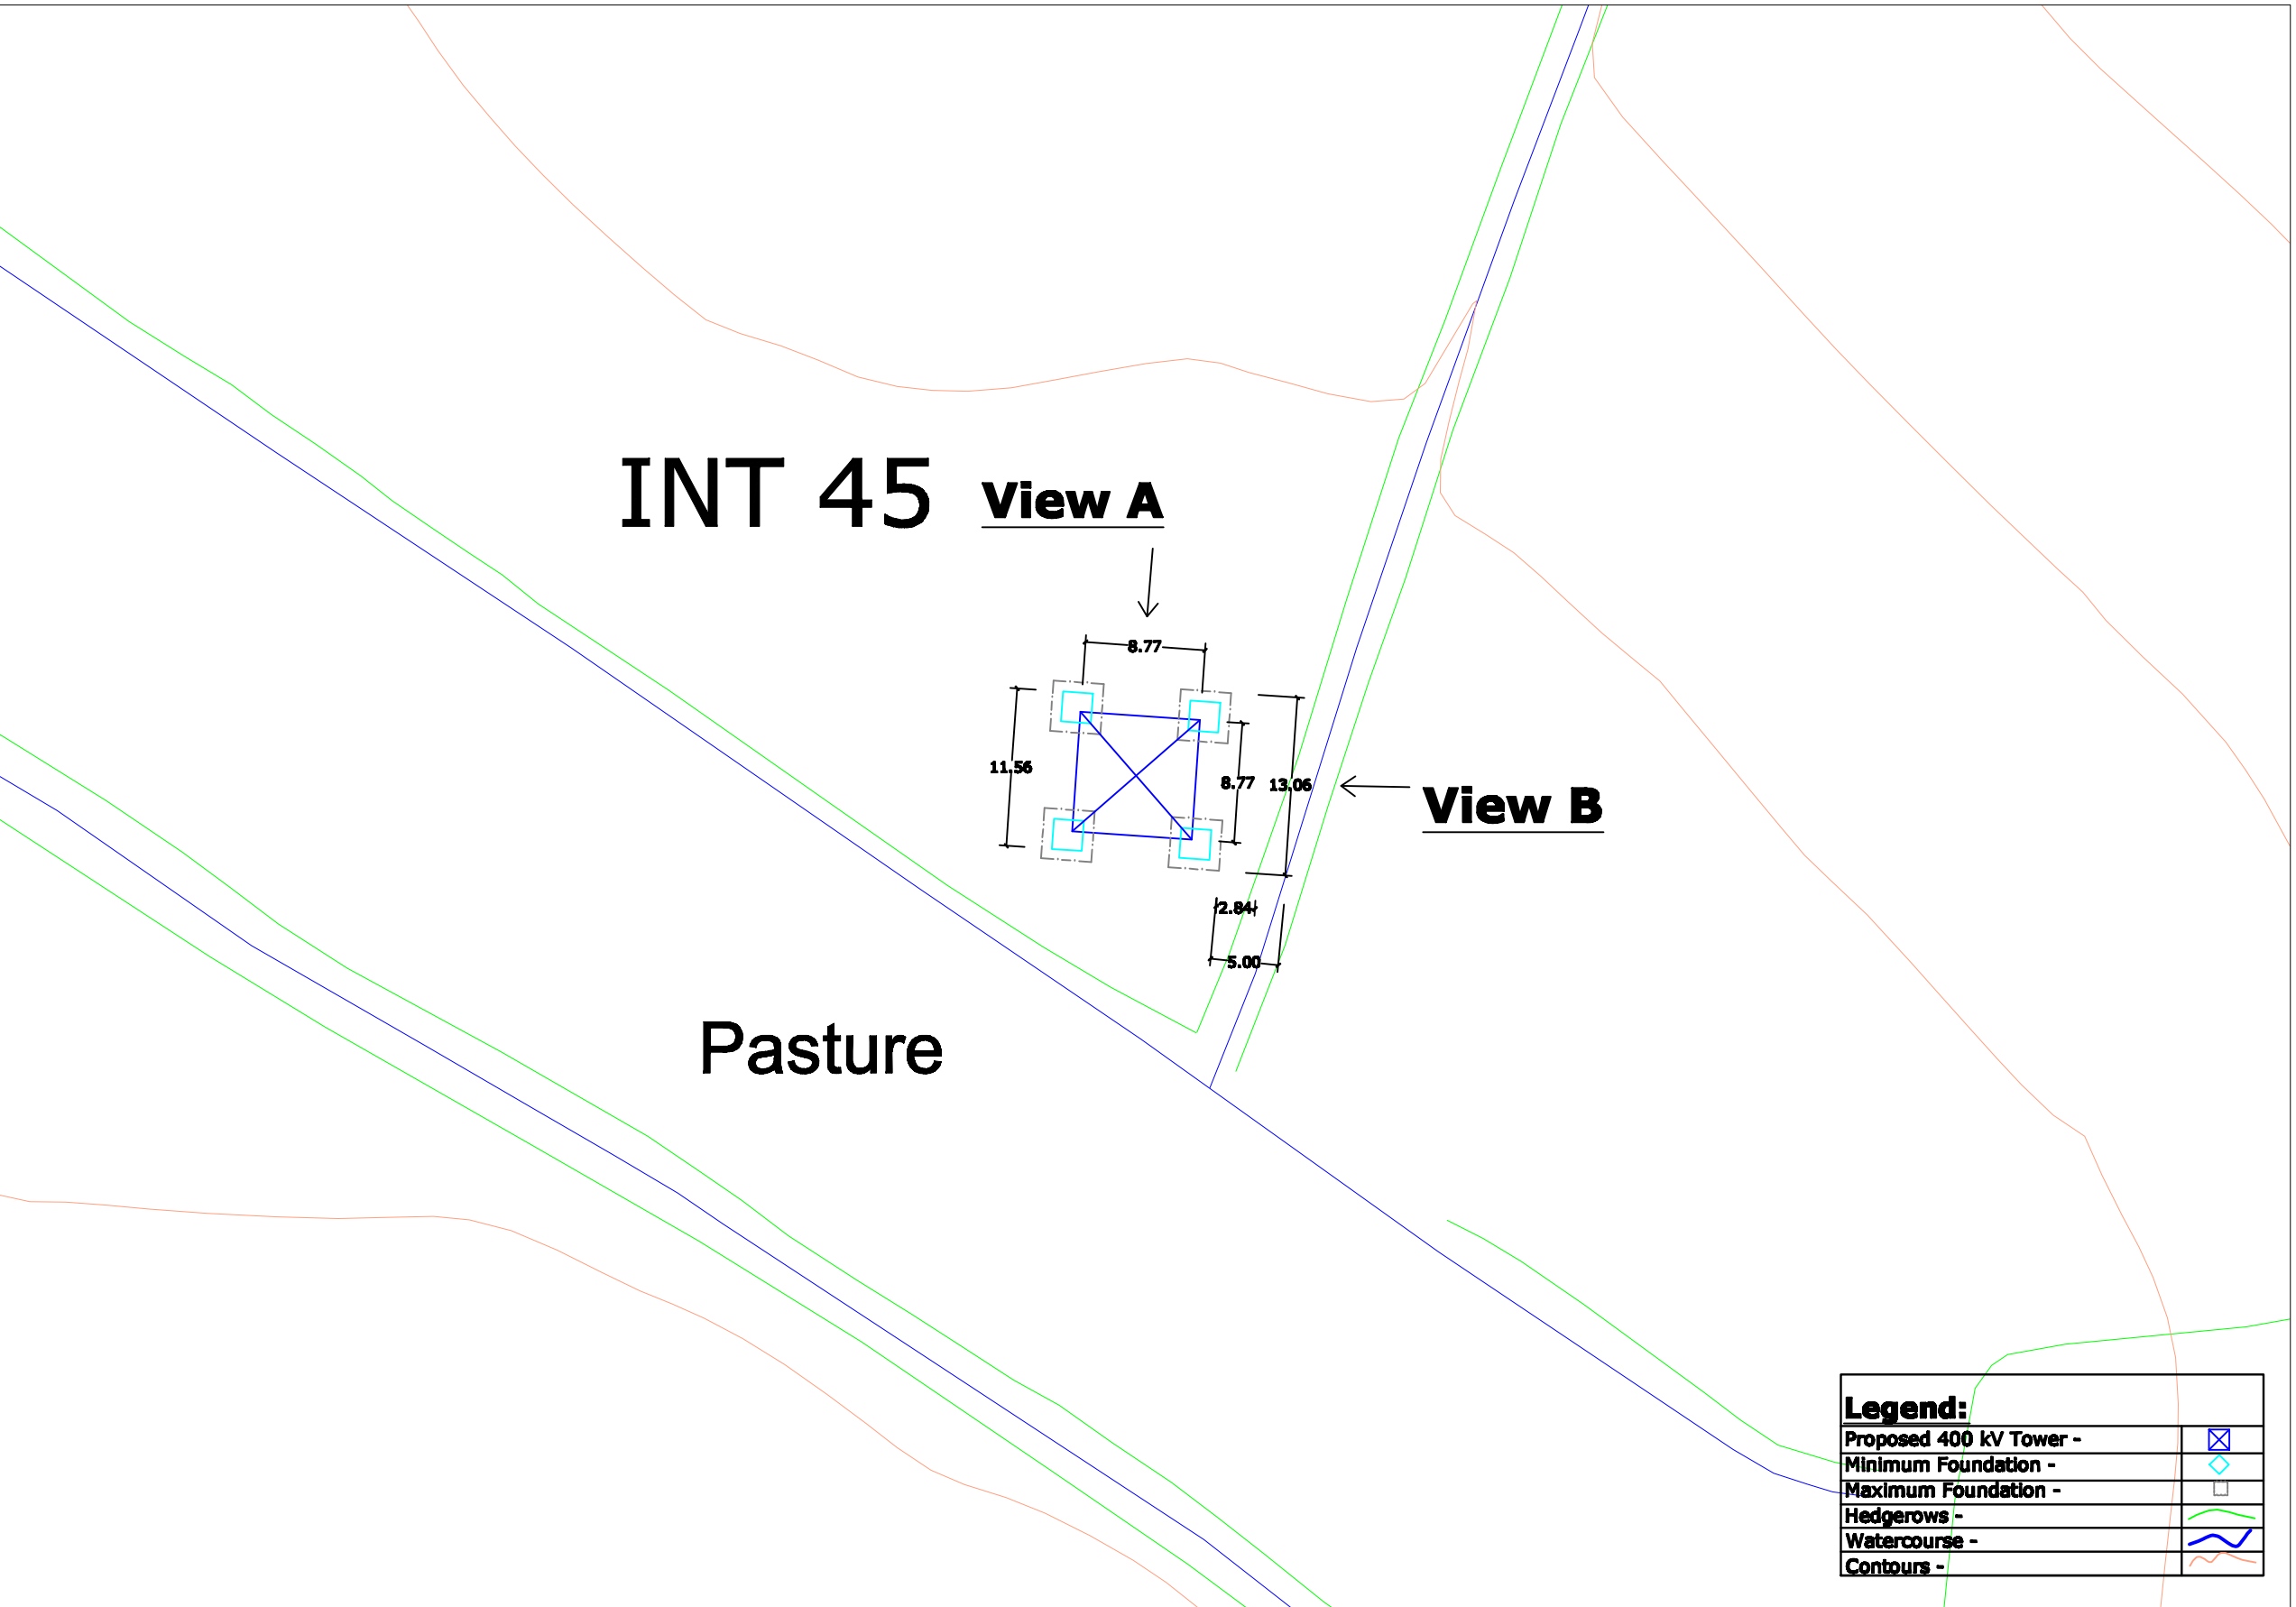

- View 1 - Site Location Map
View 2 - Tower Drawing
View 3 - Associated Works Drawing
View 4 - Overhead Line Route Map
View 5 - Tower & Foundation Layout

Note:
All foundations and towers are square in plan.

0	00.00.00	ISSUED FOR --	AS	AS	AS	AS			
REV.	DATE	REVISION DESCRIPTION	DRN	PROJ	VER	APP			
PURPOSE OF ISSUE - PRELIMINARY UNLESS INDICATED									
TENDER	<input type="checkbox"/>	CLIENT APPROVAL	<input type="checkbox"/>	CONSTRUCTION	<input type="checkbox"/>	AS-BUILT	<input type="checkbox"/>	REVISED	<input type="checkbox"/>
Client							N.I.E.		
Project							Tyrone - Cavan 400 kV Interconnector		
Contract									
Drawing Title							Proposed 400 kV Line Structure Location No 45 Composite Drawing		
Production Unit							High Voltage		
Client							International		
Client Ref							JW		
Project							JW		
Version							CM		
Appr'd							JD		
Date							April 2013		
Client Ref							102		
Rev							AD		
Scale							As Shown		
Drawing Number							PE687-D141-093-045-000		