



View 1  
Not To  
Scale

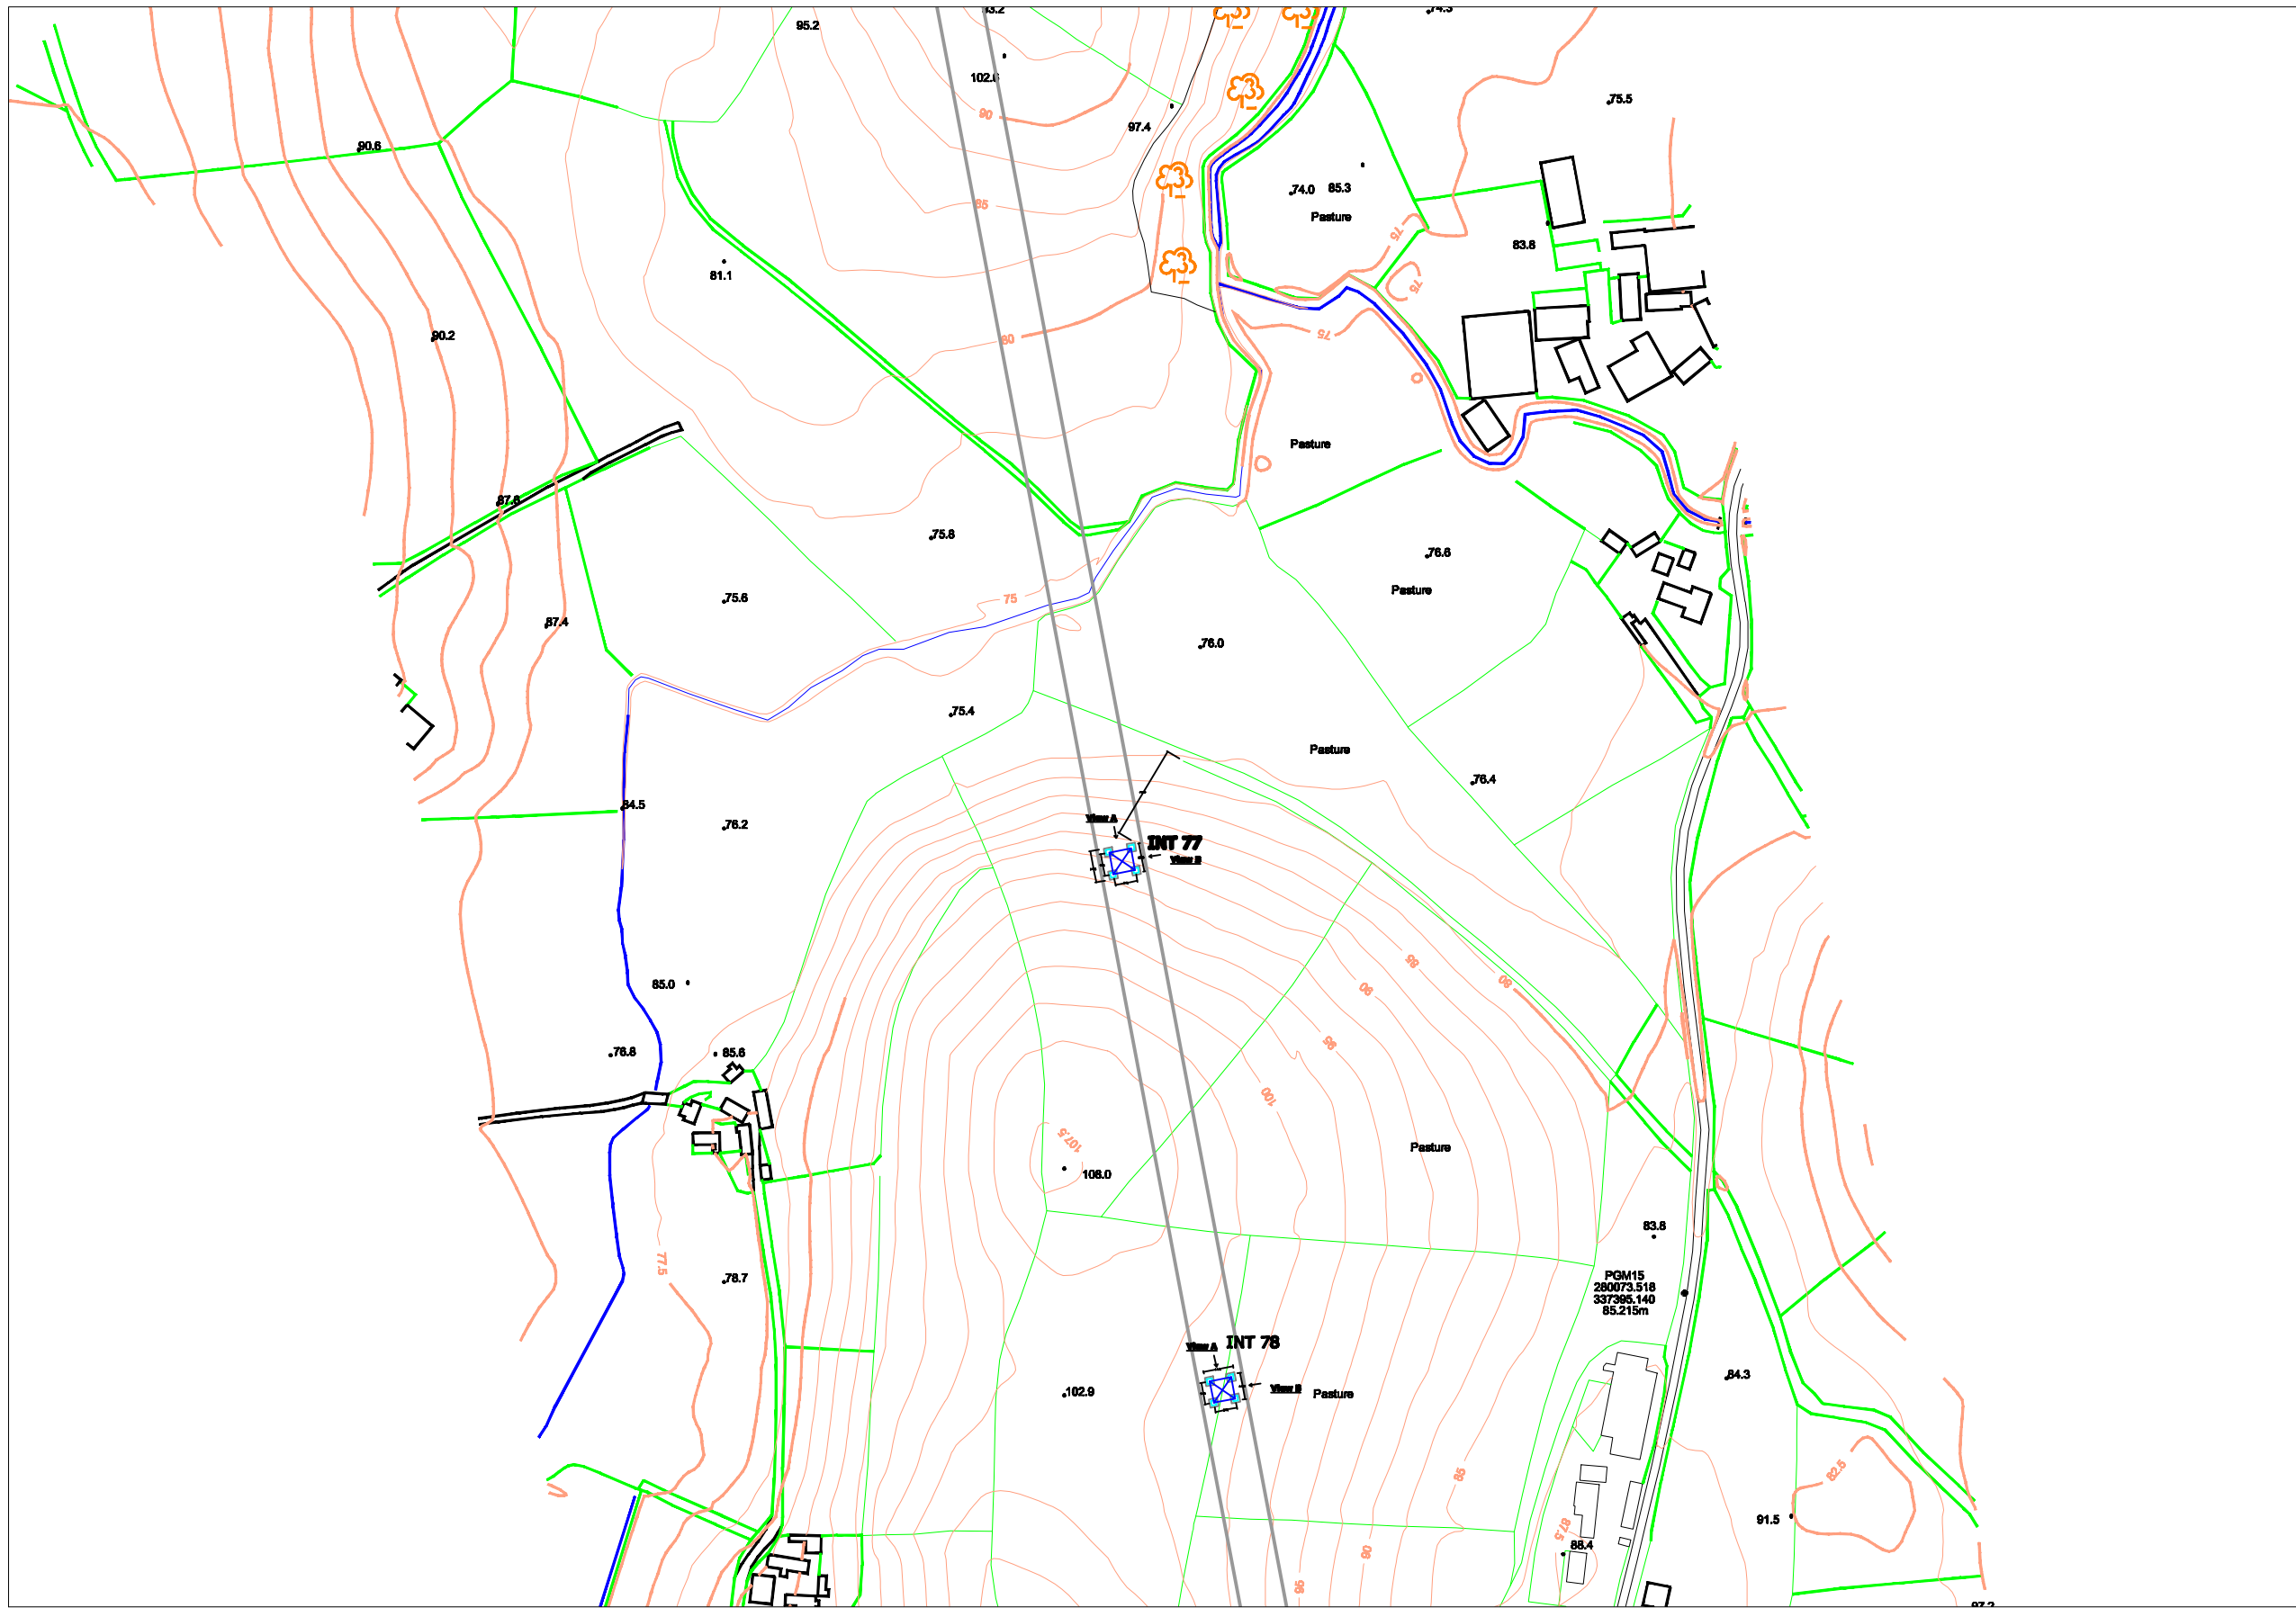


View 2: 1/100

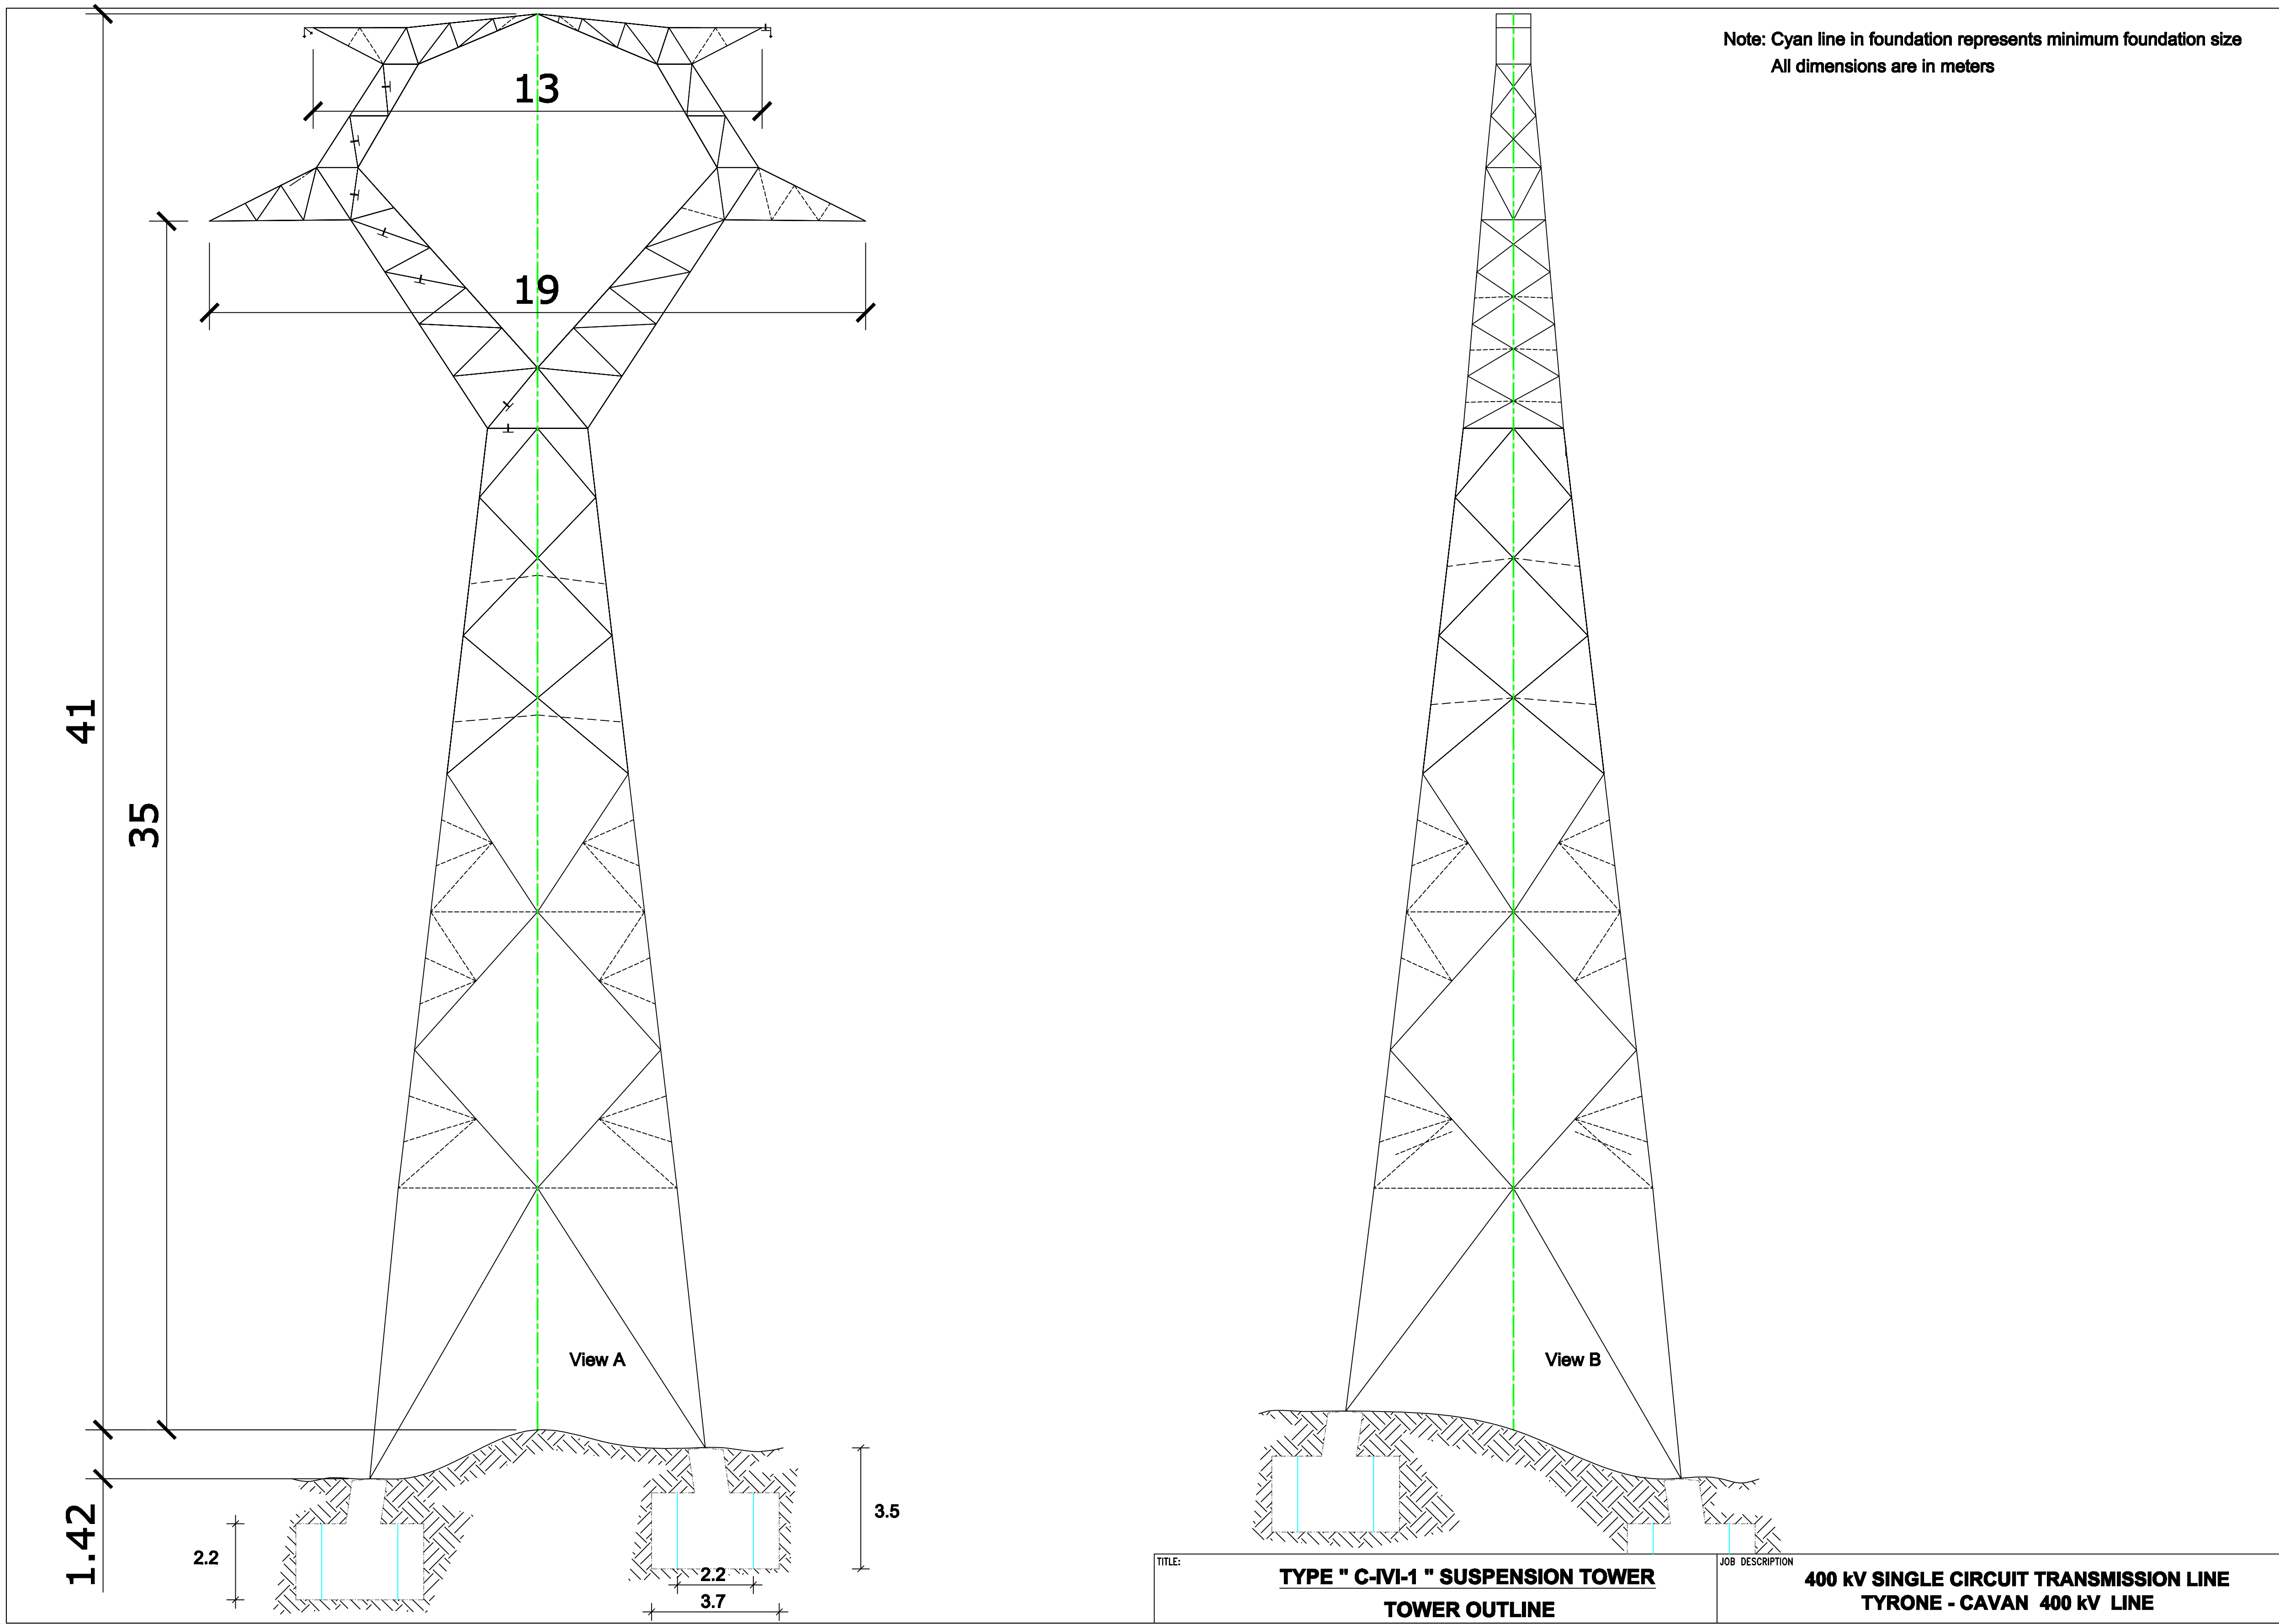


View 3: Not To Scale



View 4: Not To Scale

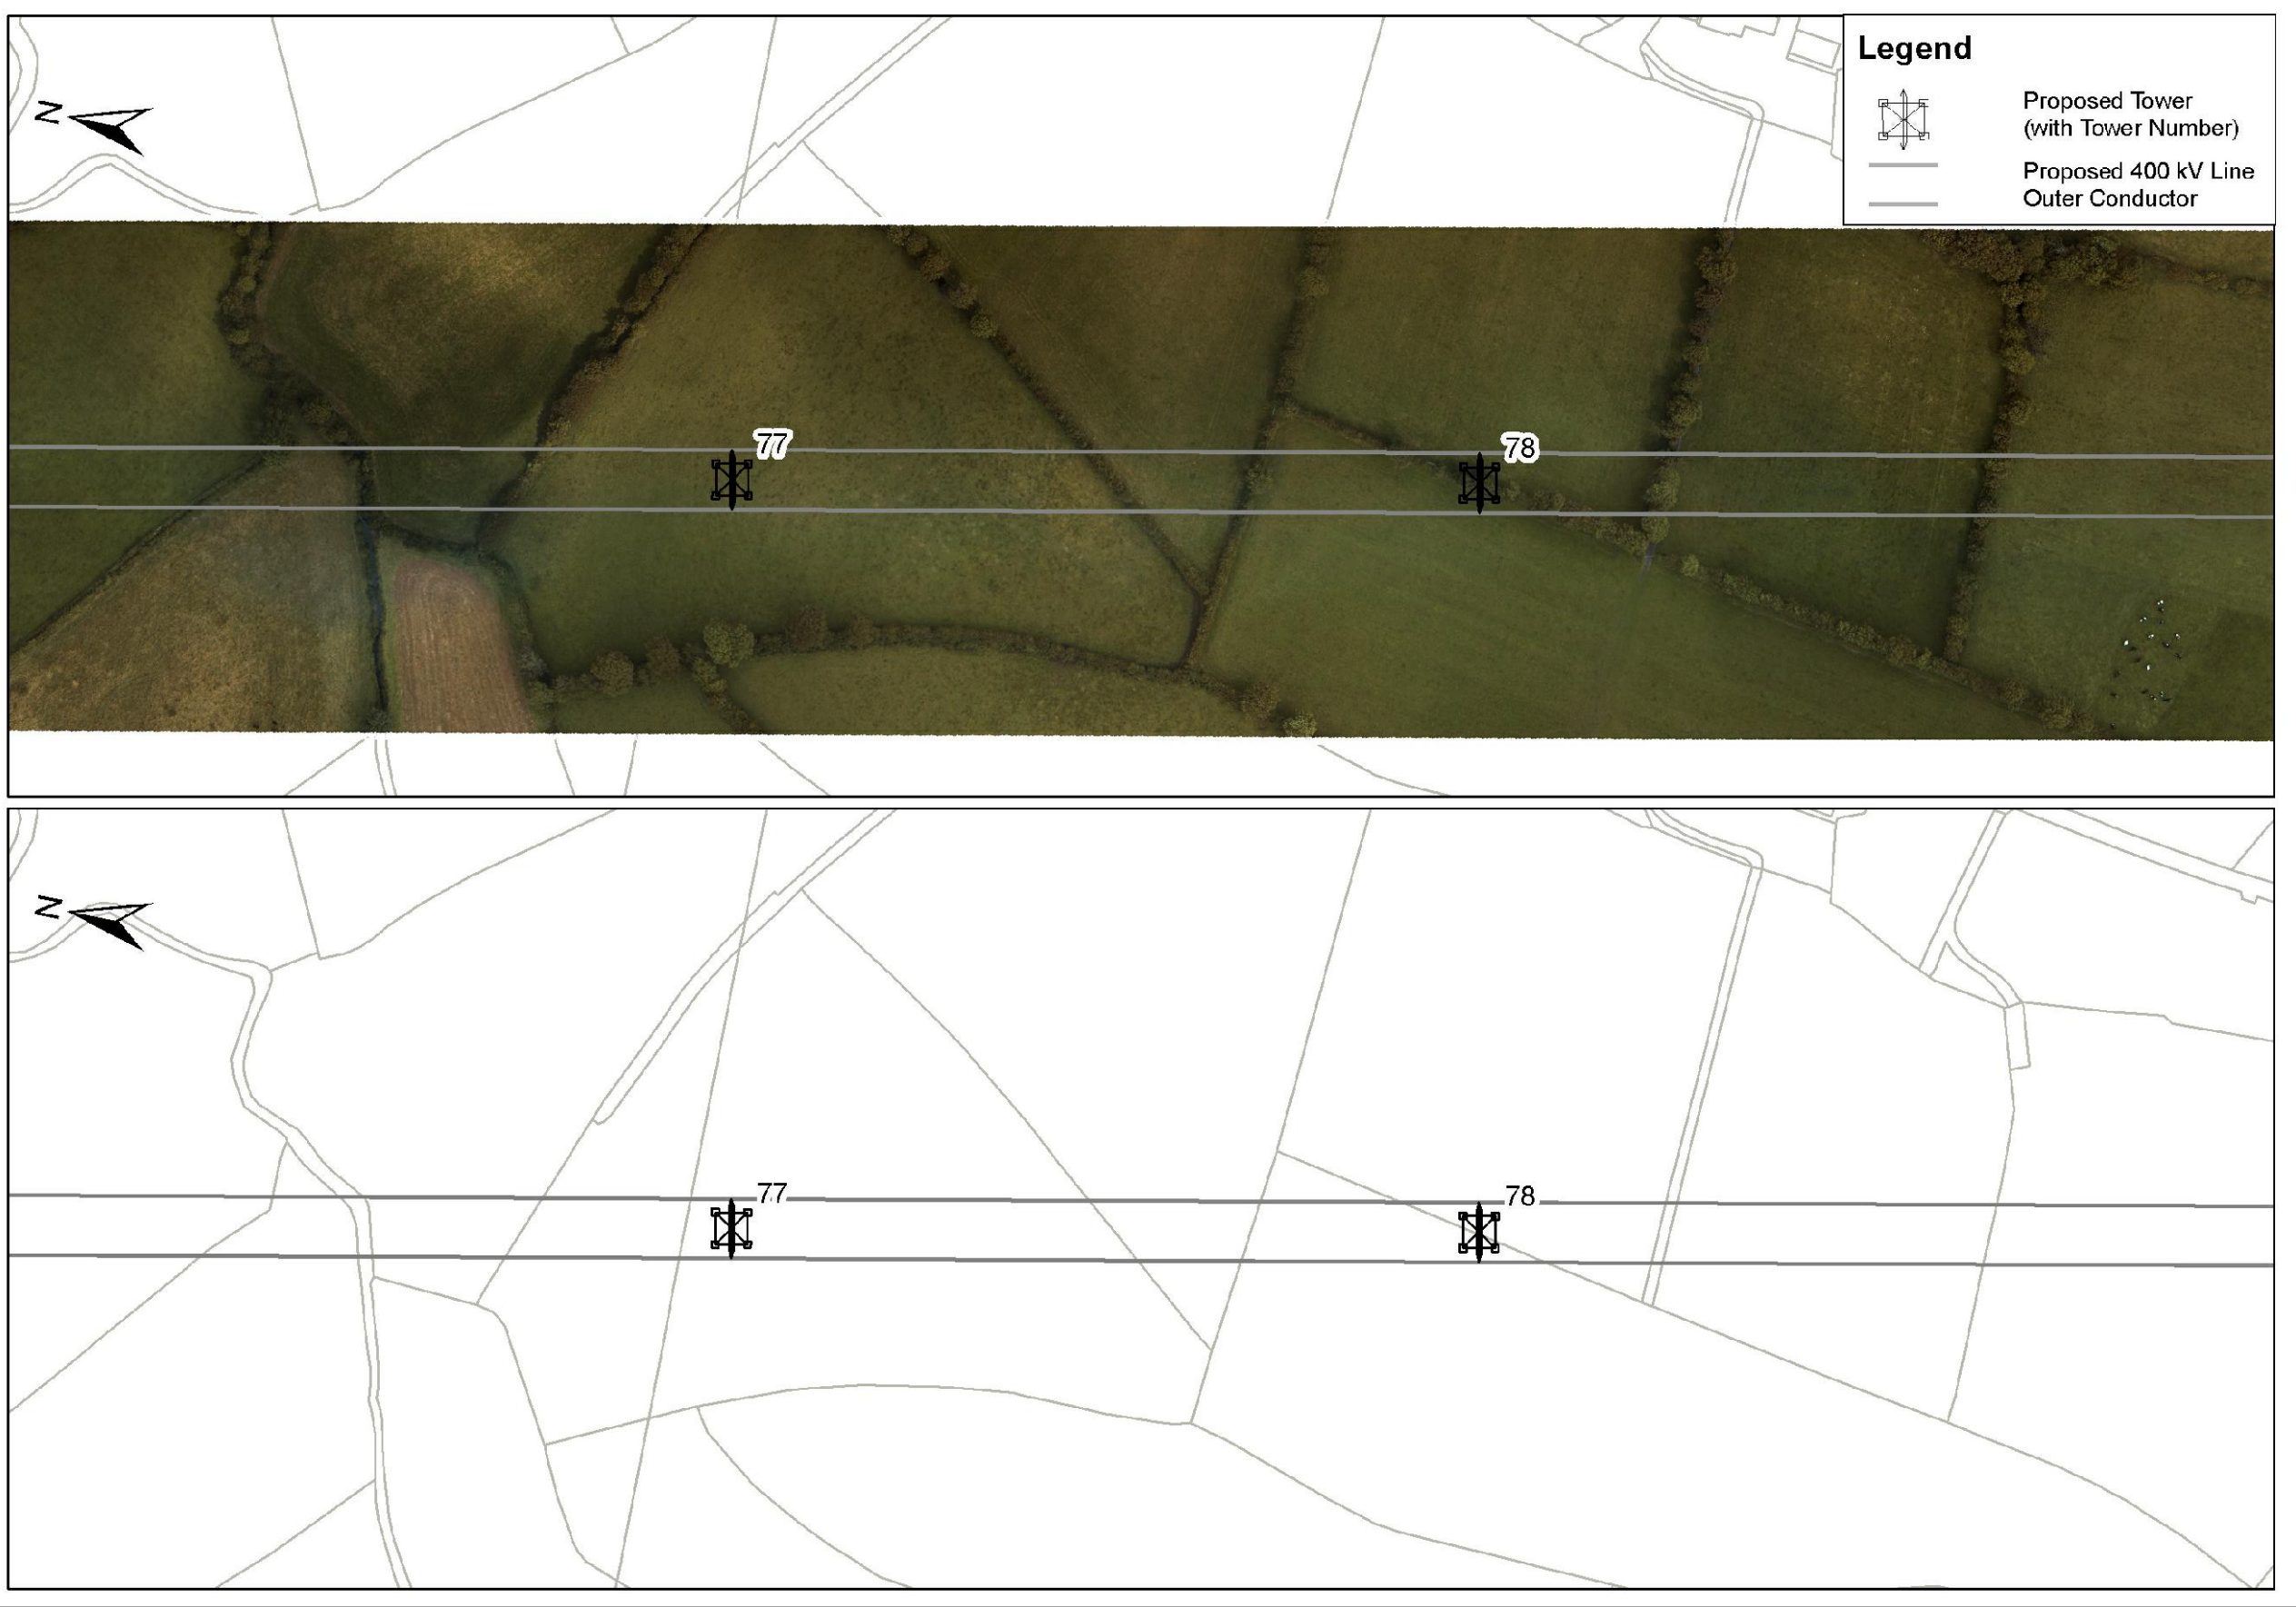

View 5: 1/500

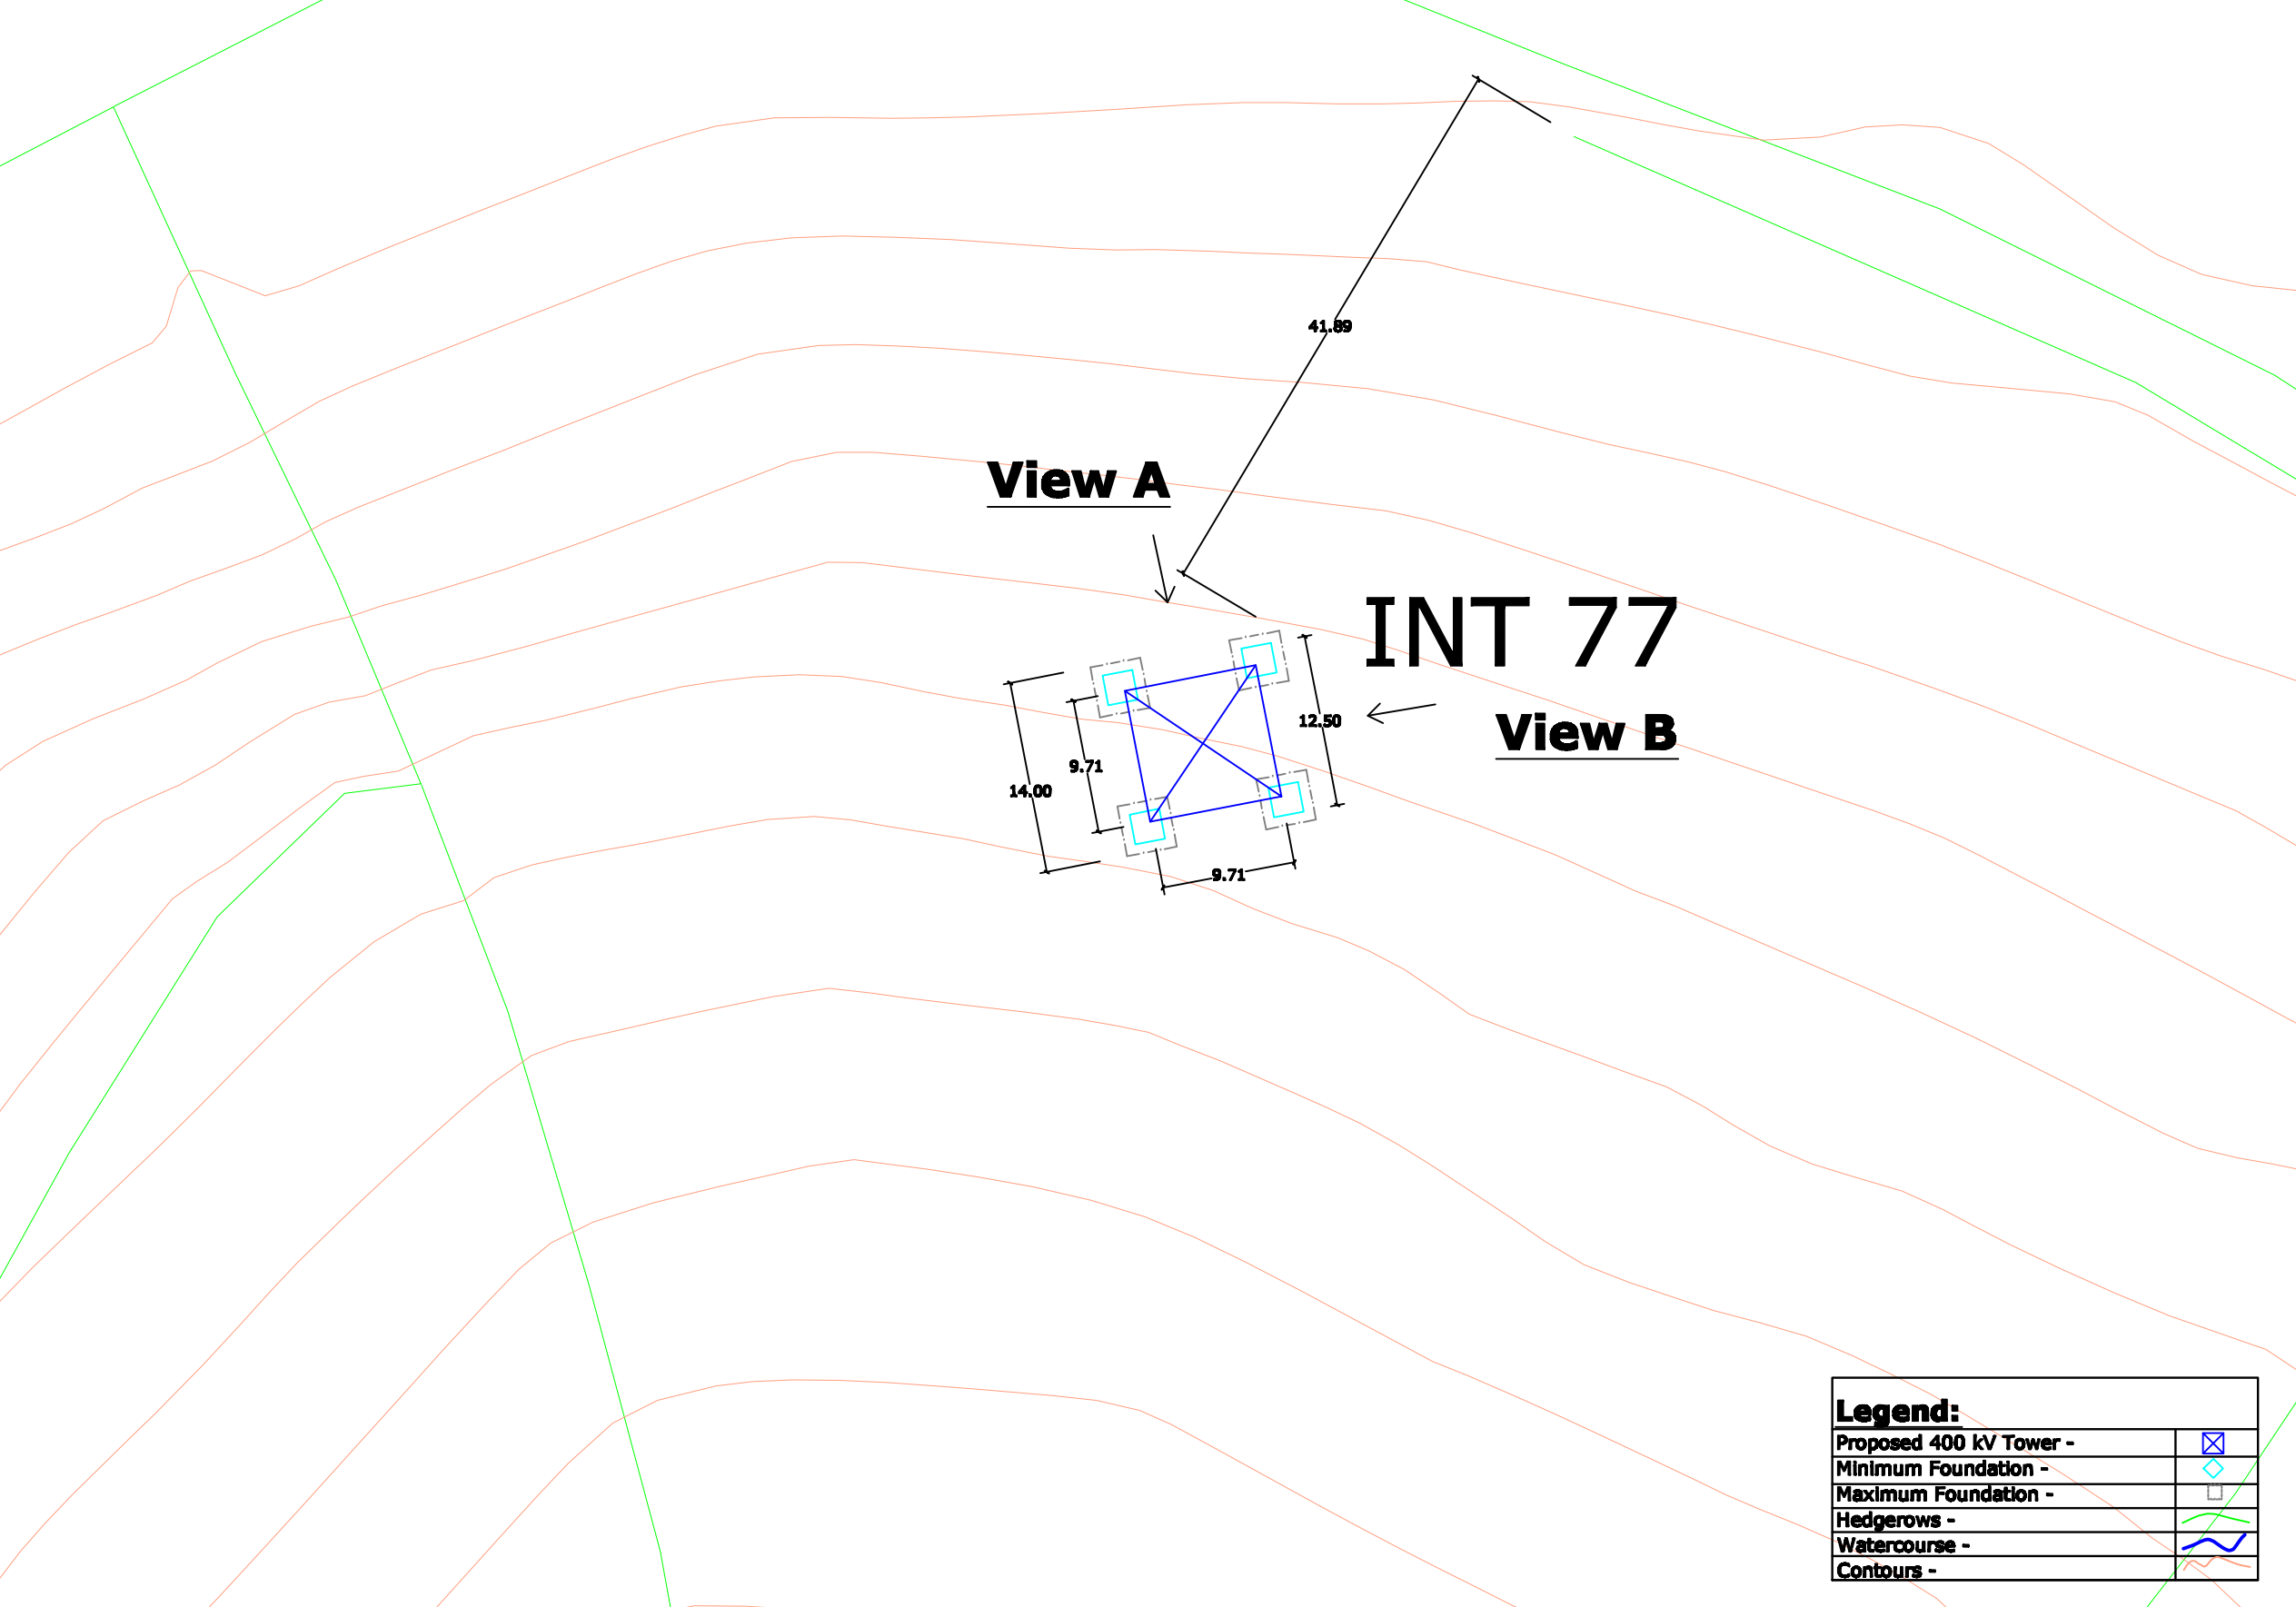

View 1 - Site Location Map  
View 2 - Tower Drawing  
View 3 - Associated Works Drawing  
View 4 - Overhead Line Route Map  
View 5 - Tower & Foundation Layout

**Note:**  
All foundations and towers are square in plan.

|  |                          |                      |                          |              |                          |          |  |         |                          |
|--|--------------------------|----------------------|--------------------------|--------------|--------------------------|----------|--|---------|--------------------------|
| 0  | 00.00.00                 | ISSUED FOR --        | AS                       | AS           | AS                       | AS       |  |         |                          |
| REV.   | DATE                     | REVISION DESCRIPTION | DRN                      | PROJ         | VER                      | APP      |  |         |                          |
| PURPOSE OF ISSUE - PRELIMINARY UNLESS INDICATED  |                          |                      |                          |              |                          |          |  |         |                          |
| TENDER   | <input type="checkbox"/> | CUSTOMER APPROVAL    | <input type="checkbox"/> | CONSTRUCTION | <input type="checkbox"/> | AS-BUILT | <input type="checkbox"/>   | REVISED | <input type="checkbox"/> |
| Client   |                          |                      |                          |              |                          |          | N.I.E.   |         |                          |
| Project  |                          |                      |                          |              |                          |          | Tyrone - Cavan 400 kV Interconnector   |         |                          |
| Contract   |                          |                      |                          |              |                          |          |  |         |                          |
| Drawing Title  |                          |                      |                          |              |                          |          | Proposed 400 kV Line Structure Location No 77 Composite Drawing  |         |                          |
| Production Unit  |                          |                      |                          |              |                          |          | High Voltage   |         |                          |
| ES&F International   |                          |                      |                          |              |                          |          | ES&F Energy Innovation   |         |                          |
| ES&F Engineering Solutions, Stephen Court, 16-21 St. Stephen's Green, Dublin 2, Ireland. Tel: +353 (0)1 708 8000 Fax: +353 (0)1 708 7188 Email: marketing@esf.ie Web: www.esf.ie |                          |                      |                          |              |                          |          | ES&F Engineering Solutions is a trading name of ES&F Engineering & Facility Management Limited. Registered Office as above. Registered in Ireland No. 122546 |         |                          |
| DRN  | PROJ                     | VER                  | CM                       | APP          | DATE                     |          |  |         |                          |
| JW   | JW                       | CM                   | JD                       | AS           | April 2013               |          |  |         |                          |
| CLIENT REP   | 102                      | 102                  | AD                       | AD           | As Shown                 |          |  |         |                          |
| DRAWING NUMBER   |                          |                      |                          |              |                          |          | PE687-D141-093-077-000   |         |                          |