




**View 1  
Not To  
Scale**

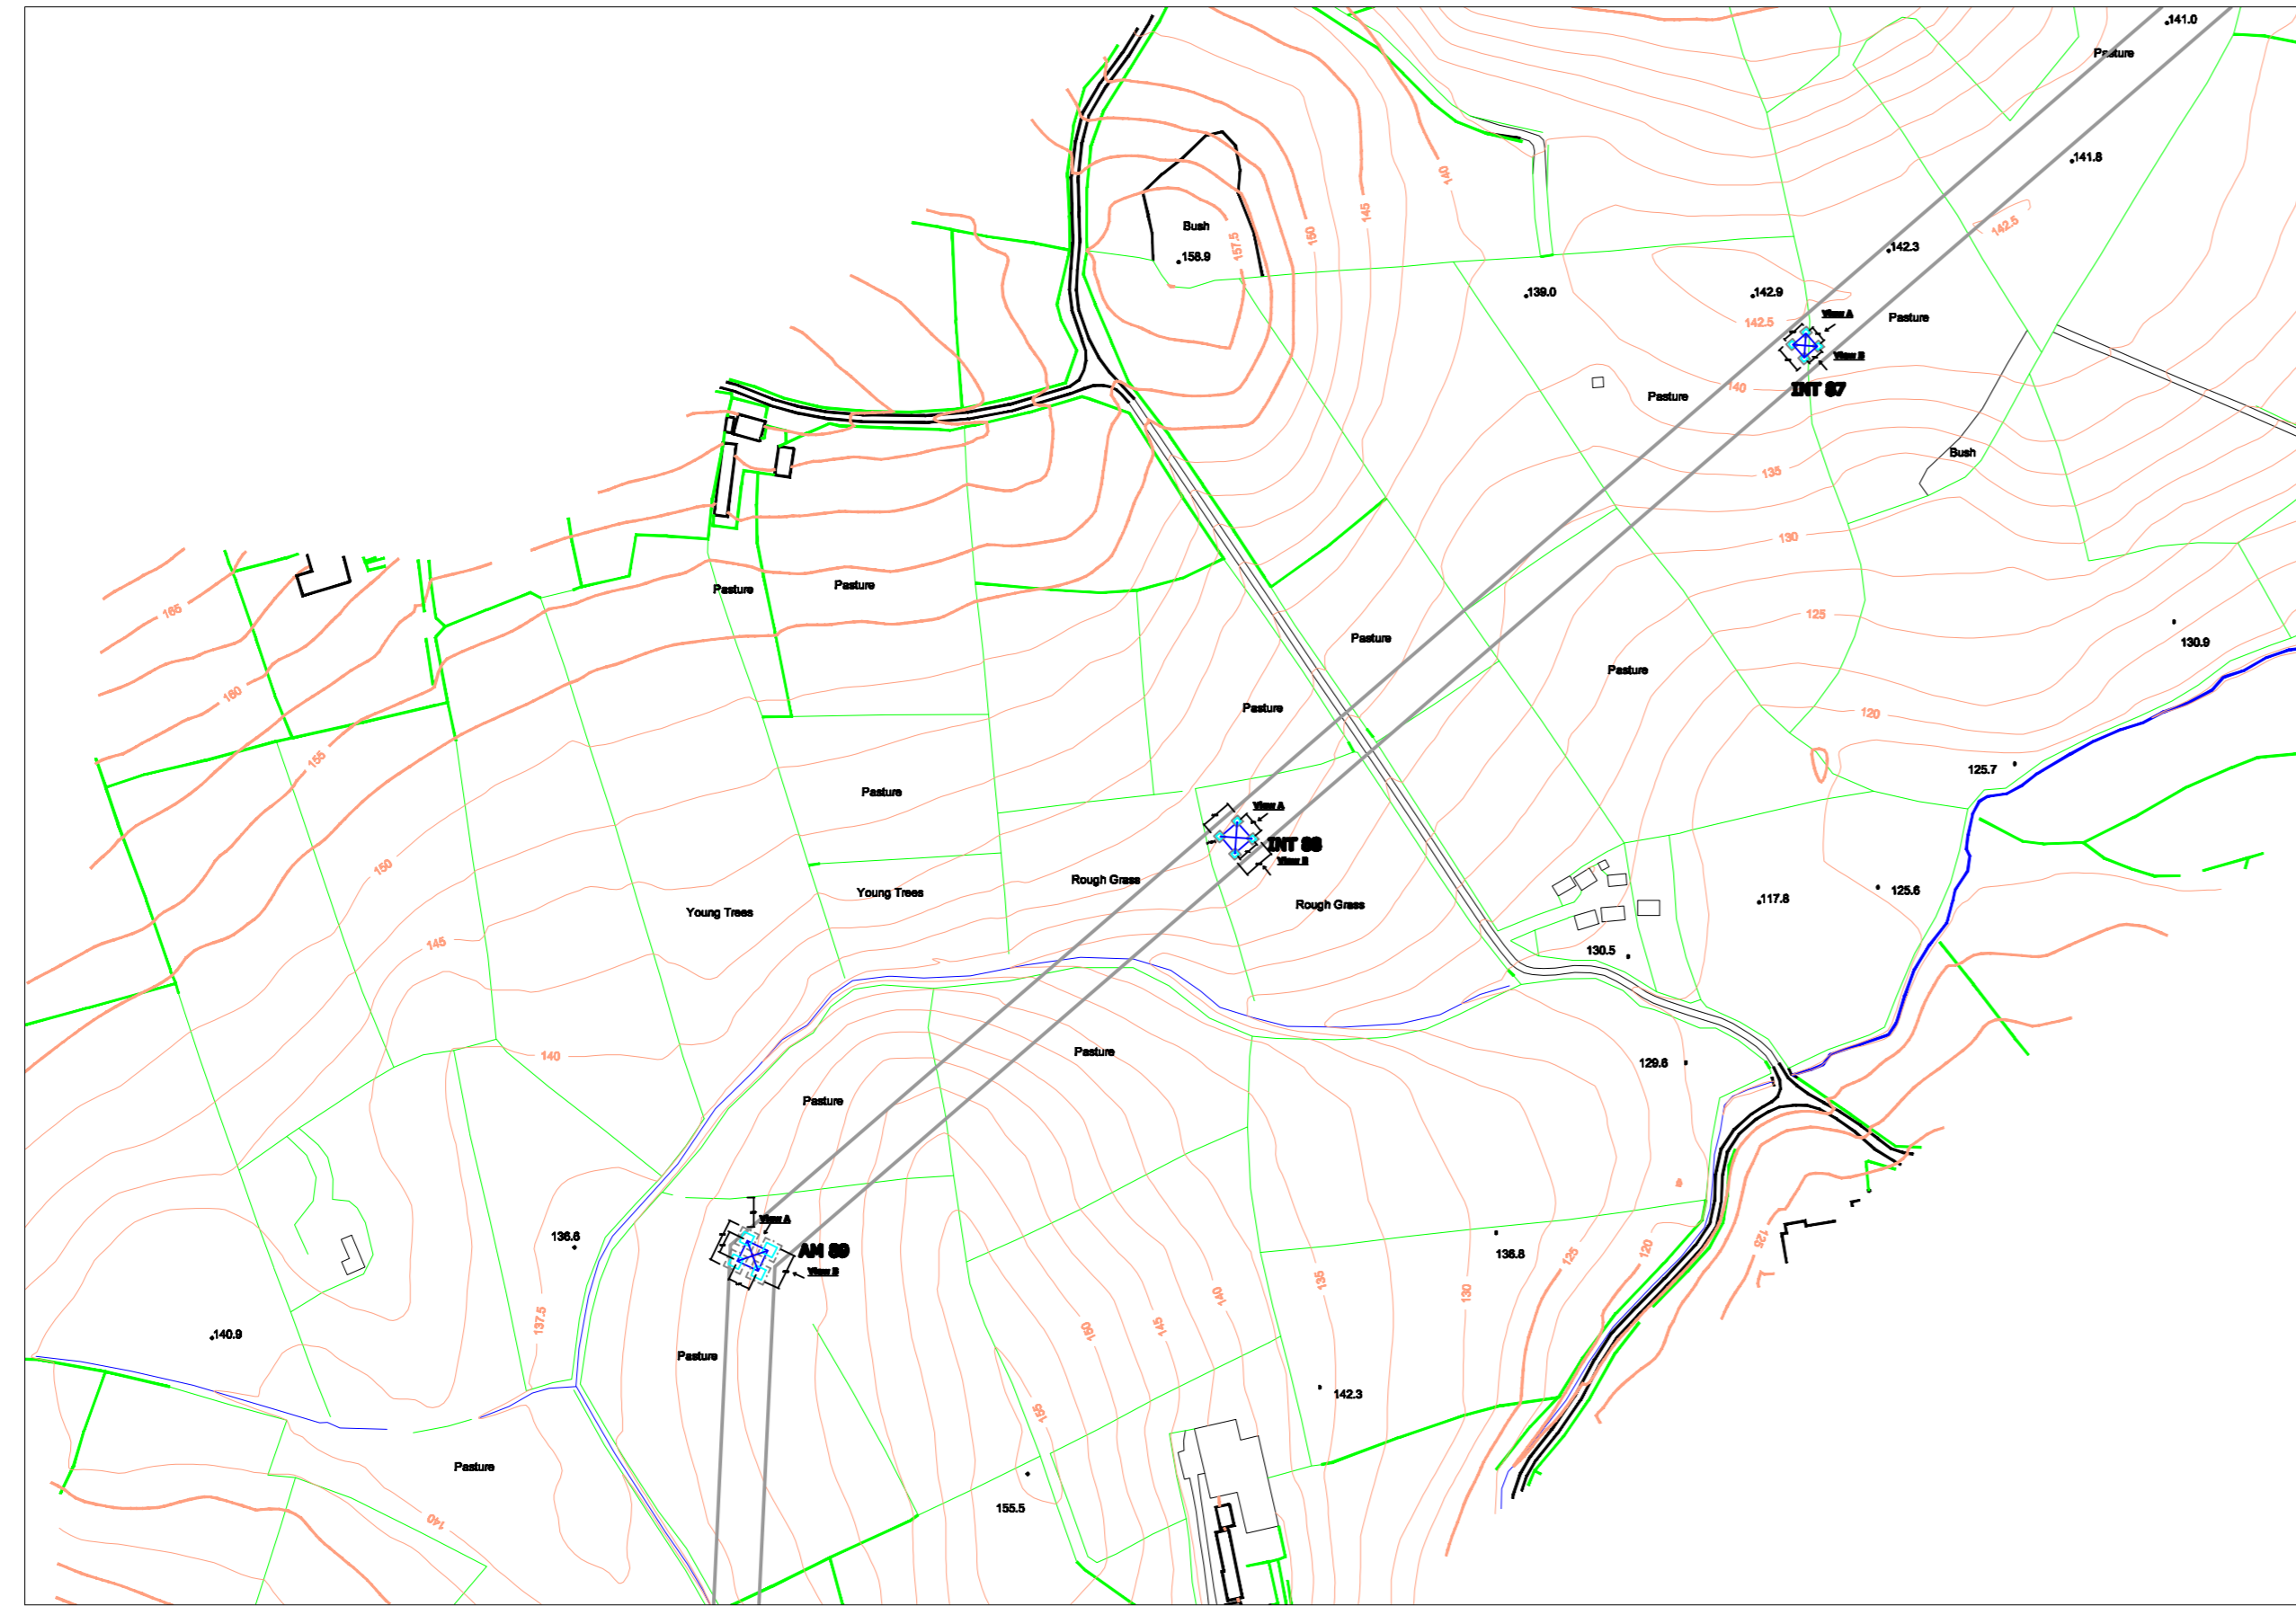

**View 3: Not To Scale**

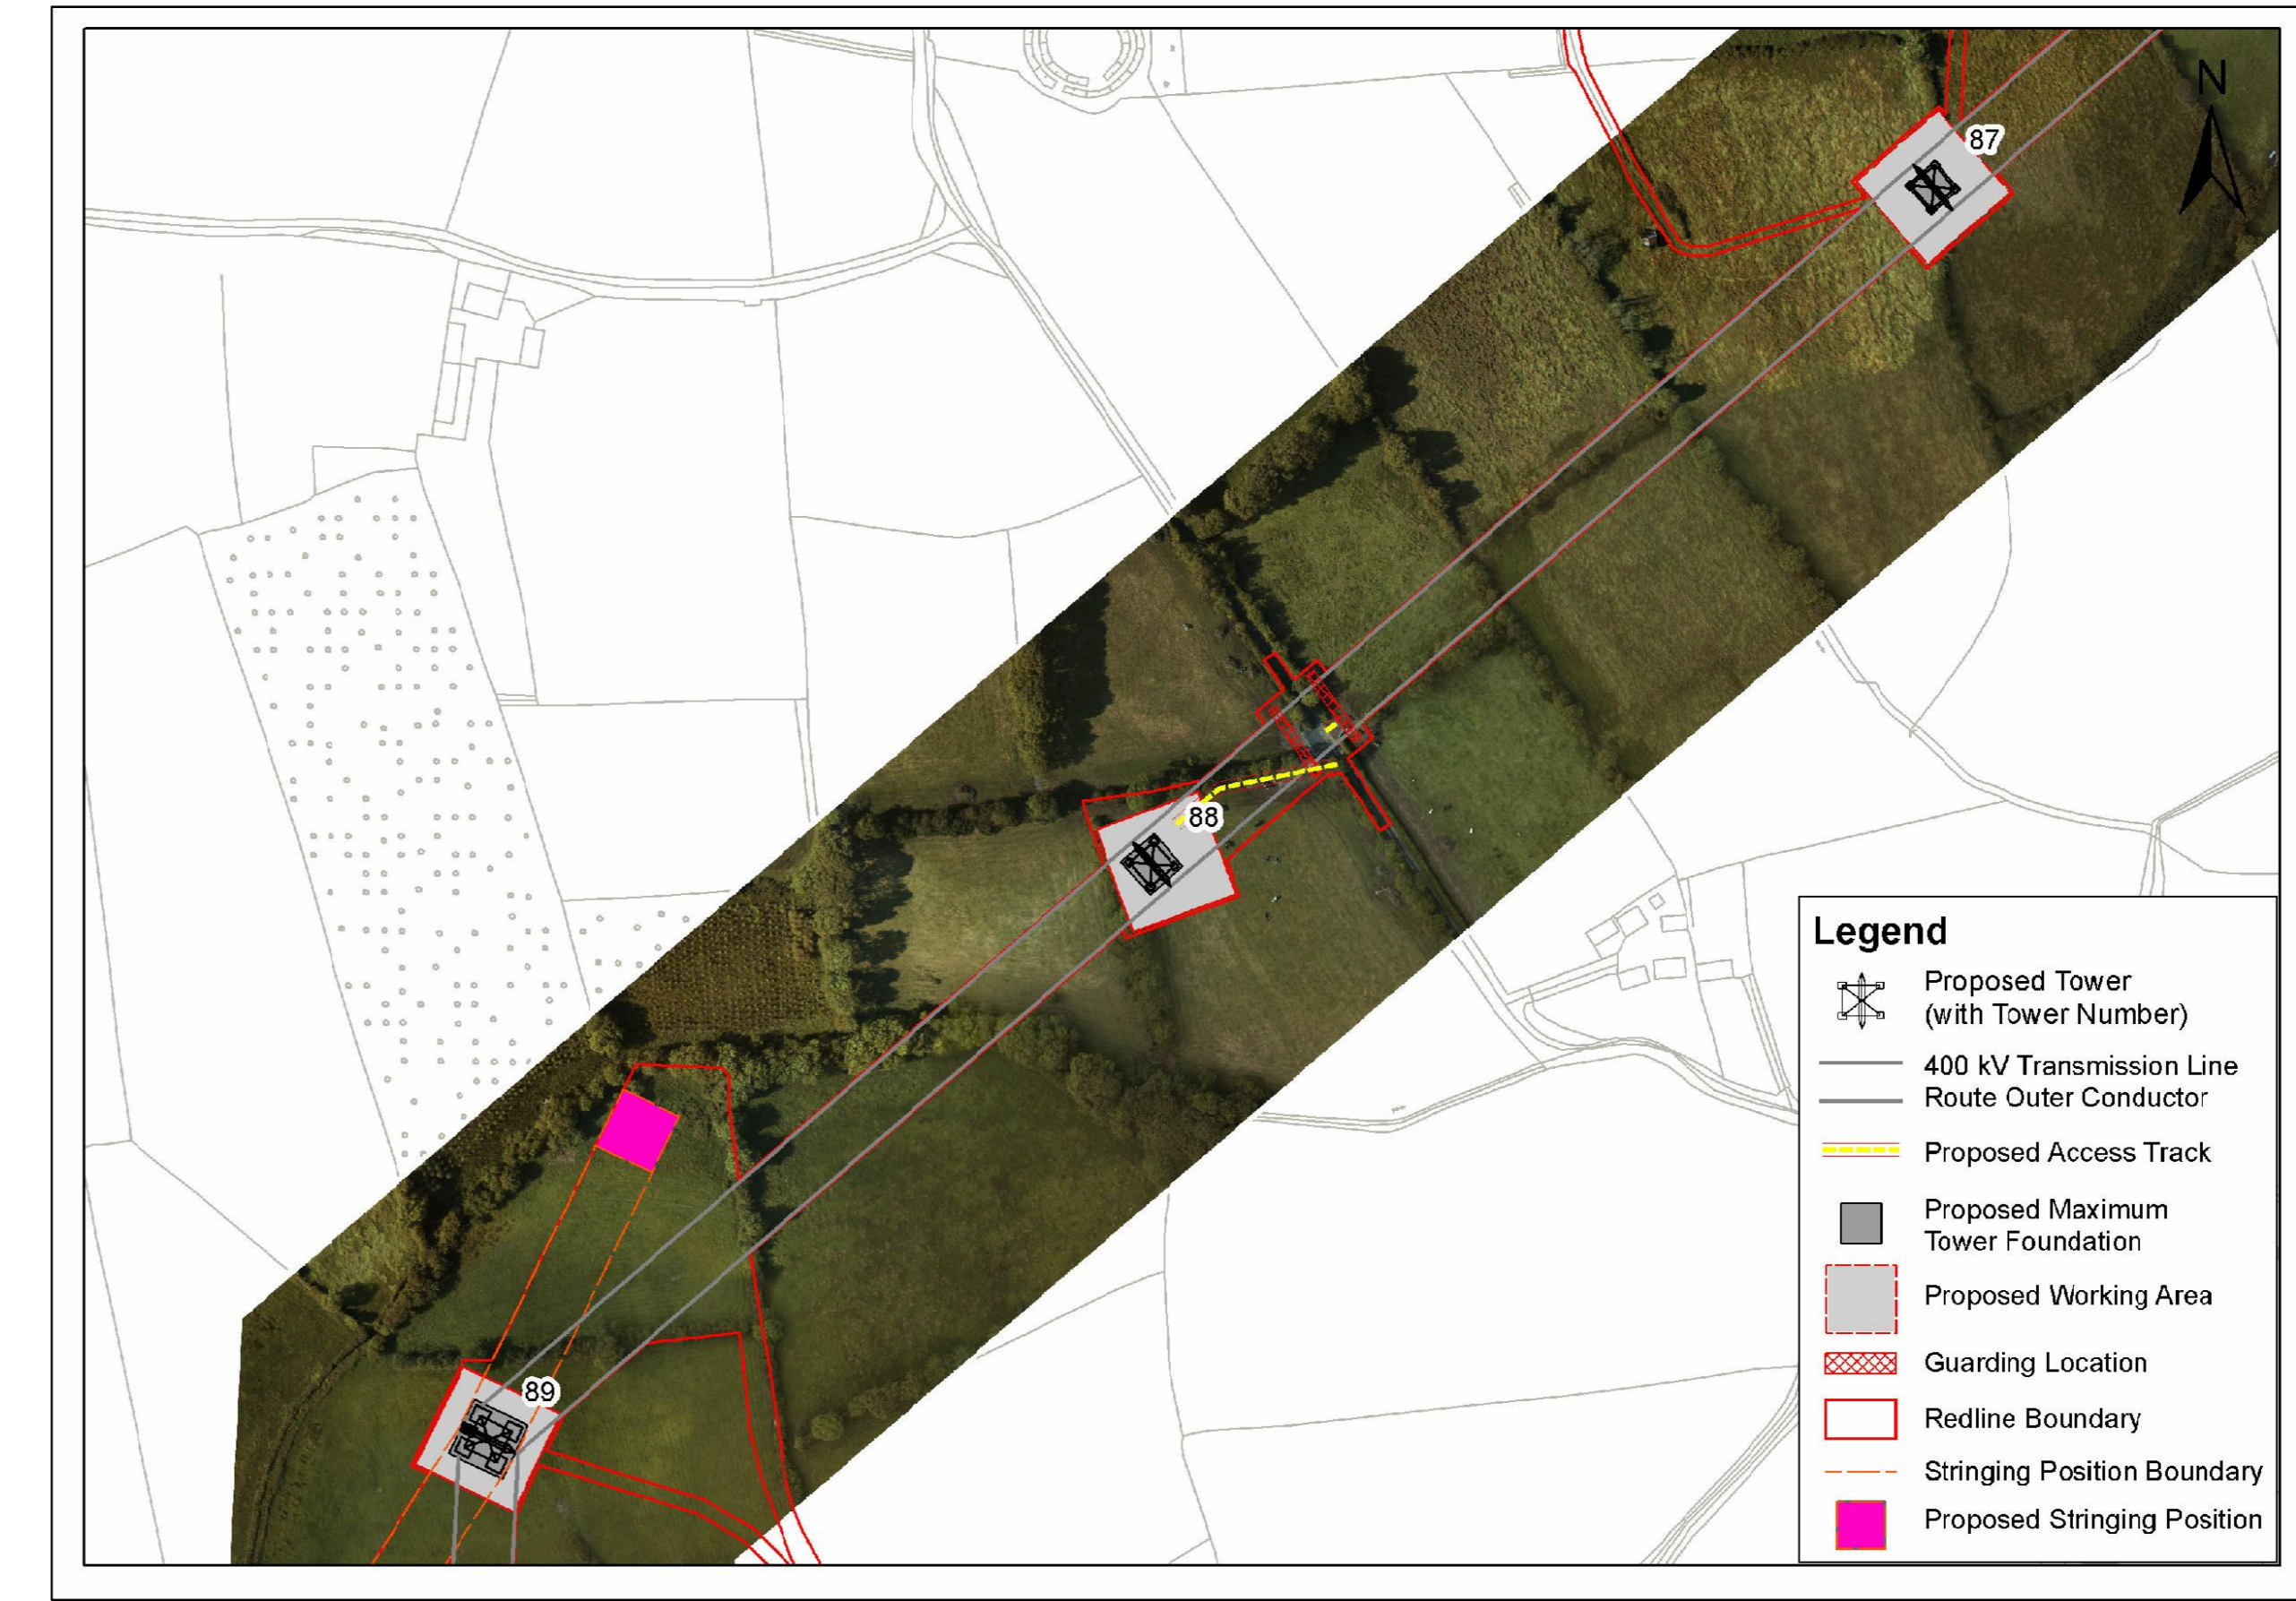


**View 2: 1/100**

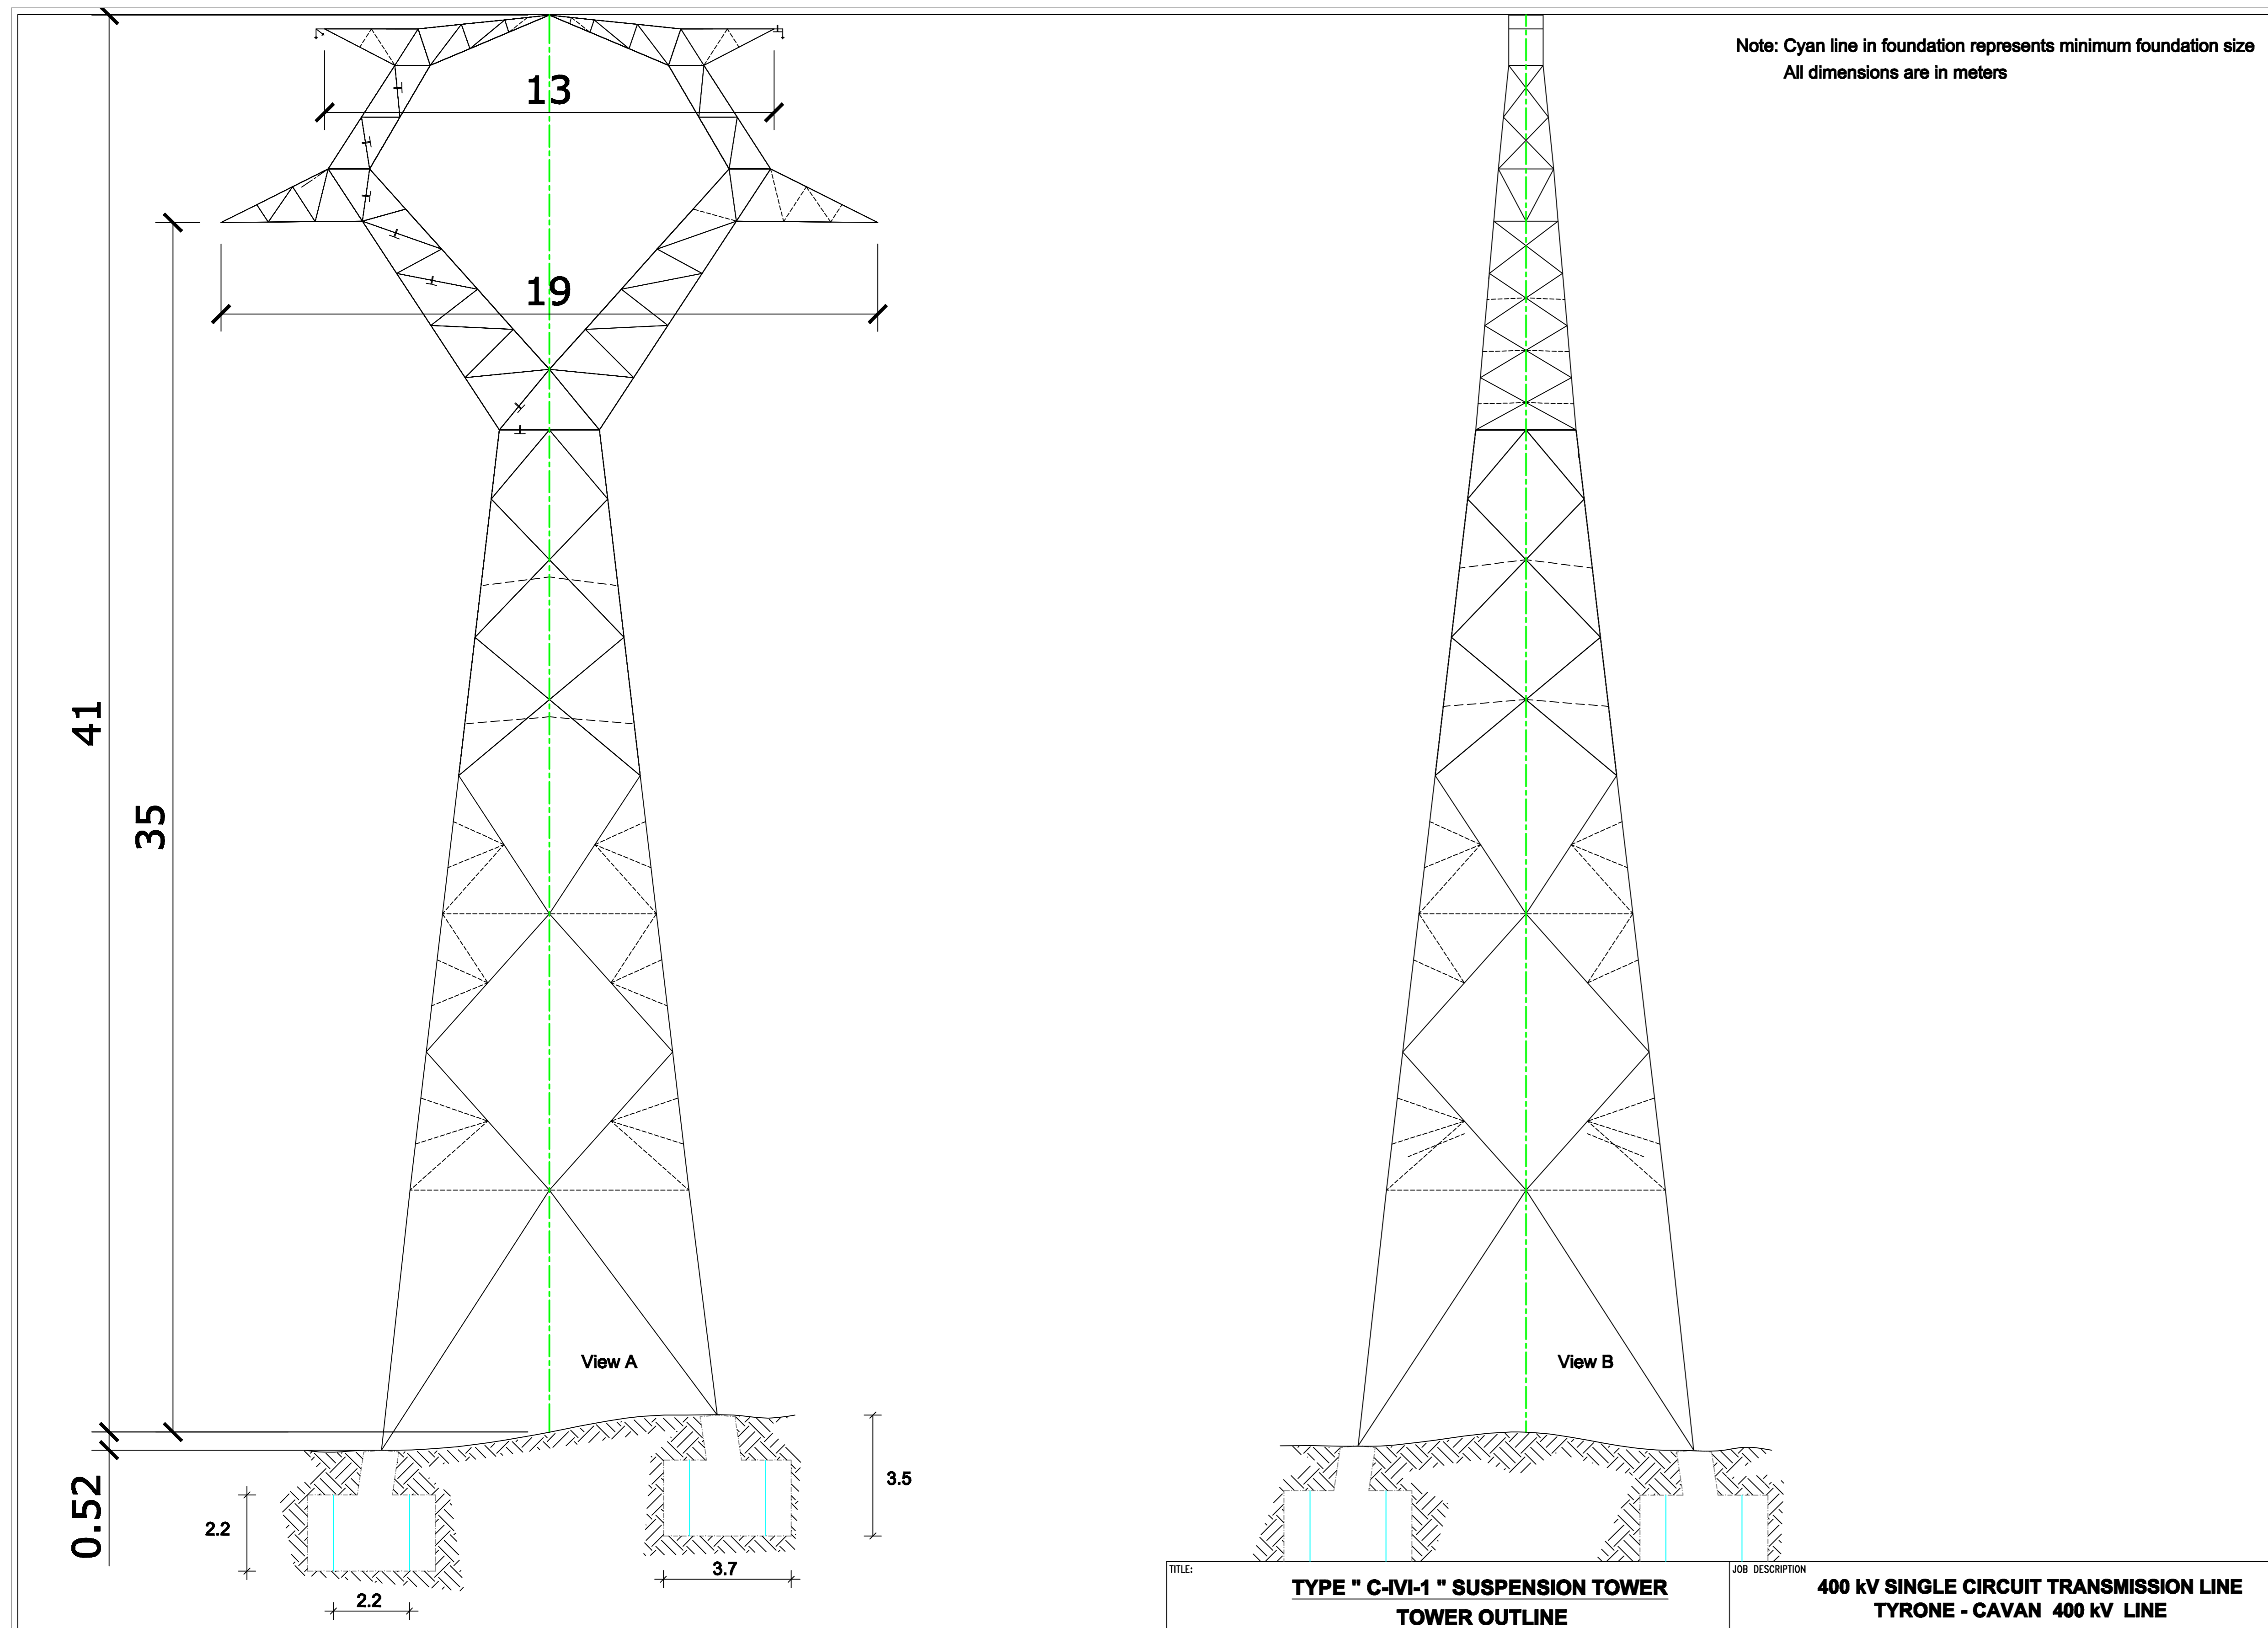

**View 4: Not To Scale**



**View 5: 1/500**

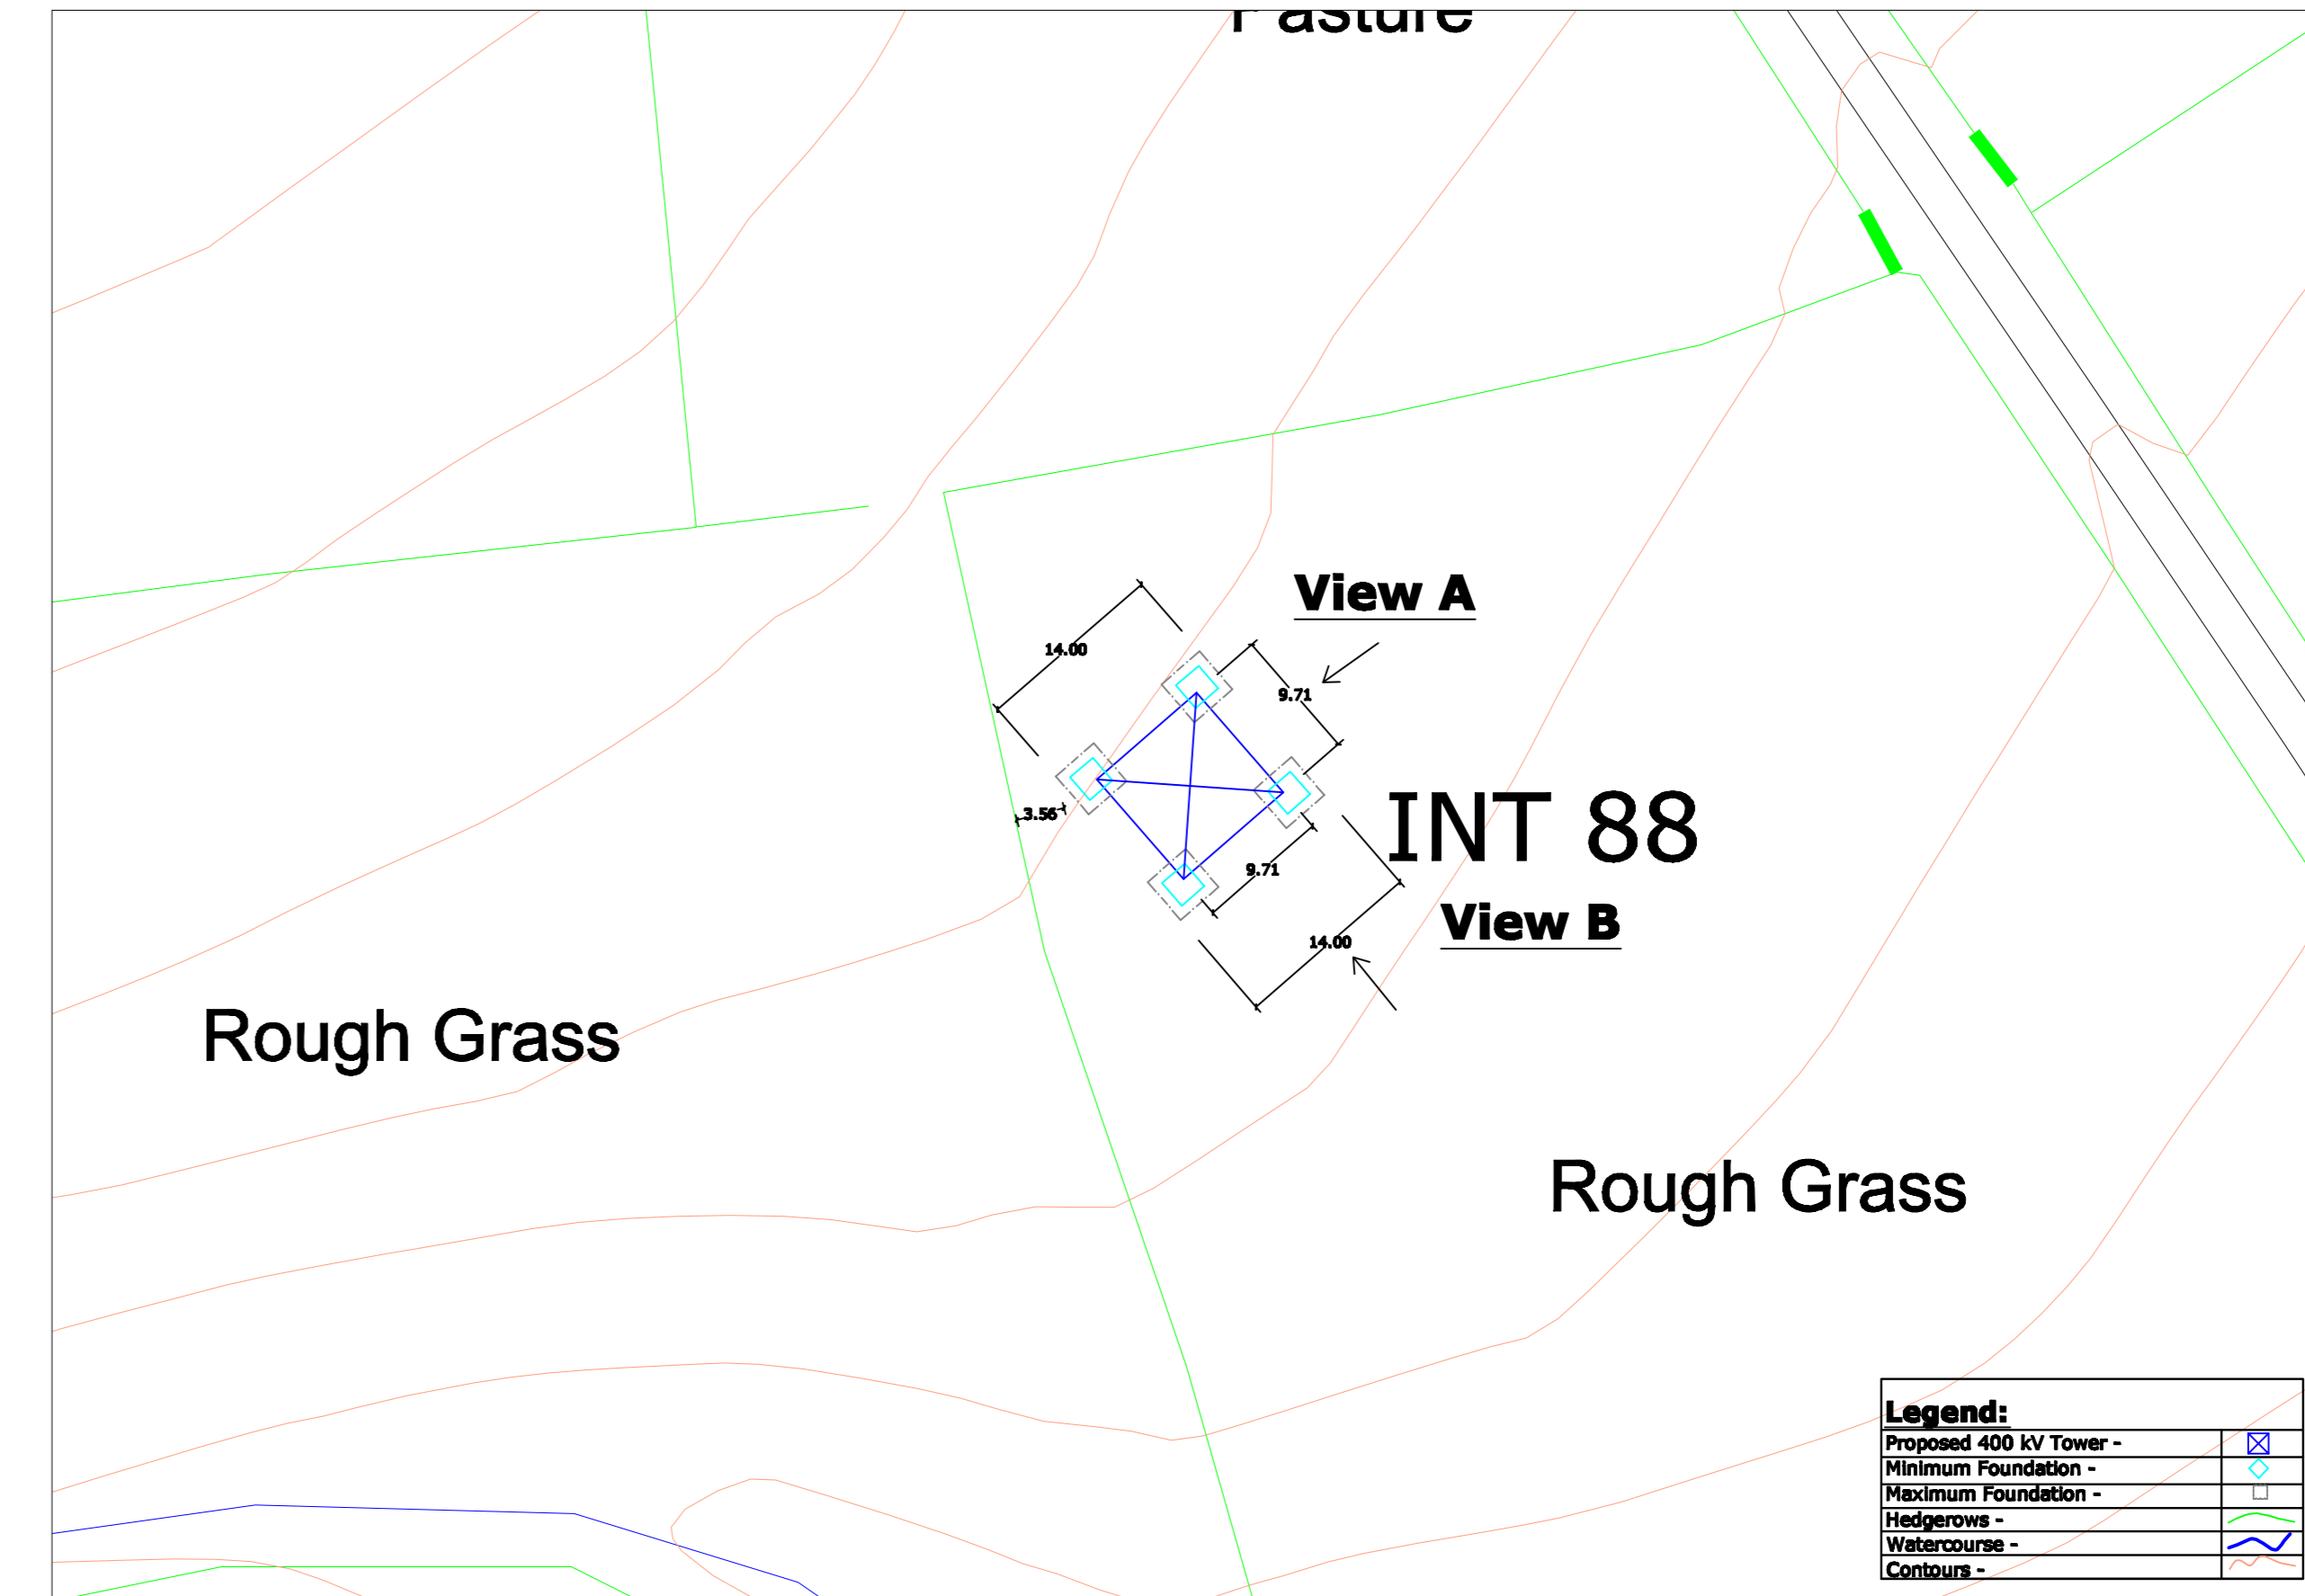

- View 1 - Site Location Map
- View 2 - Tower Drawing
- View 3 - Associated Works Drawing
- View 4 - Overhead Line Route Map
- View 5 - Tower & Foundation Layout

**Note:**  
All foundations and towers are square in plan.

| REV.   | DATE  | ISSUED FOR   | AS       | AB         | AB | AB |
|--|---|--------------|----------|------------|----|----|
| 0  | 00.00.00  | ISSUED FOR   |          |            |    |    |
| PURPOSE OF ISSUE - PRELIMINARY UNLESS INDICATED  |   |              |          |            |    |    |
| TENDER   | CLIENT APPROVAL   | CONSTRUCTION | AS-BUILT | REVISION   |    |    |
| Client   | N.I.E.  |              |          |            |    |    |
| Project  | Tyrone - Cavan 400 kV Interconnector                            |              |          |            |    |    |
| Contract   |   |              |          |            |    |    |
| Drawing Title  | Proposed 400 kV Line Structure Location No 88 Composite Drawing |              |          |            |    |    |
| Production Unit  | High Voltage  |              |          |            |    |    |
|  |   |              |          |            |    |    |
| <small>ESP Engineering Solutions, Stephen Court, 19-21 St. Stephens Green, Dublin 2, Ireland. Tel: +353 (0)1 720 8500 Fax: +353 (0)1 720 7188 Email: info@esp.ie Web: www.esp.ie<br/>ESP Engineering Solutions is a trading name of ESP Engineering &amp; Facility Management Limited. Registered Office in Dublin. Registered in Ireland No. 10394.</small> |   |              |          |            |    |    |
| OWNER  | PROCESSOR   | DESIGNER     | APPROVED | DATE       |    |    |
| JW   | JW  | CM           | JD       | April 2013 |    |    |
| CLIENT REF   | SCALE   | REV          | DATE     |            |    |    |
|  | 1:2   | AD           | As Shown |            |    |    |
| DRAWING NUMBER: PE687-D141-093-088-000   |   |              |          |            |    |    |

COPYRIGHT © ESP ENGINEERING & FACILITY MANAGEMENT LIMITED. All rights reserved. No part of this work may be reproduced or stored in any form or by any means - graphic, electronic or mechanical, including photocopying, recording, taping or information-retrieval systems, or used for any purpose other than the intended purpose, without the written permission of ESP Engineering & Facility Management Ltd.