


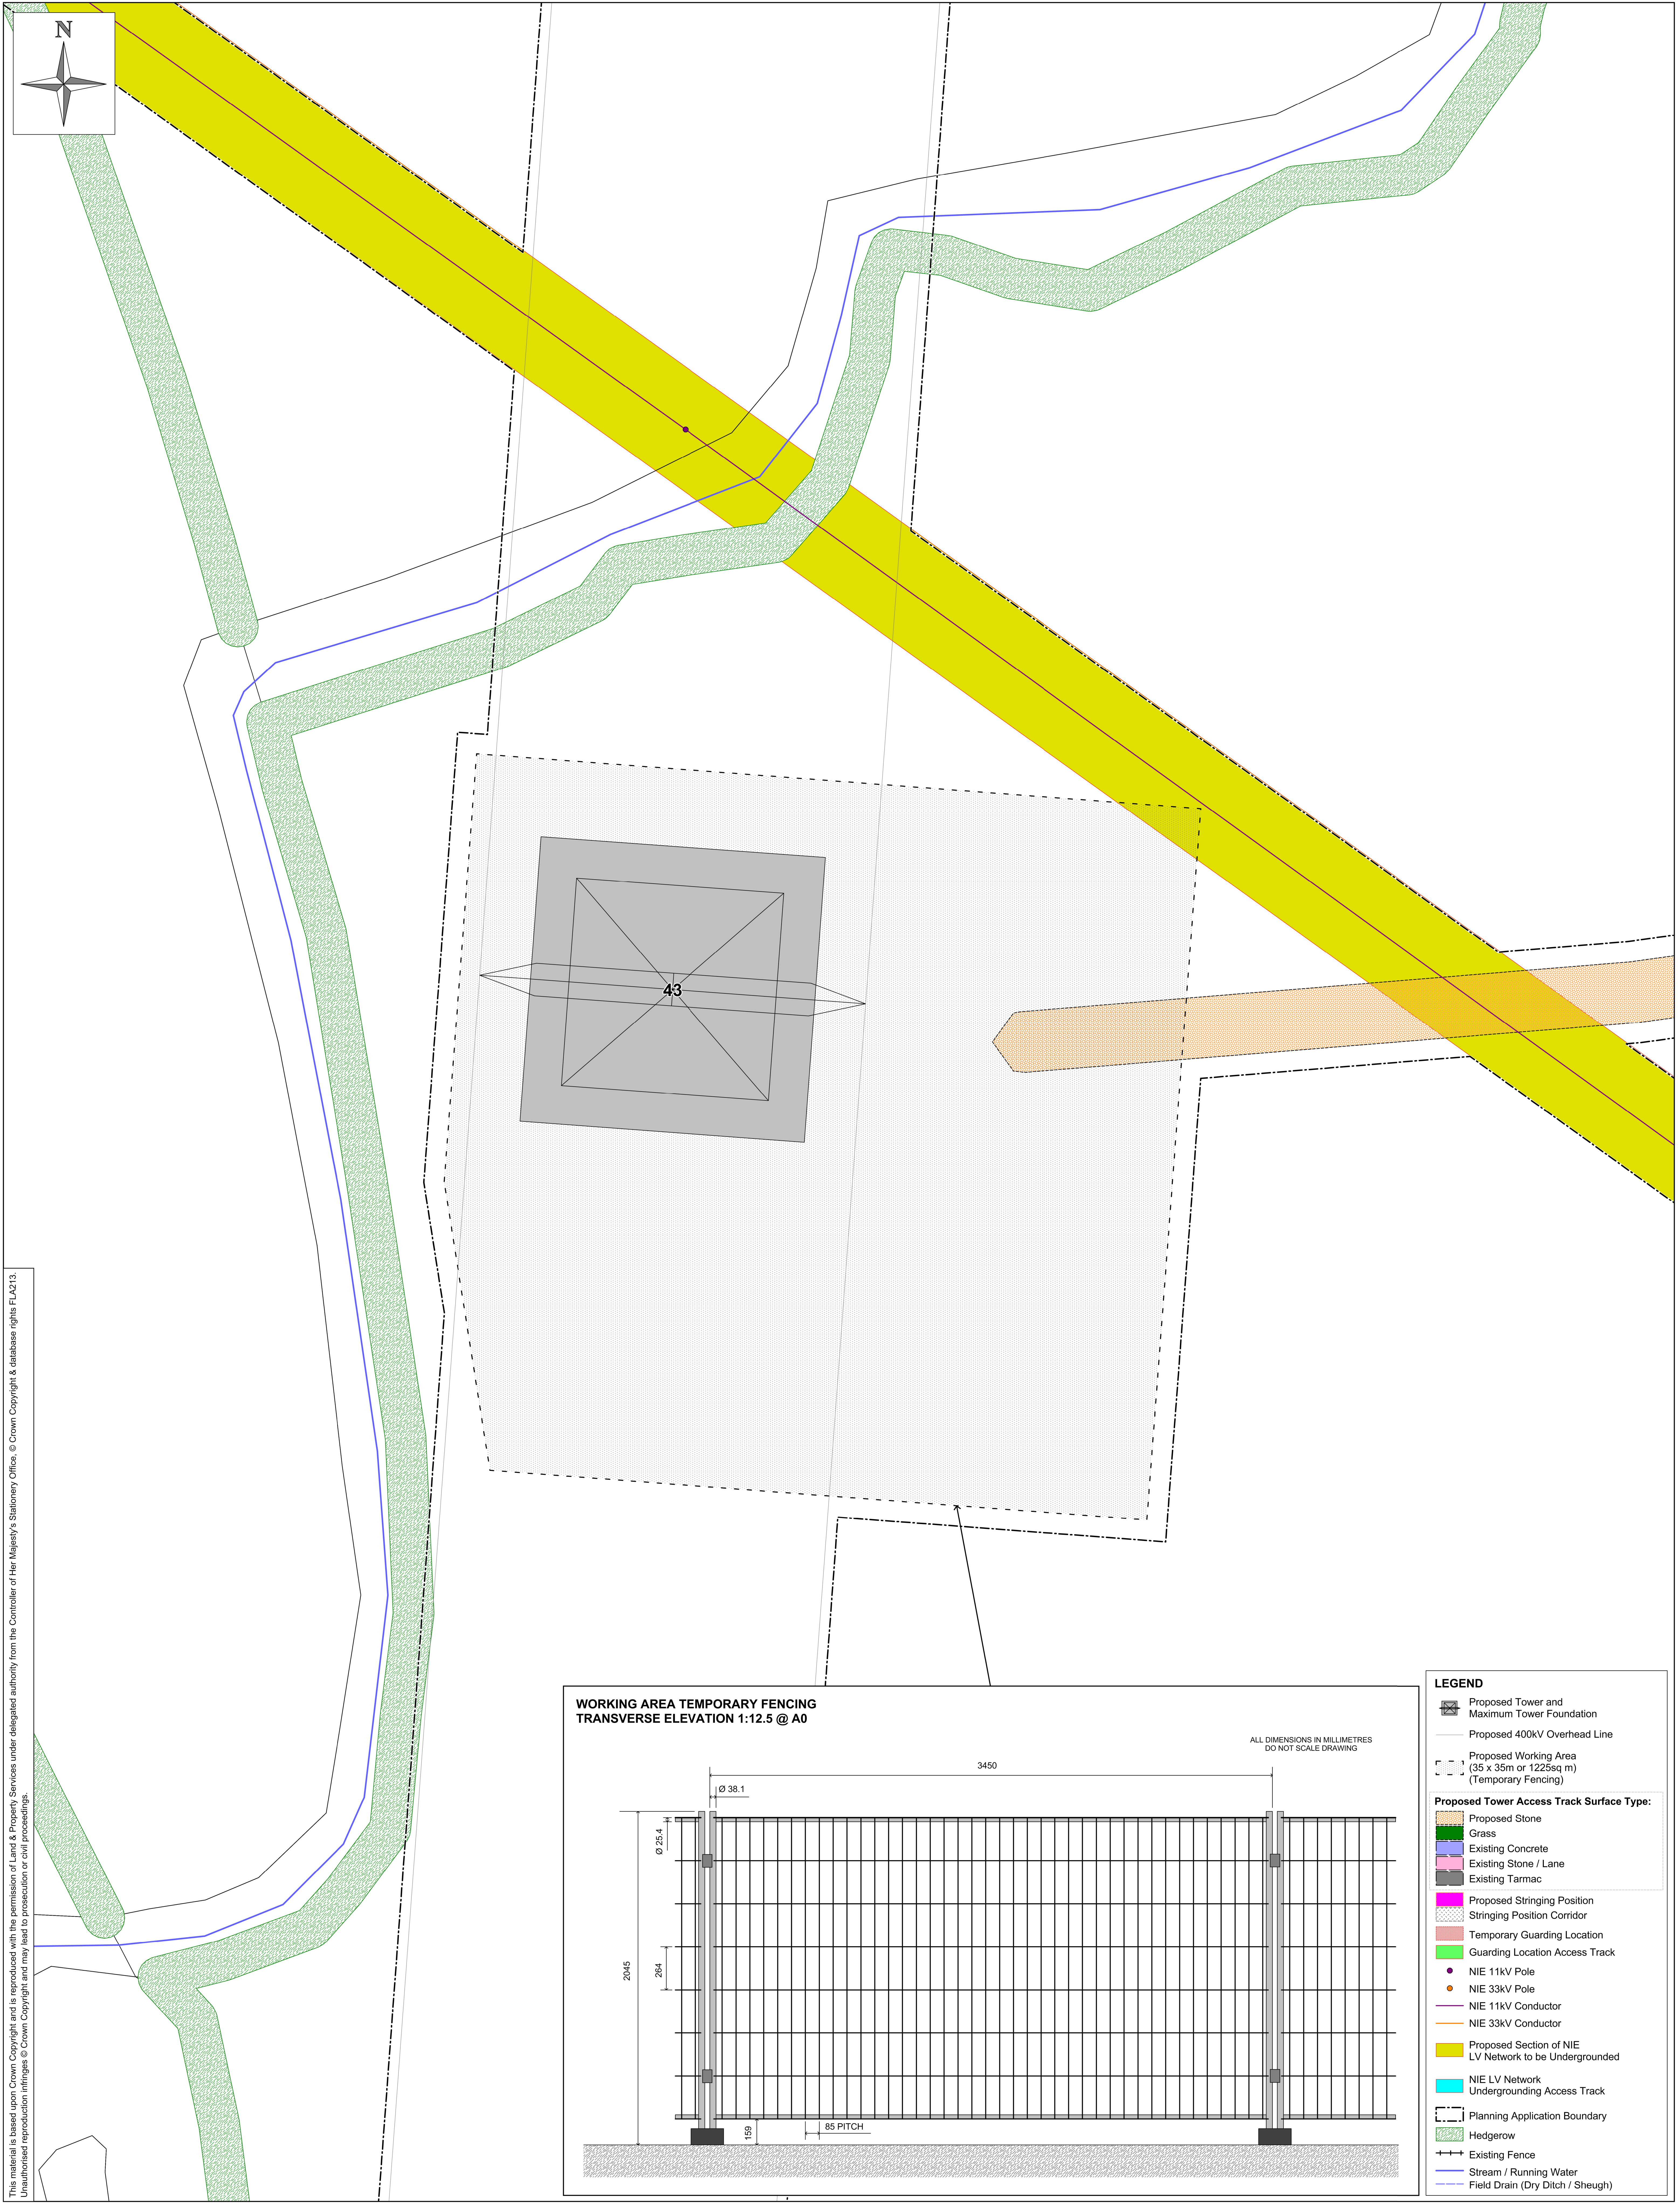

This material is based upon Crown Copyright and is reproduced with the permission of Land & Property Services under delegated authority from the Controller of Her Majesty's Stationery Office. © Crown Copyright & database rights FLA213. Unauthorised reproduction infringes © Crown Copyright and may lead to prosecution or civil proceedings.

Client:		Title:	TYRONE TO CAVAN 400kV INTERCONNECTOR PROJECT TOWER 43 AT 1:100 SCALE		Design: MH	Drawn: GB
					Chk'd: NIE	App'd: NIE
Project:	TYRONE TO CAVAN INTERCONNECTOR				Date: 10/04/2013	Scale: 1:100 @ A0
					No: 60032220/3528/T43	