

Appendix 1

Drawing MAY-ROD-HRW-LC01-DR-C-SK017

NOTES



1. ALL DIMENSIONS ARE IN METRES UNLESS NOTED OTHERWISE.
2. ALL LEVELS ARE IN METRES ABOVE NATIONAL ORDNANCE DATUM. ALL LEVELS ARE IN METRES ABOVE NATIONAL ORDNANCE DATUM.

LEGEND

	BOUNDARY TREATMENT 1 - BLOCKWORK WALL
	BOUNDARY TREATMENT 2 - TIMBER RAIL FENCE
	BOUNDARY TREATMENT 3 - E PALISADE FENCE
	GATE

LEGEND

	CARRIAGEWAY
	FOOTWAY
	CYCLEWAY
	VERGE
	EMBANKMENT
	UNCONTROLLED TACTILE PAVING
	CONTROLLED TACTILE PAVING
	HAZARD PAVING
	SIGN LOCATION
	TRAFFIC SIGNAL
	STREET LIGHTING COLUMN
	RETAINING WALL
	BOUNDARY TREATMENT - TIMBER POST AND RAIL
	BOUNDARY TREATMENT - LOW WALL WITH DECORATIVE FENCING
	BOUNDARY TREATMENT - METAL PALISADE FENCE

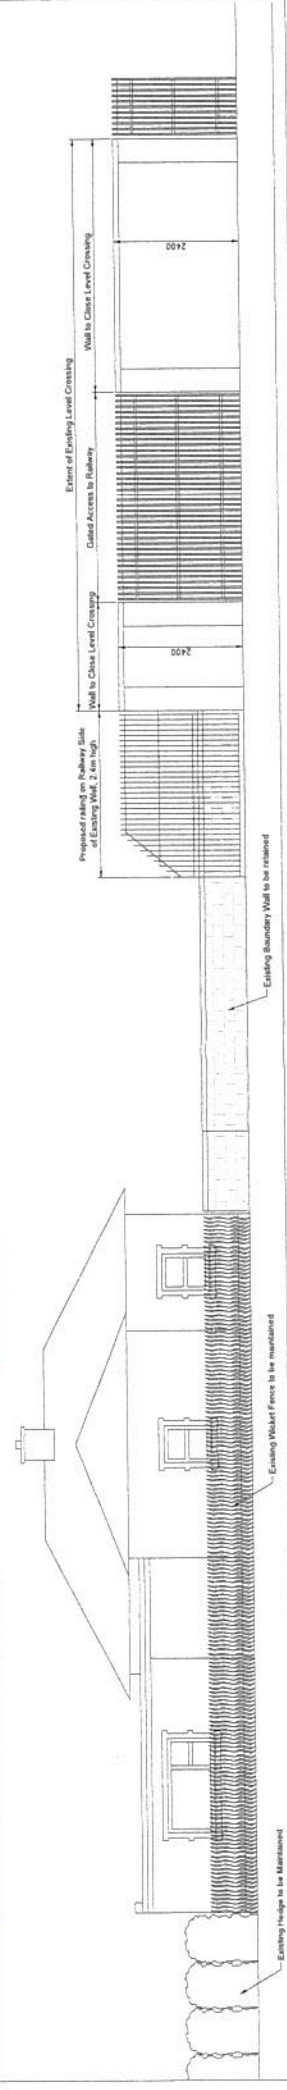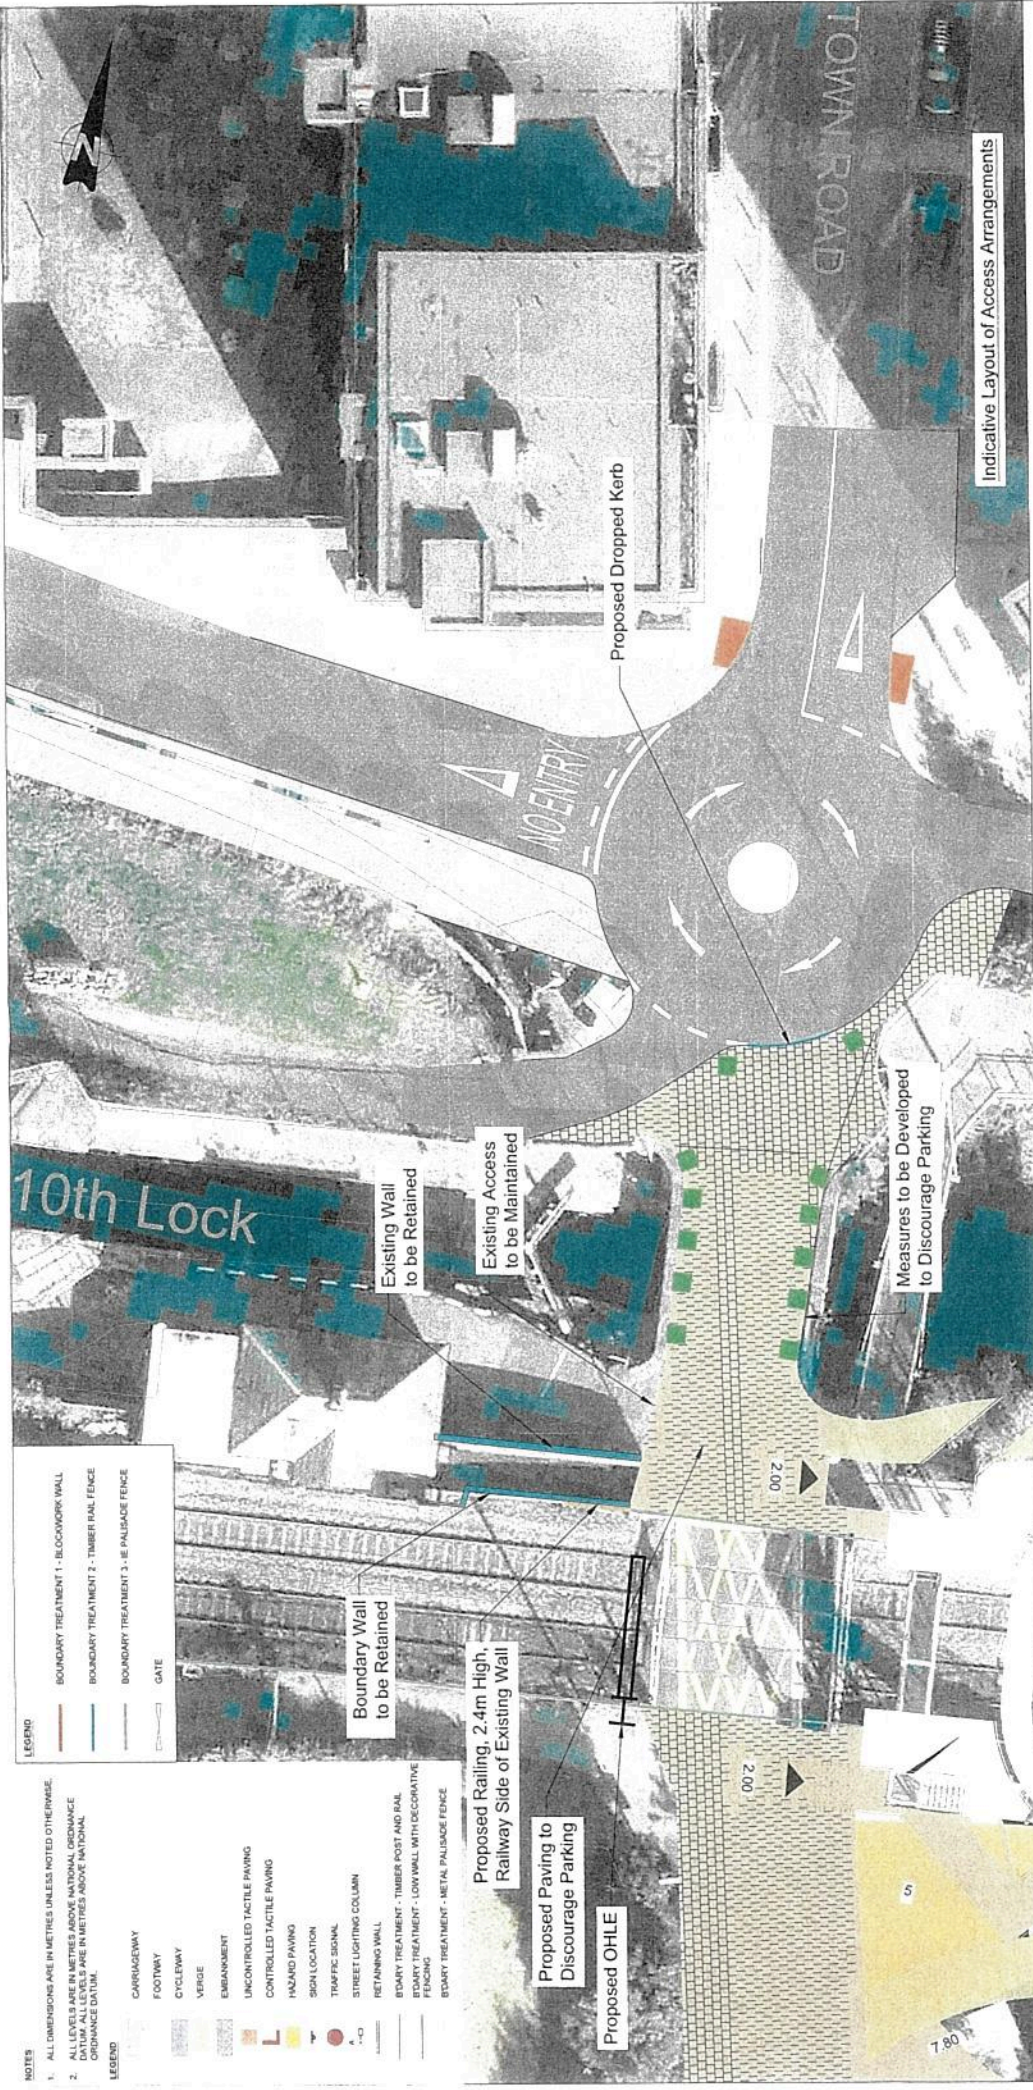

<p>DART+ West</p>		<p>Irish Rail</p>		<p>NTA</p>		<p>IDOM</p>		<p>PROD</p>	
<p>Project</p>		<p>Client</p>		<p>Consultant</p>		<p>Phase 3 - PRELIMINARY DESIGN</p>		<p>REV DATE DESCRIPTION</p>	

Ria Maylan
CIE solutions
4/10/23

Graine Malone
04 October

Gia Malone
04/10/23.