

Figure 3R (i) XC201 - THOMASTOWN

NOTES:
1. ALL DIMENSIONS ARE IN METRES UNLESS OTHERWISE STATED

LEGEND


- IRISH RAIL LAND OWNERSHIP
- WAYLEAVE - RIGHT OF WAY

- PERMANENT LAND ACQUISITION**
- XC201.P.01 - 9,068.4m²
- XC201.P.02 - 8,001.4m²


- TEMPORARY LAND ACQUISITION**
- XC201.T.01 - 873.3m²
- XC201.T.02 - 93.8m²
- XC201.T.03 - 148.2m²
- XC201.T.04 - 339.6m²
- XC201.T.05 - 171.8m²
- XC201.T.06 - 165.2m²
- XC201.T.07 - 79.0m²
- XC201.T.08 - 723.3m²
- XC201.T.09 - 170.3m²
- XC201.T.10 - 156.3m²
- XC201.T.11 - 353.9m²
- XC201.T.12 - 21.4m²
- XC201.T.13 - 33.3m²
- XC201.T.14 - 172.6m²
- XC201.T.15 - 31.9m²

DRAWING PREPARED BY:
NAME: JOHN ROCKS
COMPANY: JACOBS ENGINEERING UK LTD.
ADDRESS: SECOND FLOOR, ROCHESTER BUILDING, 28 ADELAIDE STREET, BELFAST

LOCATION PLAN

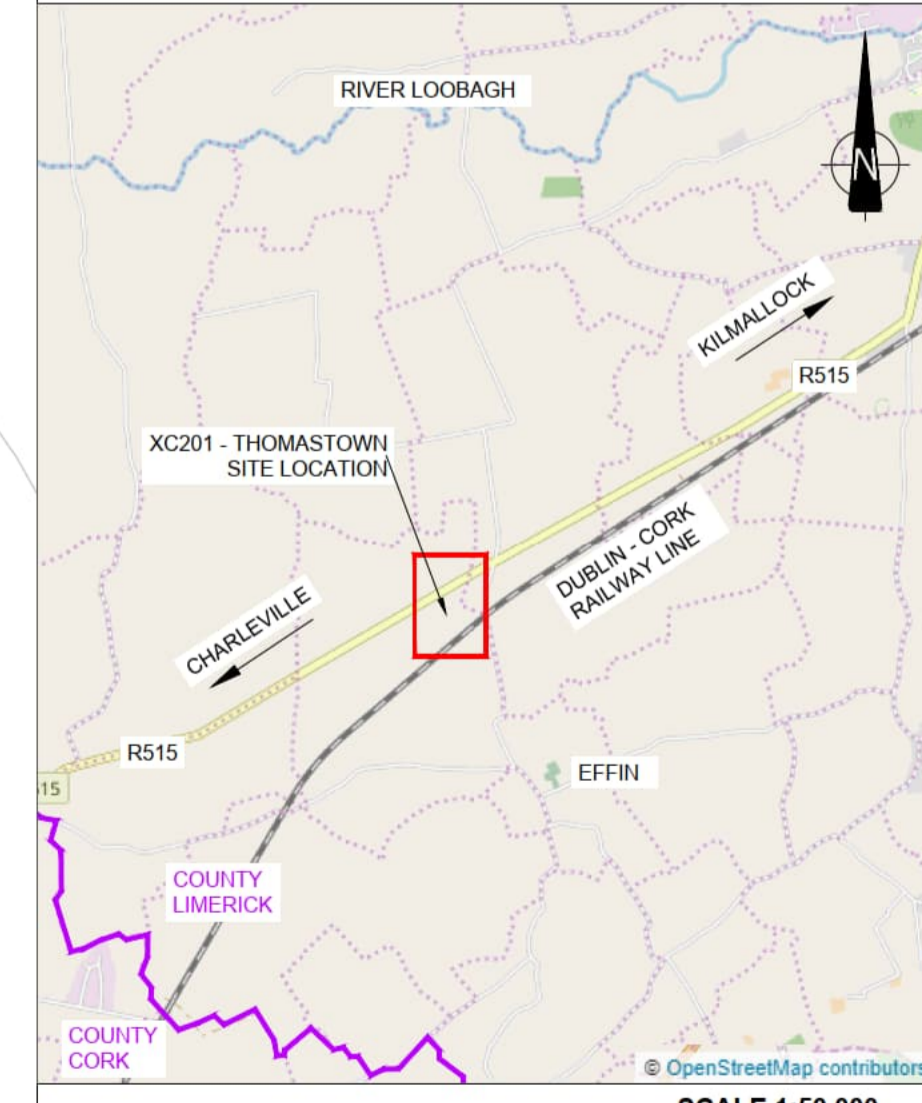

SCALE 1:50,000
© Ordnance Survey Ireland. All rights reserved. Licence number EN 0039719

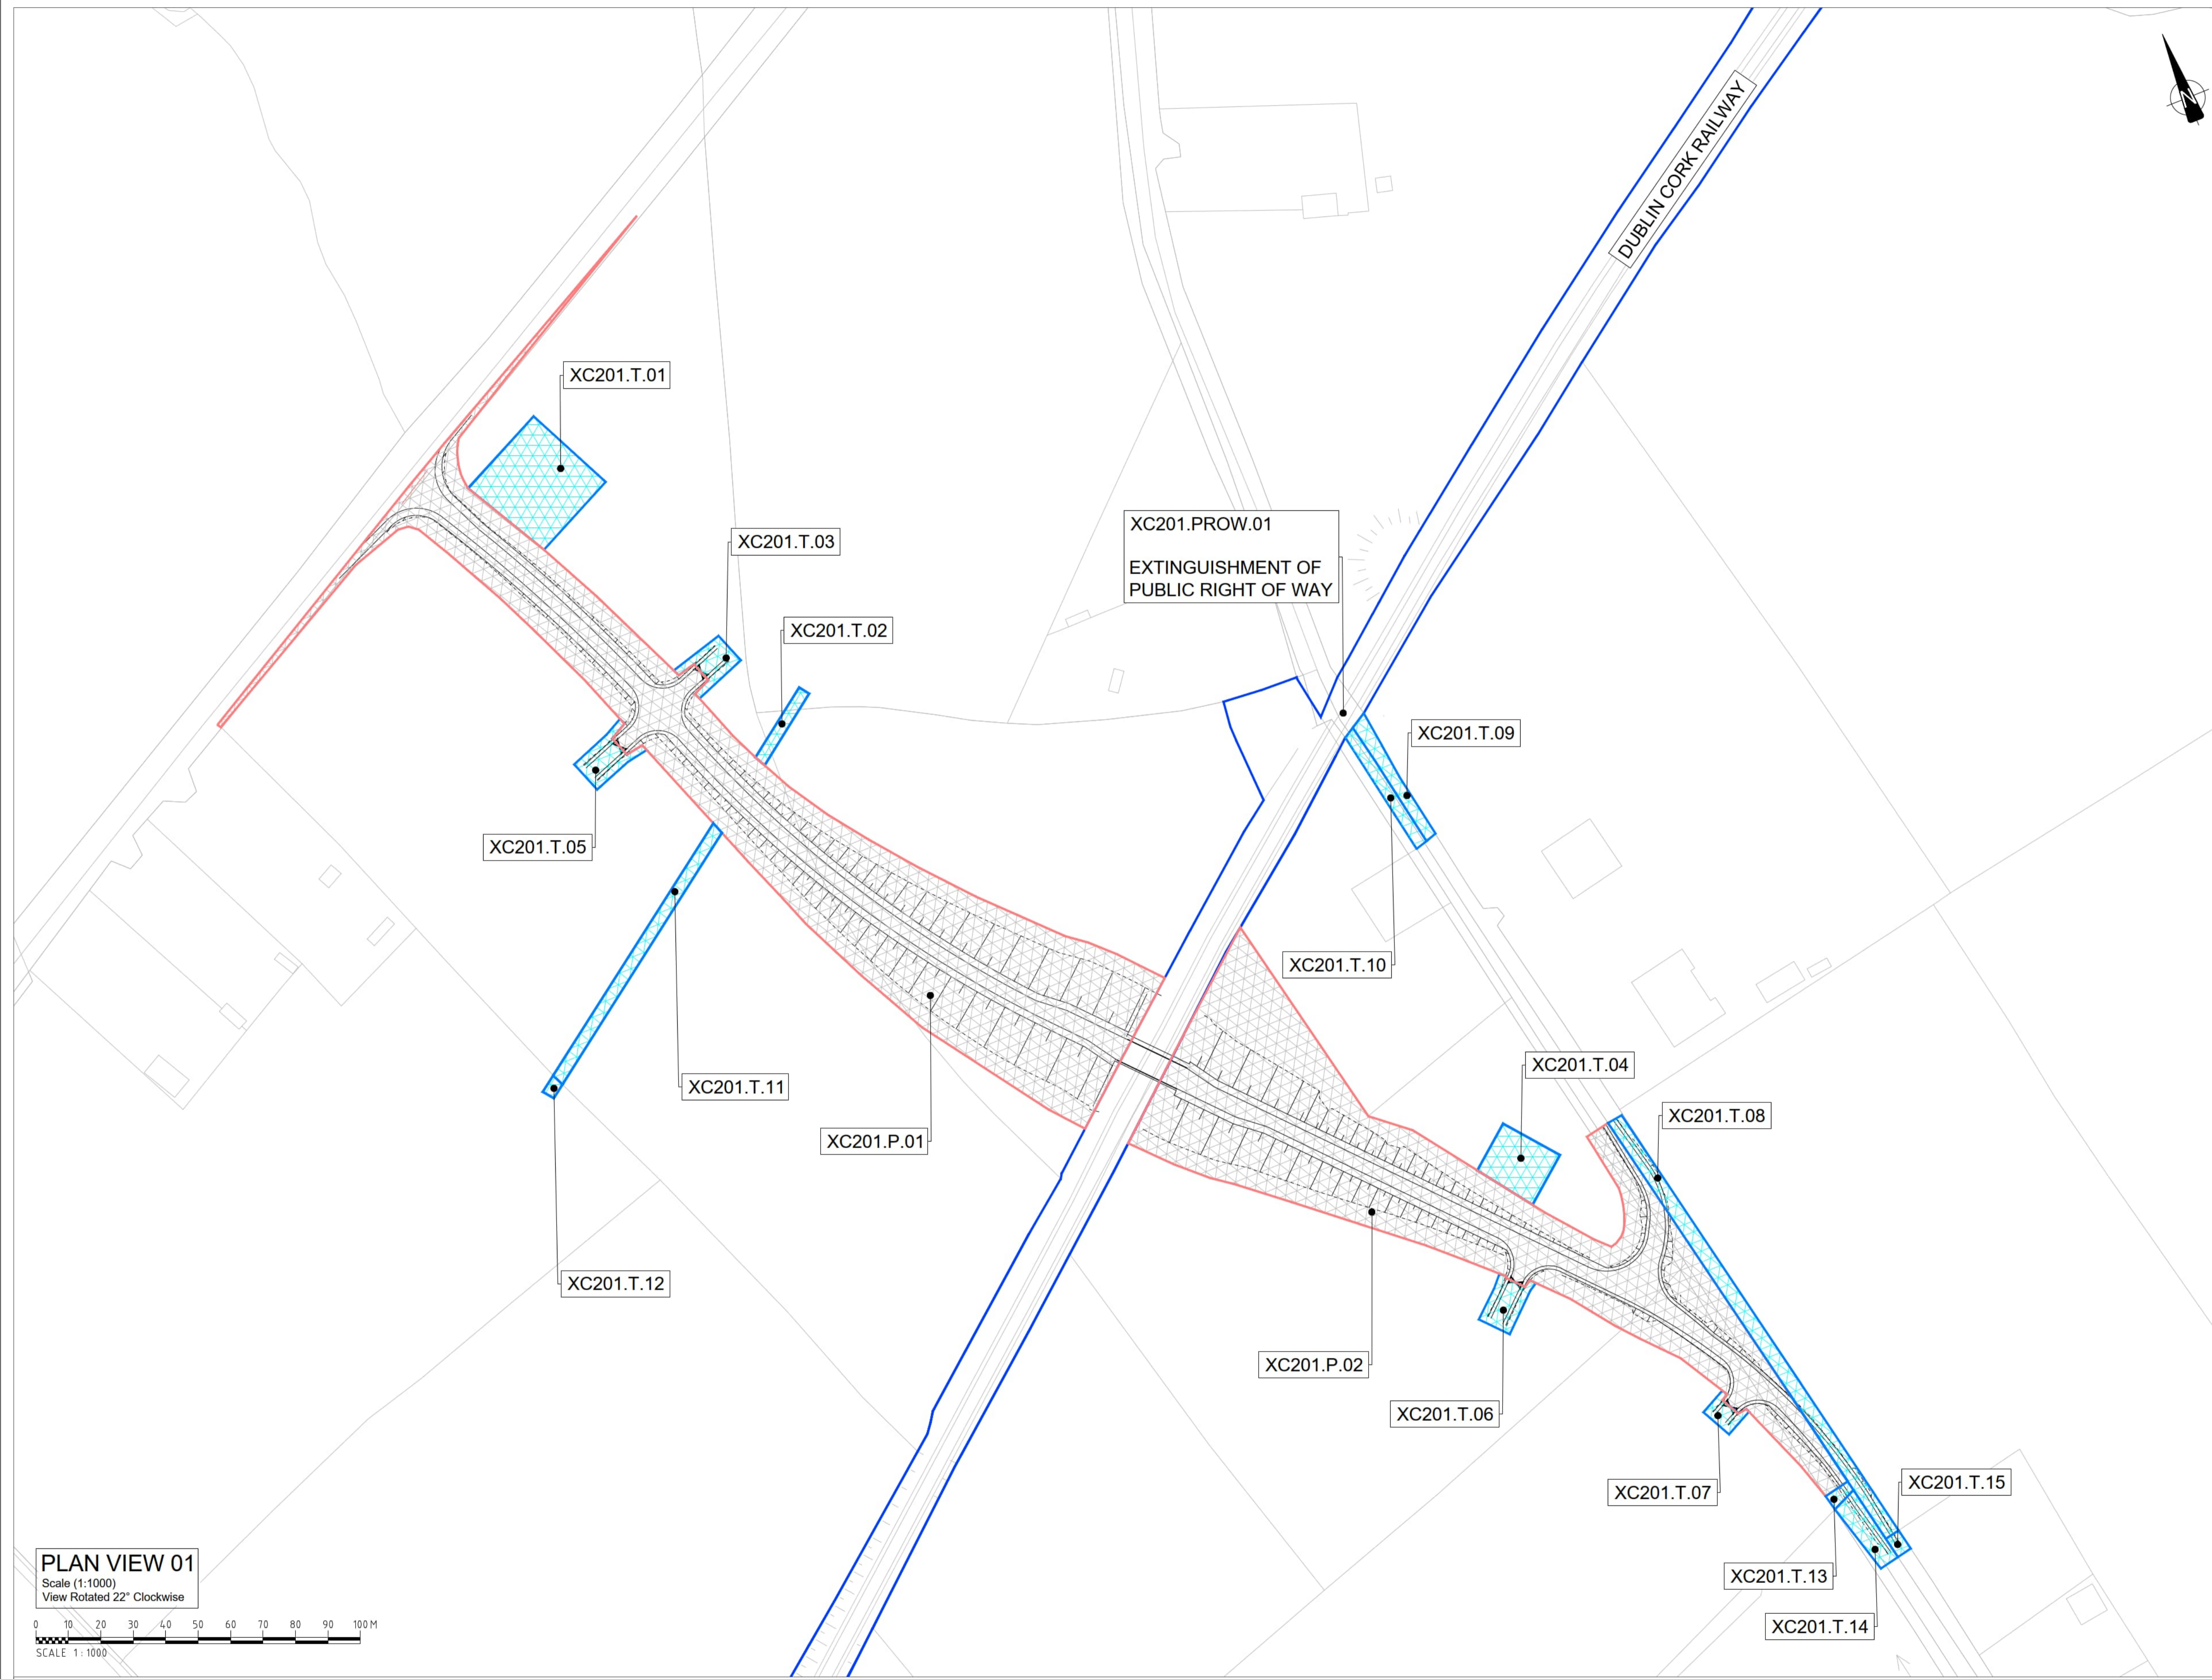

PLAN VIEW 01
 Scale (1:1000)
 View Rotated 22° Clockwise

SCALE 1: 1000



Rev	By	Date	Description
0	JR	OCT '20	ISSUE FOR COMMENT
1	DC	DEC '20	MINOR REVISIONS

Project:	CORK LINE LEVEL CROSSINGS		
Component:	RAILWAY ORDER SCHEDULE DRAWING		
Title:	LANDOWNERSHIP PROPERTY PLAN - XC201 THOMASTOWN		
Designed:	SK	File Name:	-
Drawn:	JR	Original scales:	PLAN 1:1000 @ A1
Checked:	FMD	Date:	DEC '20

32111000-JAC-LUH-XC201-DR-CH-0002