


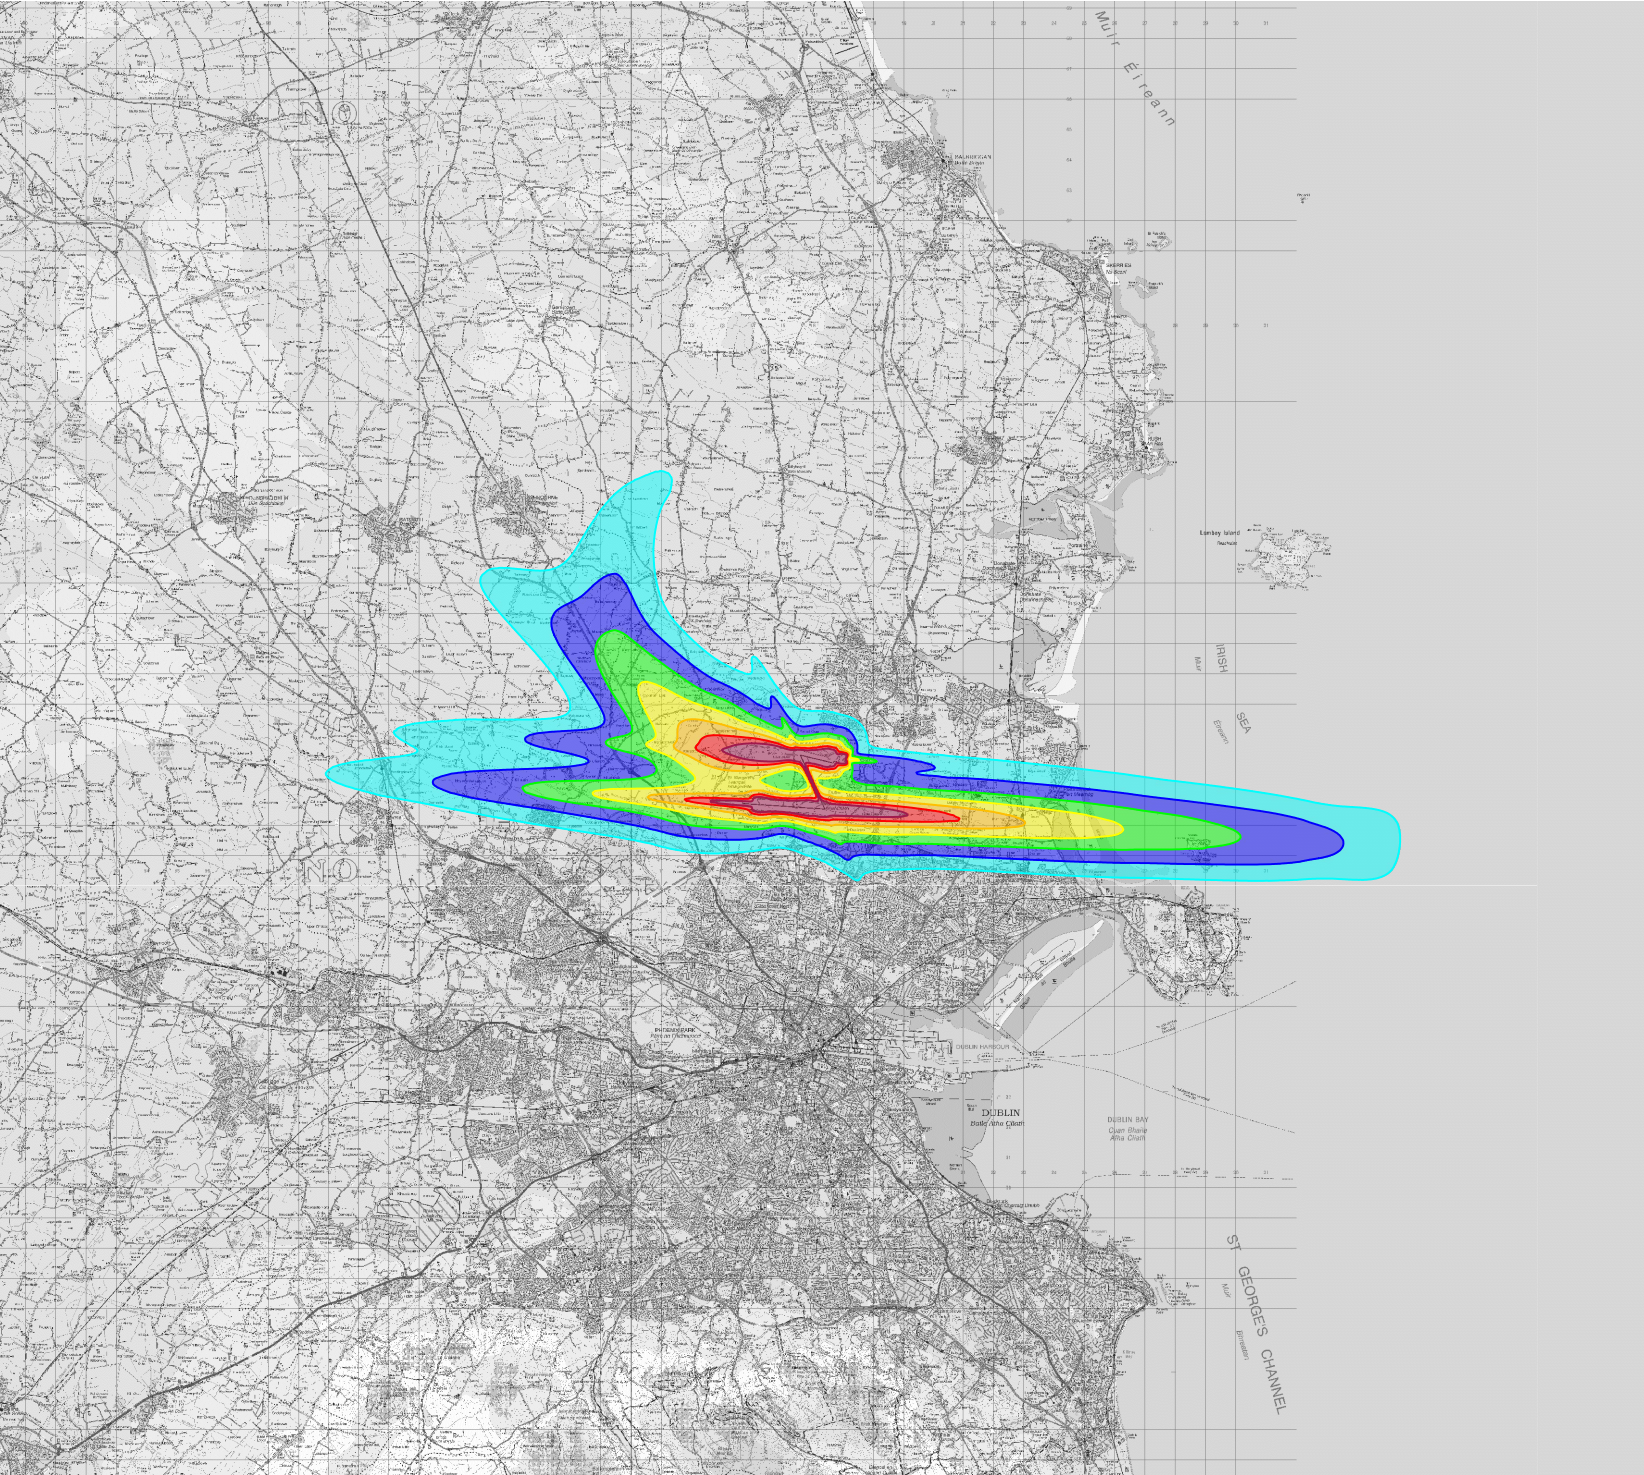

CYAL50218188
© Ordnance Survey Ireland/Government of Ireland.

LEGEND:

	45 - 47 dB(A) $L_{Aeq,8h}$
	48 - 50 dB(A) $L_{Aeq,8h}$
	51 - 53 dB(A) $L_{Aeq,8h}$
	54 - 56 dB(A) $L_{Aeq,8h}$
	57 - 59 dB(A) $L_{Aeq,8h}$
	60 - 62 dB(A) $L_{Aeq,8h}$
	63+ dB(A) $L_{Aeq,8h}$

Rev	Date	Description	Initials

REVISIONS

**Bickerdike
Allen
Partners**
Architecture
Acoustics
Technology

121 Salusbury Road, London, NW6 6RG
Email: mail@bickerdikeallen.com T: 0207 625 4411
www.bickerdikeallen.com F: 0207 625 0250

Dublin Airport
Change to Permitted Runway Operations

Forecast LAeq,8h Noise Contours
2025 Proposed Scenario
Figure 13C-12

DRAWN: JC	CHECKED: NW
DATE: September 2023	SCALE: 1:250000@A4

Drawing No:

A11267_19_DR028_2.0