



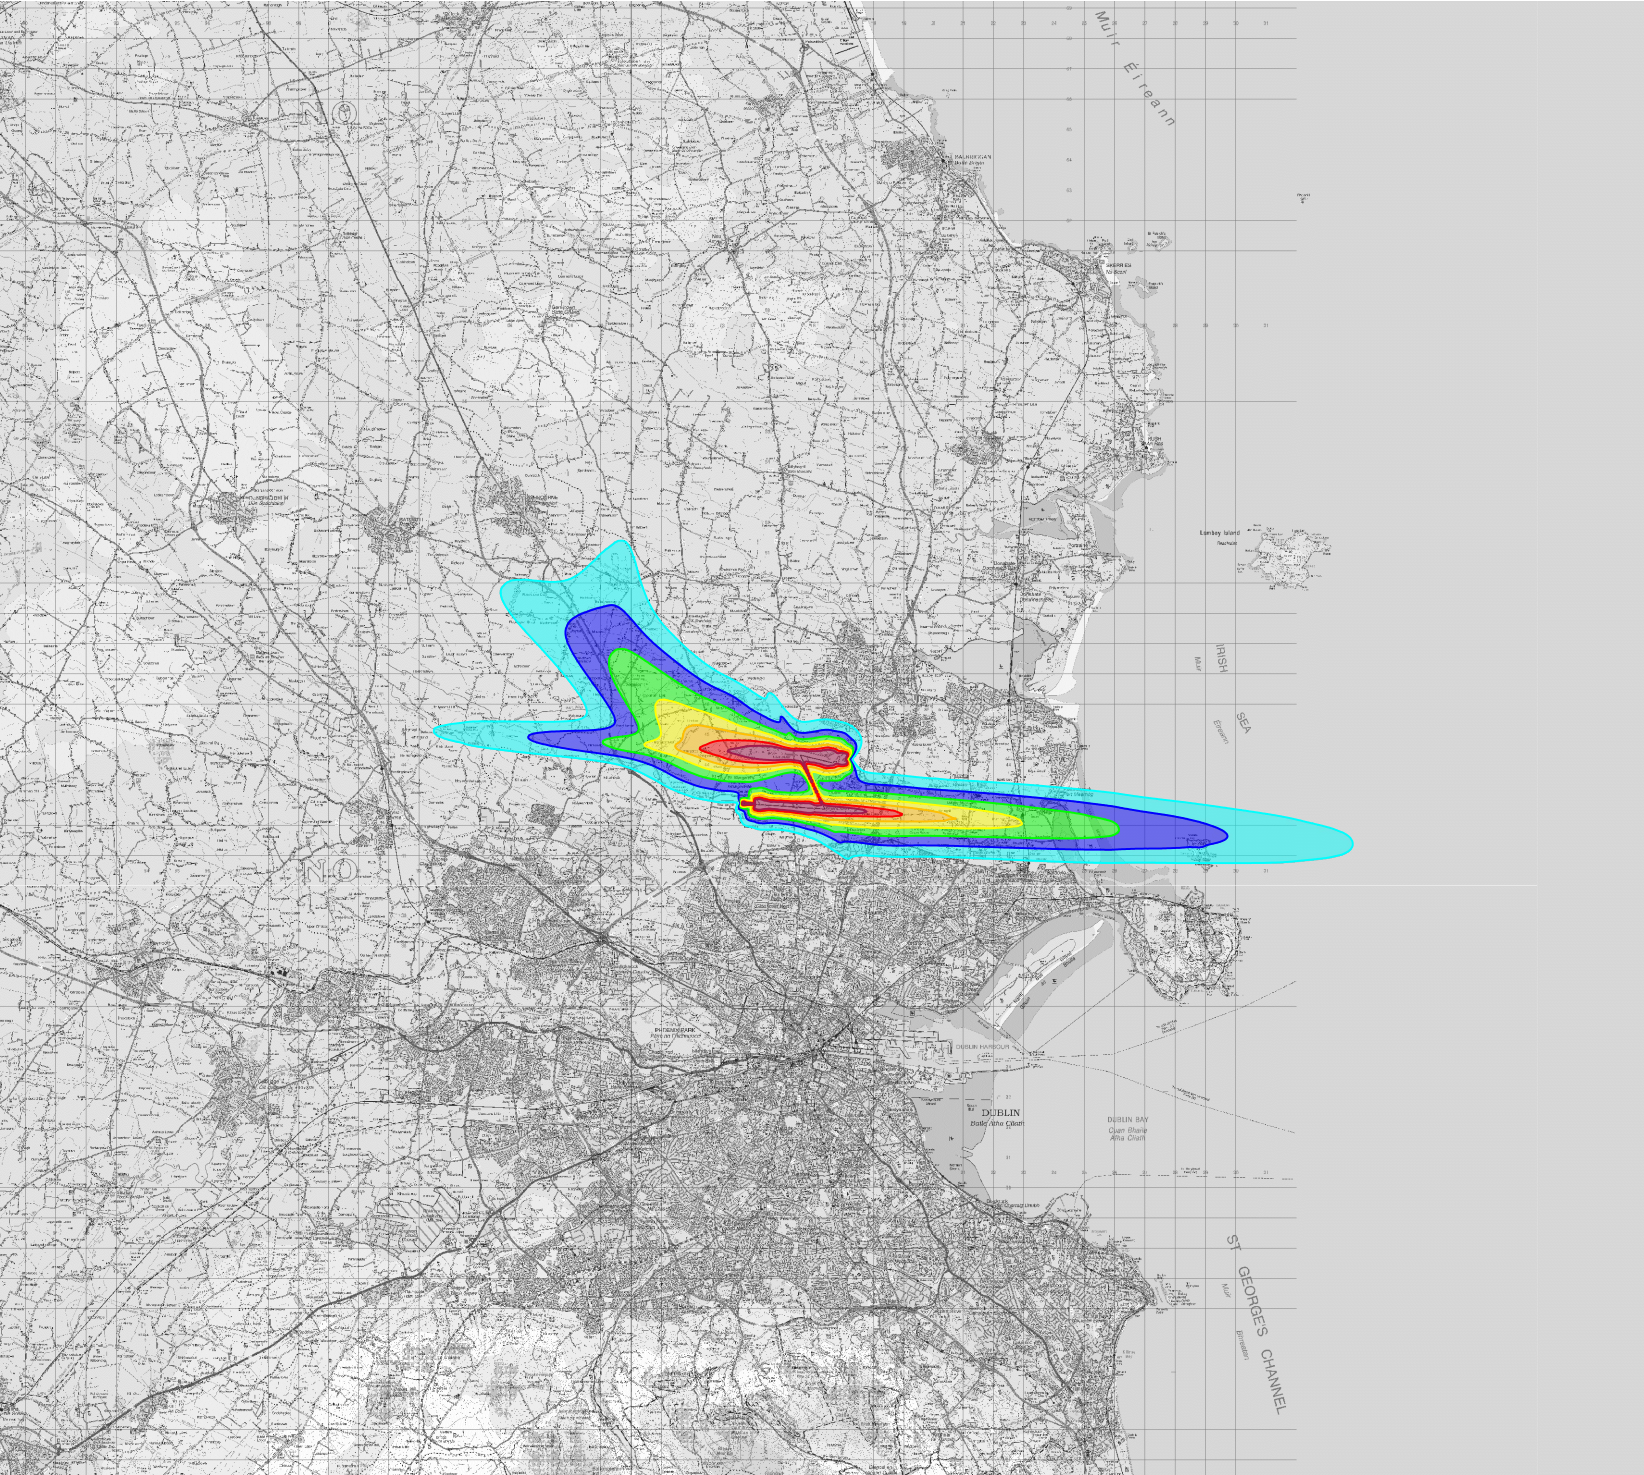

CYAL50218188  
© Ordnance Survey Ireland/Government of Ireland.

LEGEND:

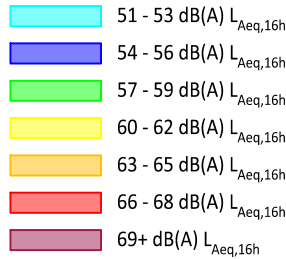

| Rev | Date | Description | Initials |
|-----|------|-------------|----------|
|     |      |             |          |
|     |      |             |          |
|     |      |             |          |

REVISIONS

**Bickerdike  
Allen  
Partners**  
Architecture  
Acoustics  
Technology

121 Salusbury Road, London, NW6 6RG  
Email: [mail@bickerdikeallen.com](mailto:mail@bickerdikeallen.com) T: 0207 625 4411  
[www.bickerdikeallen.com](http://www.bickerdikeallen.com) F: 0207 625 0250

Dublin Airport  
Change to Permitted Runway Operations

Forecast LAeq,16h Noise Contours  
2035 Permitted Scenario  
Figure 13C-19

|                      |                    |
|----------------------|--------------------|
| DRAWN: JC            | CHECKED: NW        |
| DATE: September 2023 | SCALE: 1:250000@A4 |

Drawing No:

A11267\_19\_DR035\_2.0