



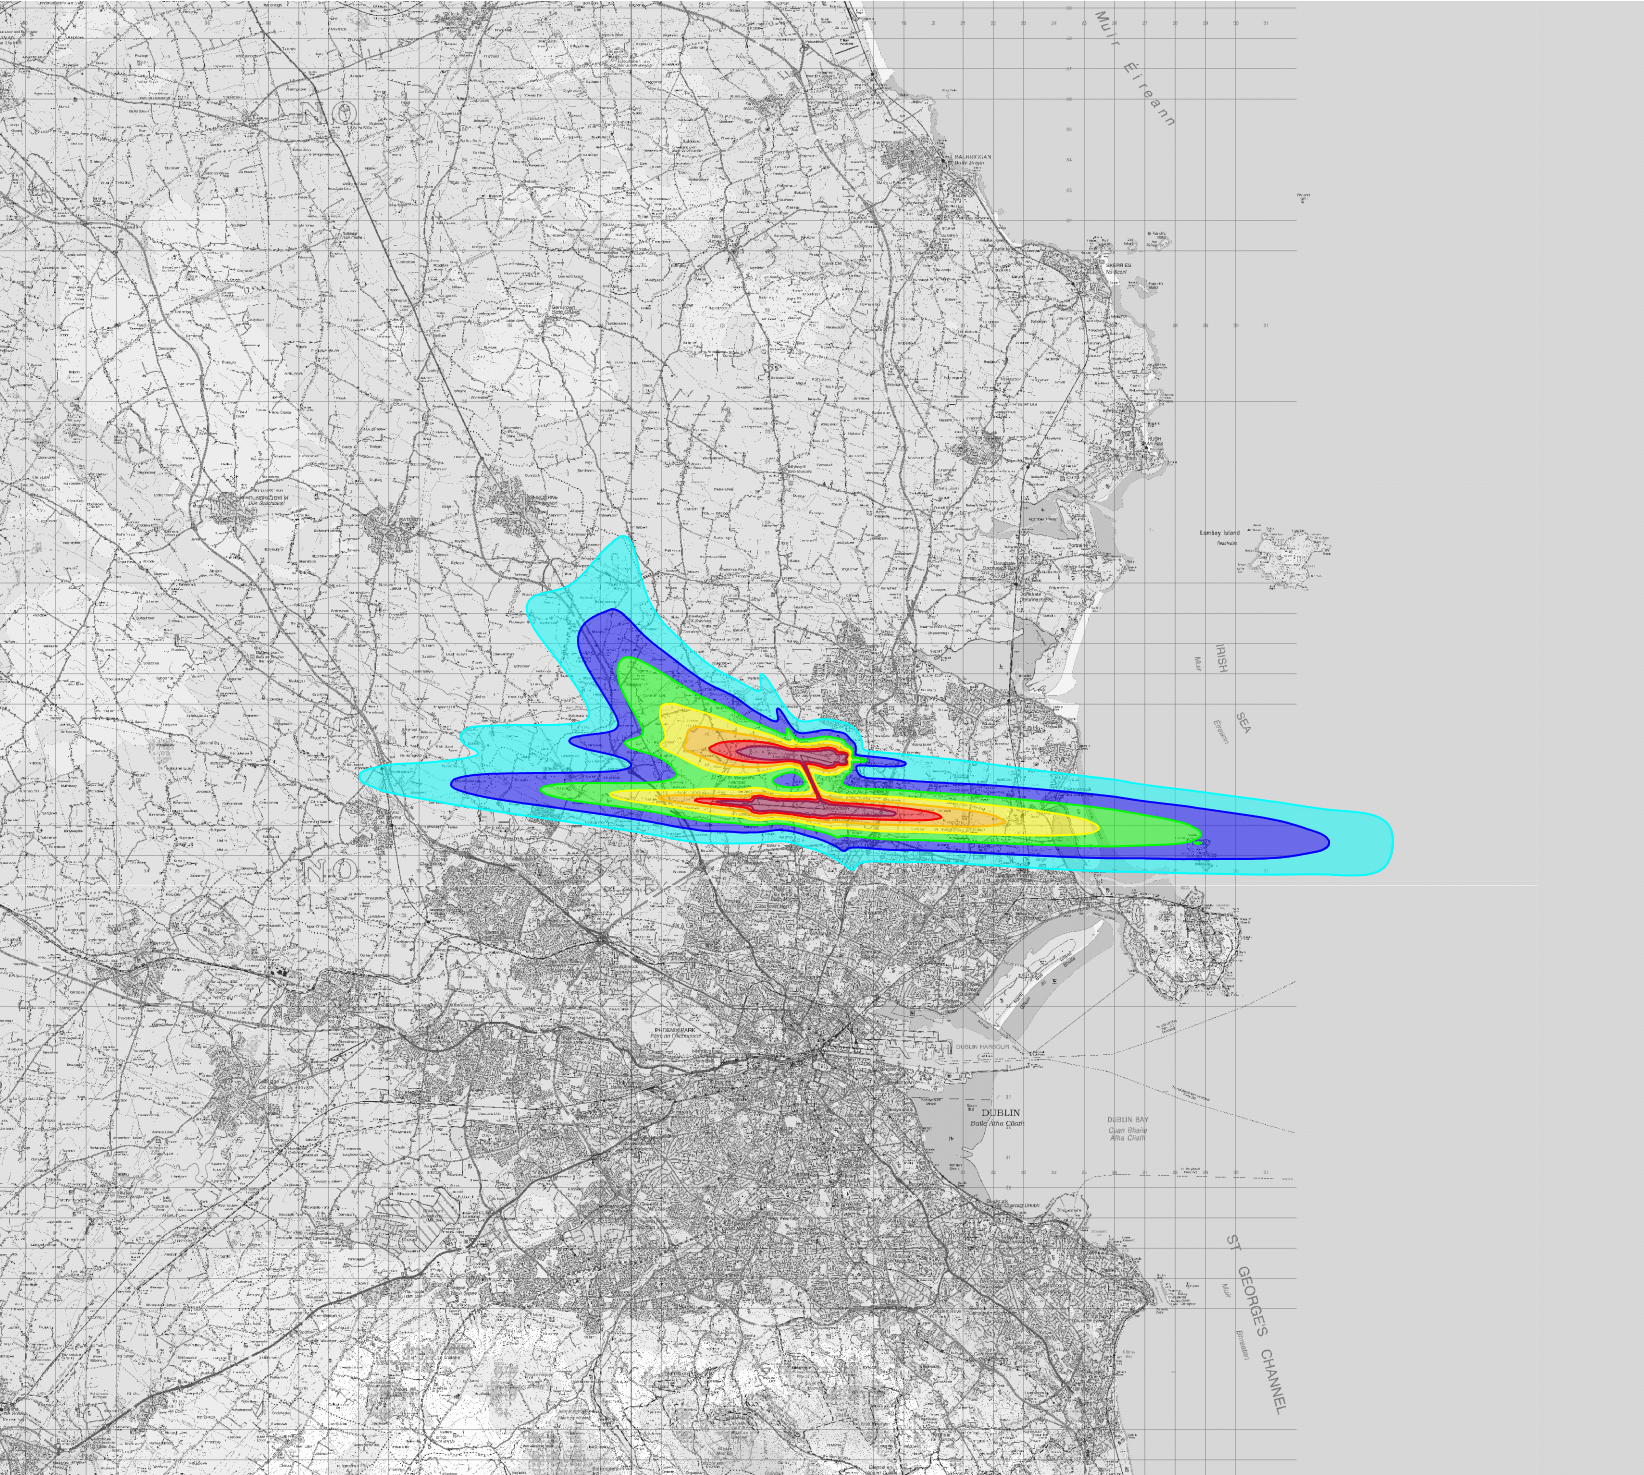

CYAL50218188
© Ordnance Survey Ireland/Government of Ireland.

LEGEND:

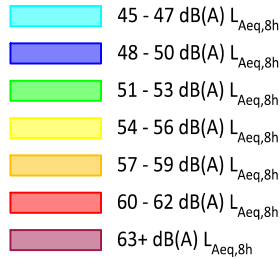

Rev	Date	Description	Initials

REVISIONS

**Bickerdike
Allen
Partners**
Architecture
Acoustics
Technology

121 Salusbury Road, London, NW6 6RG
Email: mail@bickerdikeallen.com T: 0207 625 4411
www.bickerdikeallen.com F: 0207 625 0250

Dublin Airport
Change to Permitted Runway Operations

Forecast LAeq,8h Noise Contours
2035 Proposed Scenario
Figure 13C-28

DRAWN: JC	CHECKED: NW
DATE: September 2023	SCALE: 1:250000@A4

Drawing No:

A11267_19_DR044_2.0