


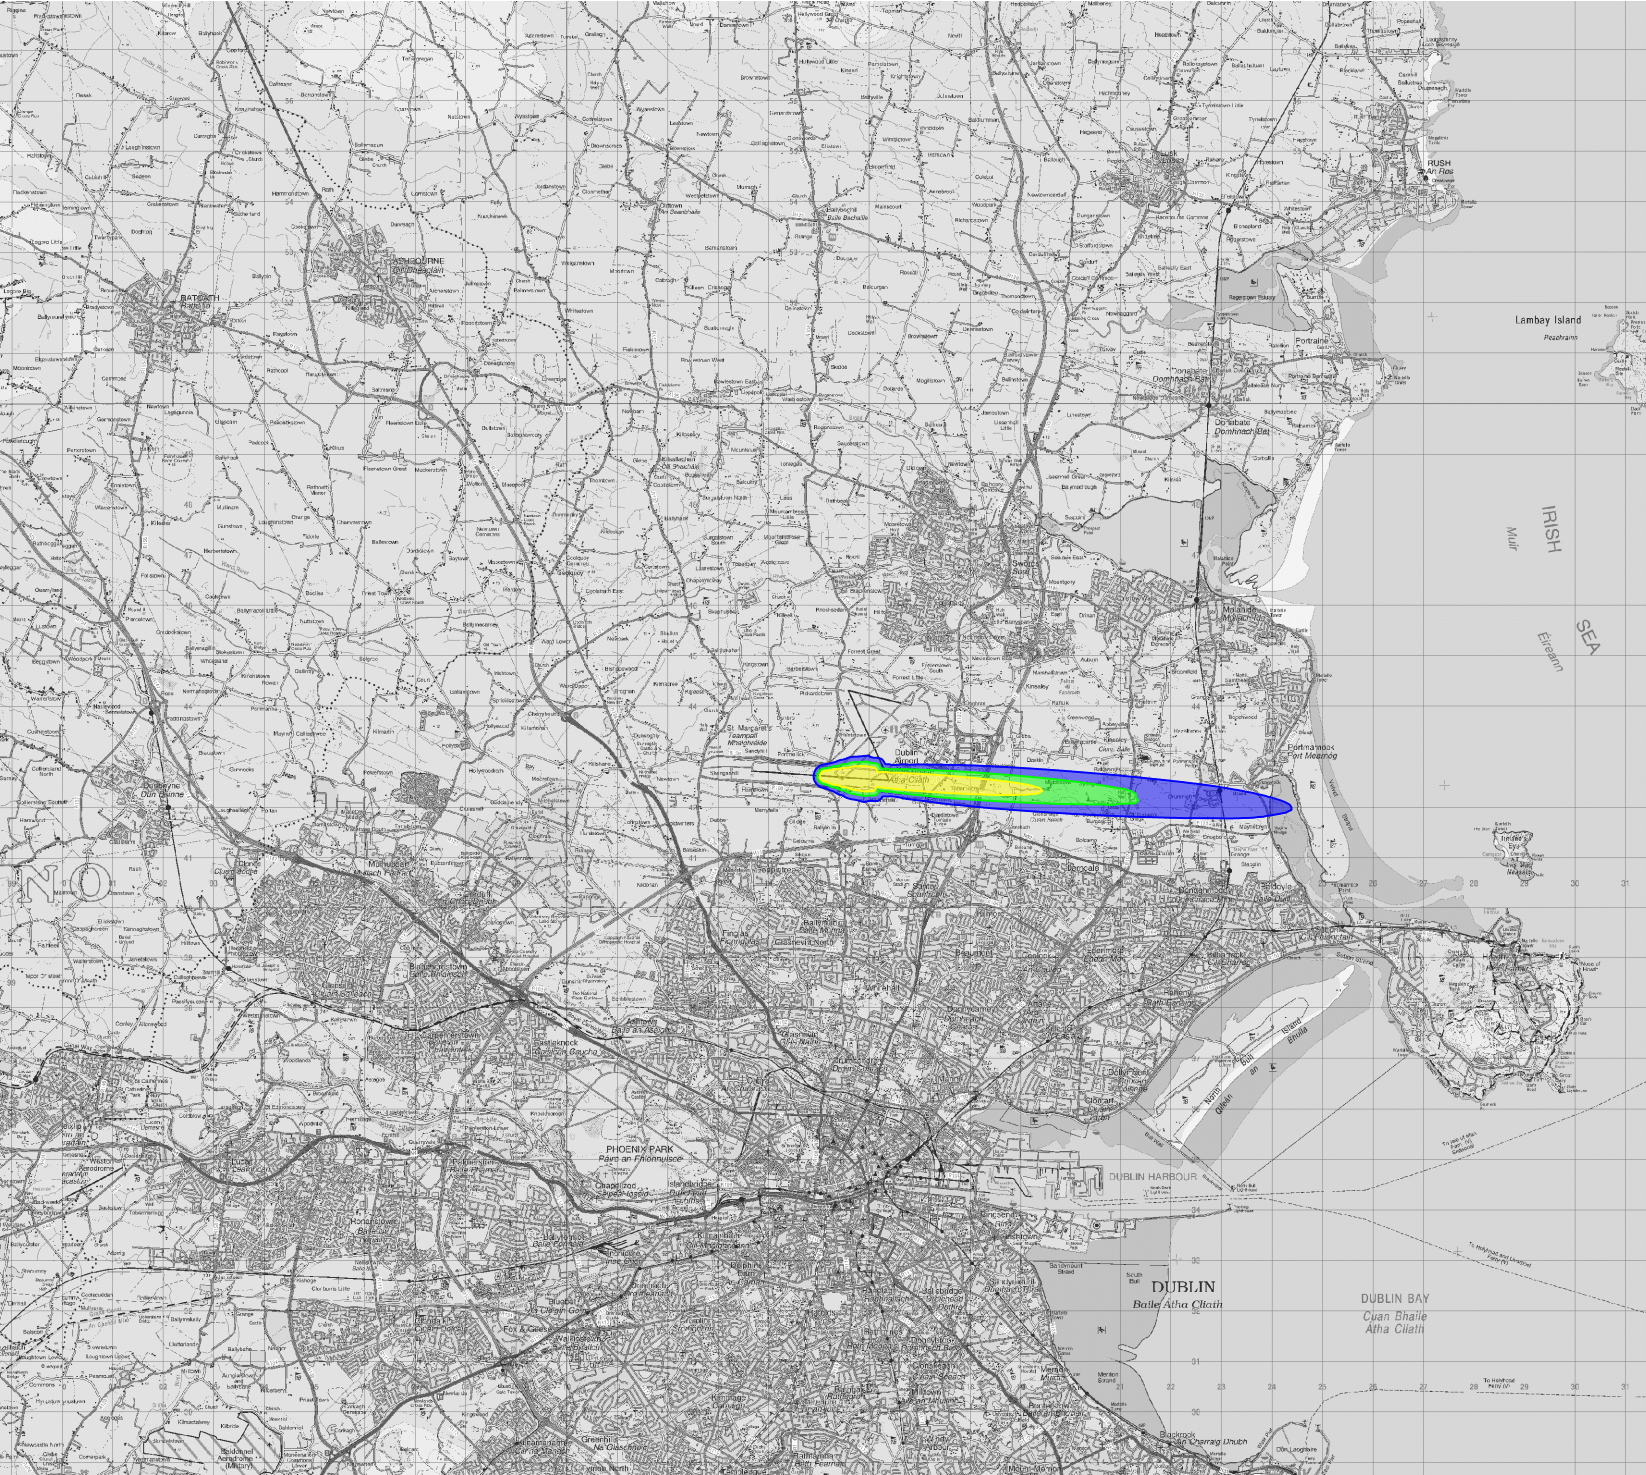

CYAL50218188
© Ordnance Survey Ireland/Government of Ireland.

LEGEND:

- 70 dB L_{max}
- 75 dB L_{max}
- 80 dB L_{max}

Rev	Date	Description	Initials

REVISIONS

**Bickerdike
Allen
Partners**
Architecture
Acoustics
Technology

121 Salusbury Road, London, NW6 6RG
Email: mail@bickerdikeallen.com
www.bickerdikeallen.com
T: 0207 625 4411
F: 0207 625 0250

Dublin Airport
Change to Permitted Runway Operations

L_{max} Noise Contours
A320ceo Runway 28L Arrivals
Figure 13C-49

DRAWN: DR **CHECKED: NW**

DATE: September 2023 **SCALE: 1:150000@A4**

Drawing No:
A11267_23_DR065_1.0