


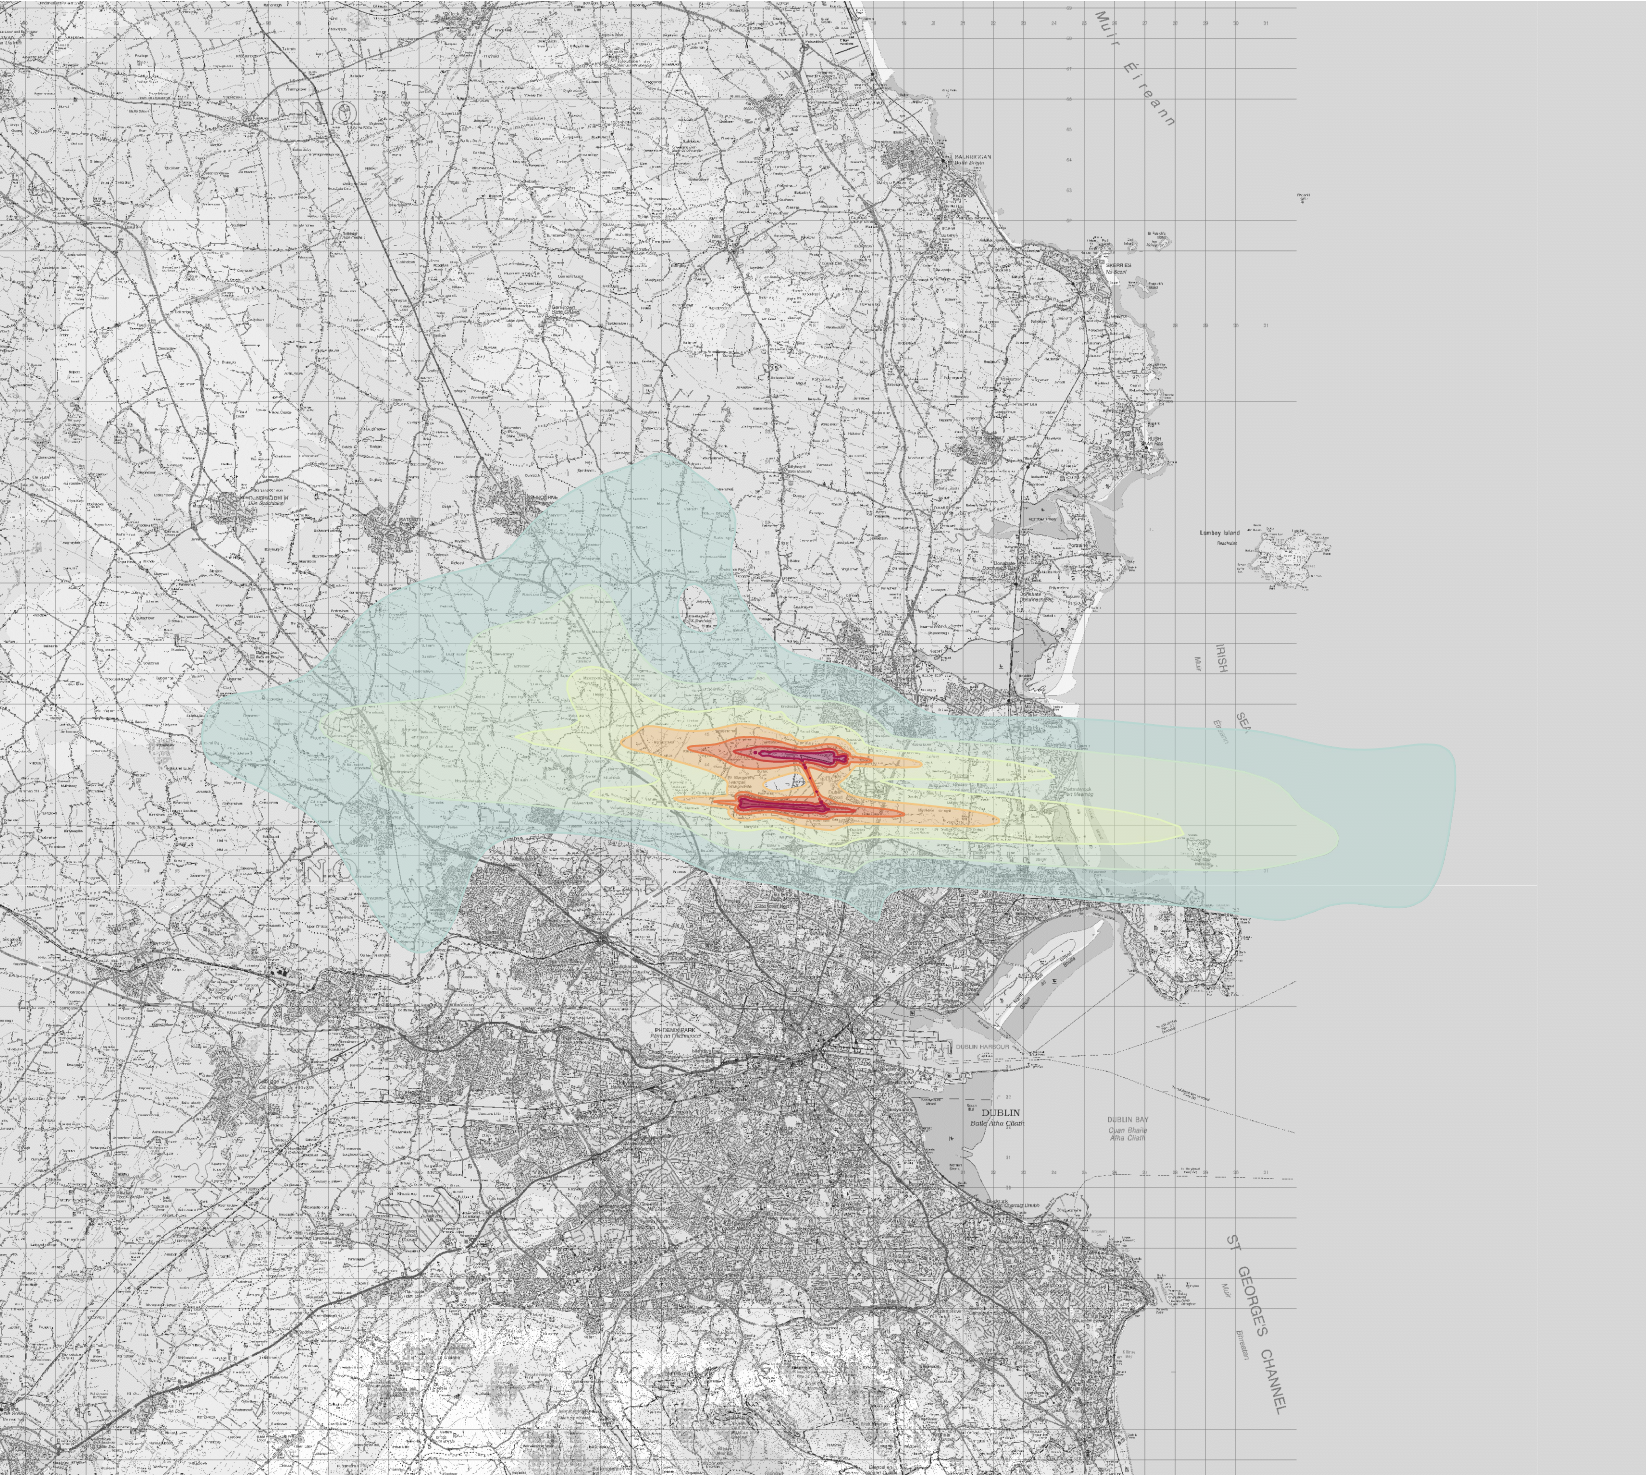

This drawing contains Ordnance Survey Ireland data
© Copyright and database right 2020.

LEGEND:

- 40 - 44 dB(A) L_{night}
- 45 - 49 dB(A) L_{night}
- 50 - 54 dB(A) L_{night}
- 55 - 59 dB(A) L_{night}
- 60 - 64 dB(A) L_{night}
- 65 - 69 dB(A) L_{night}
- 70+ dB(A) L_{night}

Rev	Date	Description	Initials

REVISIONS

**Bickerdike
Allen
Partners**
Architecture
Acoustics
Technology

121 Salusbury Road, London, NW6 6RG
Email: mail@bickerdikeallen.com T: 0207 625 4411
www.bickerdikeallen.com F: 0207 625 0250

Dublin Airport
Regulation 598 Assessment
Forecast Night Noise Contours

Figure 28
2025 Forecast with Runway Use
Scenario 10

DRAWN: DCH	CHECKED: DC
DATE: November 2020	SCALE: 1:250000@A4

Drawing No:

A11267_12_DR392_1.0