


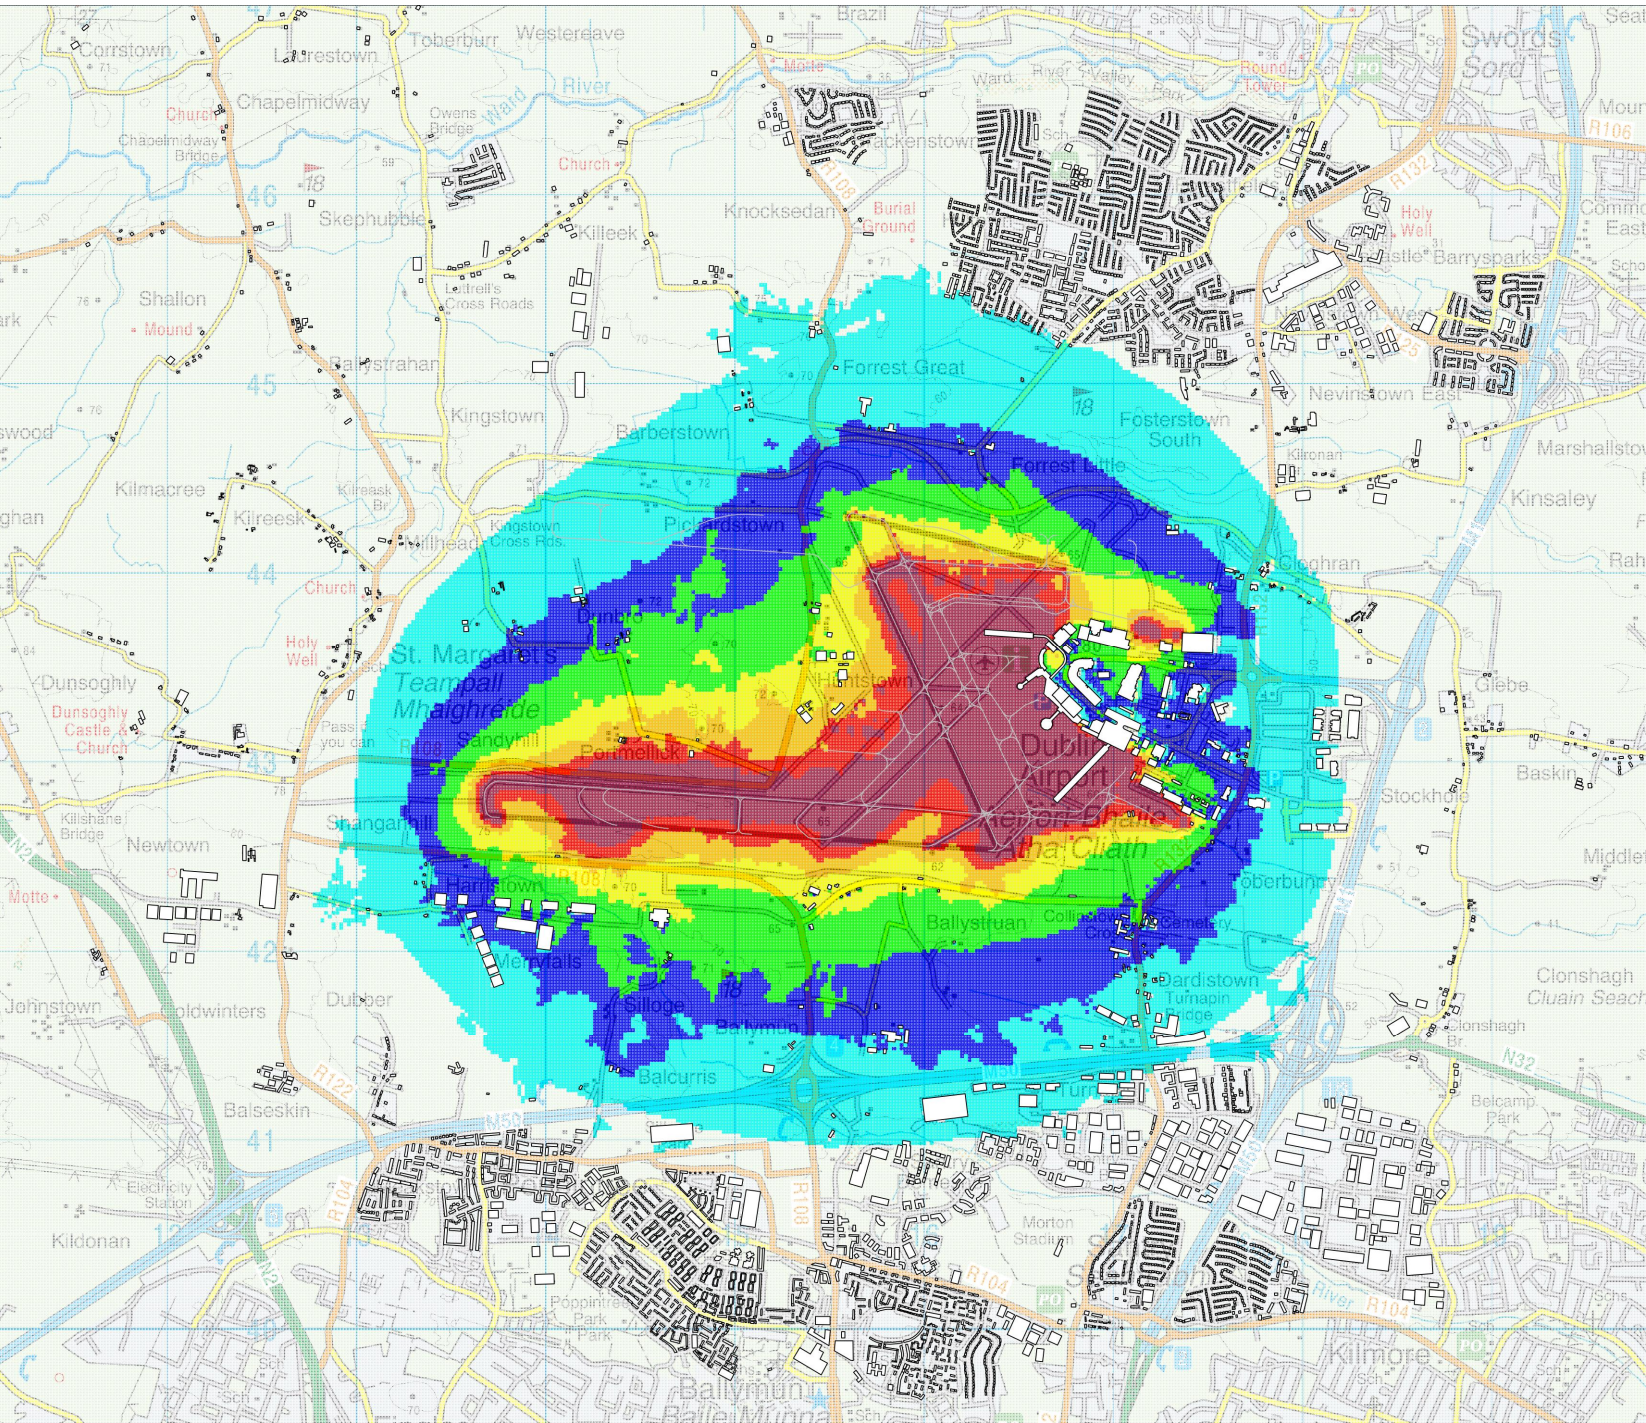

This drawing contains Ordnance Survey Ireland data
© Copyright and database right 2020.

LEGEND:

- 45 - 47 dB(A) $L_{Aeq,8h}$
- 48 - 50 dB(A) $L_{Aeq,8h}$
- 51 - 53 dB(A) $L_{Aeq,8h}$
- 54 - 56 dB(A) $L_{Aeq,8h}$
- 57 - 59 dB(A) $L_{Aeq,8h}$
- 60 - 62 dB(A) $L_{Aeq,8h}$
- 63 + dB(A) $L_{Aeq,8h}$

Rev	Date	Description	Initials

REVISIONS

**Bickerdike
Allen
Partners**
Architecture
Acoustics
Technology

121 Salusbury Road, London, NW6 6RG
Email: mail@bickerdikeallen.com T: 0207 625 4411
www.bickerdikeallen.com F: 0207 625 0250

Dublin Airport
Change to Permitted Runway Operations

LAeq,8h Ground Noise Contours
2025 Baseline
Figure 14C-20

DRAWN: MP	CHECKED: NW
DATE: October 2020	SCALE: 1:40000@A4

Drawing No:

A11267_10_DR317_2.0