


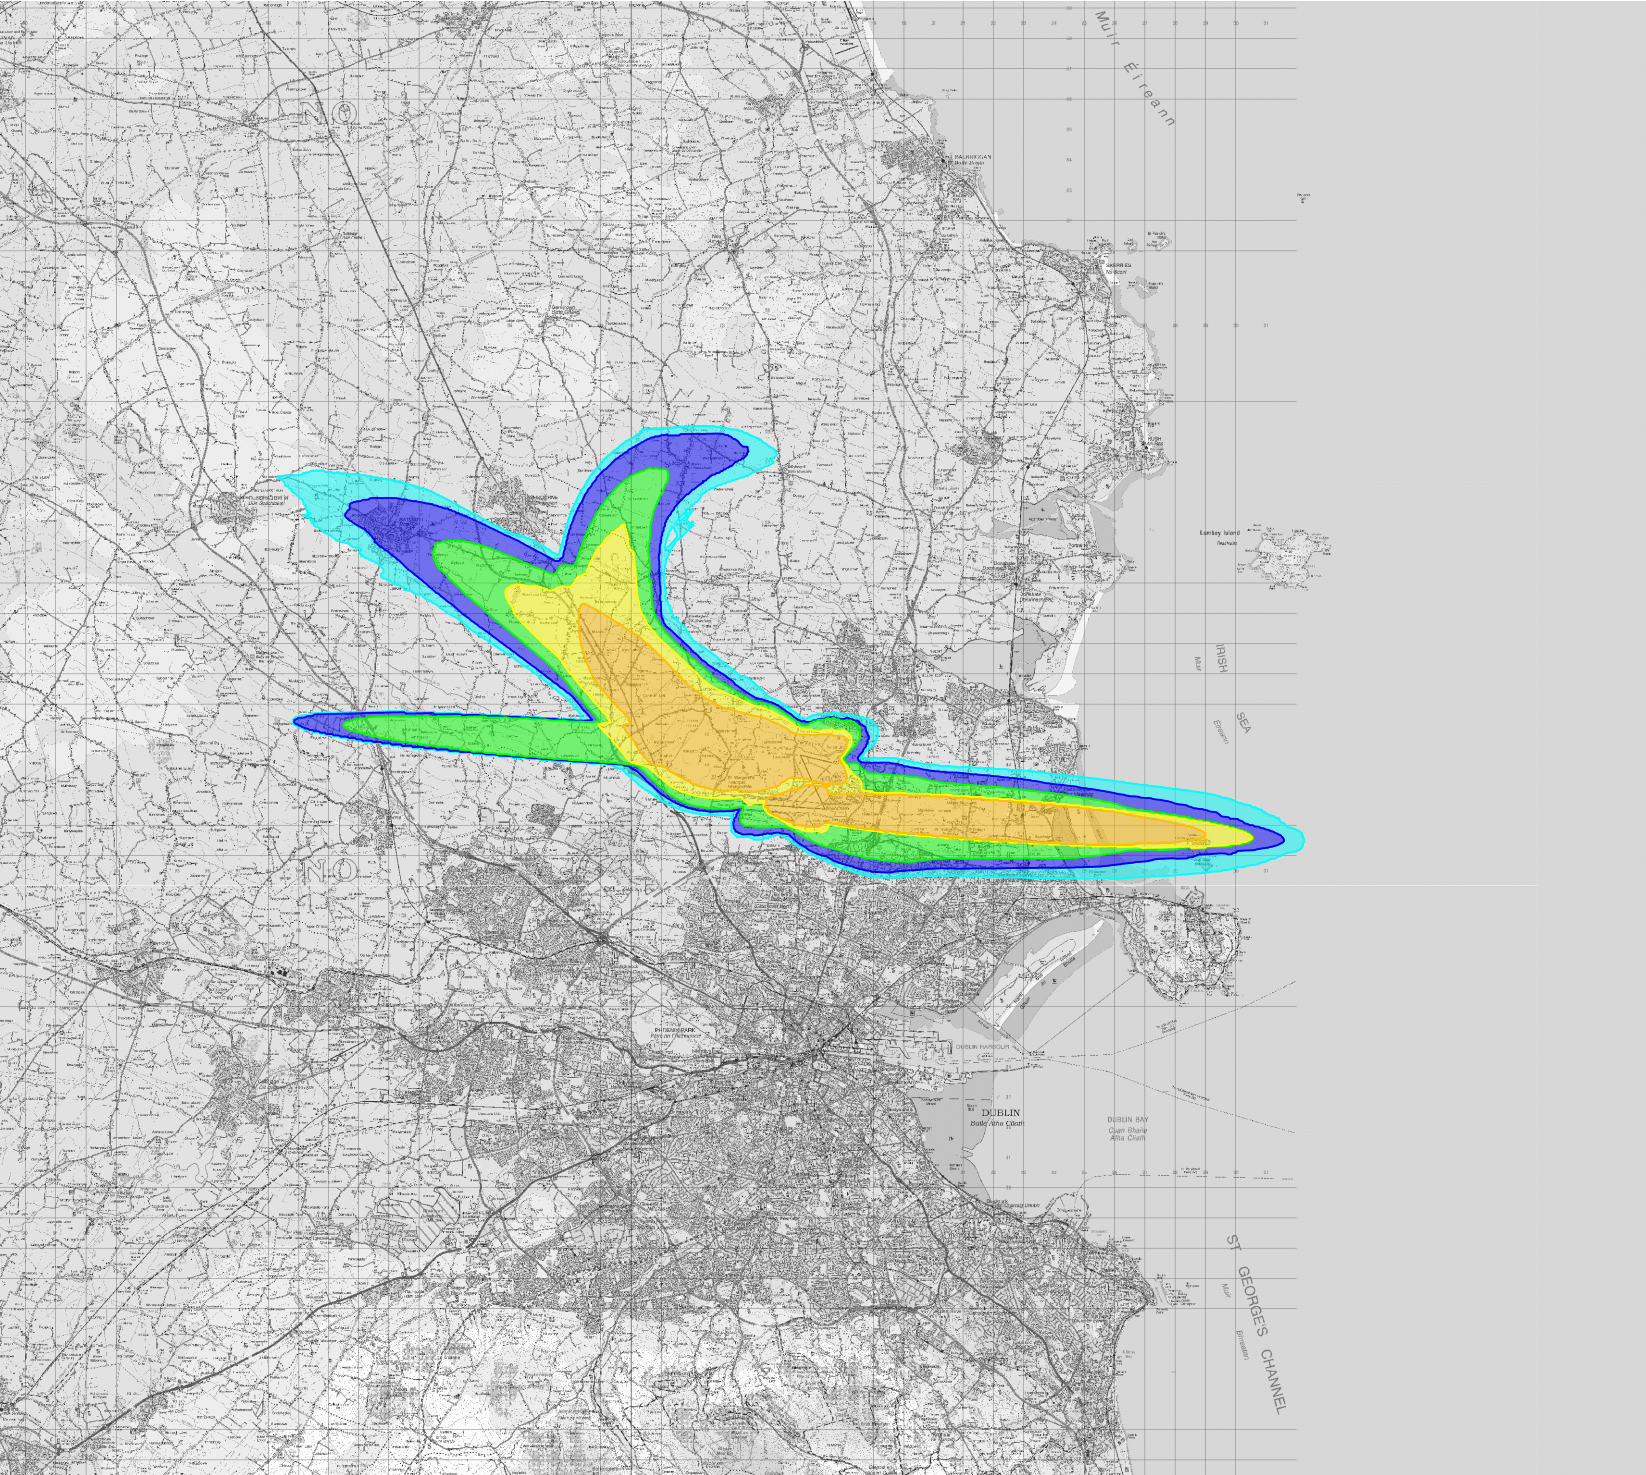

CYAL50218188
© Ordnance Survey Ireland/Government of Ireland.

LEGEND:

- 10 - 24 N65
- 25 - 49 N65
- 50 - 99 N65
- 100 - 199 N65
- 200 - 499 N65
- 500+ N65

Rev	Date	Description	Initials

REVISIONS

Bickerdike
Allen
Partners
Architecture
Acoustics
Technology

121 Salusbury Road, London, NW6 6RG
Email: mail@bickerdikeallen.com
www.bickerdikeallen.com
T: 0207 625 4411
F: 0207 625 0250

Dublin Airport
Change to Permitted Runway Operations

Forecast N65 Noise Contours
2025 Permitted Scenario
Figure 13C-05

DRAWN: JC	CHECKED: NW
DATE: September 2023	SCALE: 1:250000@A4

Drawing No:

A11267_19_DR021_2.0